

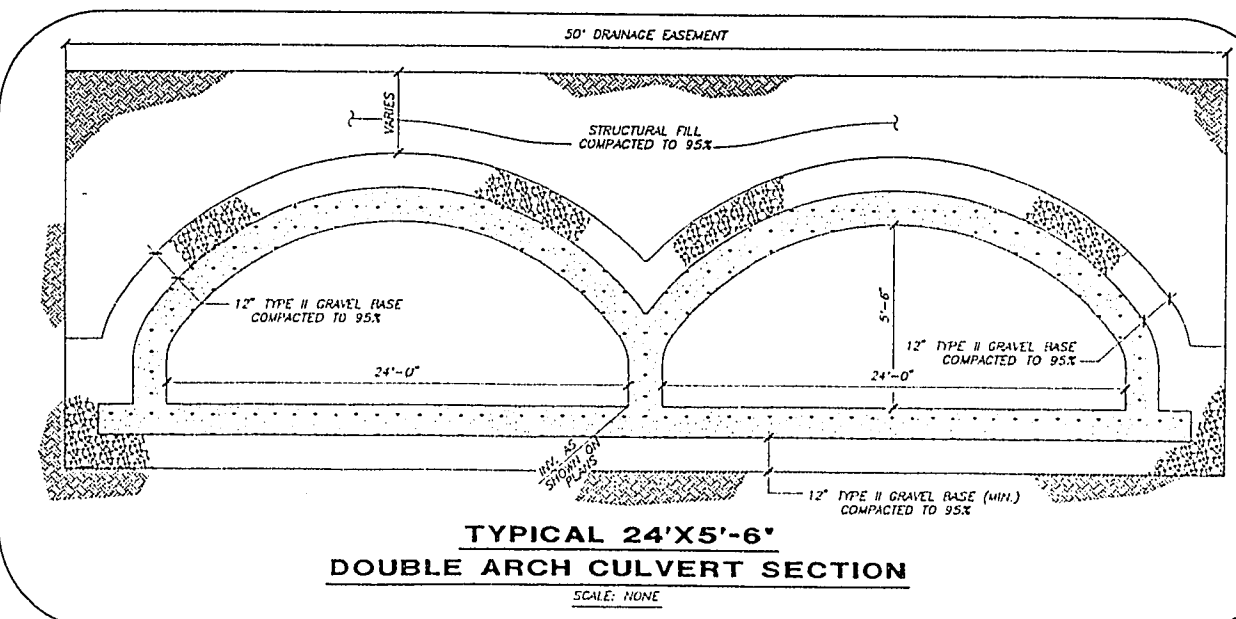
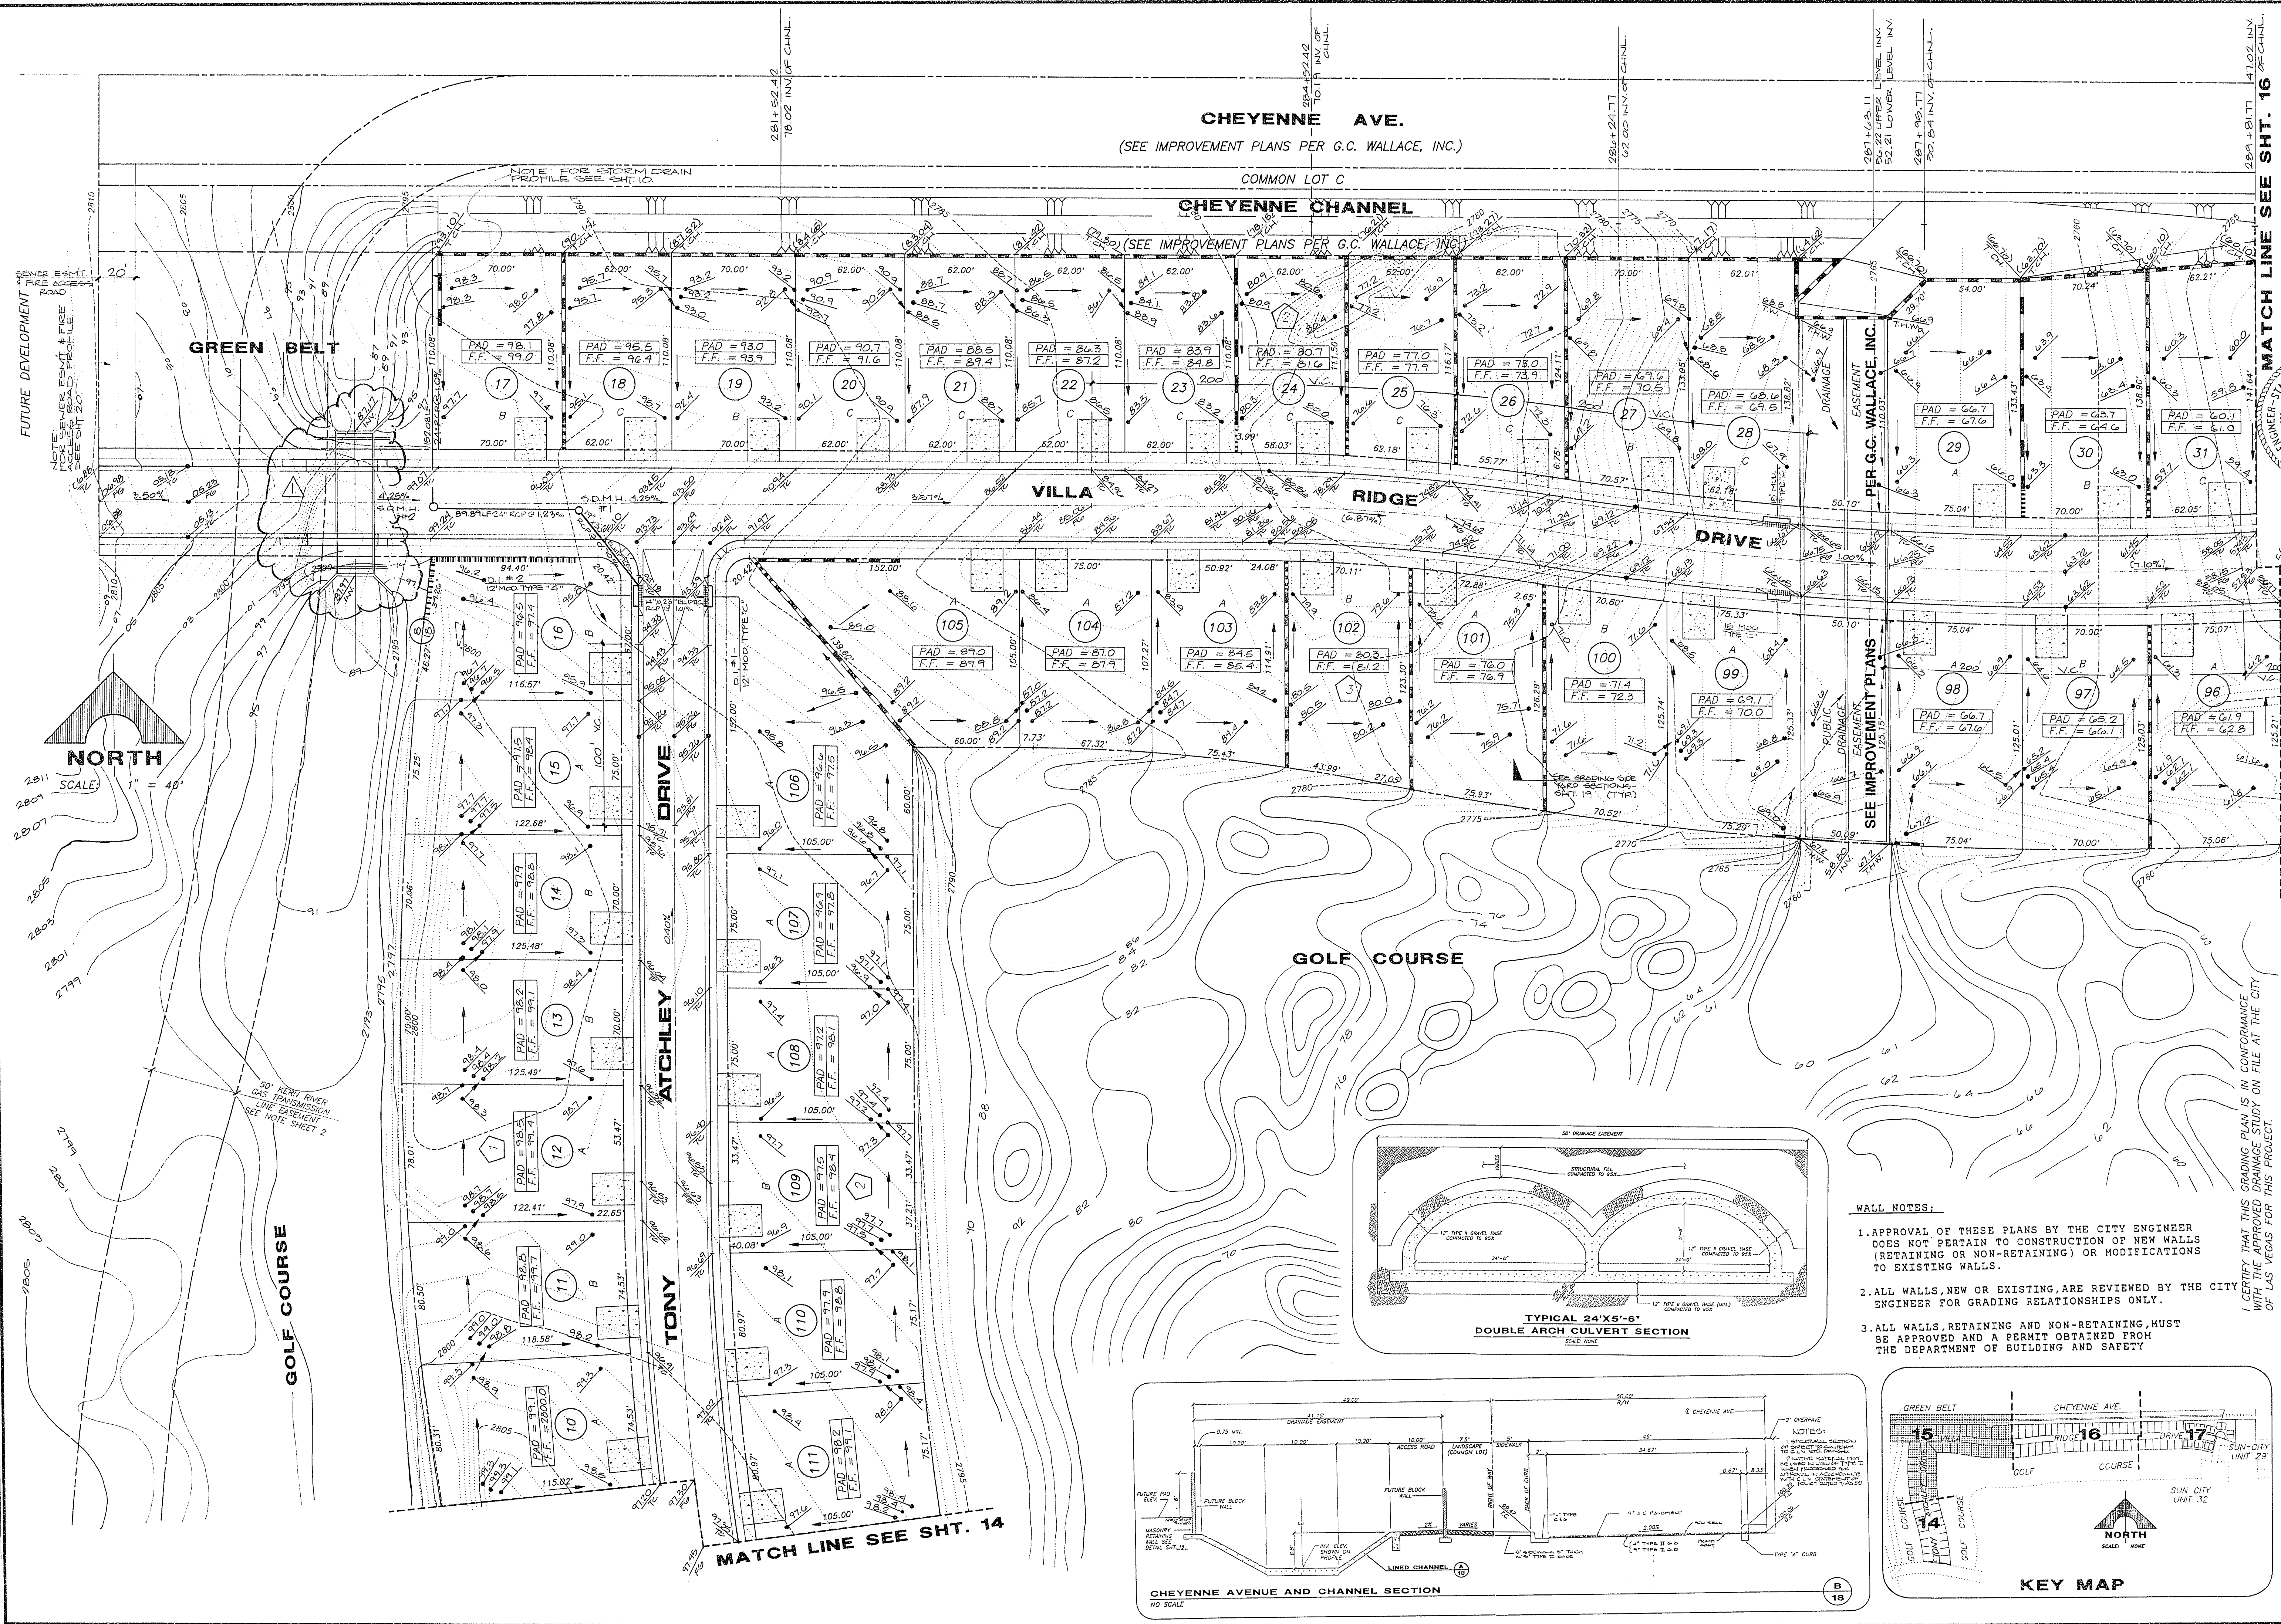


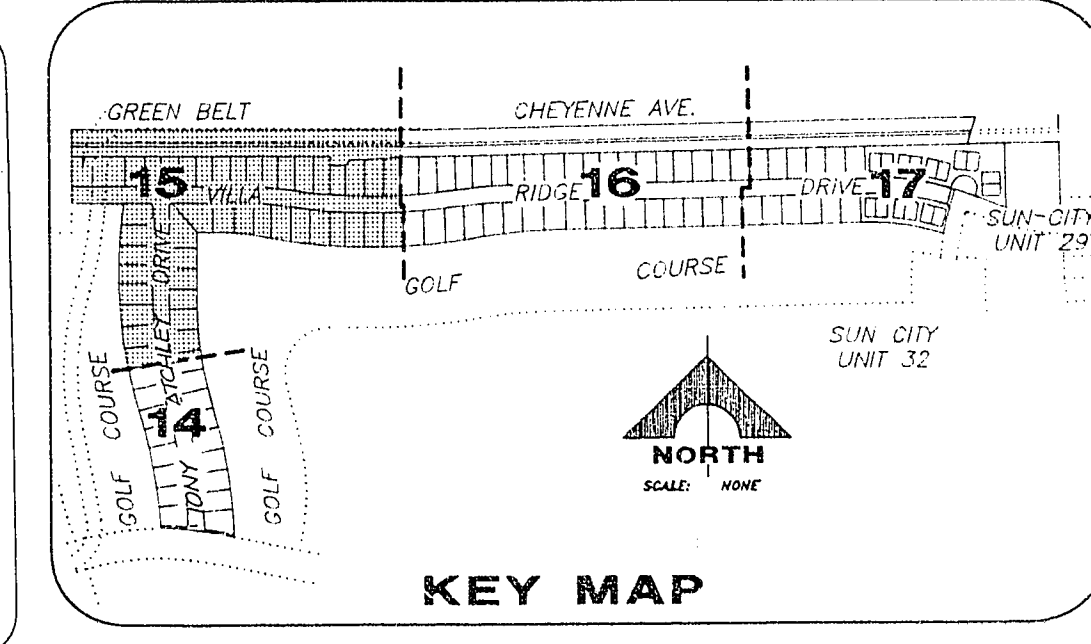

- WALL NOTES:**
1. APPROVAL OF THESE PLANS BY THE CITY ENGINEER DOES NOT PERTAIN TO CONSTRUCTION OF NEW WALLS (RETAINING OR NON-RETAINING) OR MODIFICATIONS TO EXISTING WALLS.
 2. ALL WALLS, NEW OR EXISTING, ARE REVIEWED BY THE CITY ENGINEER FOR GRADING RELATIONSHIPS ONLY.
 3. ALL WALLS, RETAINING AND NON-RETAINING, MUST BE APPROVED AND A PERMIT OBTAINED FROM THE DEPARTMENT OF BUILDING AND SAFETY.

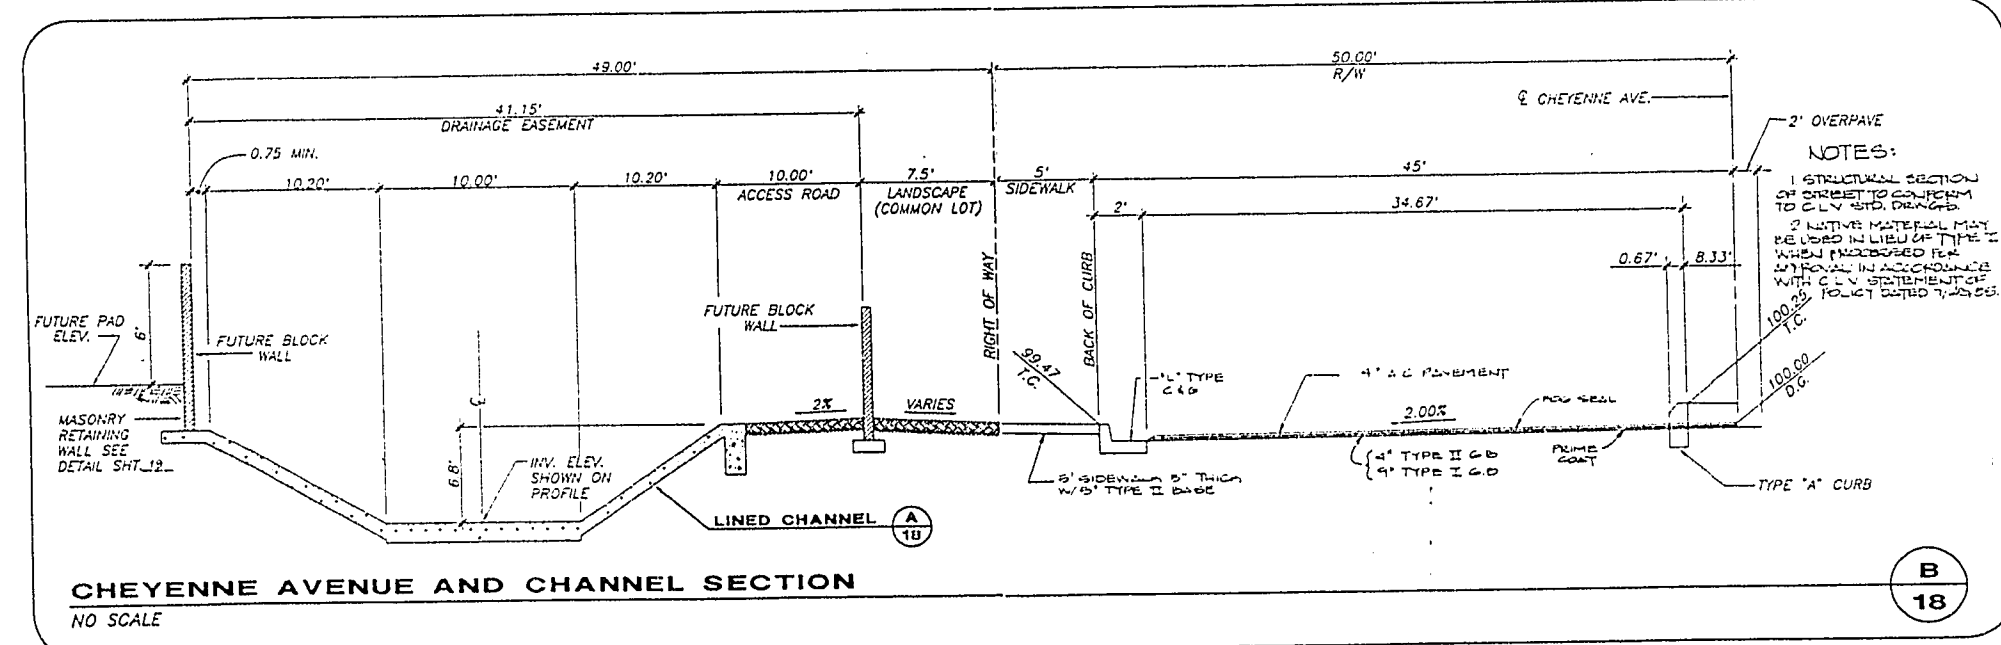

RECOMMENDED BY: MICHAEL D. WALLACE, INC. ENGINEER-STATE OF NEW MEXICO No. 6316 F.E. NO. DATE 10/17/93

DESIGNED BY: MICHAEL D. WALLACE, INC. ENGINEER-STATE OF NEW MEXICO No. 6316 F.E. NO. DATE 10/17/93

SECTION: 15 OF 28 SHEETS

DATE: 10/17/93

DEL WEBB COMMUNITIES, INC.
SUN CITY LAS VEGAS UNIT NO. 37

G. C. WALLACE, INC.
Engineering/Architecture
1555 SOUTH RAINBOW BLVD., LAS VEGAS, NEVADA 89102

SHEET
15
OF 28 SHEETS

10-9-111
107Y-4/41-37