

CHEYENNE AVE.  
(SEE IMPROVEMENT PLANS PER G.C. WALLACE, INC.)

CHEYENNE CHANNEL  
(SEE IMPROVEMENT PLANS PER G.C. WALLACE, INC.)



MATCH LINE SEE SHT. 16



SEE IMPROVEMENT PLANS PER G.C. WALLACE, INC.

COMMON LOT F  
FUTURE GOLF COURSE  
MAINTENANCE FACILITY  
SEE IMPROVEMENT PLANS  
PER G.C. WALLACE, INC.

EXISTING SUN CITY  
LAS VEGAS  
UNIT NO. 32

EXISTING SUN CITY LAS VEGAS  
UNIT NO. 29

- WALL NOTES:
- APPROVAL OF THESE PLANS BY THE CITY ENGINEER DOES NOT PERTAIN TO CONSTRUCTION OF NEW WALLS (RETAINING OR NON-RETAINING) OR MODIFICATIONS TO EXISTING WALLS.
  - ALL WALLS, NEW OR EXISTING, ARE REVIEWED BY THE CITY ENGINEER FOR GRADING RELATIONSHIPS ONLY.
  - ALL WALLS, RETAINING AND NON-RETAINING, MUST BE APPROVED AND A PERMIT OBTAINED FROM THE DEPARTMENT OF BUILDING AND SAFETY.

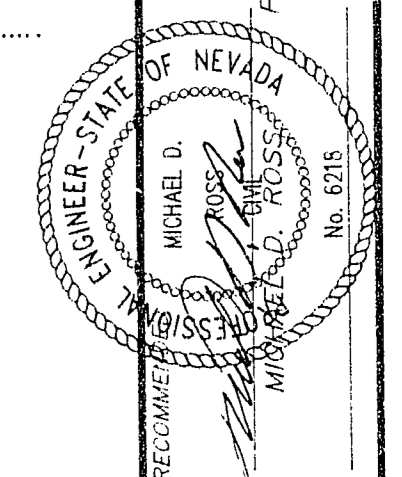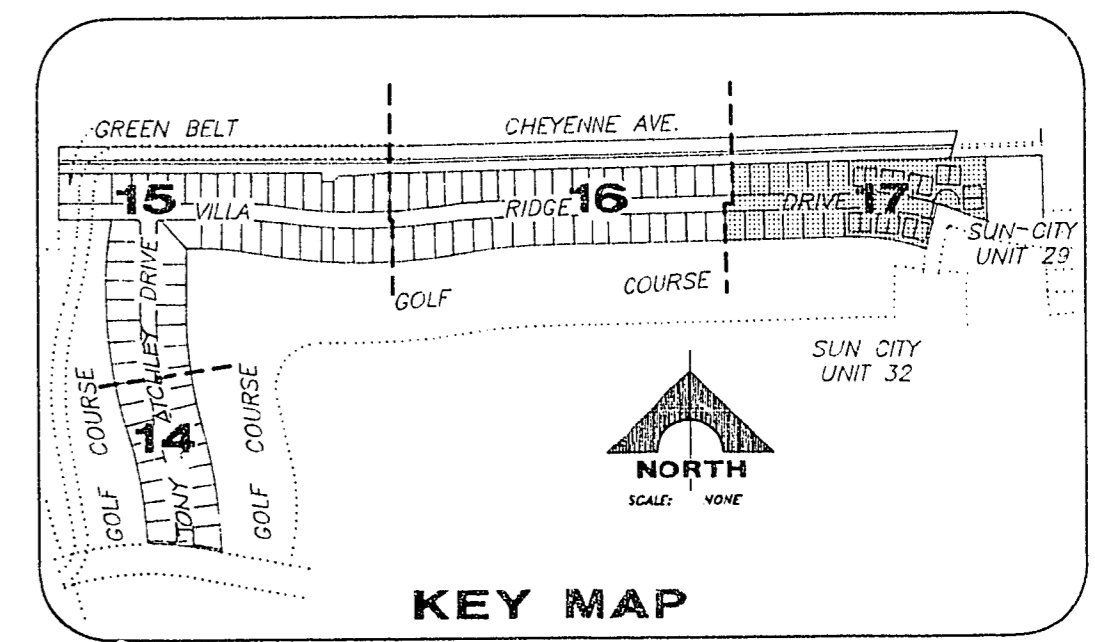

G.C. WALLACE, INC.  
Engineering/Architecture  
1555 SOUTH RAINBOW BLVD., LAS VEGAS, NEVADA 89102

DEL WEBB COMMUNITIES, INC.  
SUN CITY LAS VEGAS UNIT NO. 37  
GRADING PLAN IV