

CHEYENNE AVE.
(SEE IMPROVEMENT PLANS PER G.C. WALLACE, INC.)
COMMON LOT C

CHEYENNE CHANNEL
(SEE IMPROVEMENT PLANS PER G.C. WALLACE, INC.)

COMMON LOT E

COMMON LOT F
FUTURE GOLF COURSE
MAINTENANCE FACILITY
(SEE IMPROVEMENT PLANS
PER G.C. WALLACE, INC.)

COMMON LOT G

MATCH LINE SEE SHT. 6

VILLA
78 77

RIDGE
76 75

DRIVE
74 73

72 71

70 69

68 67

63 64

65 66

VILLA
RIDGE
DRIVE



GOLF COURSE

HIGH RANGE
DRIVE

EXISTING
SUN CITY LAS VEGAS
UNIT NO. 32


FOR EXISTING IMPROVEMENTS:
SEE SUN CITY LAS VEGAS UNIT
NO. 32 PER G.C. WALLACE, INC.
CITY OF LAS VEGAS DRAWING
NO. 107Y-4141-32

APPROVED FOR CONSTRUCTION
[Signature] 7/3/92
LAS VEGAS VALLEY WATER DISTRICT DATE

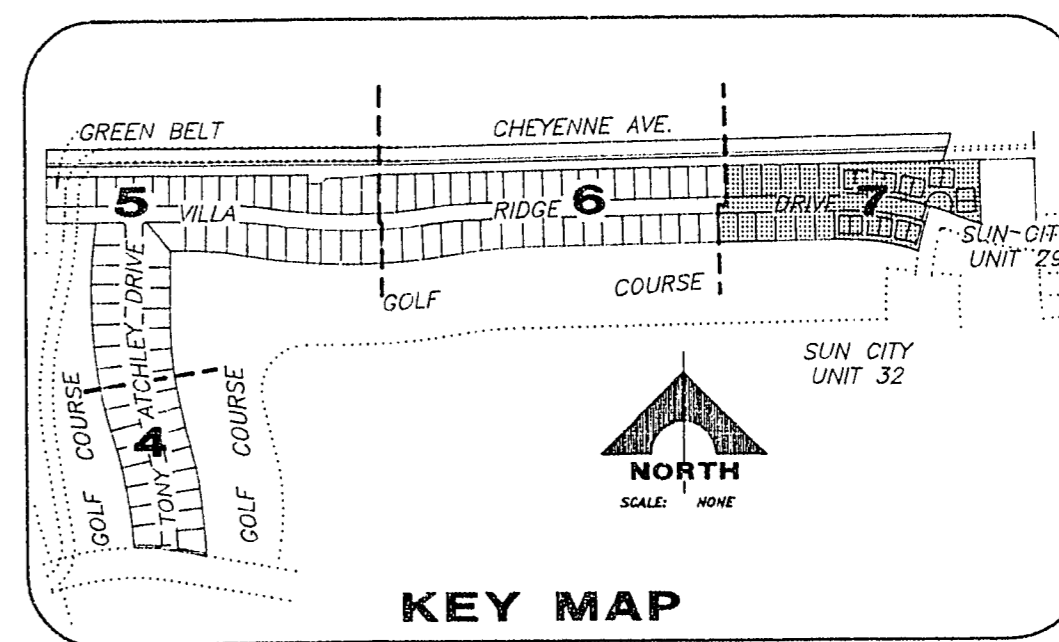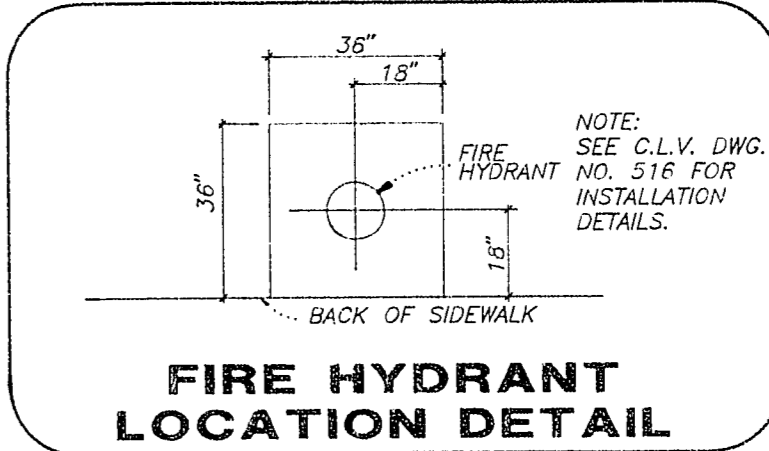

EXISTING LAS VEGAS
SUN CITY LAS VEGAS
UNIT NO. 29

REV.	DATE	DESCRIPTION	CLV	DATE
1	7/3/92	ISSUED FOR PERMITS		
2	7/3/92	REVISED PER COMMENTS		

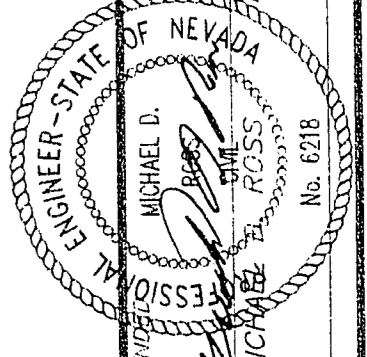

G. C. WALLACE, INC.
Engineering/Architecture
1655 SOUTH RAINBOW BLVD., LAS VEGAS, NEVADA 89102

DEL WEBB COMMUNITIES, INC.
SUN CITY LAS VEGAS UNIT NO. 37
UTILITY PLAN IV

SHEET
7

OF 28 SHEETS

JOB NO. 701.164
PLOTTEL: 06/29/92 10:48 am DRAWING: D37-7

10-9-187 307Y-4141-37