


**SACRA**  
**ENGINEERING**  
 CONSULTING ENGINEERS  
 312 South Convent Avenue  
 Tucson, Arizona 85701  
 (602) 792-2523

PROJECT NO. 92130 SHEET NO. 24 OF 28  
 PROJECT TITLE DEL WEBB SUN CITY ARCH BRIDGES  
 COMPUTED T.A.S. DATE JULY 92  
 CHECKED DATE AUG 92  
 REMARKS 19709 VILLA RIDGE DRIVE DETAILS

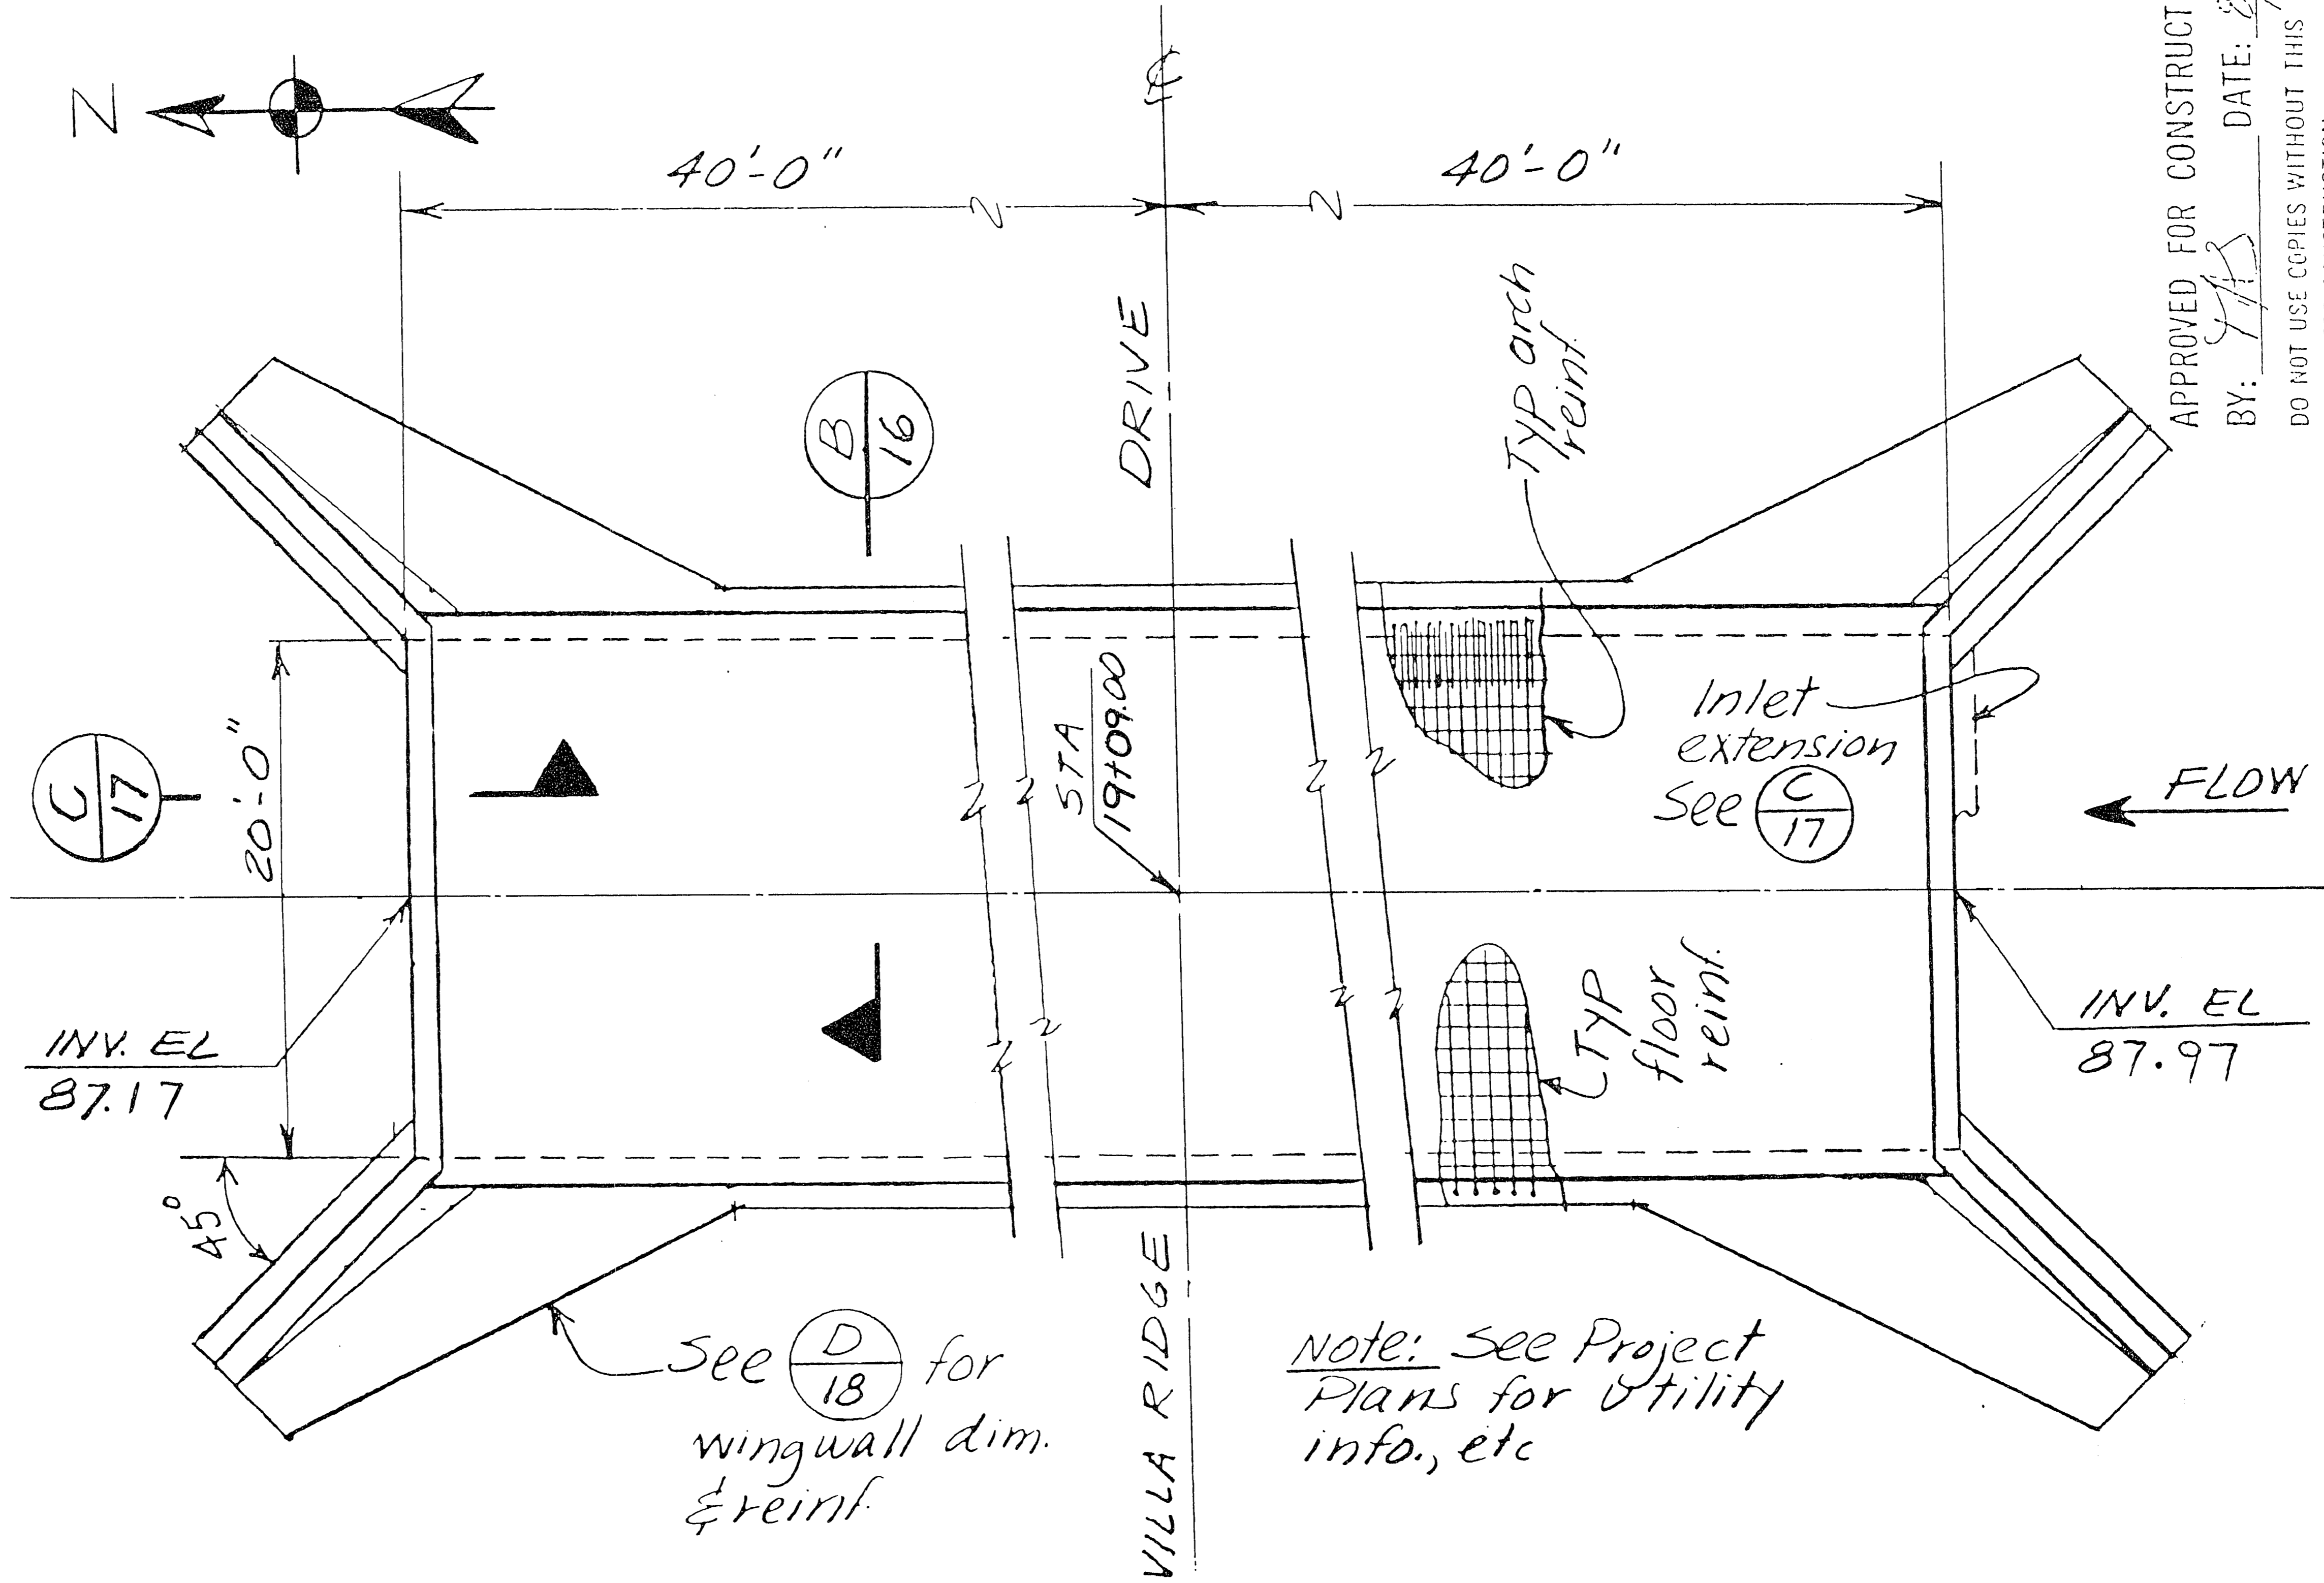

**PLAN - ARCH CULVERT @ STA**  
**19 + 09.00 VILLA RIDGE DRIVE**  
 Scale 1" = 10'-0" **A**

APPROVED FOR CONSTRUCTION  
 BY: *TAS* DATE: 8/17/92  
 DO NOT USE COPIES WITHOUT THIS  
 STAMP FOR CONSTRUCTION