


SACRA ENGINEERING

CONSULTING ENGINEERS
 312 South Convent Avenue
 Tucson, Arizona 85701
 (602) 792-2523

PROJECT NO. 92130 SHEET NO. 26 OF 28
 PROJECT TITLE DEL WEBB SUN CITY ARCH BRIDGES
 COMPUTED T.A.S. DATE JULY 92
 CHECKED DATE AUG 92
 REMARKS 19709 VILLA RIDGE DRIVE DETAILS

Top of wall elev 03.62@inlet

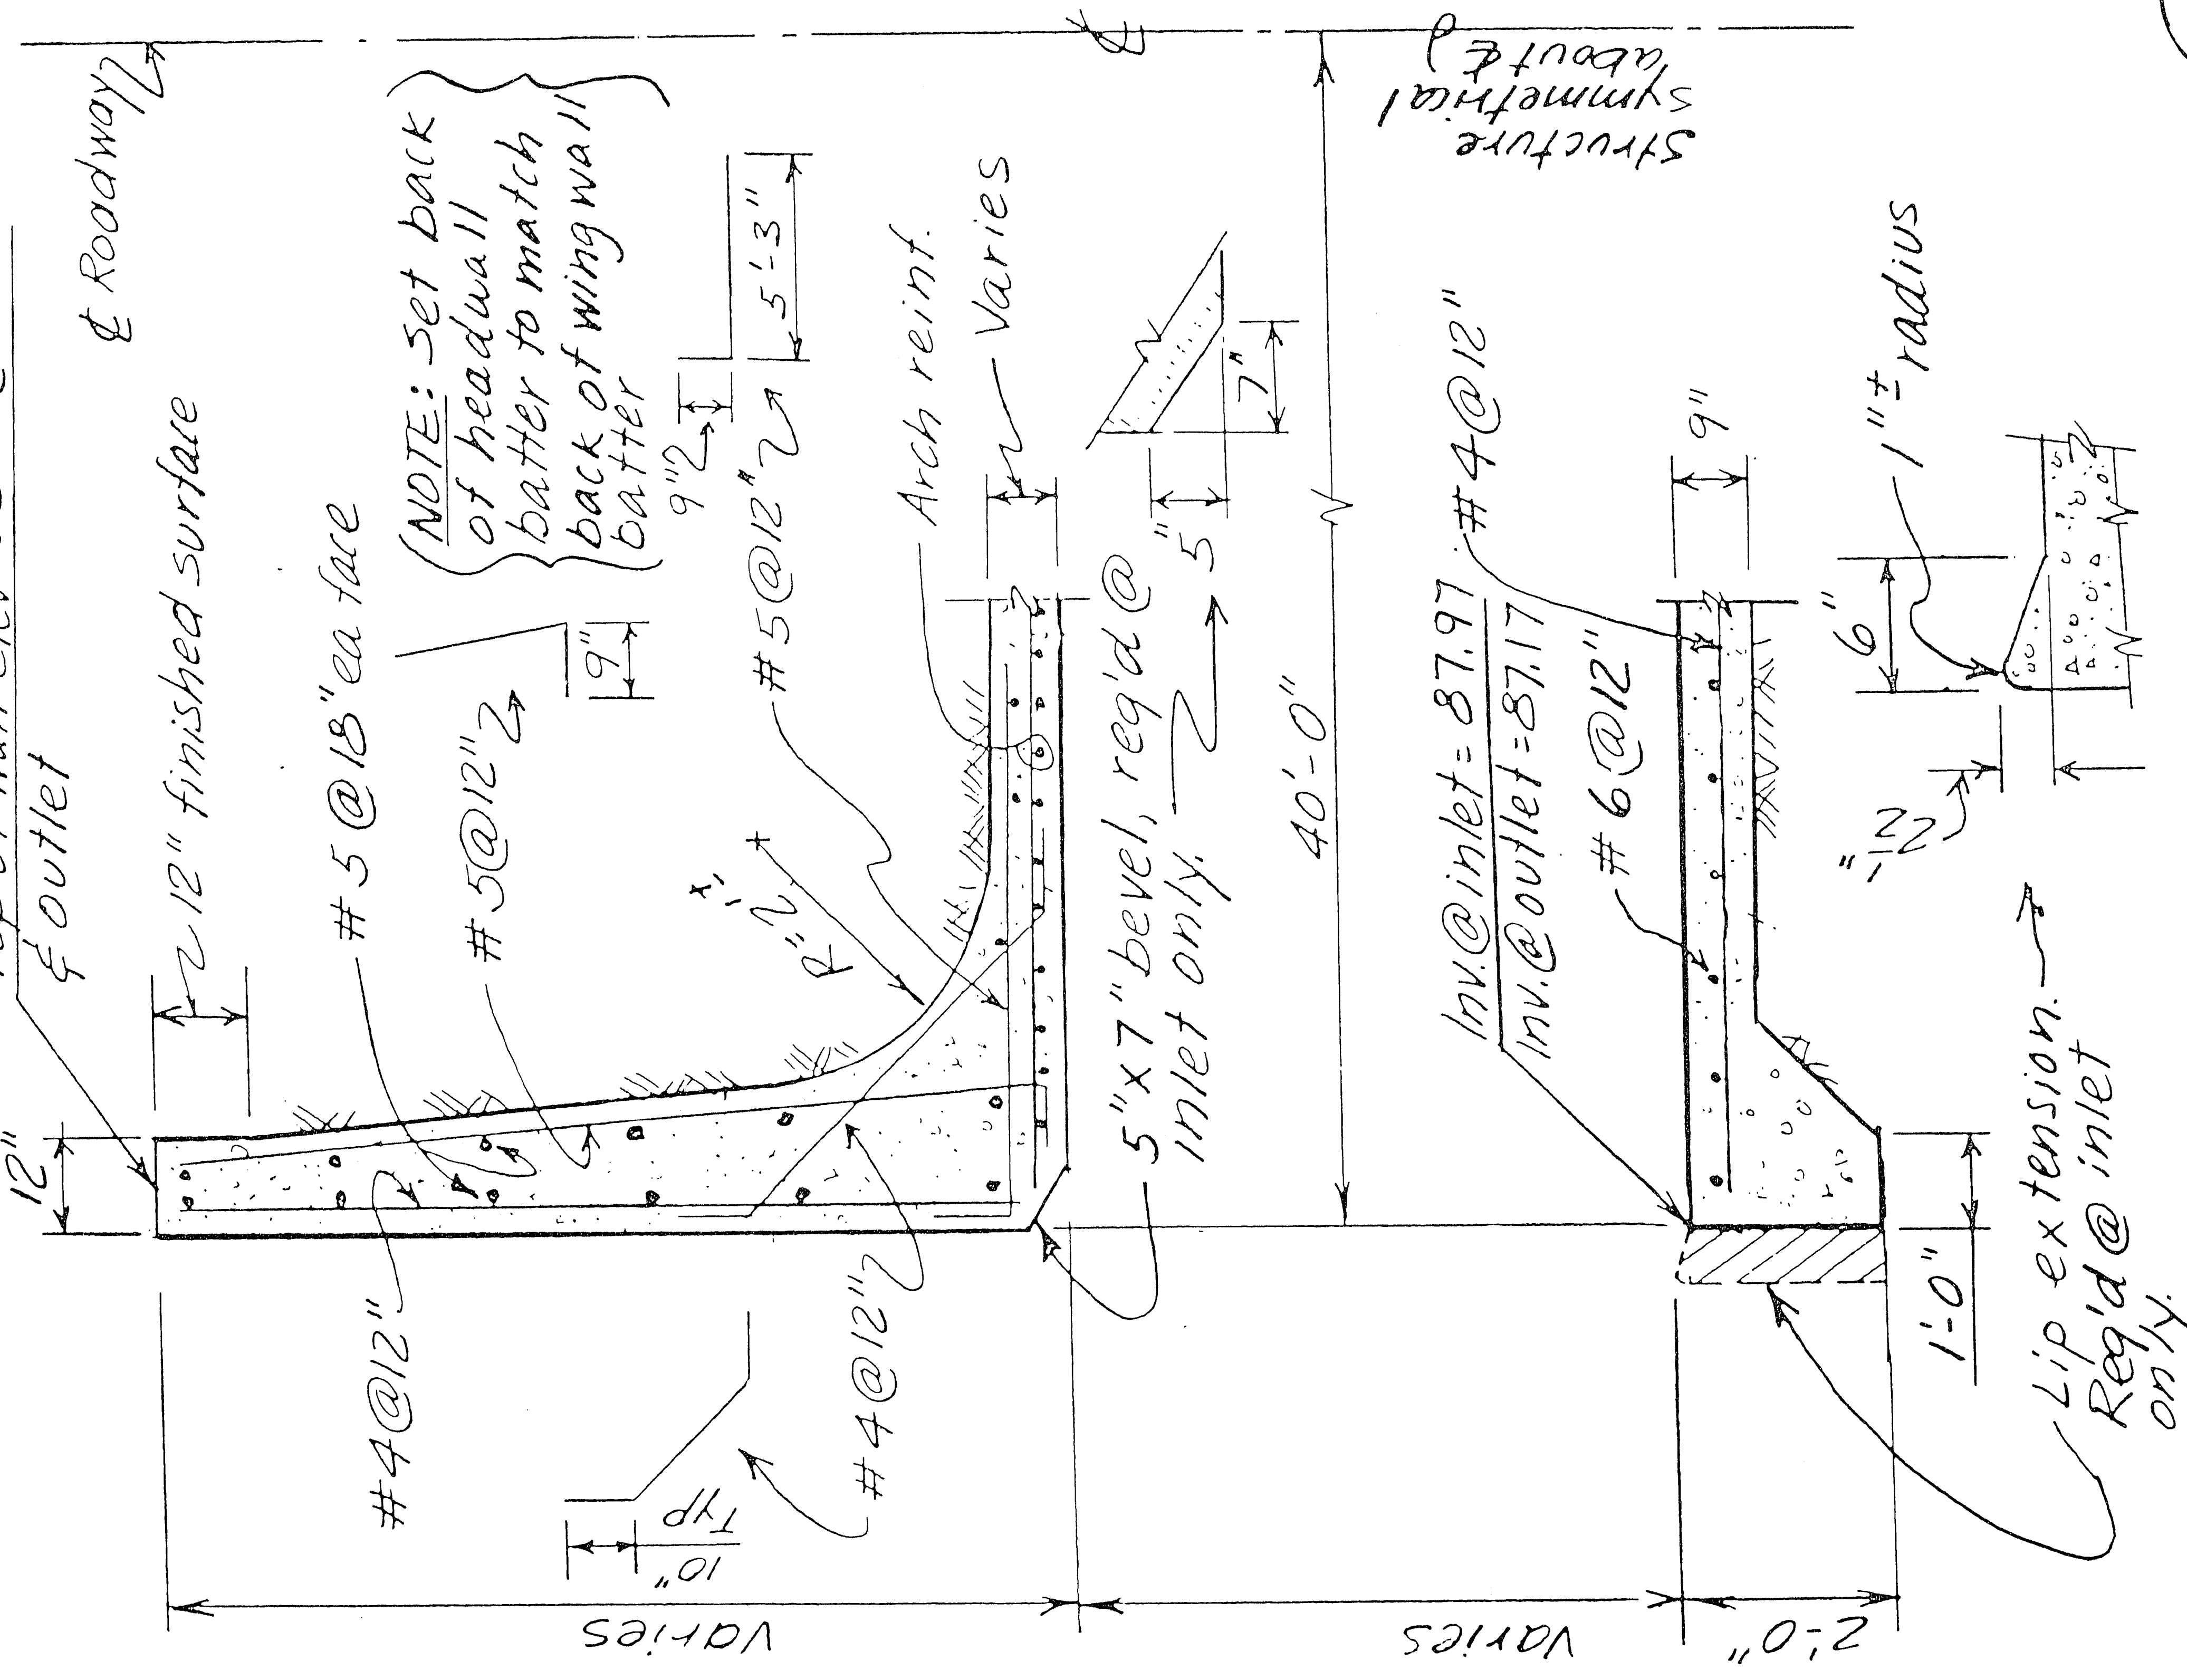

C

PART SECTION - ARCH CULVERT @ STA 19+09 ON VILLA RIDGE DRIVE

Scale 3/8" = 1'-0"

APPROVED FOR CONSTRUCTION
 DATE 8/17/92
 BY [Signature]

10-9-122