


SACRA ENGINEERING
 CONSULTING ENGINEERS
 312 South Convent Avenue
 Tucson, Arizona 85701
 (602) 792-2523

PROJECT NO. 92130 SHEET NO. 28 OF 28
 PROJECT TITLE DEL WEBB SUN CITY ARCH BRIDGES
 COMPUTED T.A.S. DATE JULY 92
 CHECKED DATE AUG 92
 REMARKS 19709 VILLA RIDGE DRIVE DETAILS

[Signature]
 9/1/92

APPROVED FOR CONSTRUCTION

BY: *[Signature]* DATE: 8/17/92
 DO NOT USE COPIES WITHOUT THIS STAMP FOR CONSTRUCTION

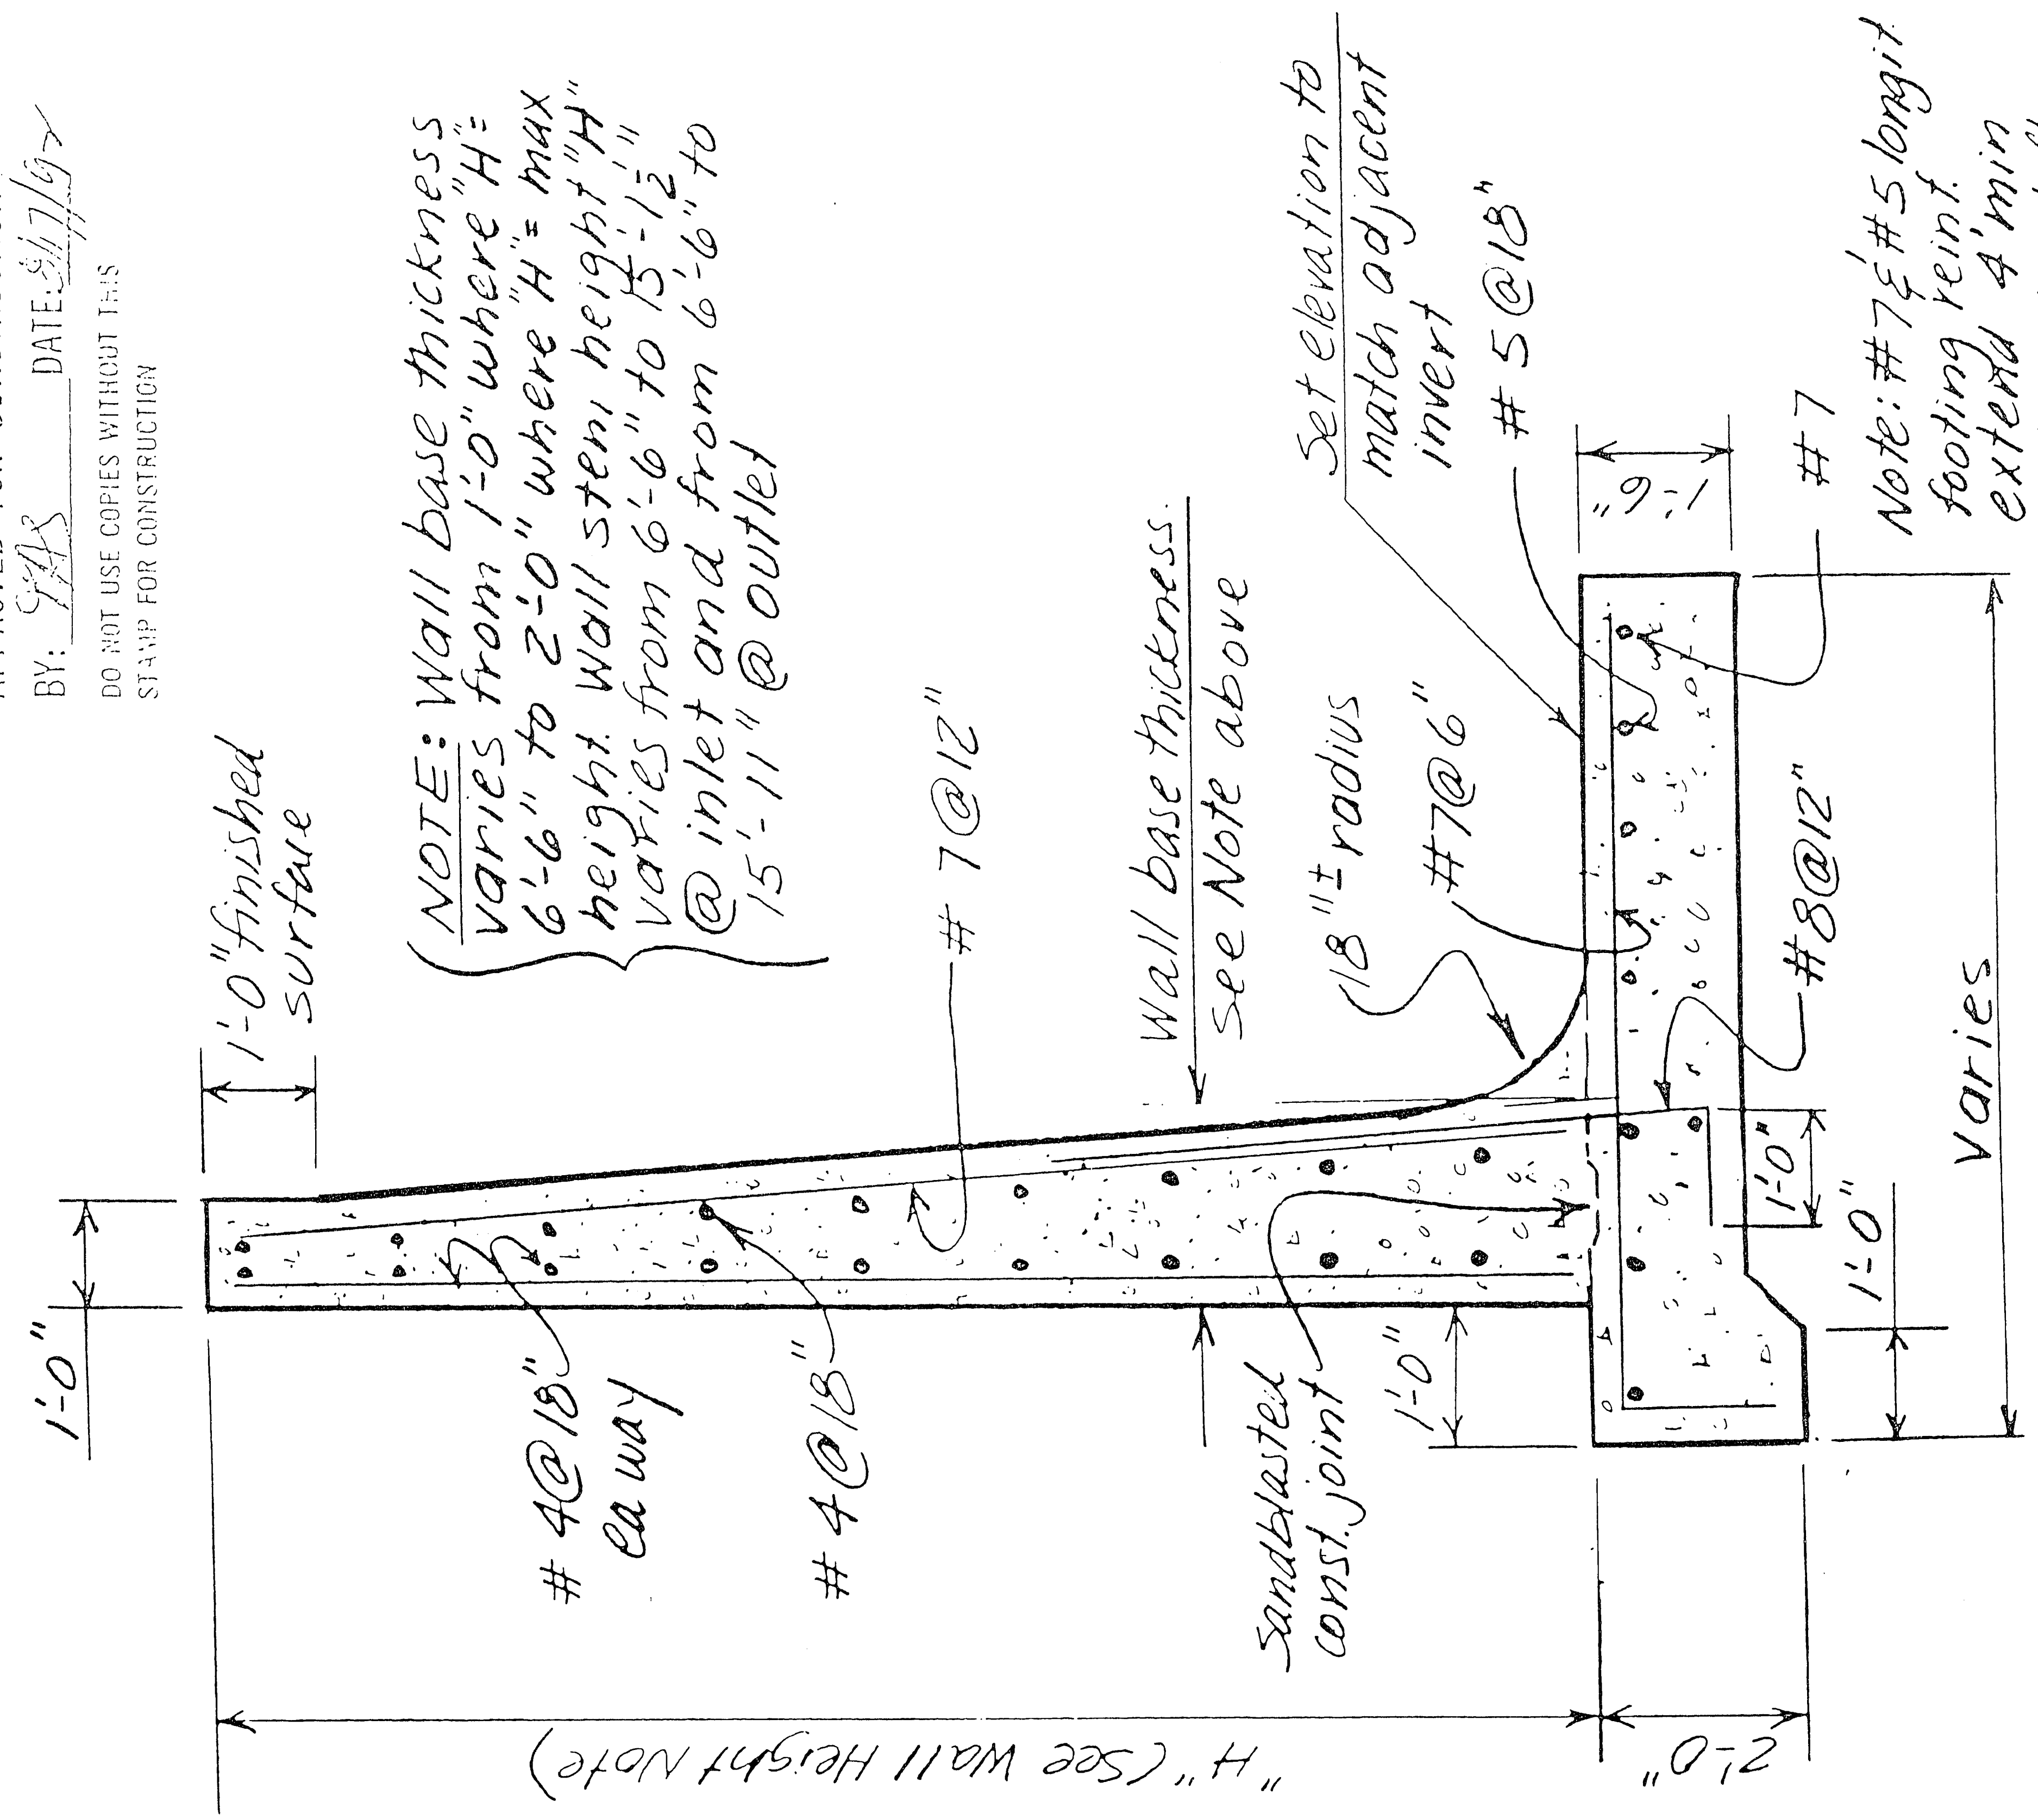

Scale 3/8" = 1'-0"

TY.P. WING WALL X-SEC - E
 ARCH CULV 19+09 VILLA RIDGE