

931015

17-17-119



01051

# FINAL MAP OF THE CROSSING AT SUMMERLIN VILLAGE 8 UNIT NO. 1 PHASE 1

A PLANNED COMMUNITY

BEING A SUBDIVISION OF A PORTION OF PARCEL 2 AS SHOWN BY MAP THEREOF ON FILE IN FILE 74, PAGE 14 OF PARCEL MAPS  
IN THE CLARK COUNTY RECORDERS OFFICE, CLARK COUNTY, NEVADA, LYING WITHIN SECTION 25, TOWNSHIP 20 SOUTH, RANGE 59 EAST, M.D.M. AND WITHIN SECTION 30,  
TOWNSHIP 20 SOUTH, RANGE 60 EAST, M.D.M., CITY OF LAS VEGAS, CLARK COUNTY NEVADA

## LOCATION MAP

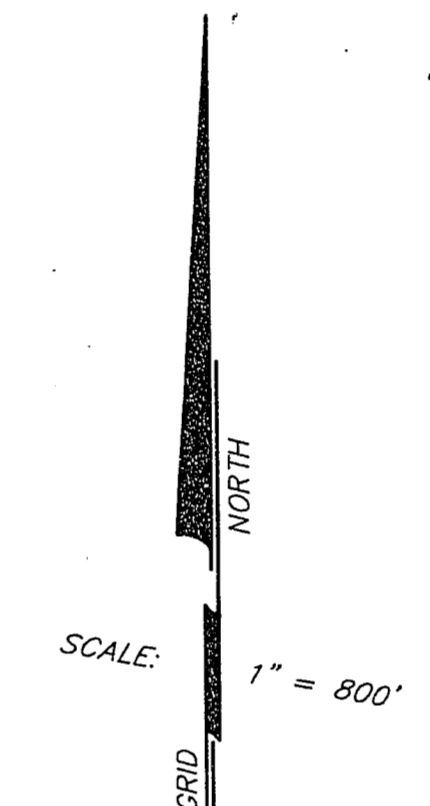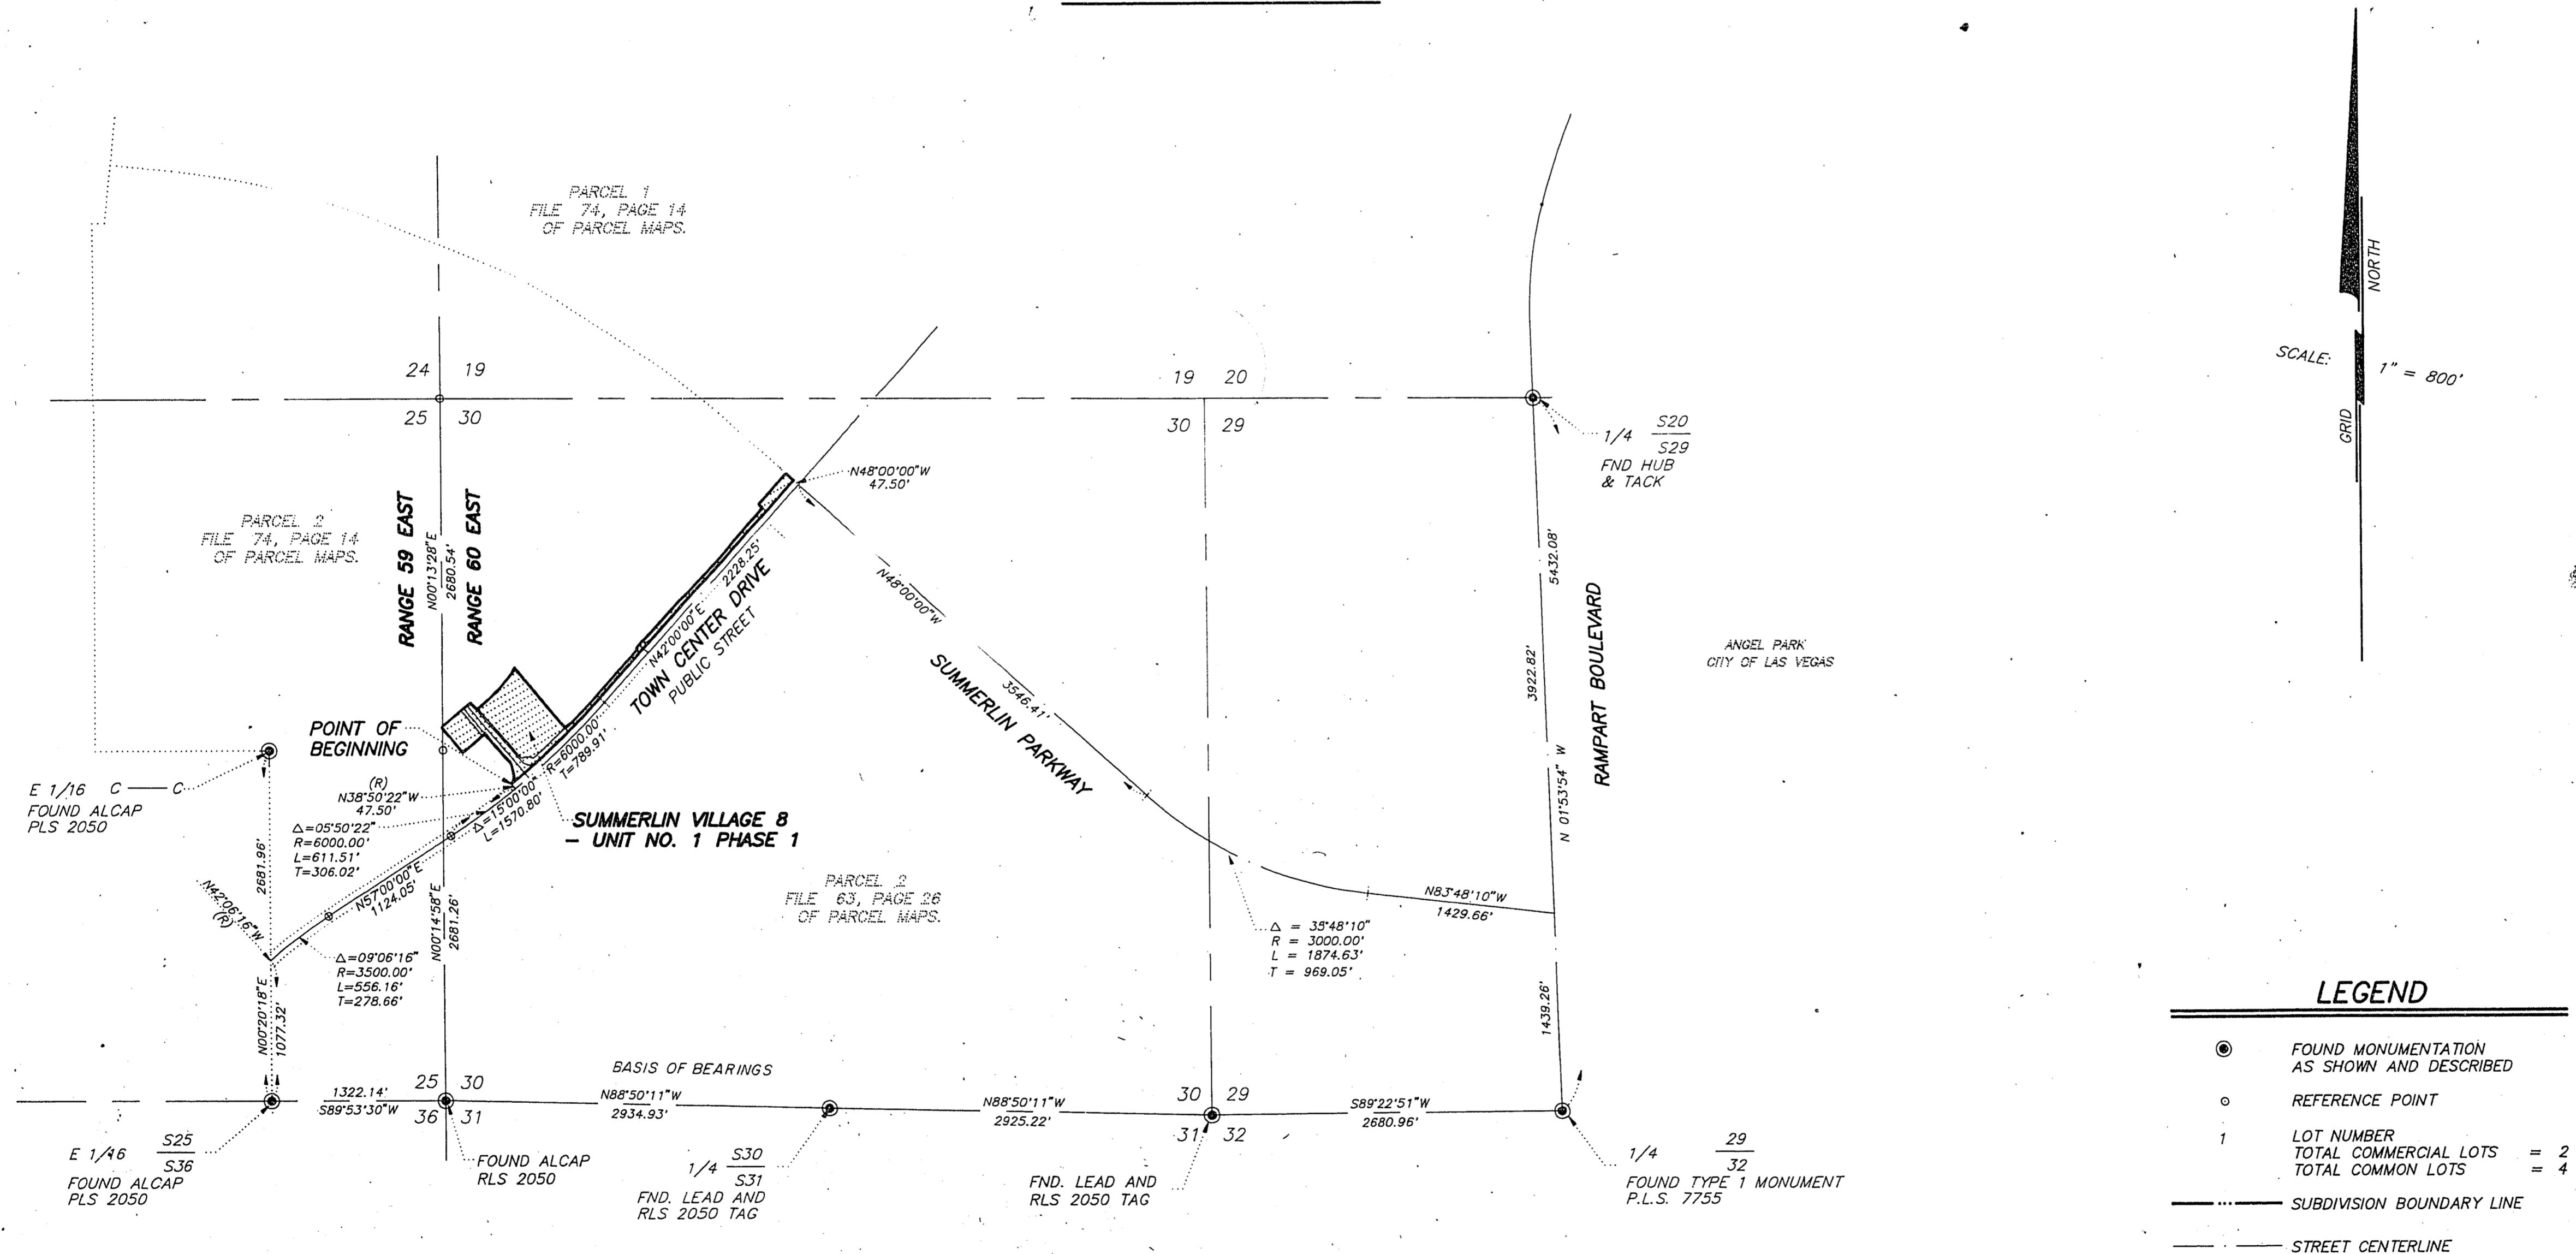

LEGEND	
●	FOUND MONUMENTATION AS SHOWN AND DESCRIBED
○	REFERENCE POINT
1	LOT NUMBER
	TOTAL COMMERCIAL LOTS = 2
	TOTAL COMMON LOTS = 4
---	SUBDIVISION BOUNDARY LINE
---	STREET CENTERLINE