

931229



17-17-115

02156

FINAL MAP OF
THE CROSSING AT SUMMERLIN VILLAGE 8
UNIT NO. 1 PHASE 2
 A PLANNED COMMUNITY

BEING A SUBDIVISION OF A PORTION OF PARCEL 2 AS SHOWN BY MAP THEREOF ON FILE IN FILE 74, PAGE 14 OF PARCEL MAPS
 IN THE CLARK COUNTY RECORDER'S OFFICE, CLARK COUNTY, NEVADA, LYING WITHIN SECTION 25, TOWNSHIP 20 SOUTH, RANGE 59 EAST, M.D.M., AND WITHIN SECTIONS 19 AND 30,
 TOWNSHIP 20 SOUTH, RANGE 60 EAST, M.D.M., CITY OF LAS VEGAS, CLARK COUNTY NEVADA

LOCATION MAP

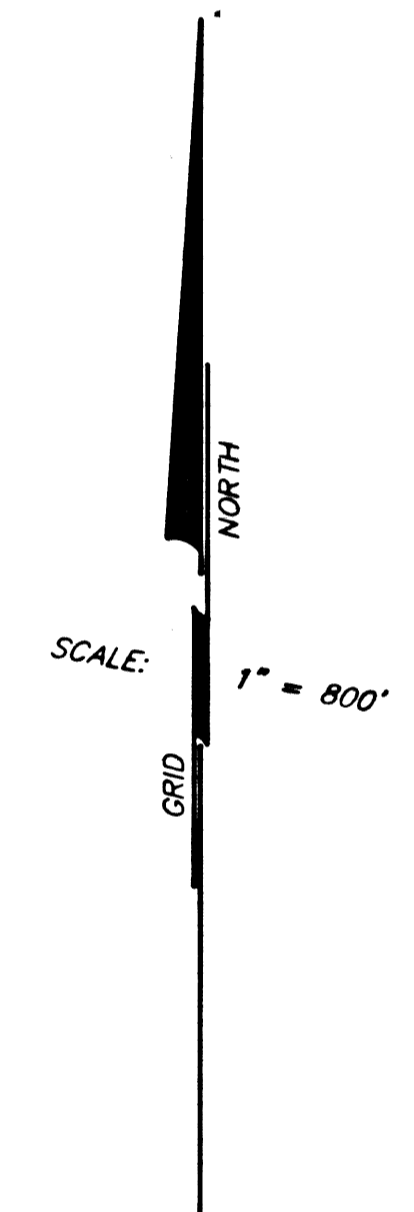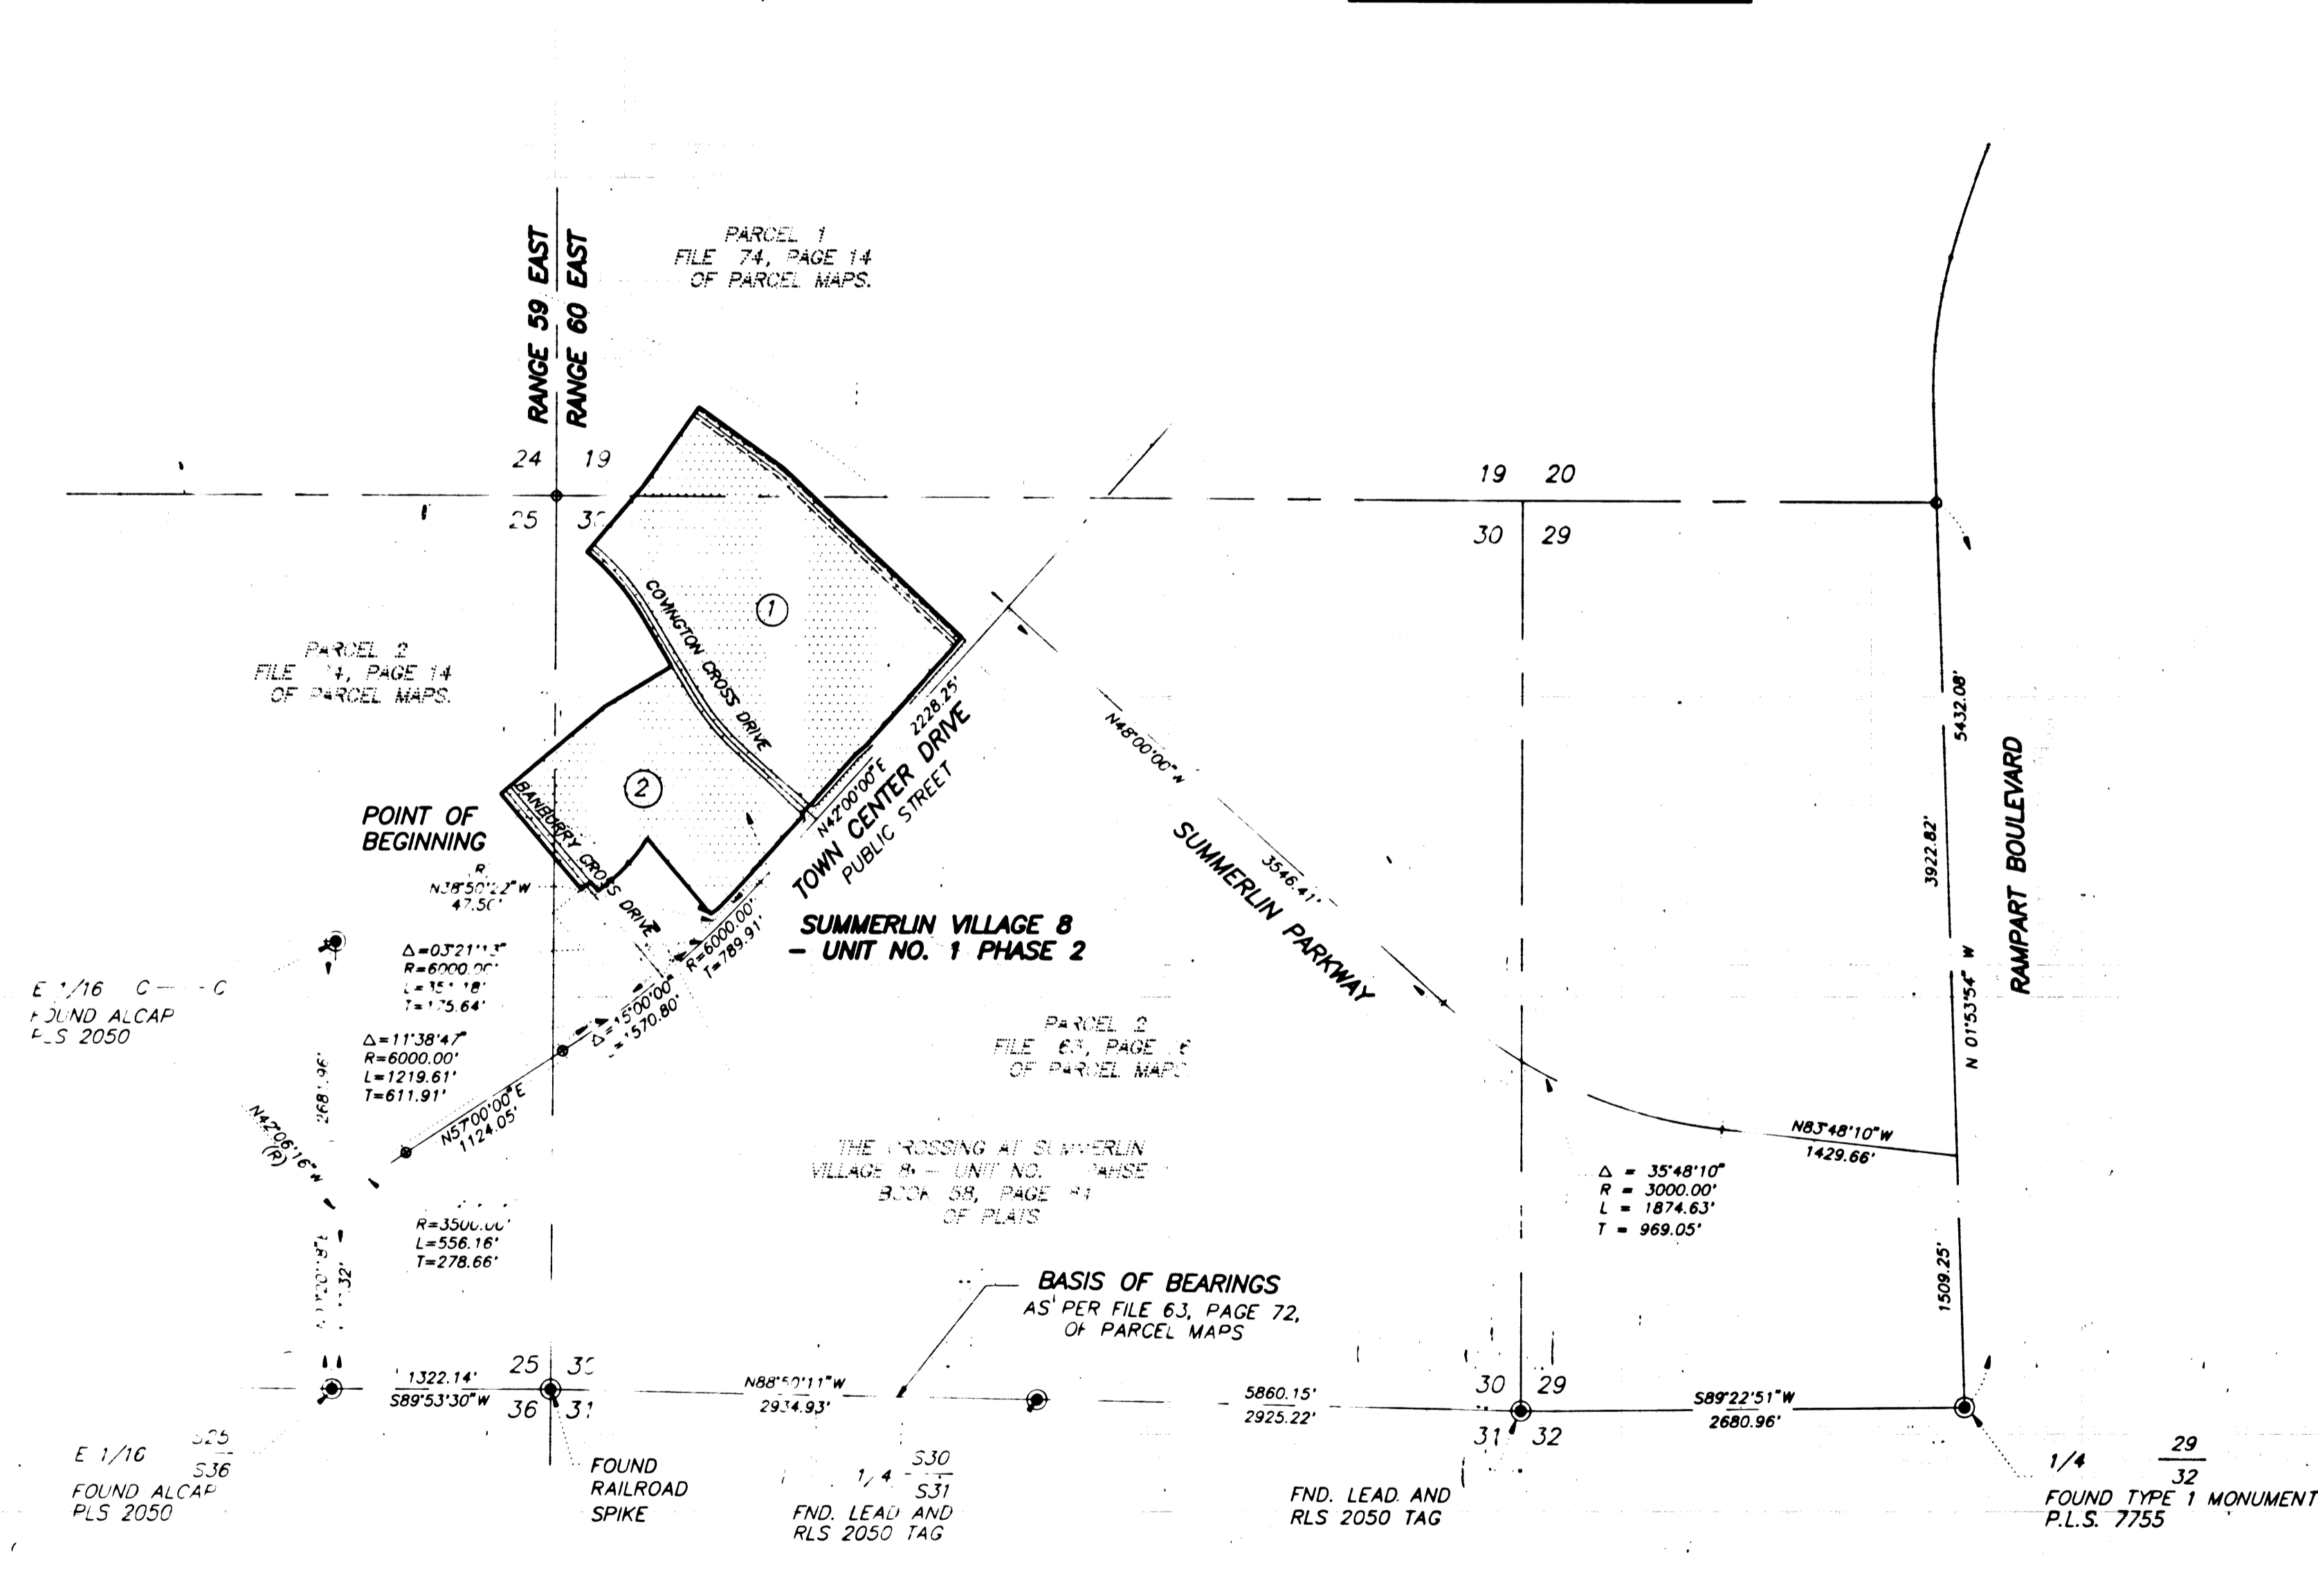

LEGEND

- FOUND MONUMENTATION AS SHOWN AND DESCRIBED
- REFERENCE POINT
- 1 LOT NUMBER
 TOTAL LOTS = 2
 TOTAL COMMON LOTS = 5
- SUBDIVISION BOUNDARY LINE
- - - STREET CENTERLINE