

931229

17-17-116


02156

FINAL MAP OF THE CROSSING AT SUMMERLIN VILLAGE 8 UNIT NO. 1 PHASE 2

A PLANNED COMMUNITY
BEING A SUBDIVISION OF A PORTION OF PARCEL 2 AS SHOWN BY MAP THEREOF ON FILE IN FILE 74, PAGE 14
OF PARCEL MAPS IN THE CLARK COUNTY RECORDER'S OFFICE, CLARK COUNTY, NEVADA, LYING WITHIN
SECTION 25, TOWNSHIP 20 SOUTH, RANGE 59 EAST, M.D.M., AND SECTION 30, TOWNSHIP 20 SOUTH,
RANGE 60 EAST, M.D.M., CITY OF LAS VEGAS, CLARK COUNTY, NEVADA

PARCEL 2
FILE 74, PAGE 14
OF PARCEL MAPS

CURVE	DELTA	RADIUS	LENGTH	TANGENT
1	04°02'29"	328.00'	23.14'	11.57'
2	11°33'12"	272.00'	54.85'	27.52'
3	02°54'46"	286.00'	14.64'	7.35'
4	02°54'46"	312.00'	15.86'	7.93'
5	02°54'46"	300.00'	15.25'	7.63'
6	10°59'17"	328.00'	62.90'	31.55'
7	7°28'47"	272.00'	35.51'	17.78'
8	60°29'44"	80.00'	84.47'	46.65'
9	03°30'30"	272.00'	16.66'	8.33'
10	03°49'21"	30.00'	2.00'	1.00'
11	10°59'17"	272.00'	52.16'	26.16'
12	00°50'38"	5924.50'	87.26'	43.63'
13	21°52'16"	30.00'	11.45'	5.80'
14	00°52'20"	5913.50'	90.02'	45.01'
15	01°45'40"	5924.50'	162.10'	91.06'

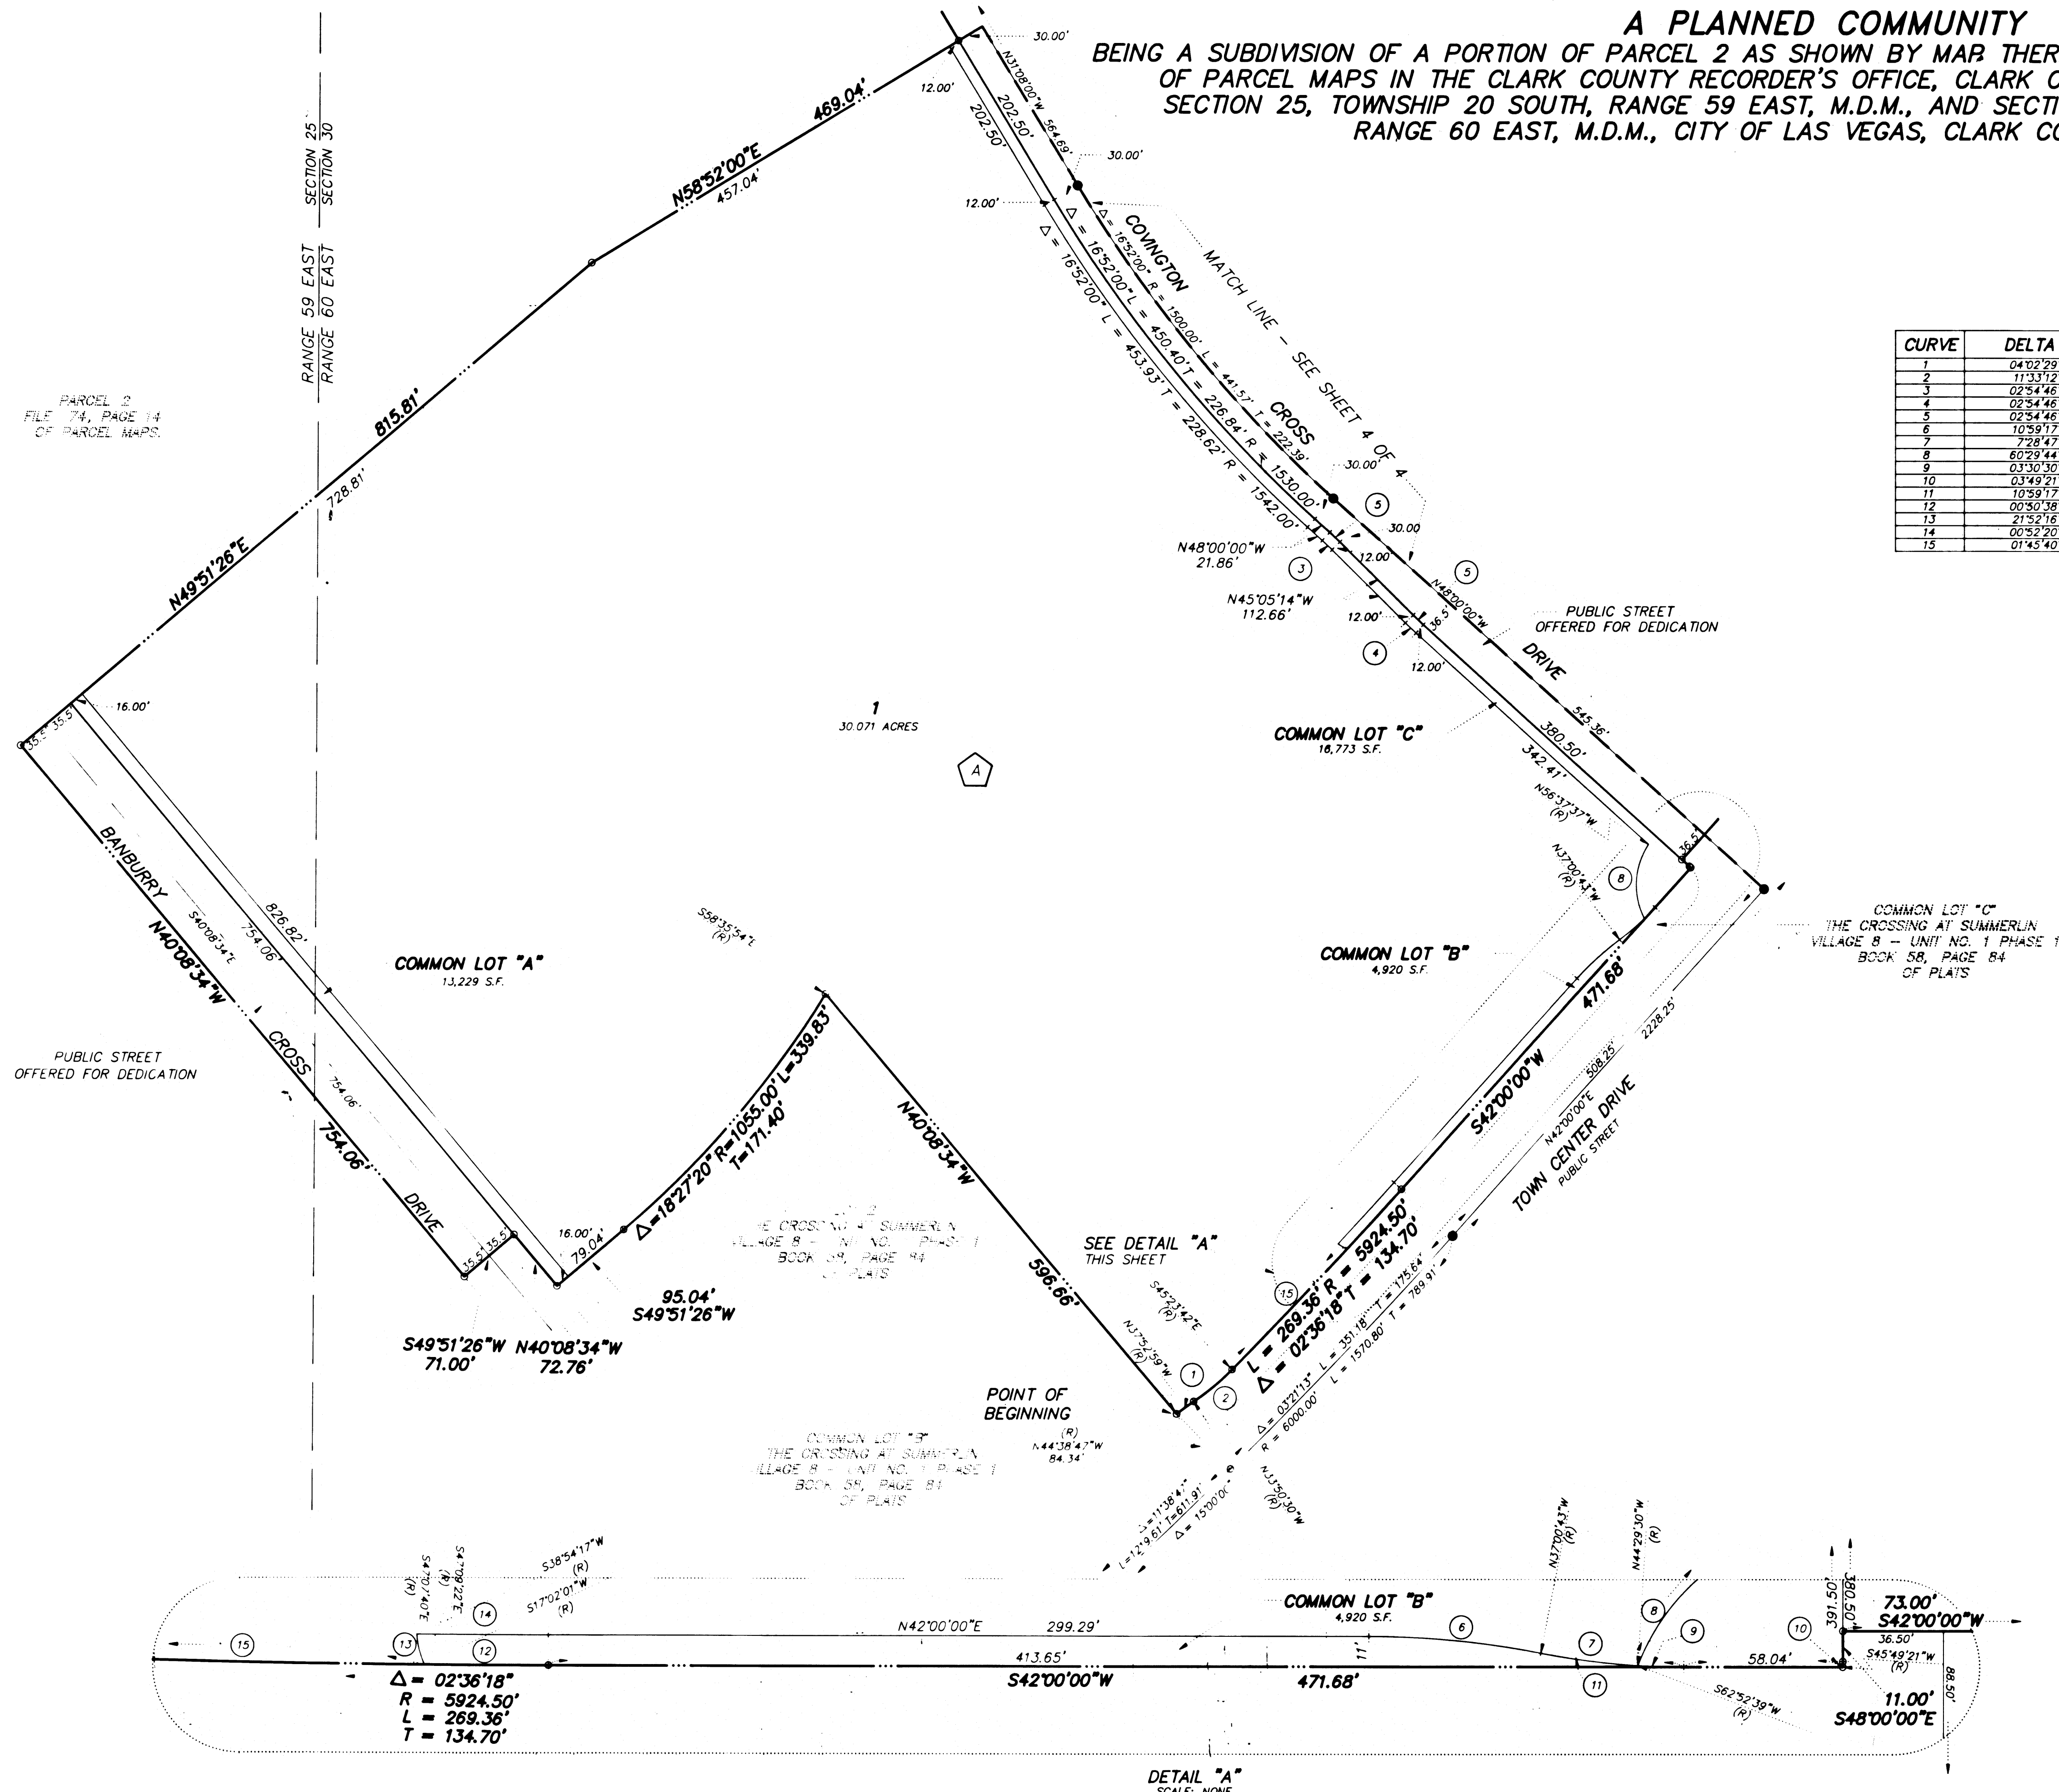

LEGEND

- SET 5/8" REBAR AND ALUM. CAP STAMPED P.L.S. 7755 W/ REFERENCE TIES IN TOP OF CURB (UNLESS OTHERWISE NOTED)
- ⊙ FOUND MONUMENTATION AS SHOWN AND DESCRIBED
- REFERENCE POINT
- 1 LOT NUMBER
TOTAL LOTS = 2
TOTAL COMMON LOTS = 5
- A BLOCK NUMBER
- ① CURVE NUMBER
- L1 LINE SEGMENT NUMBER
- SUBDIVISION BOUNDARY LINE
- STREET CENTERLINE

SHEET 3 OF 4

Book 59 Page 73
4297-1-2

62008.401

PLOTTED: 11-22-93