

17-17-102

FINAL MAP OF THE CROSSING AT SUMMERLIN VILLAGE 8 UNIT NO. 2


A PLANNED COMMUNITY
BEING A SUBDIVISION OF A PORTION OF SECTION 25, TOWNSHIP 20 SOUTH, RANGE 59 EAST, M.D.M.,
AND A PORTION OF SECTION 30, TOWNSHIP 20 SOUTH, RANGE 60 EAST, M.D.M., CITY OF LAS VEGAS, CLARK COUNTY, NEVADA

CURVE	DELTA	RADIUS	LENGTH	TANGENT
1	180°00'00"	2.83'	8.89'	---
2	180°00'00"	2.17'	6.82'	---
3	14°51'08"	300.00'	77.77'	39.10'
4	16°03'01"	300.00'	84.04'	42.30'
5	11°38'08"	300.00'	60.92'	30.57'
6	01°38'04"	1091.83'	31.15'	15.57'
7	11°48'18"	300.00'	61.81'	31.02'
8	10°18'33"	1086.17'	195.43'	97.98'
9	20°28'47"	300.00'	107.23'	54.19'
10	16°41'29"	1100.00'	320.45'	161.37'
11	07°41'13"	772.42'	103.63'	51.89'
12	05°04'39"	1011.41'	89.63'	44.84'
13	06°36'50"	300.00'	34.63'	17.33'
14	90°00'00"	300.00'	47.12'	30.00'
15	09°20'06"	300.00'	48.88'	24.49'
16	68°23'04"	120.00'	143.22'	81.53'
17	08°45'38"	300.00'	45.87'	22.98'
18	08°45'38"	276.00'	42.20'	21.14'
19	08°45'38"	324.00'	49.54'	24.82'
20	55°05'06"	80.00'	76.91'	41.72'
21	04°27'21"	1163.50'	90.48'	45.26'
22	04°27'21"	1184.50'	92.12'	46.08'
23	05°26'15"	524.00'	49.73'	24.88'
24	05°26'15"	500.00'	47.45'	23.74'
25	14°17'36"	300.00'	74.84'	37.62'
26	14°17'36"	321.00'	80.08'	40.25'
27	05°26'15"	476.00'	45.17'	22.60'
28	08°26'24"	300.00'	44.19'	22.14'
29	08°26'24"	279.00'	41.10'	20.59'
30	05°04'39"	972.74'	86.20'	43.13'
31	07°41'13"	811.09'	108.82'	54.49'
32	07°41'13"	832.09'	111.64'	55.90'
33	04°02'59"	3508.83'	248.01'	124.06'
34	04°02'59"	3503.50'	247.63'	123.87'
35	10°59'17"	300.00'	57.53'	28.86'
36	180°00'00"	2.66'	8.36'	---
37	03°53'04"	3547.50'	240.51'	120.30'
38	03°51'08"	3560.50'	239.39'	119.74'
39	91°04'59"	30.00'	47.69'	30.57'
40	88°58'02"	30.00'	46.58'	29.46'
41	88°56'06"	17.00'	26.39'	16.69'
42	90°00'00"	14.00'	21.99'	14.00'

LINE	BEARING	DISTANCE
L1	N15°23'46"E	31.01'
L2	N15°23'46"E	30.69'
L3	N15°23'46"E	30.44'

COMMON LOT "J"
8,152 S. F.

DETAIL "F"
SCALE 1" = 60'

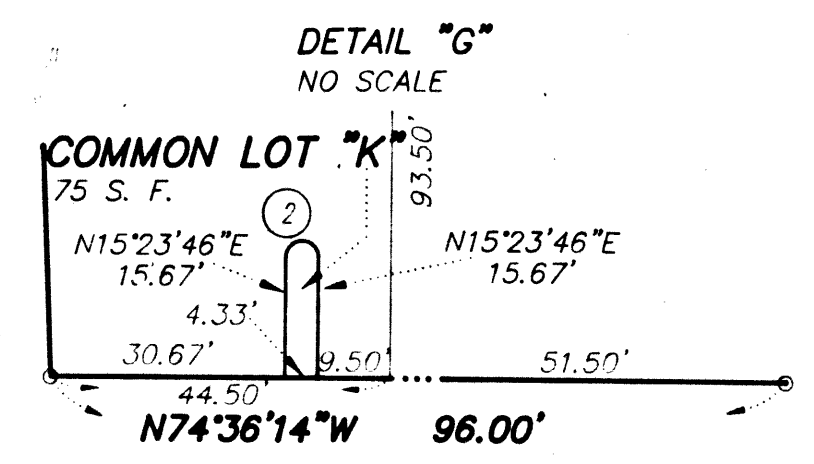

COMMON LOT "J"
SEE DETAIL "F"

SEE DETAIL "F"

SEE DETAIL "G"

DETAIL "E"
SCALE 1" = 60'

COMMON LOT "I"
14,834 S. F.

LEGEND

- SET 5/8" REBAR AND ALUM. CAP STAMPED P.L.S. 7755 W/ REFERENCE TIES IN TOP OF CURB (UNLESS OTHERWISE NOTED)
- SET 5/8" REBAR AND ALUMINUM CAP STAMPED P.L.S. 7755
- LOT NUMBER
TOTAL = 6
TOTAL COMMON LOTS = 11
- BLOCK NUMBER
- CURVE NUMBER
- L1 LINE SEGMENT NUMBER
- SUBDIVISION BOUNDARY LINE
- STREET CENTERLINE
- EASEMENT LINE
- MATCH LINE

SHEET 5 OF 6

Book 104 Page 107

4294-2