



00958

20-17-115


SITUATE IN THE CITY OF LAS VEGAS, CLARK COUNTY, NEVADA BEING LOT 3 OF SUMMERLIN VILLAGE No. 7 - THE TRAILS UNIT NO. 3 AS SHOWN ON IN BOOK 63 OF PLATS ON PAGE 79, ALSO BEING PORTIONS OF SECTIONS 24 TOWNSHIP 20 SOUTH, RANGE 59 EAST, AND 19, TOWNSHIP 20 SOUTH, RANGE 60 EAST, M.D.M.

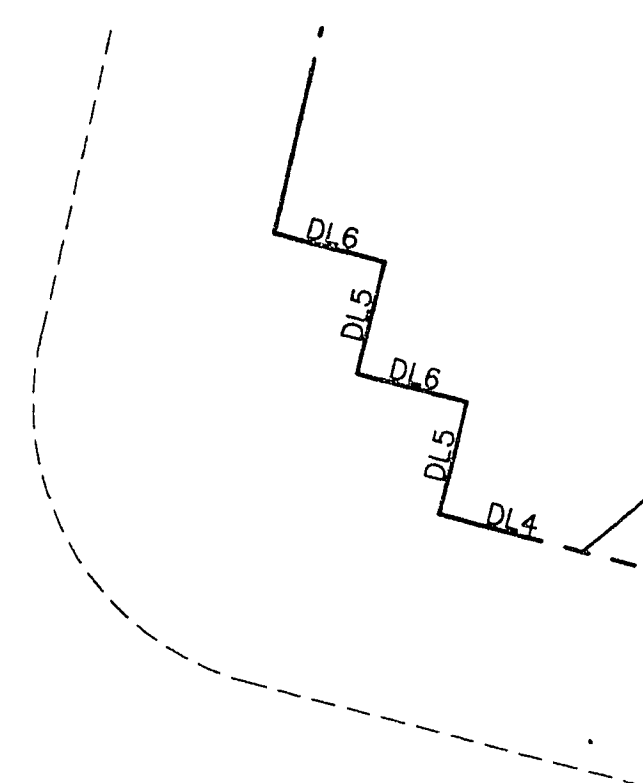


DETAIL 1
SCALE: 1"=20'

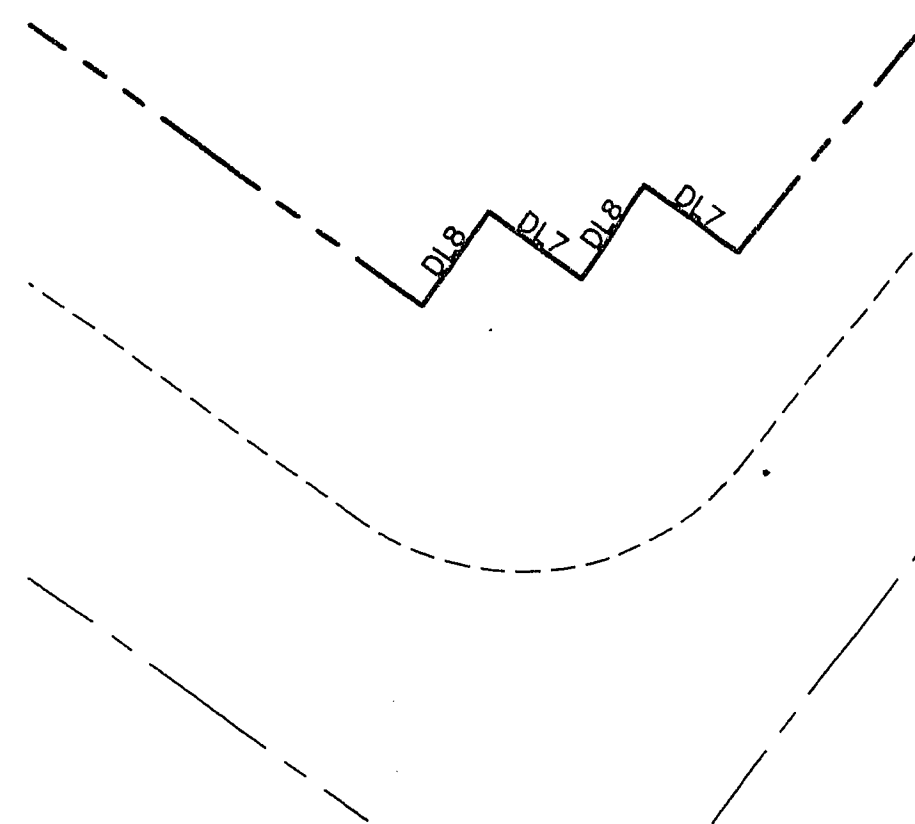


DETAIL 2
SCALE: 1"=20'

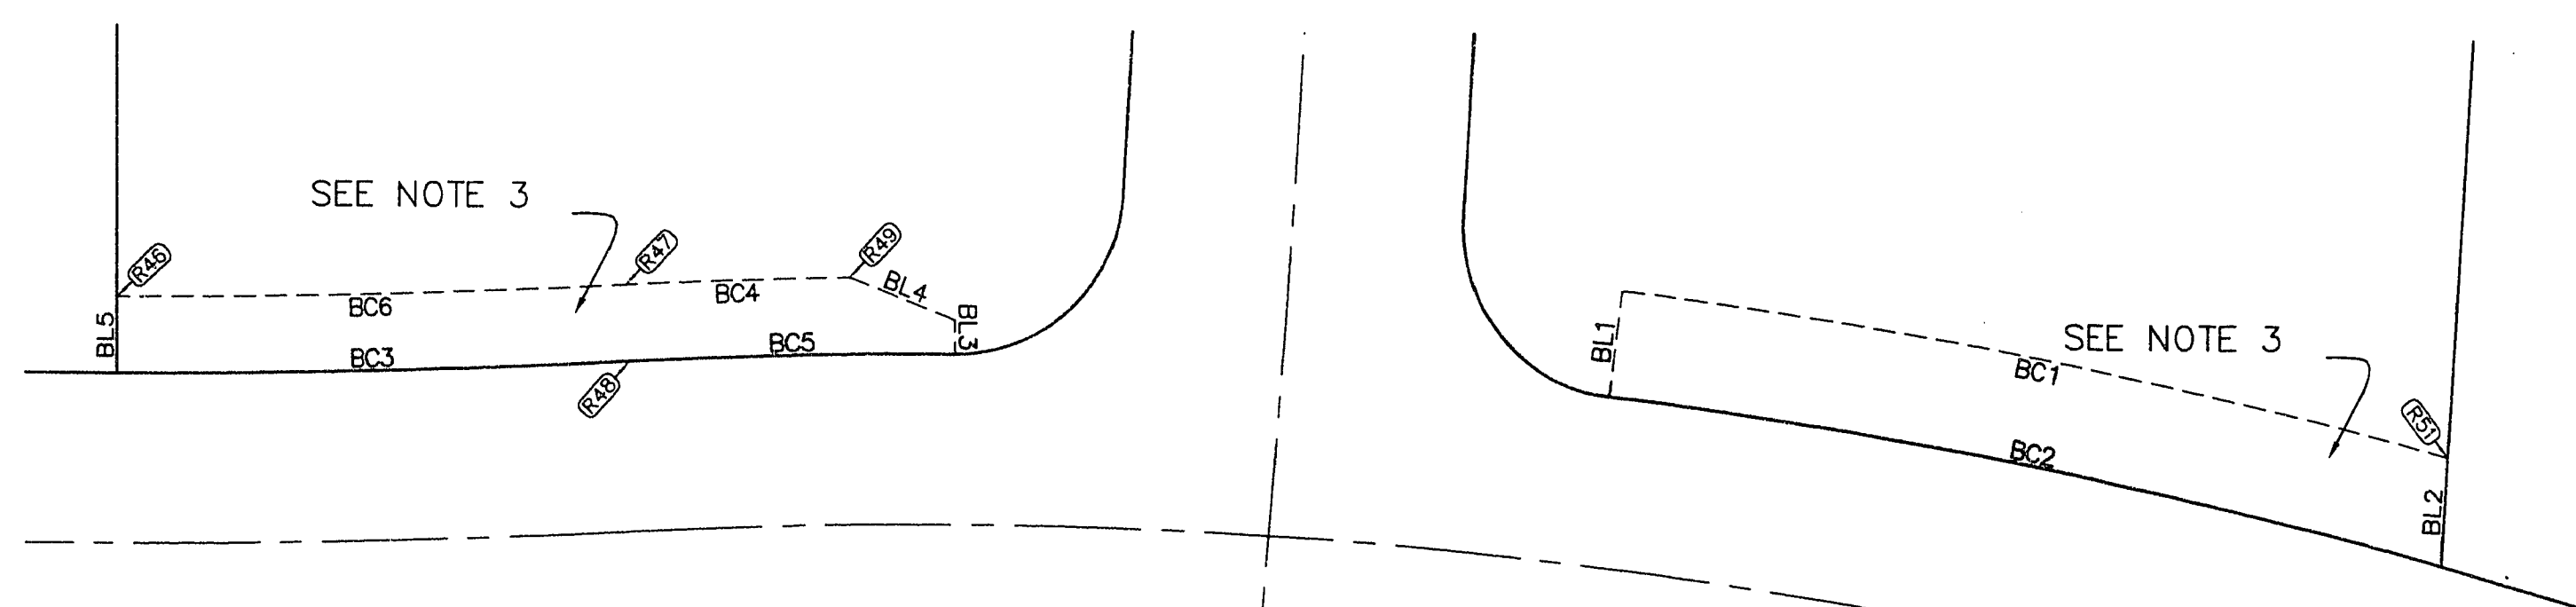


DETAIL 4
SCALE: 1"=20'

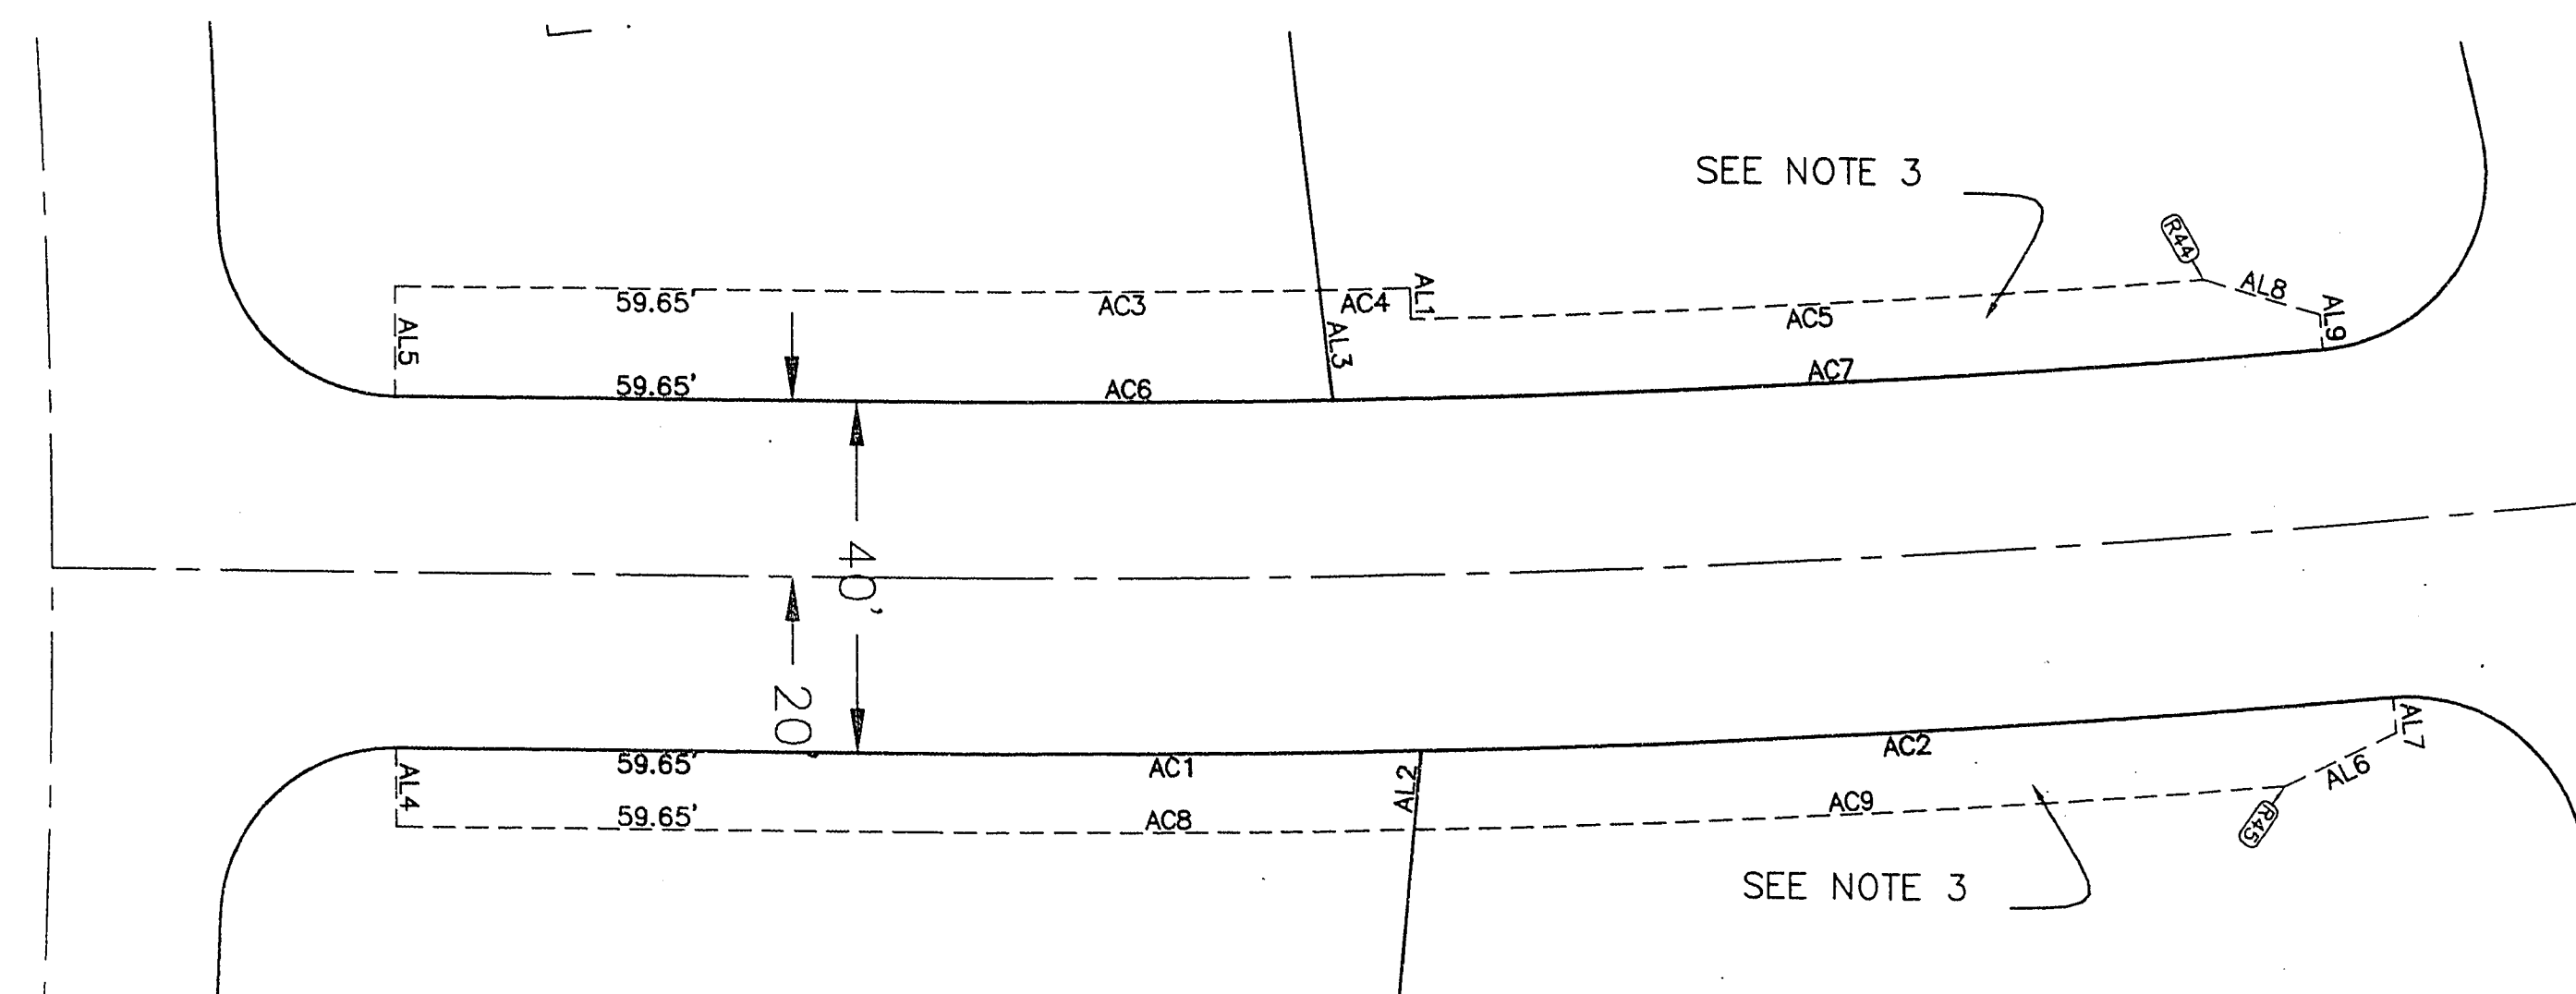

DETAIL 5
SCALE: 1"=20'

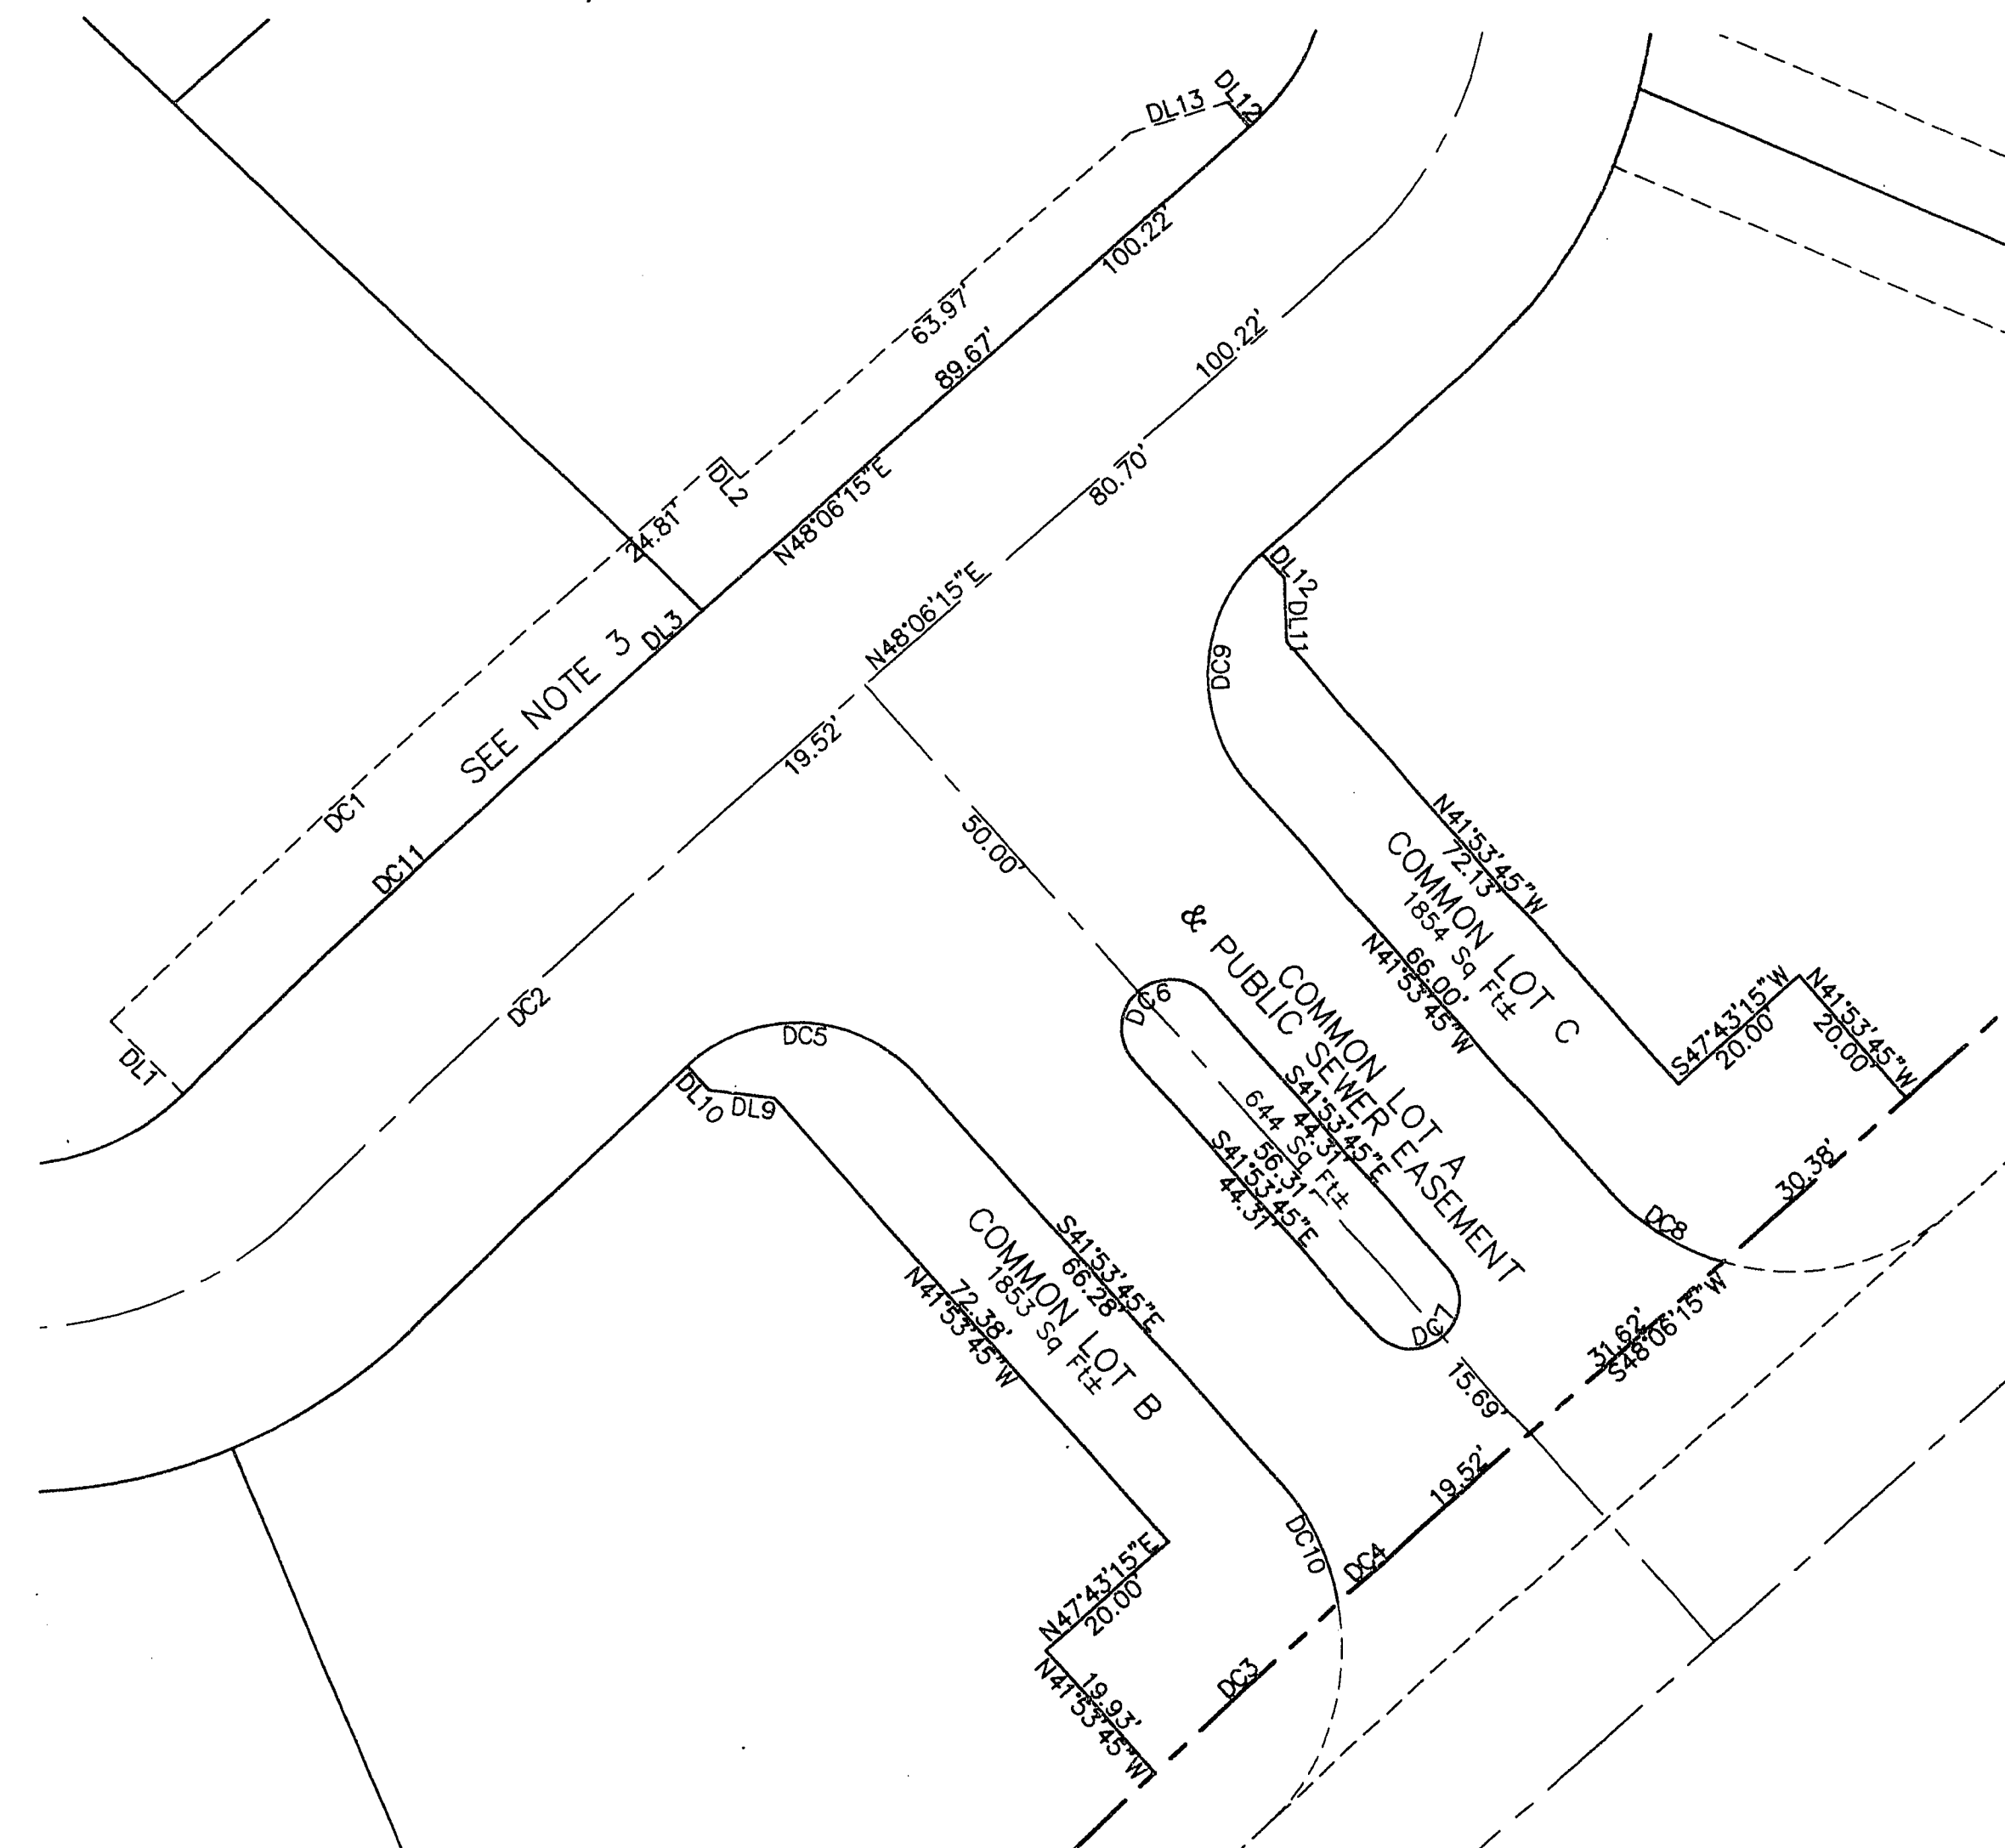

DETAIL 3
SCALE: 1"=20'

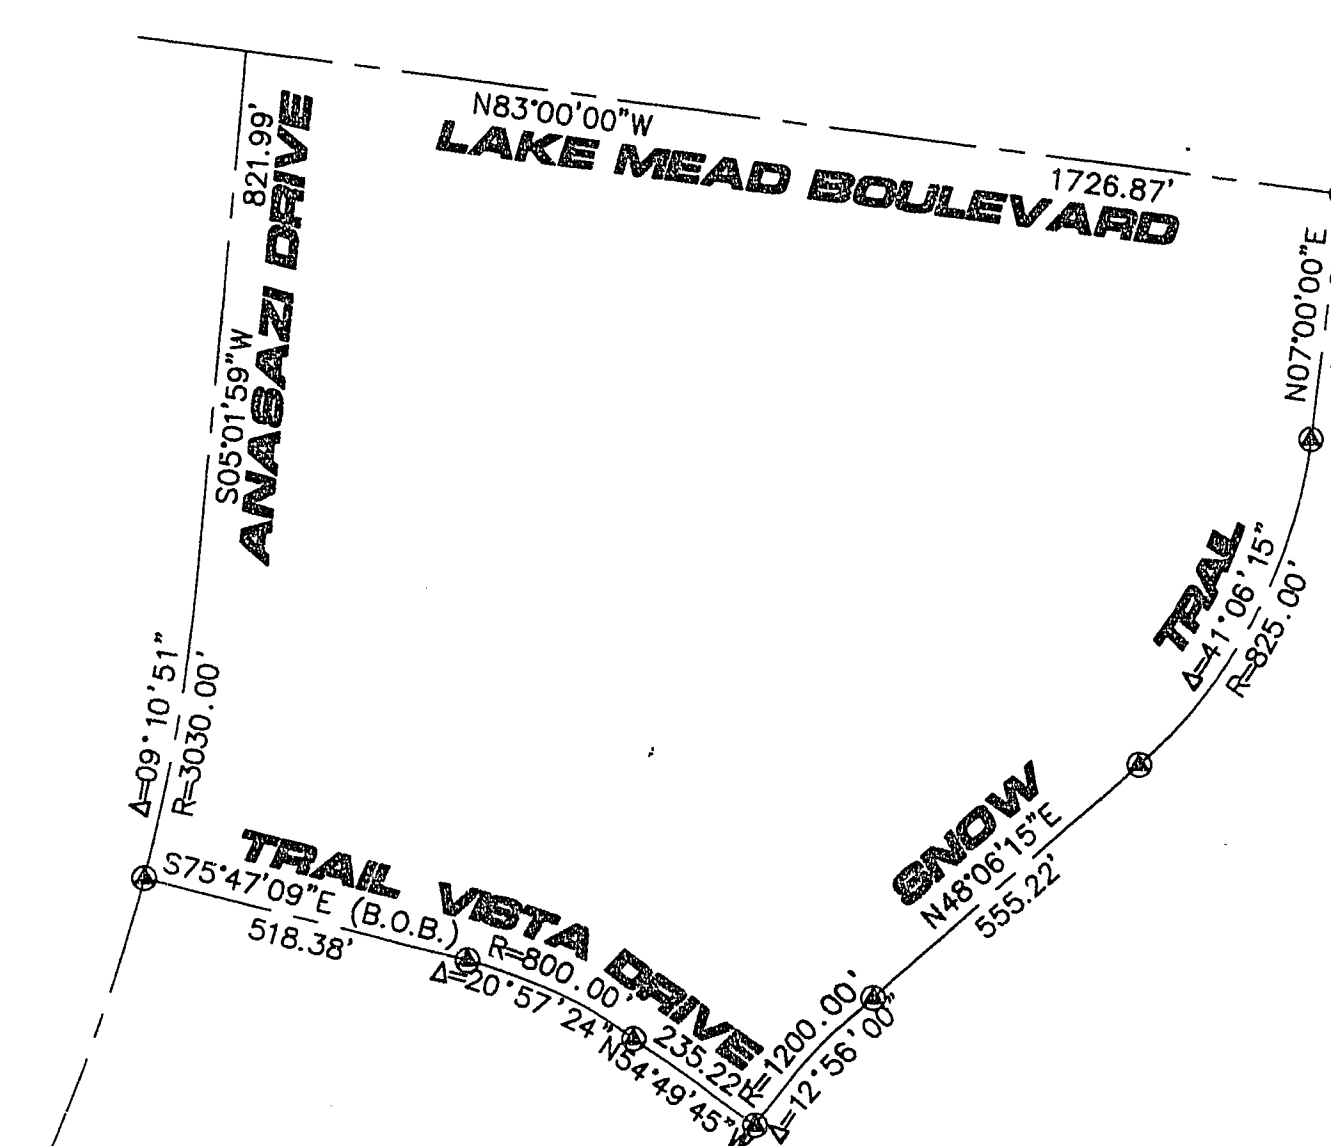

SURVEY ANALYSIS