
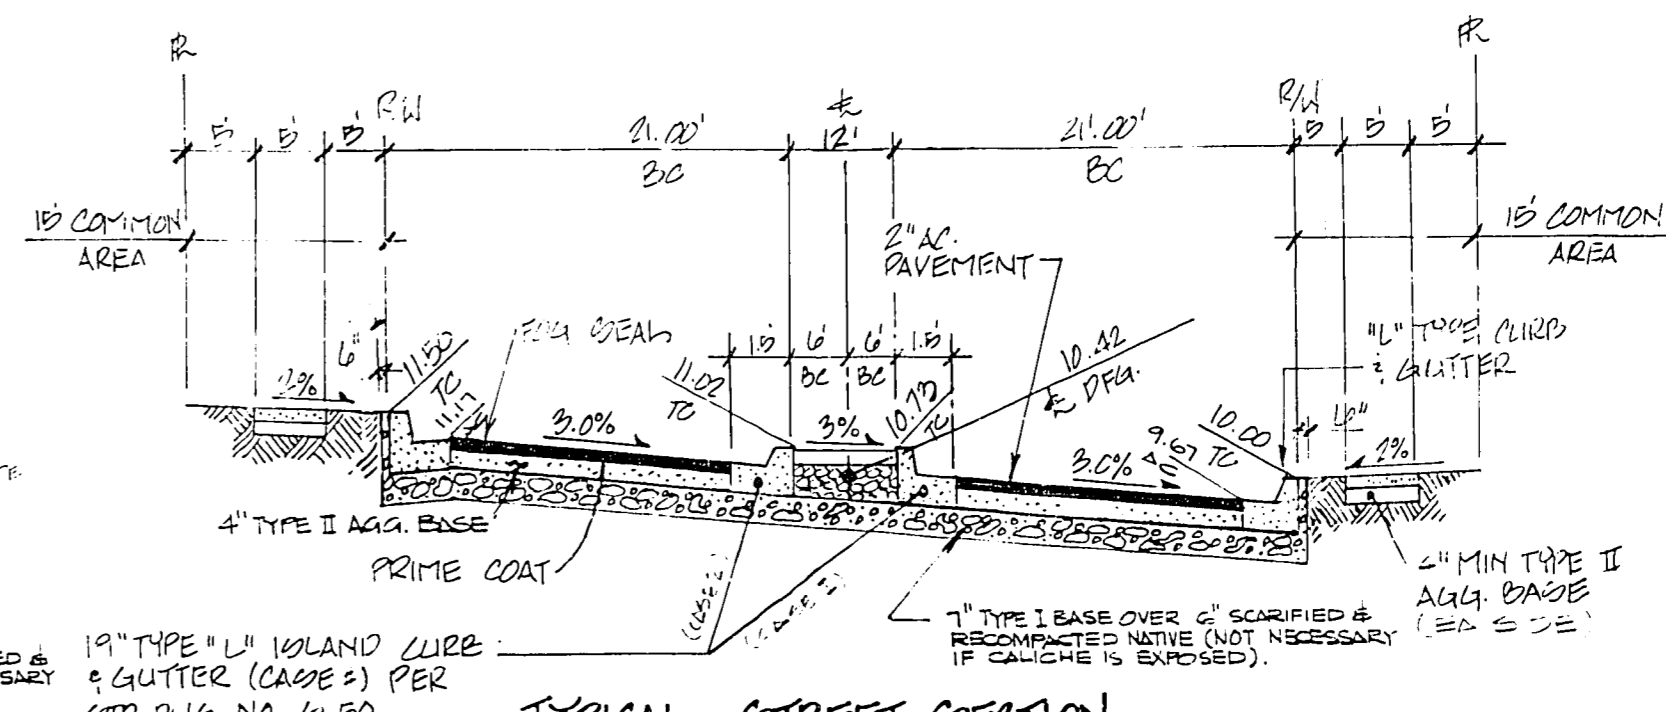


CURVE TABLES

CURVE	RADIUS	LENGTH	TANGENT	DELTA
1	50.00'	106.94	91.22'	122°32'37"
2	50.00'	21.48'	10.91'	24°38'43"
3	320.00'	31.53'	15.78'	05°38'44"
4	31.00'	42.21'	24.82'	70°43'12"
5	250.00'	34.27'	17.15'	07°00'43"
6	20.00'	33.44'	22.14'	95°48'42"
7	20.00'	29.39'	18.07'	84°11'18"
8	30.00'	46.30'	29.18'	88°25'07"
9	20.00'	31.85'	20.44'	91°15'23"
10	6.00'	18.85'	-	150°00'00"
11	6.00'	18.85'	-	150°00'00"
12	30.00'	46.30'	29.18'	88°25'07"
13	20.00'	31.85'	20.44'	91°15'23"
14	50.00'	21.72'	35.48'	70°38'12"

GR. RAMP DATA

NO.	4"	3"
1	8'-0"	8'-0"
2	4'-6"	12'-0"
3	4'-6"	15'-0"
4	8'-0"	9'-6"
5	4'-0"	4'-0"

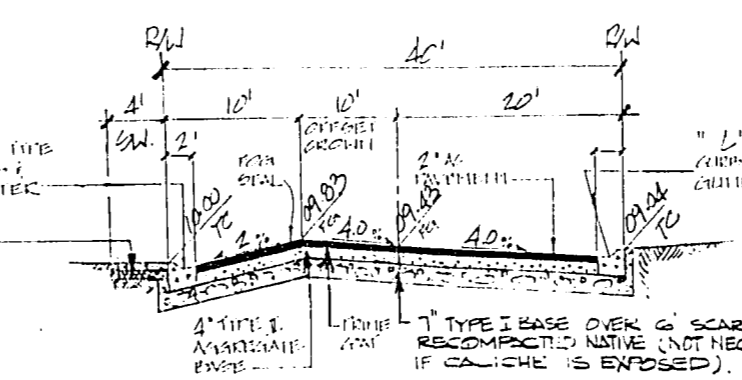

BENCHMARK
2" BRASS CAP #42
CONTROL POINT "SPANKY"
AS PER G.C. WALLACE
ELEV. = 2925.38

2 working days
Call before you Dig
1-800-227-2600

KAUFMAN & BROAD OF NEVADA
CITY OF LAS VEGAS

REVISION
DATE
BY

CONSULTING ENGINEERS • PLANNERS • LAND SURVEYORS
2727 SOUTH RAINBOW BOULEVARD
LAS VEGAS, NEVADA 89102-5148 PHONE (702) 873-7550 FAX (702) 362-2597

VTM nevada

STREET PLAN - PROFILE
BAINBERRY RIDGE LANE / KESTER LANE

PROJECT
WEST HILLS

TITLE
SEAL
6-20-94

NO. 4652
BY JM/WJR
DATE MAY, 94
SCALE 1" = 40'
SHEET 4 OF 17 SHEETS

11-17-31
1074-4359