



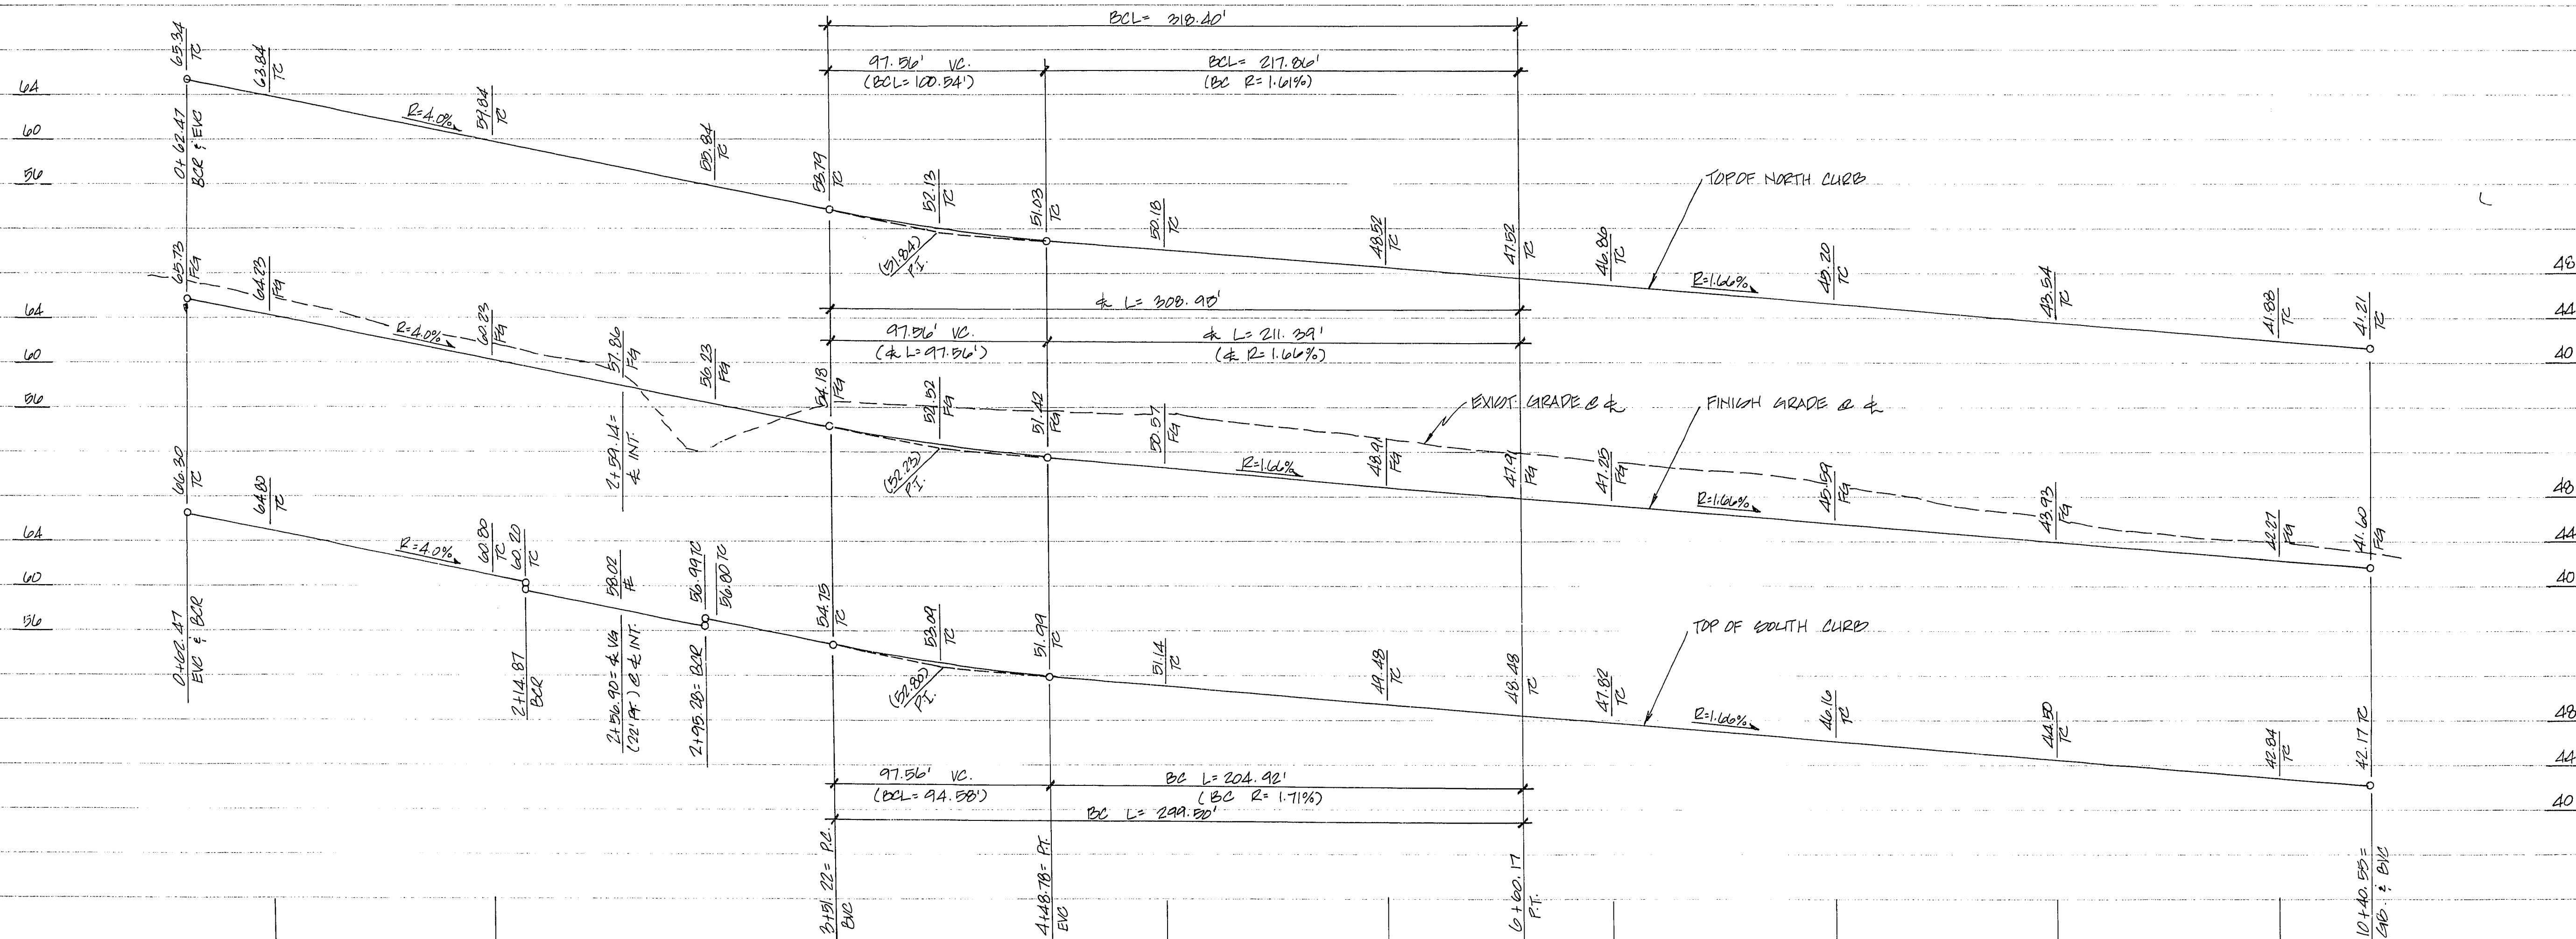

KAUFMAN & BROAD OF NEVADA
CITY OF LAS VEGAS


CONSULTING ENGINEERS • PLANNERS • LAND SURVEYORS
2727 SOUTH RAINBOW BOULEVARD
LAS VEGAS, NEVADA 89102-5148 PHONE (702) 873-7550 FAX (702) 362-2597

Wm nevada

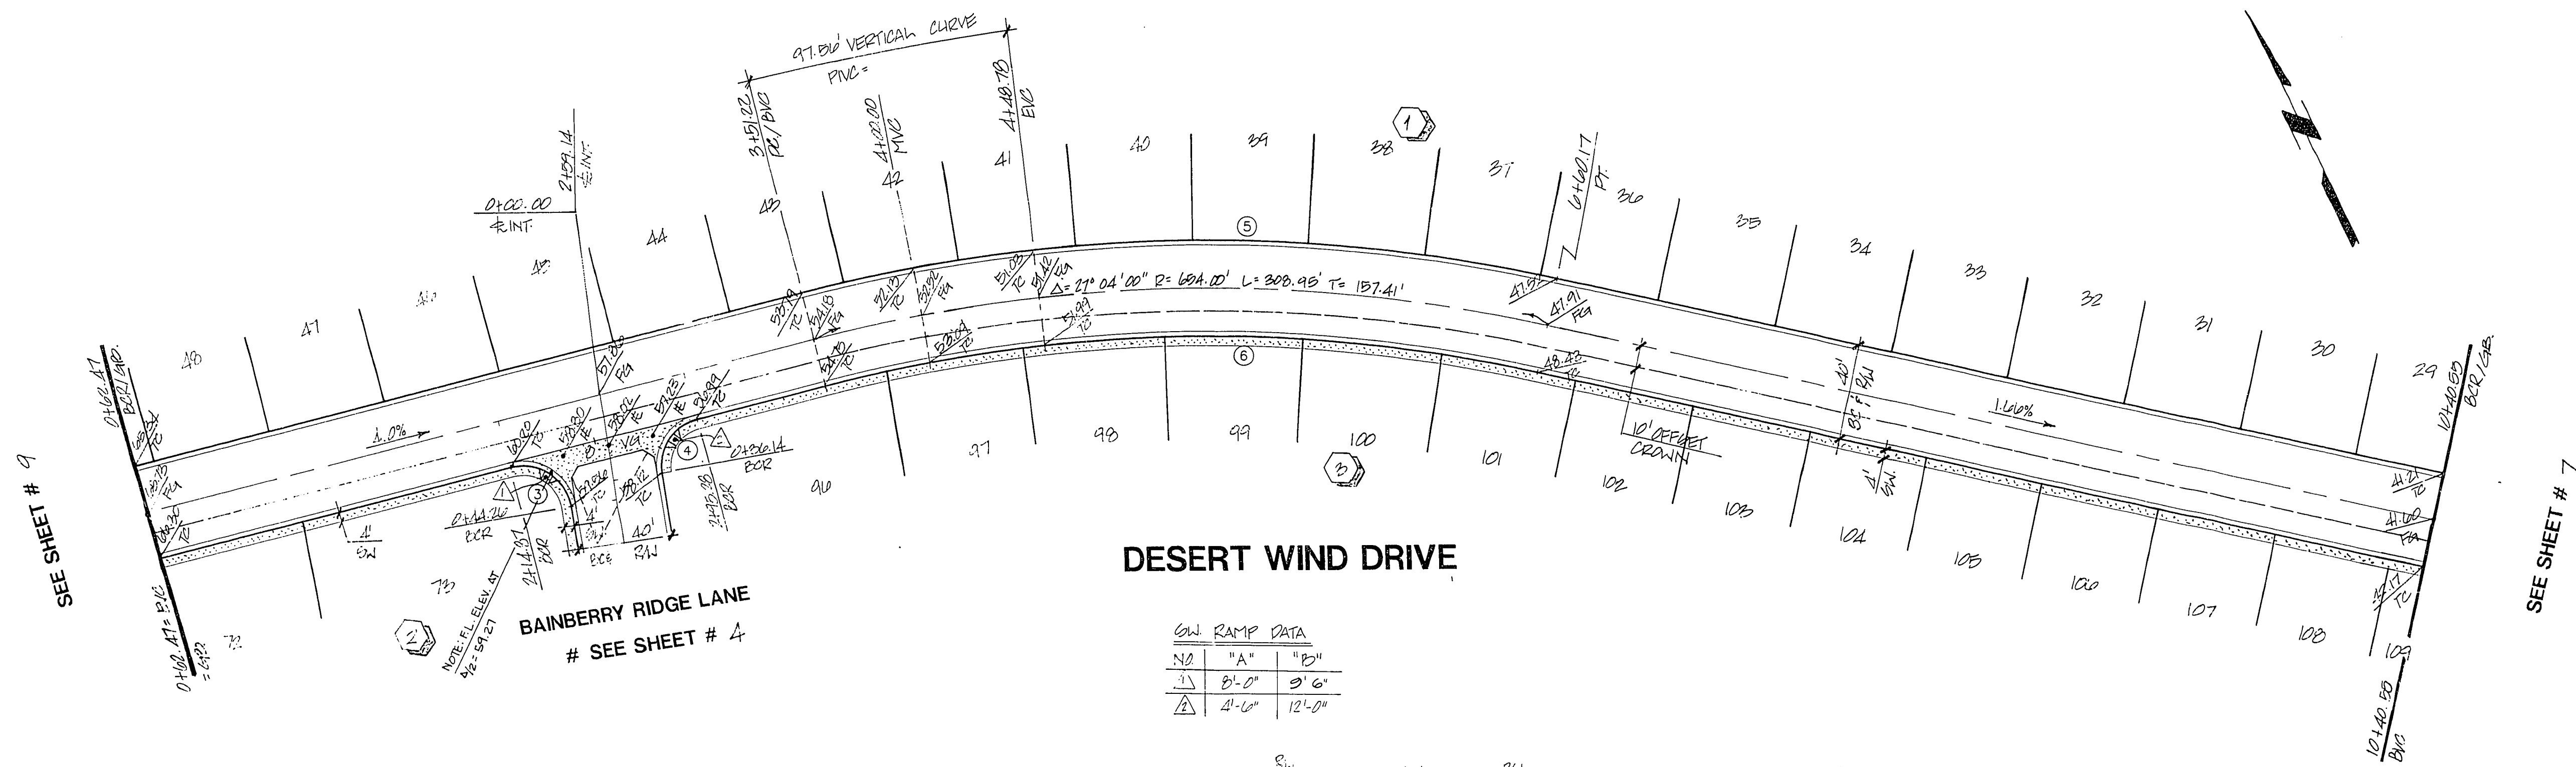


DESERT WIND DRIVE

NO	"A"	"B"
1	8'-0"	9'-6"
2	4'-6"	12'-0"

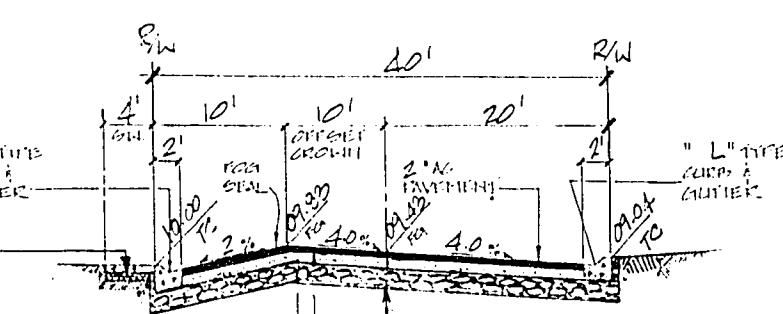

NOTE: A SOIL INVESTIGATION WILL BE SUBMITTED WITH A REQUEST IN WRITING FROM THE DEVELOPER TO THE CHIEF OF QUALITY CONTROL TO USE IN-PLACE NATIVE MATERIALS FOR TYPE 1 AGGREGATE BASE FOR STREETS AND OTHER OFF-SITE IMPROVEMENTS PER LETTER DATED, JULY 25, 1994.

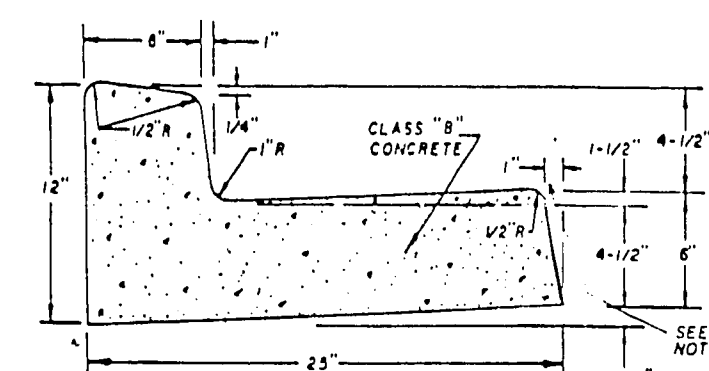

CURVE TABLES

CURVE	RADIUS	LENGTH	TANGENT	DELTA
1	50.00'	22.55'	11.47'	25°50'31"
2	30.00'	45.39'	28.32'	88°41'50"
3	20.00'	33.44'	22.14'	95°48'42"
4	20.00'	29.39'	18.07'	84°11'18"
5	674.00'	310.40'	102.22'	27°24'00"
6	634.00'	299.50'	152.60'	27°04'00"
7	50.00'	22.55'	11.47'	25°50'31"
8	30.00'	45.28'	28.21'	86°28'48"

BENCHMARK
2" BRASS CAP #42
CONTROL POINT "SPANKY"
AS PER G.C. WALLACE
ELEV. = 2825.38

Call
before you
Dig
1-800-227-2800

STREET PLAN - PROFILE
DESERT WIND DRIVE

WEST HILLS

6-20-94

WO NO. 4652
BY JM/WJR
DATE MAY, '94
SCALE 1" = 40'
SHEET 8 OF 17 SHEETS

107Y-4359