
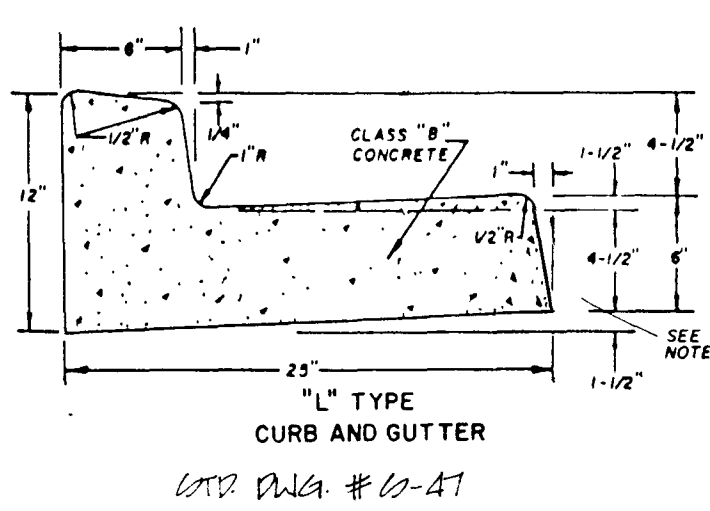
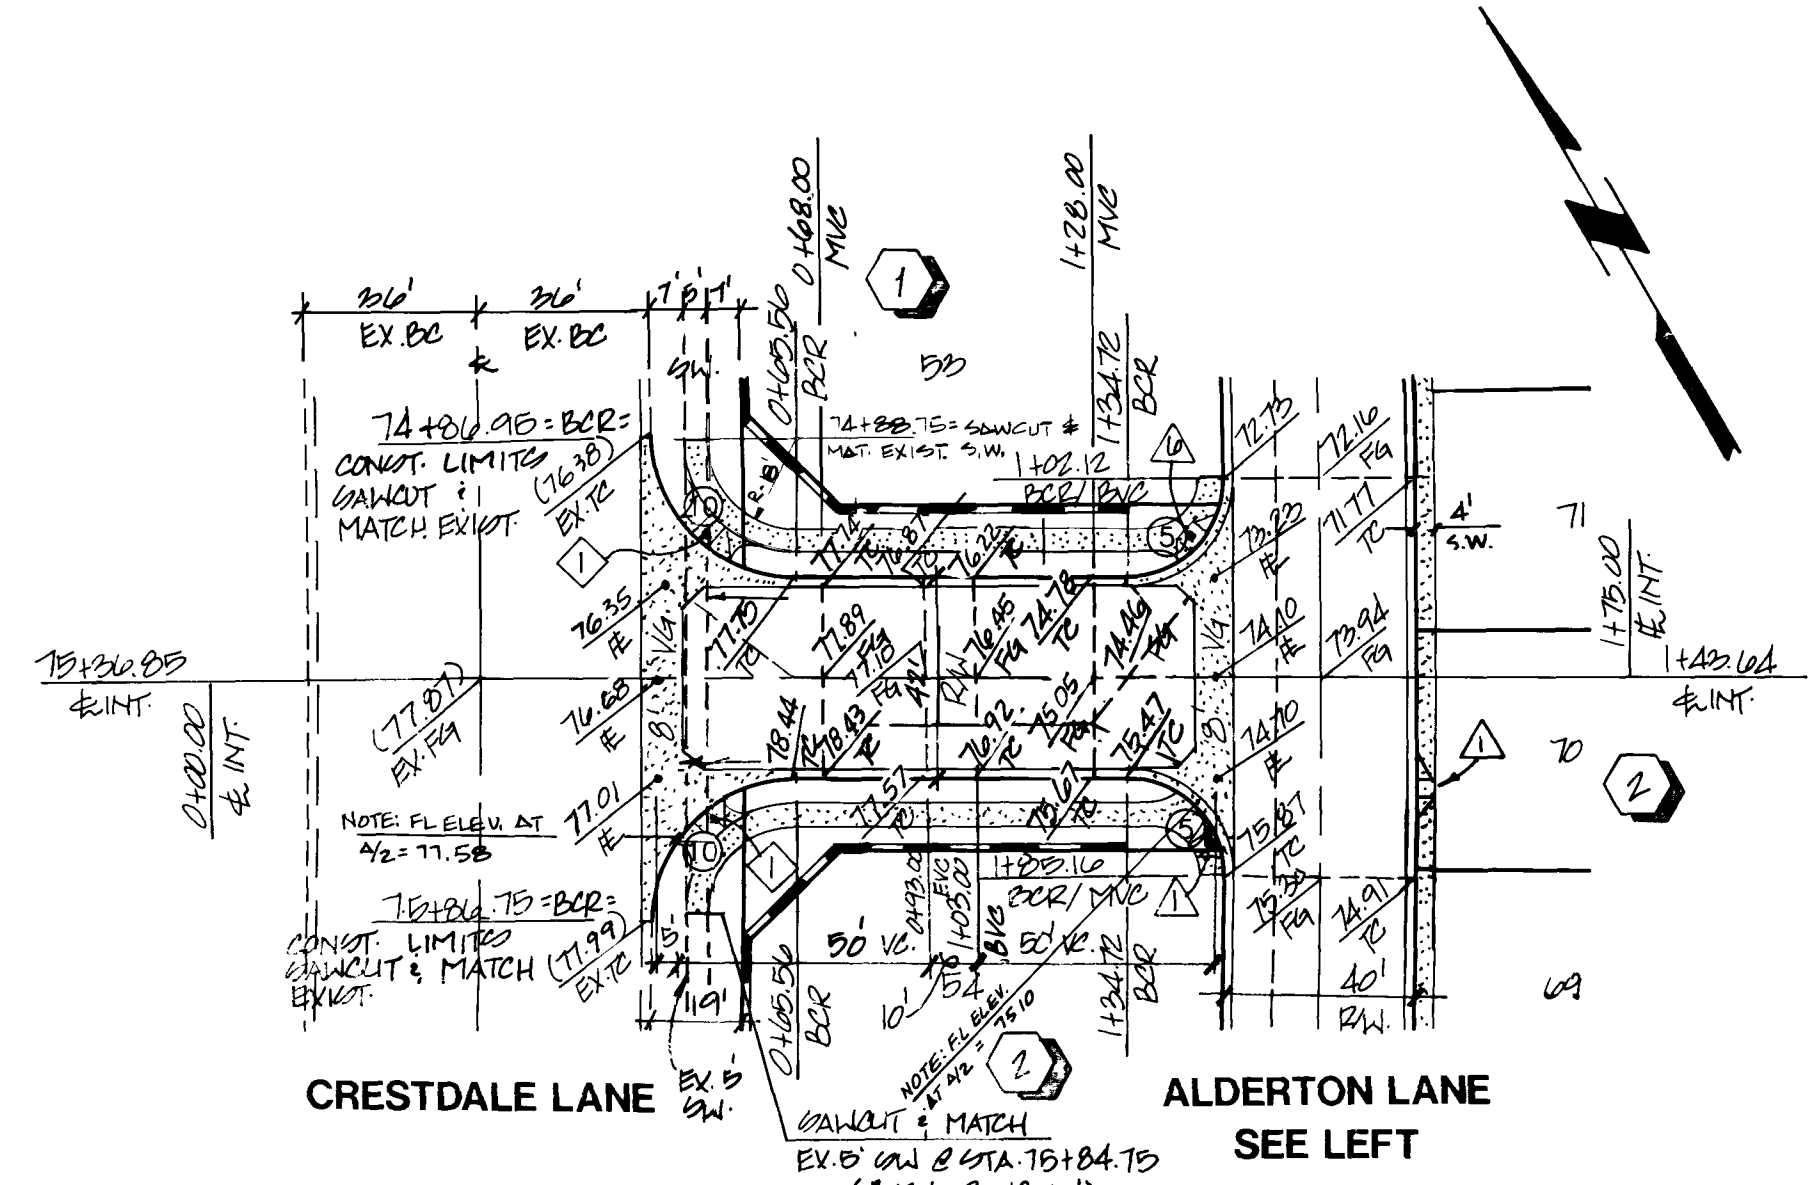
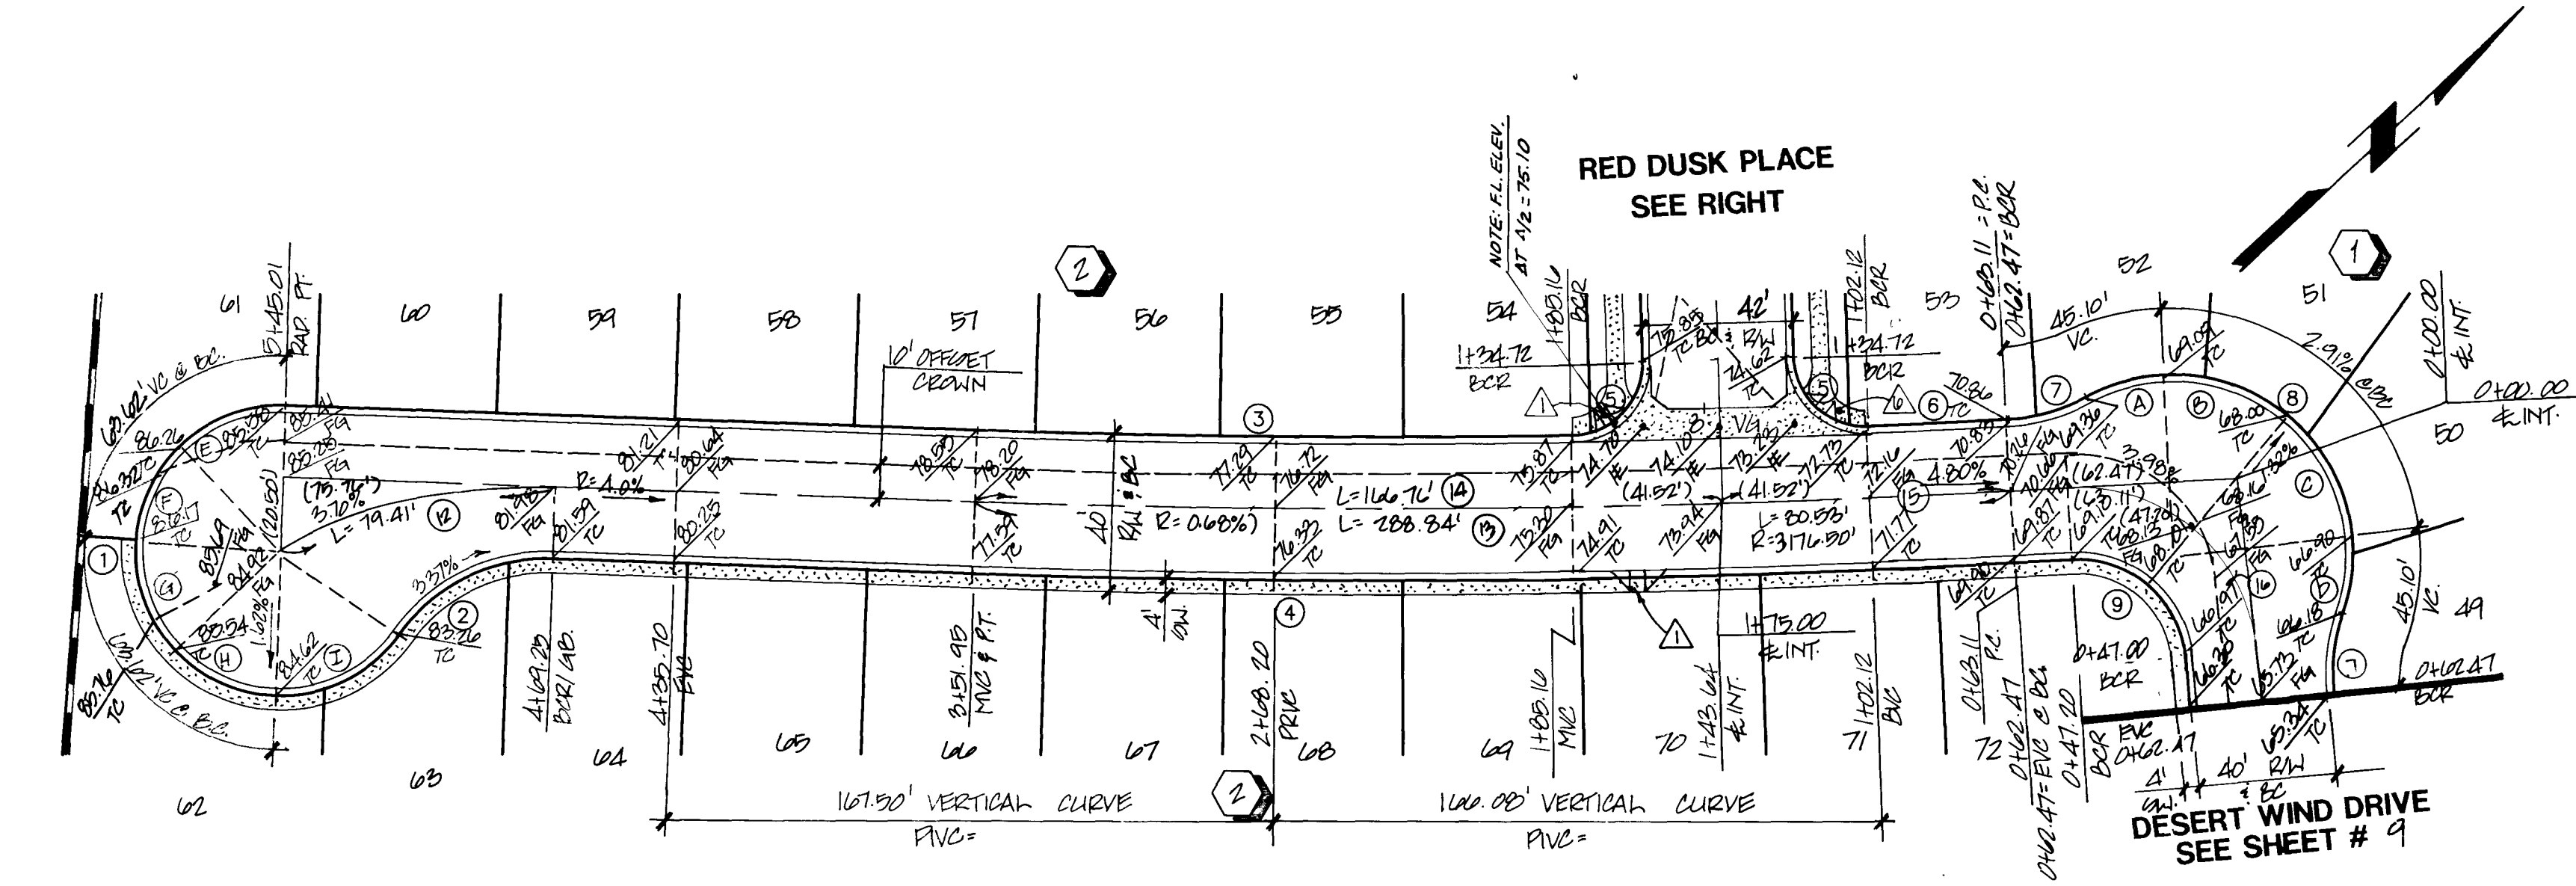


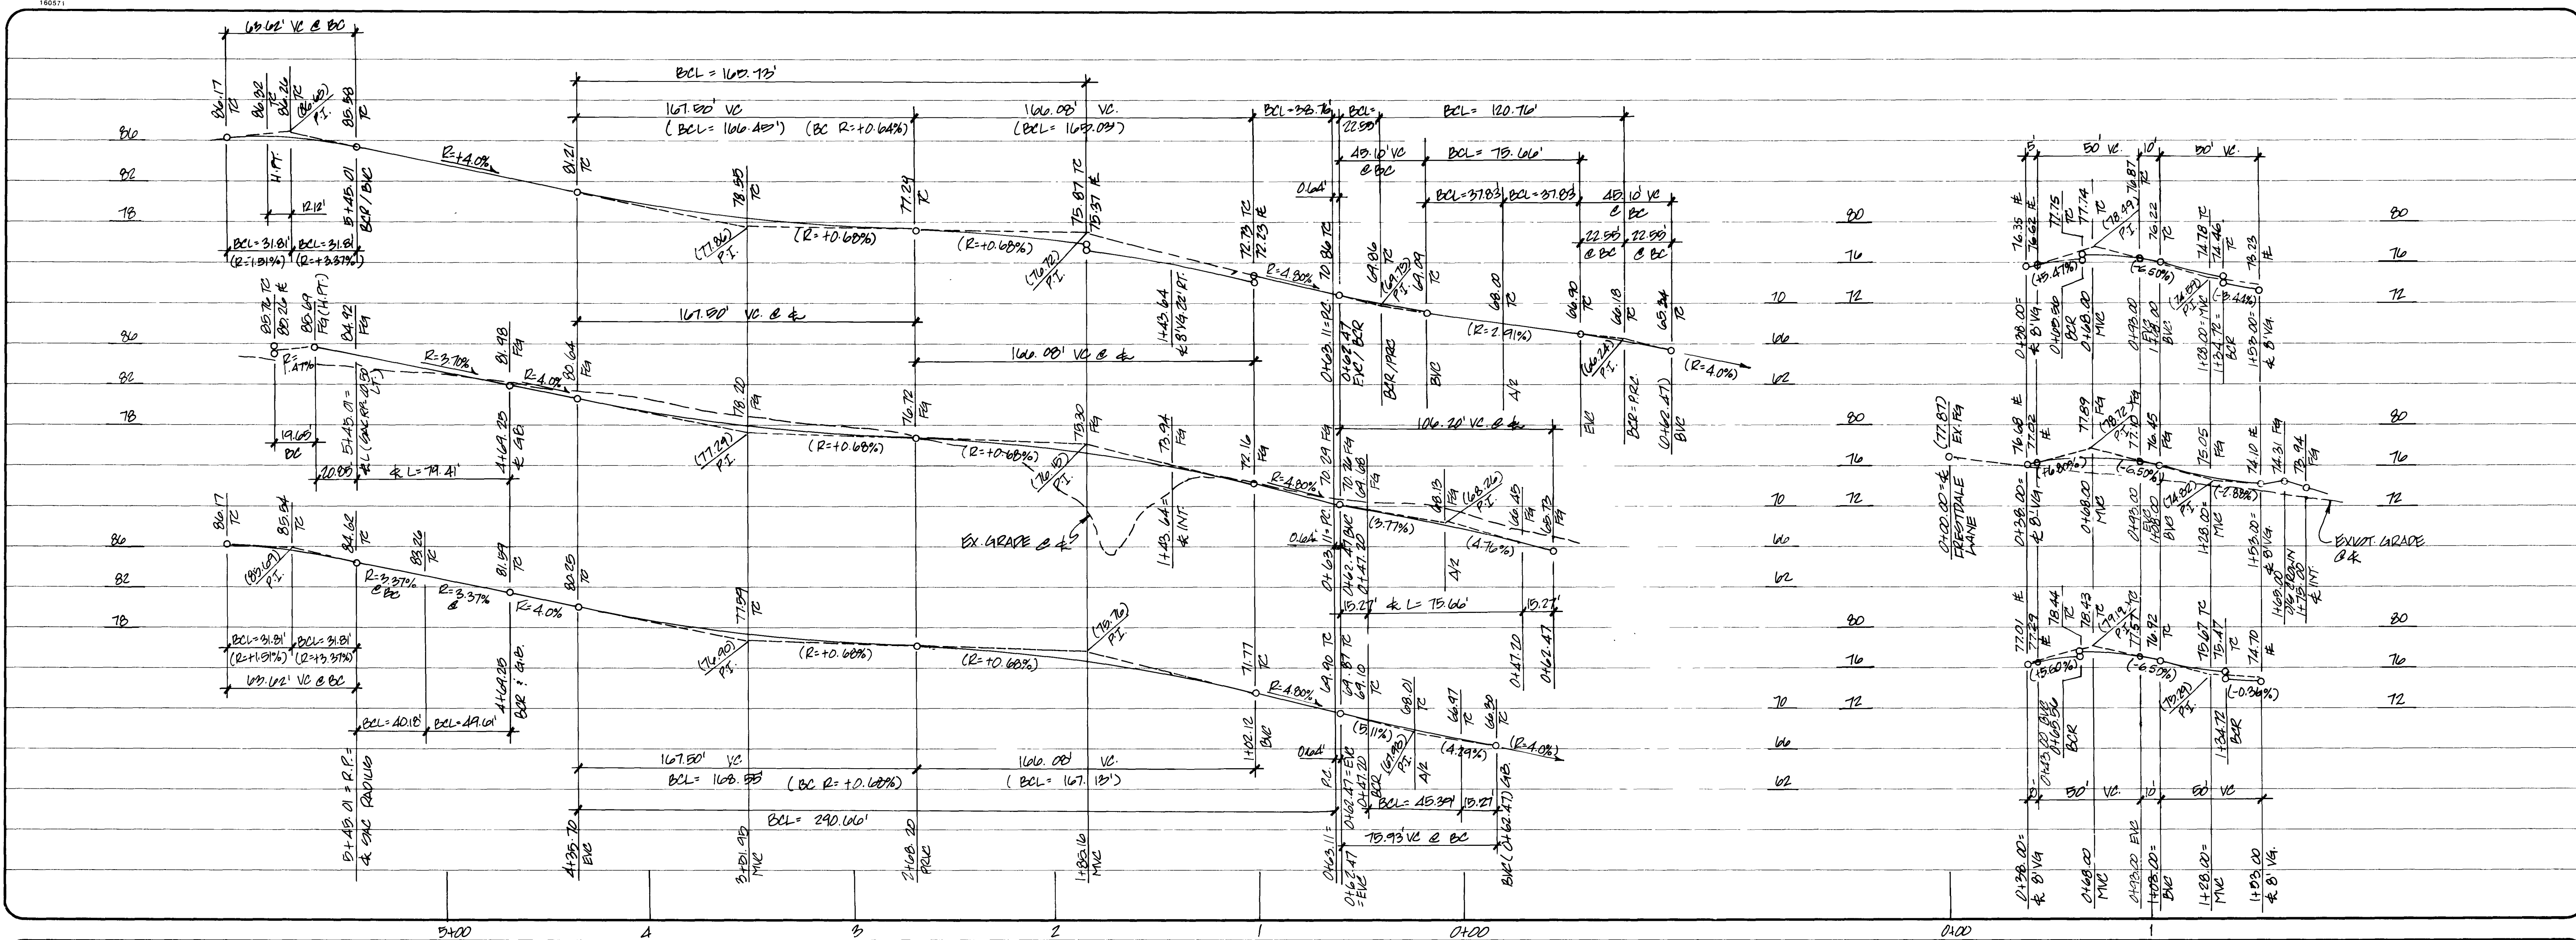

ALDERTON LANE


#	R	L	T	Δ
12	150.25'	79.41'	40.65'	30° 16' 02"
13	3176.50'	206.84'	144.52'	59° 12' 36"
14	3176.50'	166.76'	82.41'	07° 00' 38"
15	3176.50'	206.84'	40.65'	21° 21' 03"
16	50.00'	79.41'	41.20'	86° 41' 50"

CURVE TABLES


CURVE	RADIUS	LENGTH	TANGENT	DELTA
1	40.50'	167.41'	74.84'	236° 50' 28"
2	50.00'	49.61'	27.06'	56° 50' 53"
3	3156.50'	165.73'	82.88'	03° 00' 30"
4	3156.50'	290.66'	145.43'	05° 12' 36"
5	20.00'	31.68'	20.26'	90° 44' 56"
6	3156.50'	38.76'	19.38'	00° 42' 13"
7	50.00'	22.55'	11.47'	25° 50' 31"
8	50.00'	120.76'	131.56'	138° 22' 52"
9	30.00'	45.39'	28.32'	86° 41' 50"
10	30.00'	46.63'	29.51'	89° 02' 51"

LOW RAMP DATA

NO.	"A"	"B"
1	3'-0"	4'-0"
2	3'-0"	8'-0"
3	4'-0"	21'-0"

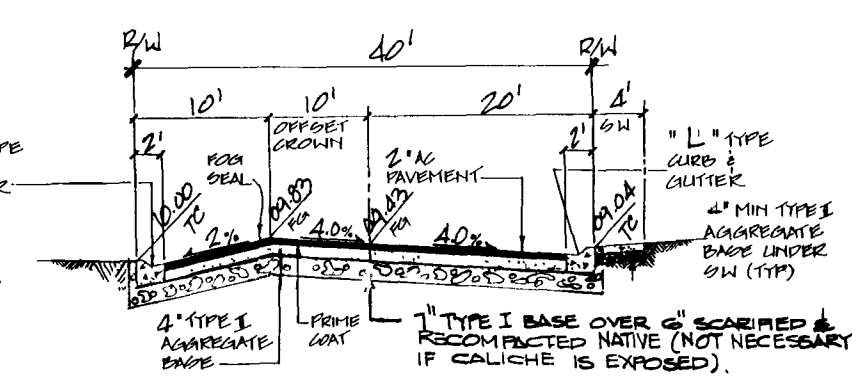

TYPICAL OFFSET CROWN STREET SECTION
 NOTE: A SOIL INVESTIGATION WILL BE SUBMITTED WITH A REQUEST IN WRITING FROM THE DEVELOPER TO THE CHIEF OF QUALITY CONTROL TO USE IN-PLACE NATIVE MATERIALS FOR TYPE 1 AGGREGATE BASE FOR STREETS AND OTHER OFF-SITE IMPROVEMENTS PER LETTER DATED, JULY 25, 1994.

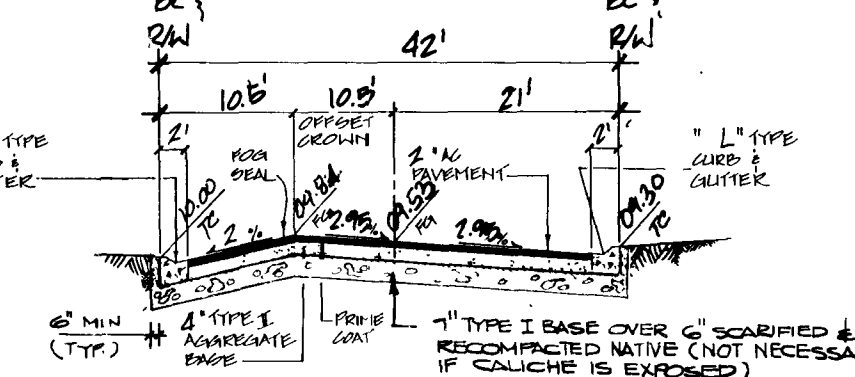

TYPICAL OFFSET CROWN STREET SECTION
 NOTE: A SOIL INVESTIGATION WILL BE SUBMITTED WITH A REQUEST IN WRITING FROM THE DEVELOPER TO THE CHIEF OF QUALITY CONTROL TO USE IN-PLACE NATIVE MATERIALS FOR TYPE 1 AGGREGATE BASE FOR STREETS AND OTHER OFF-SITE IMPROVEMENTS PER LETTER DATED, JULY 25, 1994.

BENCHMARK
 2" BRASS CAP #42
 CONTROL POINT "SPANKY"
 AS PER G.C. WALLACE
 ELEV. = 2825.35

Call before you Dig
 1-800-227-2800

KAUFMAN & BROAD OF NEVADA
CITY OF LAS VEGAS

CONSULTING ENGINEERS • PLANNERS • LAND SURVEYORS
 2727 SOUTH RAINBOW BOULEVARD
 LAS VEGAS, NEVADA 89102-5148 PHONE (702) 873-7550 FAX (702) 362-2597



vtm nevada

STREET PLAN - PROFILE
RED DUSK PLACE / ALDERTON LANE

WEST HILLS

PROJECT
 SEAL
 6.10.94

WO NO. 4652
BY JM/WJR
DATE MAY, '94
SCALE 1" = 40'
SHEET 9 OF 17 SHEETS

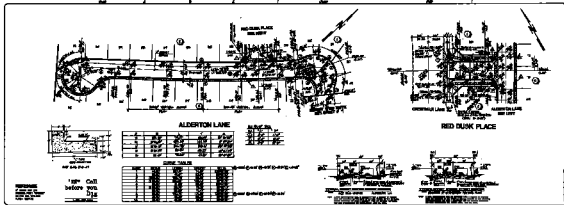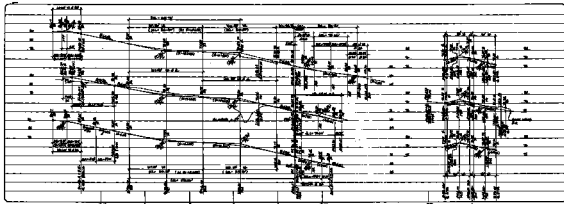[illegible]

STREET PLAN - PROFILE
RED CURB PLACED/ALTERNATE LANE
WEST HILLS

$$1077-4207$$