



160571

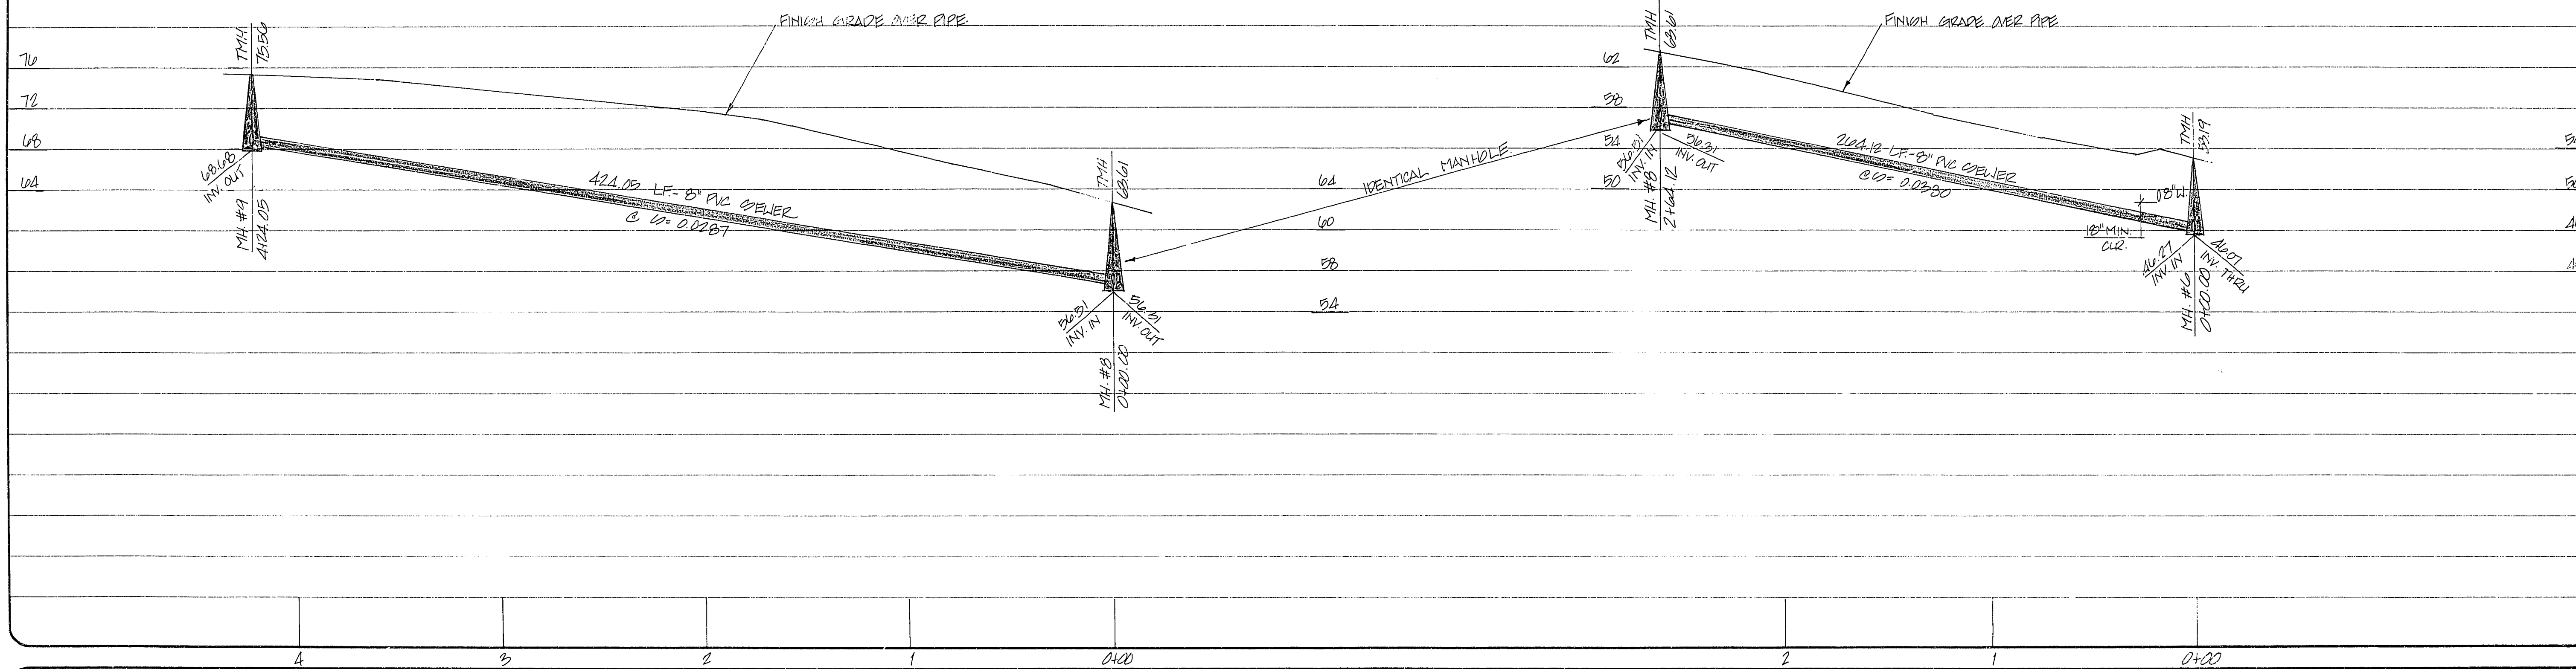

KAUFMAN & BROAD OF NEVADA
CITY OF LAS VEGAS

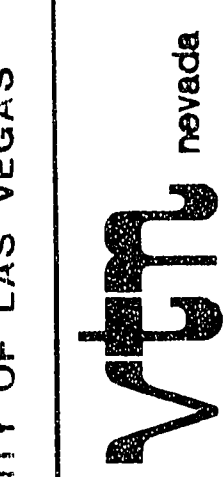

CONSULTING ENGINEERS • PLANNERS • LAND SURVEYORS
2727 SOUTH RAINBOW BOULEVARD
LAS VEGAS, NEVADA 89102-5148 PHONE (702) 873-7550 FAX (702) 362-2597

SEWER PLAN - PROFILE
SUMNER PLACE CARAWAY LANE

WEST HILLS

