

Table with 10 columns: Ckt #, Rating, No. of Poles, and various electrical specifications. Includes a detailed schedule for lighting fixtures.



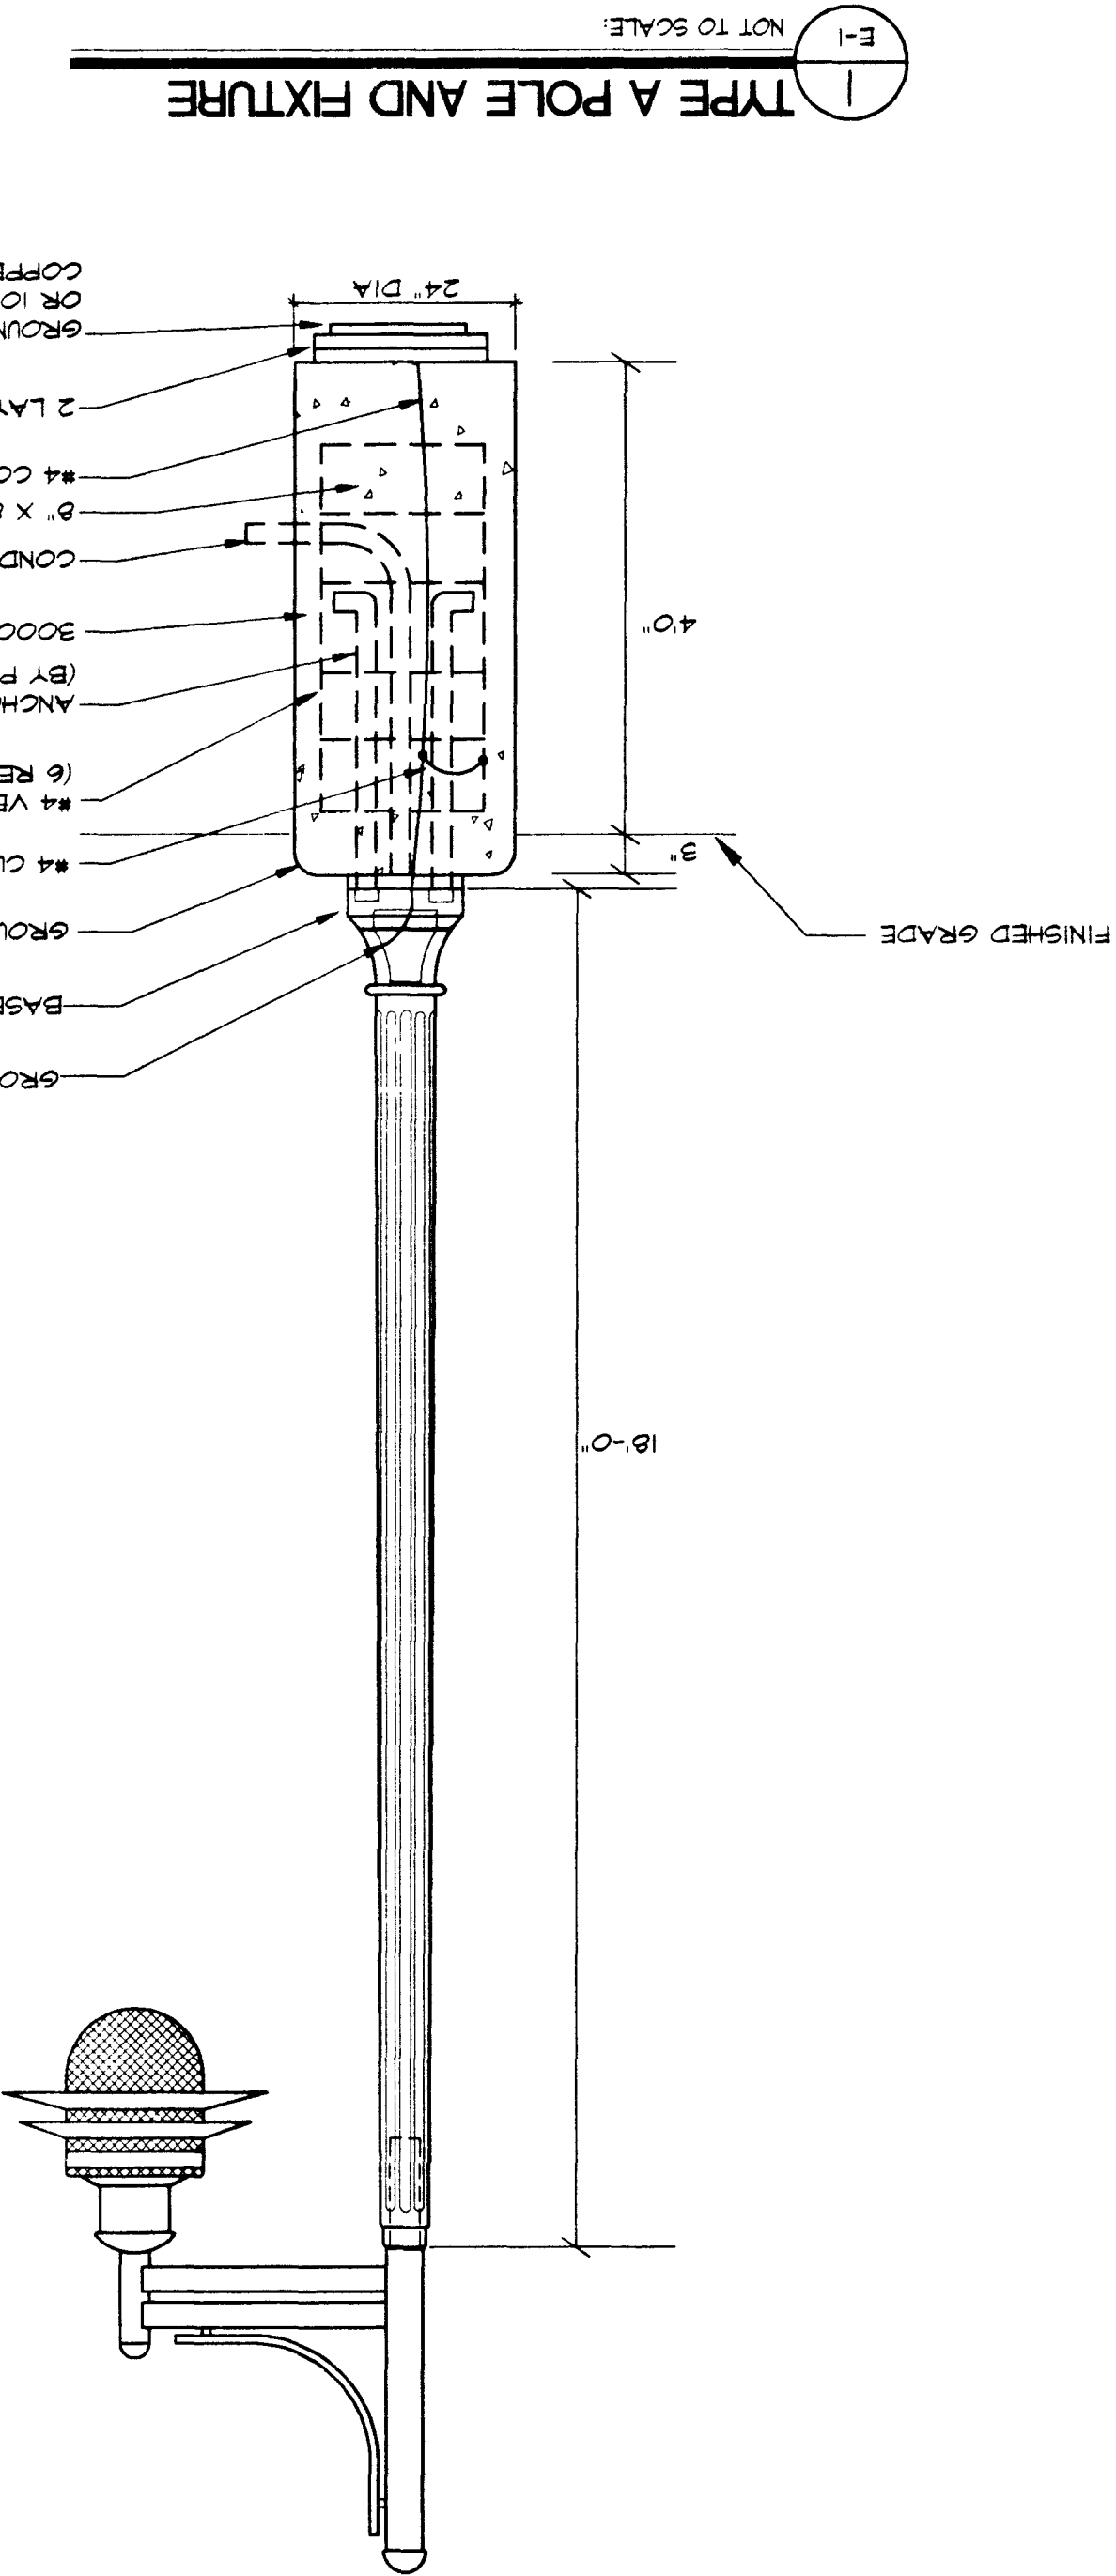


Table with 10 columns: Fixture ID, Type, Manufacturer, and various electrical specifications. Includes a detailed schedule for lighting fixtures.

- Legend: Symbols for various components like PHOTOCELL, IRRIGATION CONTROLLER, REVISION, CONSTRUCTION NOTE, etc.

APPROVALS

NEVADA POWER COMPANY DATE
SUMMERLIN DESIGN REVIEW COMMITTEE DATE

Project information and company details including TJ KROB CONSULTING ENGINEERS, INC. and project name: SUMMERLIN VILLAGE 7 - THE TRAILS HALF ACRES CUSTOM LOTS PHASE 1.

