



SUMMERLIN VILLAGE 7 "THE TRAILS"

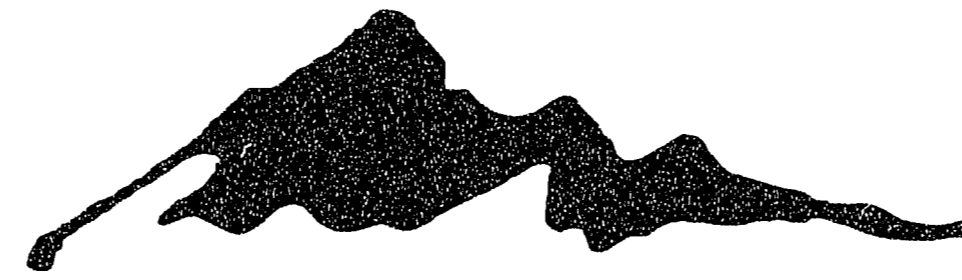


UNIT 2 IMPROVEMENT PLANS S.I.D. NO. 404

VICINITY MAP

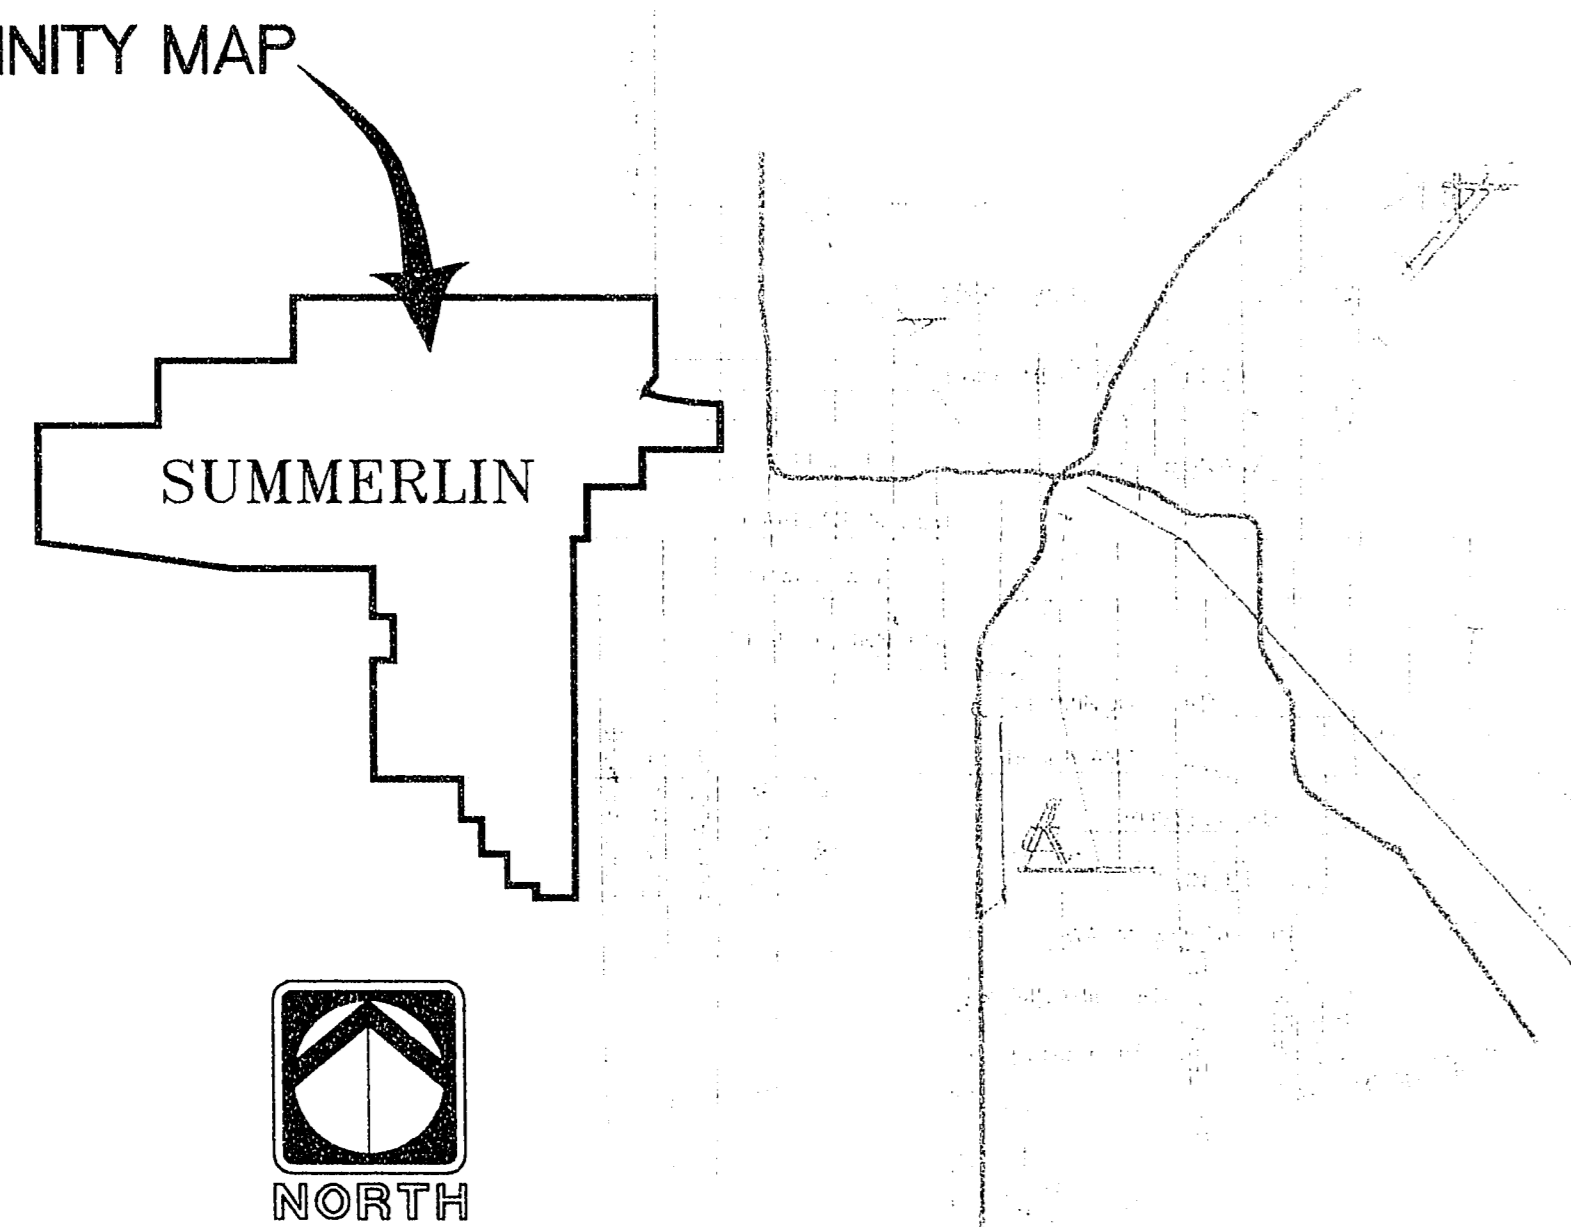

AREA MAP
N.T.S.

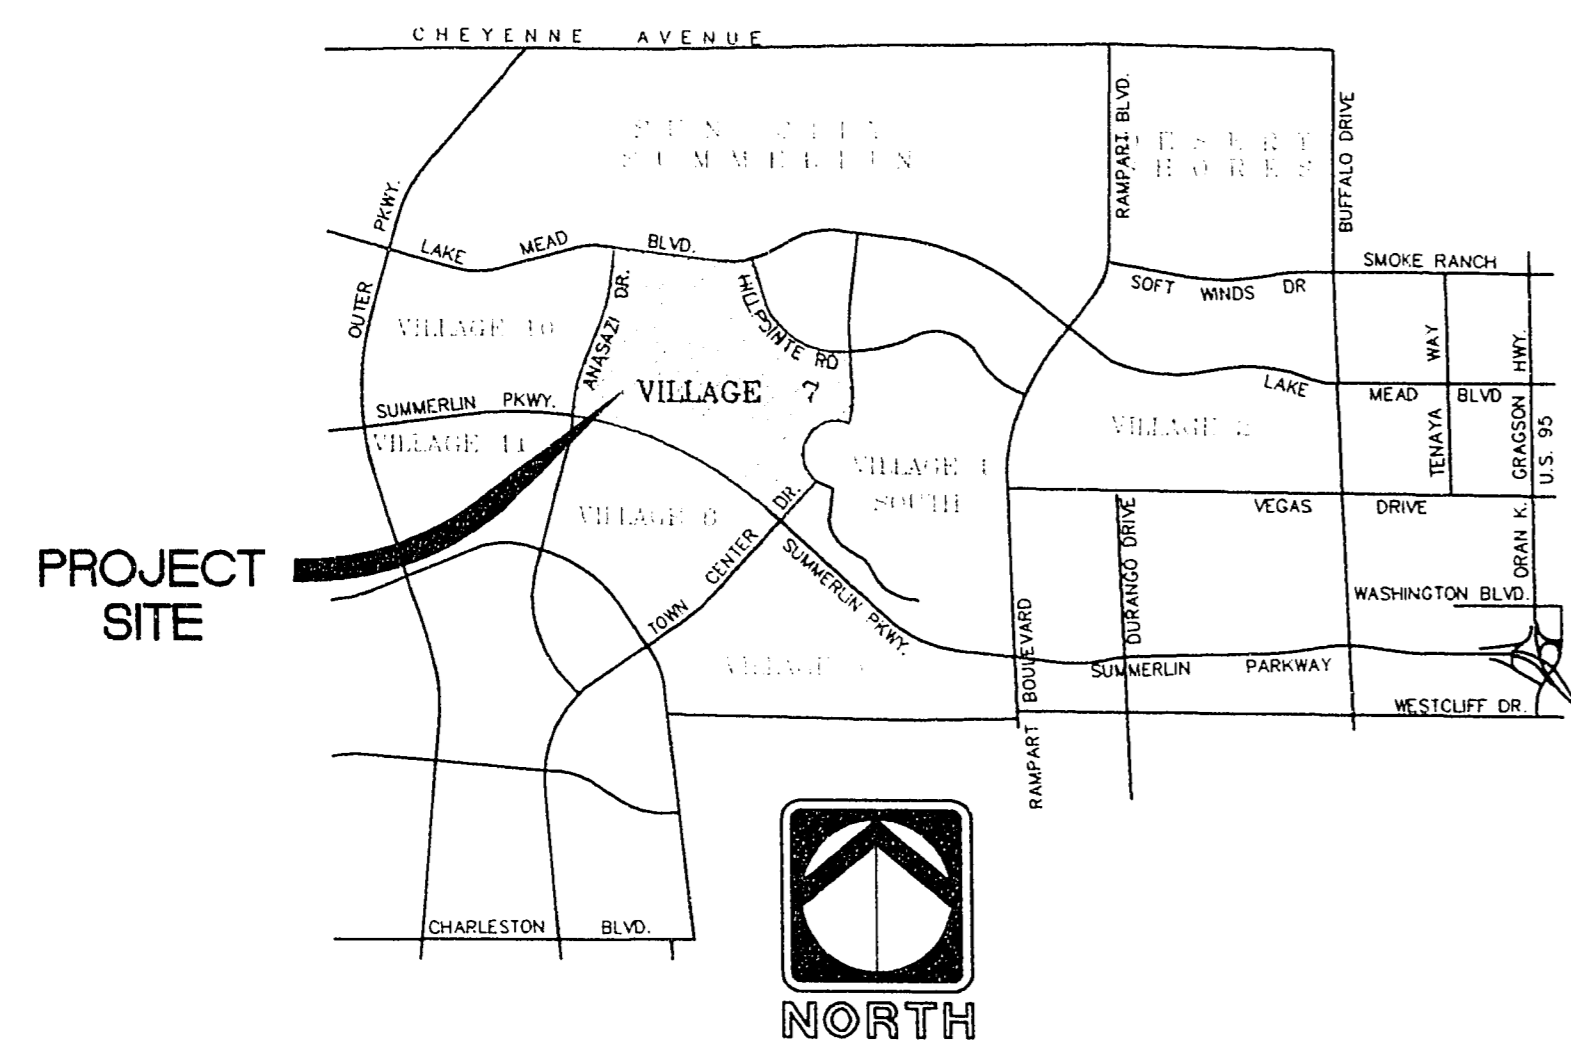

VICINITY MAP
N.T.S.

SHEET INDEX

SHT. NO.	TITLE	SHT. NO.	TITLE
----------	-------	----------	-------

GENERAL INFORMATION DRAWINGS

- 1 CG-1 COVER SHEET
- 2 CG-2 GENERAL NOTES, LEGEND APPROVALS
- 3 CG-3 HORIZONTAL CONTROL PLAN
- 4 CG-4 IMPROVEMENT INDEX MAP
- 5 CG-5 ESTIMATED QUANTITIES

MASTER UTILITY PLANS

- 6 MU-1 STORM DRAINAGE MASTER UTILITY
- 7 MU-2 SEWER MASTER UTILITY
- 8 MU-3 WATER MASTER UTILITY

STREET LIGHTING PLANS

- 9 SL-1 ELECTRICAL SITE PLAN
- 10 SL-2 ELECTRICAL SCHEDULES

STREET / STORM DRAINAGE IMPROVEMENT PLANS

- 11 ST-1 CRESTDALE LANE - STA. 17+00 TO STA. 21+00
- 12 ST-2 CRESTDALE LANE - STA. 21+00 TO STA. 26+00
- 13 ST-3 CRESTDALE LANE - STA. 26+00 TO STA. 31+00
- 14 ST-4 CRESTDALE LANE - STA. 31+00 TO STA. 36+00
- 15 ST-5 CRESTDALE LANE - STA. 36+00 TO STA. 41+00
- 16 ST-6 CRESTDALE LANE - STA. 41+00 TO STA. 46+00
- 17 ST-7 TRAILWOOD DRIVE - STA. 55+00 TO STA. 60+00
- 18 ST-8 TRAILWOOD DRIVE - STA. 60+00 TO STA. 65+00
- 19 ST-9 TRAILWOOD DRIVE - STA. 65+00 TO STA. 70+00
- 20 ST-10 TRAILWOOD DRIVE - STA. 70+00 TO STA. 75+00
- 21 ST-11 TRAILWOOD DRIVE - STA. 75+00 TO STA. 80+00
- 22 ST-12 TYPICAL STREET AND SPOIL SECTIONS
- 23 ST-13 STORM DRAIN LATERAL PROFILES

GRADING PLANS

- 24 GP-1 SPOIL PLAN
- 25 GP-2 OPEN SPACE GRADING AND UTILITY PLAN

SEWER / WATER UTILITY PLANS

- 26 SW-1 CRESTDALE LANE - STA. 17+00 TO STA. 21+00
- 27 SW-2 CRESTDALE LANE - STA. 21+00 TO STA. 26+00
- 28 SW-3 CRESTDALE LANE - STA. 26+00 TO STA. 31+00
- 29 SW-4 CRESTDALE LANE - STA. 31+00 TO STA. 36+00
- 30 SW-5 CRESTDALE LANE - STA. 36+00 TO STA. 41+00
- 31 SW-6 CRESTDALE LANE - STA. 41+00 TO STA. 46+00
- 32 SW-7 TRAILWOOD DRIVE - STA. 54+00 TO STA. 60+00
- 33 SW-8 TRAILWOOD DRIVE - STA. 60+00 TO STA. 65+00
- 34 SW-9 TRAILWOOD DRIVE - STA. 65+00 TO STA. 70+00
- 35 SW-10 TRAILWOOD DRIVE - STA. 70+00 TO STA. 75+00
- 36 SW-11 TRAILWOOD DRIVE - STA. 75+00 TO STA. 80+00
- 37 SW-12 SEWER LATERAL PROFILES

ROADWAY DELINEATION / SIGNAGE PLANS

- 38 SS-1 CRESTDALE LANE - STA. 17+00 TO STA. 26+00
- 39 SS-2 CRESTDALE LANE - STA. 26+00 TO STA. 36+00
- 40 SS-3 CRESTDALE LANE - STA. 36+00 TO STA. 46+00
- 41 SS-4 TRAILWOOD DRIVE - STA. 55+00 TO STA. 65+00
- 42 SS-5 TRAILWOOD DRIVE - STA. 65+00 TO STA. 75+00
- 43 SS-6 TRAILWOOD DRIVE - STA. 70+00 TO STA. 80+00

BRIDGE STRUCTURAL PLANS

- 44 BRIDGE PLAN, ELEVATION AND GENERAL NOTES
- 45 ABUTMENT ELEVATION AND DETAILS
- 46 WING WALL ELEVATION AND DETAILS
- 47 MISC. DETAILS
- 48 ARCHITECTURAL ELEVATION

<p>RECOMMENDED</p> <p style="font-size: small;">REVISIONS</p> <table border="1" style="width: 100%; border-collapse: collapse;"> <tr> <th>REV.</th> <th>DESCRIPTION</th> <th>DATE</th> <th>APPROVAL</th> </tr> <tr> <td> </td> <td> </td> <td> </td> <td> </td> </tr> </table>	REV.	DESCRIPTION	DATE	APPROVAL													<p>PLANNING ENGINEERING</p> <p>LANDSCAPE ARCHITECTURE</p> <p>LAND SURVEYING</p> <p>CONSTRUCTION</p> <p>4032 SO. INDUSTRIAL RD. LAS VEGAS, NV. 89103 (702) 733-0050</p>
REV.	DESCRIPTION	DATE	APPROVAL														
<p>RECORDED DRAWING</p> <p>RECORD INFORMATION PROVIDED BY FIELD CONTRACTOR</p> <p>HOWARD HUGHES PROPERTIES</p> <p>SUMMERLIN VILLAGE 7 - THE TRAILS - UNIT 2</p> <p>COVER SHEET</p>	<p>ENGINEER</p> <p style="font-size: small;">THE KEITH COMPANIES NEVADA</p>																
<p>SHEET</p> <p>CG-1</p> <p>SHT 1 OF 48</p>	<p>DATE: 6/15/84</p> <p>R.P.E. 10684</p> <p>GARY R. BUSBY</p>																

0.13, 0.40, 0.70, 1.40, 2.80, 5.60, 11.20, 22.40, 44.80, 89.60, 179.20, 358.40, 716.80, 1433.60, 2867.20, 5734.40, 11468.80, 22937.60, 45875.20, 91750.40, 183500.80, 367001.60, 734003.20, 1468006.40, 2936012.80, 5872025.60, 11744051.20, 23488102.40, 46976204.80, 93952409.60, 187904819.20, 375809638.40, 751619276.80, 1503238553.60, 3006477107.20, 6012954214.40, 12025908428.80, 24051816857.60, 48103633715.20, 96207267430.40, 192414534860.80, 384829069721.60, 769658139443.20, 1539316278886.40, 3078632557772.80, 6157265115545.60, 12314530231091.20, 24629060462182.40, 49258120924364.80, 98516241848729.60, 197032483697459.20, 394064967394918.40, 788129934789836.80, 1576259869579673.60, 3152519739159347.20, 6305039478318694.40, 12610078956637388.80, 25220157913274777.60, 50440315826549555.20, 100880631653099110.40, 201761263306198220.80, 403522526612396441.60, 807045053224792883.20, 1614090106449585766.40, 3228180212899171532.80, 6456360425798343065.60, 12912720851596686131.20, 25825441703193372262.40, 51650883406386744524.80, 103301766812773489049.60, 206603533625546978099.20, 413207067251093956198.40, 826414134502187912396.80, 1652828269004375824793.60, 3305656538008751649587.20, 6611313076017503299174.40, 13222626152035006598348.80, 26445252304070013196697.60, 52890504608140026393395.20, 105781009216280052786790.40, 211562018432560105573580.80, 423124036865120211147161.60, 846248073730240422294323.20, 1692496147460480844588646.40, 3384992294920961689177292.80, 6769984589841923378354585.60, 13539969179683846756709171.20, 27079938359367693513418342.40, 54159876718735387026836684.80, 108319753437470774053673369.60, 216639506874941548107346739.20, 433279013749883096214693478.40, 866558027499766192429386956.80, 1733116054999532384858773913.60, 3466232109999064769717547827.20, 6932464219998129539435095654.40, 13864928439996259078870191308.80, 27729856879992518157740382617.60, 55459713759985036315480765235.20, 110919427519970072630961530470.40, 221838855039940145261923060940.80, 443677710079880290523846121881.60, 887355420159760581047692243763.20, 1774710840397521162095384487526.40, 3549421680795042324190768975052.80, 7098843361590084648381537950104.60, 14197686723800169296763075900208.20, 28395373447600338593526151800416.40, 56790746895200677187052303600832.80, 113581493790401344374104607201665.60, 227162987580802688748209214403331.20, 454325975161605377496418428806662.40, 908651950323210754992836857613324.80, 1817303900646421509985673715226649.60, 3634607801292843019971347430453299.20, 7269215602585686039942694860906598.40, 14538431205171372079885389721813196.80, 29076862410342744159770779443626393.60, 58153724820685488319541558887252787.20, 116307449641370976639083117774505574.40, 232614899282741953278166235549011148.80, 465229798565483906556332471098022297.60, 930459597130967813112664942196044595.20, 1860919194261935626225329884392089190.40, 3721838388523871252450659768784178380.80, 7443676777047742504901319537568356761.60, 14887353554095485009802639075136713523.20, 29774707108190970019605278150273427046.40, 59549414216381940039210556300546854092.80, 119098828432763880078421112601093708185.60, 238197656865527760156842225202187416371.20, 47639531373105552031368445040437483272.40, 95279062746211104062736890080874966544.80, 190558125492422208125473780161749330889.60, 381116250984844416250947560323498661779.20, 762232501969688832501895120646997323558.40, 1524465003939377665003790241293994647116.80, 3048930007878755330007580482587989294233.60, 609786001575751066001516096517597858867.20, 1219572003151502132003032193035195717734.40, 2439144006303004264006064386070391435468.80, 4878288012606008528012128772140782870937.60, 9756576025212017056024257544281565741875.20, 1951315205042403411204851508856313148350.40, 3902630410084806822409703017712626296700.80, 7805260820169613644819406035425252593401.60, 15610521640339227289638812070850505186803.20, 31221043280678454579277624141701010373606.40, 62442086561356909158555248283402020747212.80, 124884173122713818317110496566804041494425.60, 24976834624542763663422099313360808298851.20, 49953669249085527326844198626721616597702.40, 99907338498171054653688397253443233195404.80, 19981467699634210930737679450688646639080.60, 39962935399268421861475348901377293276161.20, 7992587079853684372295069780275458655232.40, 15985174159707368744590139604550913110464.80, 3197034831941473748918027920910182622089.60, 6394069663882947497836055841820365244179.20, 12788139327765894995672111683640730488358.40, 2557627865553178999134422336728146173716.80, 5115255731106357998268844673456292354353.60, 10230511462212715996537689346912584708707.20, 20461022924425431993075378693825169417114.40, 40922045848850863986150757387650338834228.80, 818440916977017279723015147753006776684457.60, 16368818339540345594460302955060135336891.20, 32737636679080691188920605910120270673782.40, 65475273358161382377841211820240541347564.80, 130950546716322764755682423640481082751129.60, 261901093432645529511364847280962165502259.20, 523802186865291059022729694561924311004518.40, 104760437373058211804545938912384862200903.60, 209520874746116423609091877824769724401807.20, 419041749492232847218183755649539448803614.40, 838083498984465694436367511299078897607228.80, 1676166997968931388872735022598157715214457.60, 33523339959378627777454700451963154422895.20, 67046679918757255554909400903926308845790.40, 134093359837514511109818801807852617691580.80, 268186719675029022219637603615705233383161.60, 536373439350058044439275207231410466766323.20, 107274687870011608887855041446282093353264.40, 214549375740023217775710082892564186706528.80, 429098751480046435551420165785128373413056.60, 858197502960092871102840331570256746826112.20, 1716395005920185742205680663140513493652224.40, 343279001184037148441136132628102698730448.80, 68655800236807429688227226525620539746089.60, 137311600473614859376454453051241079492179.20, 274623200947229718752908906102482158984358.40, 549246401894459437505817812204964317968716.80, 109849280378891887501163662440992863593743.60, 219698560757783775002327324881985707187487.20, 43939712151556755000465464976397144354895.40, 87879424303113510000930929952794288709790.80, 175758848606227020001861859905588577419581.60, 351517697212454040003723719811177154839163.20, 703035394424908080007447439622354307682326.40, 140607078884981616001489479924470861536462.80, 281214157769963232002978959848941723072925.60, 562428315539926464005957919697883446145851.20, 112485663107985292801191539339576689228172.40, 224971326215970585602383078679153378456344.80, 449942652431941171204766157358306756912689.60, 899885304863882342409532314716613513825379.20, 179977060972776468481906462943322702765075.40, 35995412194555293696381292588664540553015.60, 71990824389110587392762585177329081107031.20, 143981648778221174785525170354658162140062.40, 28796329755644234957105034070931632428012.80, 57592659511288469914210068141863264856025.60, 115185319022576939828420136283726529712051.20, 230370638045153879656840272567453059424102.40, 460741276090307759313680545134906118848204.80, 921482552180615518627361090269812377664409.60, 184296510436123103725472218053962475532881.20, 368593020872246207450944436107924951065762.40, 737186041744492414901888872215849902131524.80, 147437208348898482980377774443169880426304.60, 294874416697796965960755548886339760852608.20, 589748833395593931921511097772679521705216.40, 117949766679118786384302219554535904341043.60, 235899533358237572768604439109071808682087.20, 471799066716475145537208878218143617336174.40, 94359813343295029107441775643628724672234.80, 188719626686590058214883551287257453444669.60, 37743925337318011642976710257451488891333.20, 75487850674636023285953420514902977782666.40, 150975701349272046571906841029805955565332.80, 301951402698544093143813682059611911130665.60, 603902805397088186287627364119223822261311.20, 120780561079417637257525472823844764452262.40, 241561122158835274515050945647689528904524.80, 48312224431767054903010189129537905780904.60, 96624448863534109806020378259075811561808.20, 193248897727068219612040756518151623136176.40, 38649779545413643922408151303630324627235.60, 77299559090827287844816302607260649254471.20, 15459911818165457568963260521452129510942.40, 30919823636330915137926521042904259021884.80, 61839647272661830275853042085808518043769.60, 123679294545323660551706084171617036087539.20, 247358589090647321103412168343234072175078.40, 494717178181294642206824336686468144350156.80, 98943435636258928441364867337293628870031.60, 197886871272517856882729734674587257740063.20, 395773742545035713765459469349175155480126.40, 79154748509007142753091893869835031096025.60, 158309497018014285506183787739670062192051.20, 316618994036028571012367575479340124384102.40, 633237988072057142024735150958680248768204.80, 126647597614411428404947030191736049753640.60, 253295195228822856809894060383472099507281.20, 506590390457645713619788120766944199014562.40, 1013180780915291427239576241533888398029124.80, 202636156183058285447915248306777679605825.60, 405272312366116570895830496613555359211651.20, 81054462473223314179166099322