

PARCEL  
NO. 5

U. S.  
GOV'T

MUNICIPAL

GOLF COURSE

PARCEL

NO. 6

(VEGAS)

PARCEL

(SQUARE)

NO. 3

(SUBDIVISION)

BASIS OF BEARINGS OF PARCELS NO. 6 & NO. 3 IS THE SOUTH LINE OF THE E. 1/2 OF THE S.E. 1/4 OF SECTION 25 AS RECORDED IN FILE 1, PAGE 71 OF REGISTERED PROFESSIONAL ENGINEERS SURVEYS OFFICE OF RECORDER, CLARK COUNTY, NEVADA.  
BASIS OF BEARINGS OF PARCEL NO. 5 IS W LINE OF SW 1/4 OF SECTION 19 AS RECORDED IN FILE 1, PAGE 3 OF REGISTERED PROFESSIONAL ENGINEERS SURVEYS OFFICE OF RECORDER, CLARK COUNTY, NEVADA.


I, L. A. HARRIS A DULY REGISTERED ENGINEER AND LAND SURVEYOR, do hereby certify that this map truly and correctly represents the results of a survey made under my supervision and completed on the tenth day of December, 1954.

L. A. Harris  
REGISTERED ENGINEER & LAND SURVEYOR, R.E. 24



APPROVED this second day of February, 1955.

George E. Stadel  
REGISTERED ENGINEER, Nevada 280

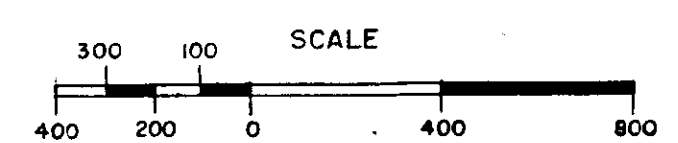

○ MONUMENTS FOUND  
● MONUMENTS SET BY C.L.V.

**CITY OF LAS VEGAS, NEVADA**  
**OFFICE OF THE CITY ENGINEER**

PORTIONS OF SEC. 25 T20S R60E AND SEC. 19 T20S R61E SURVEY BOUNDARIES OF ANNEXED AREA CITY OF LAS VEGAS, NEV., ORD. NO. 582

Date: 1-31-55	Scale: 1" = 400'	Drawn by: LEA HARPER	Approved by:
---------------	------------------	----------------------	--------------

NO. 34244  
FILED AT THE  
City of Las Vegas  
Date 2-3-55 10:03A  
FILE # 16  
CLARK COUNTY, NEVADA  
PAUL C. G...  
SH MC

City of Las Vegas