


13595

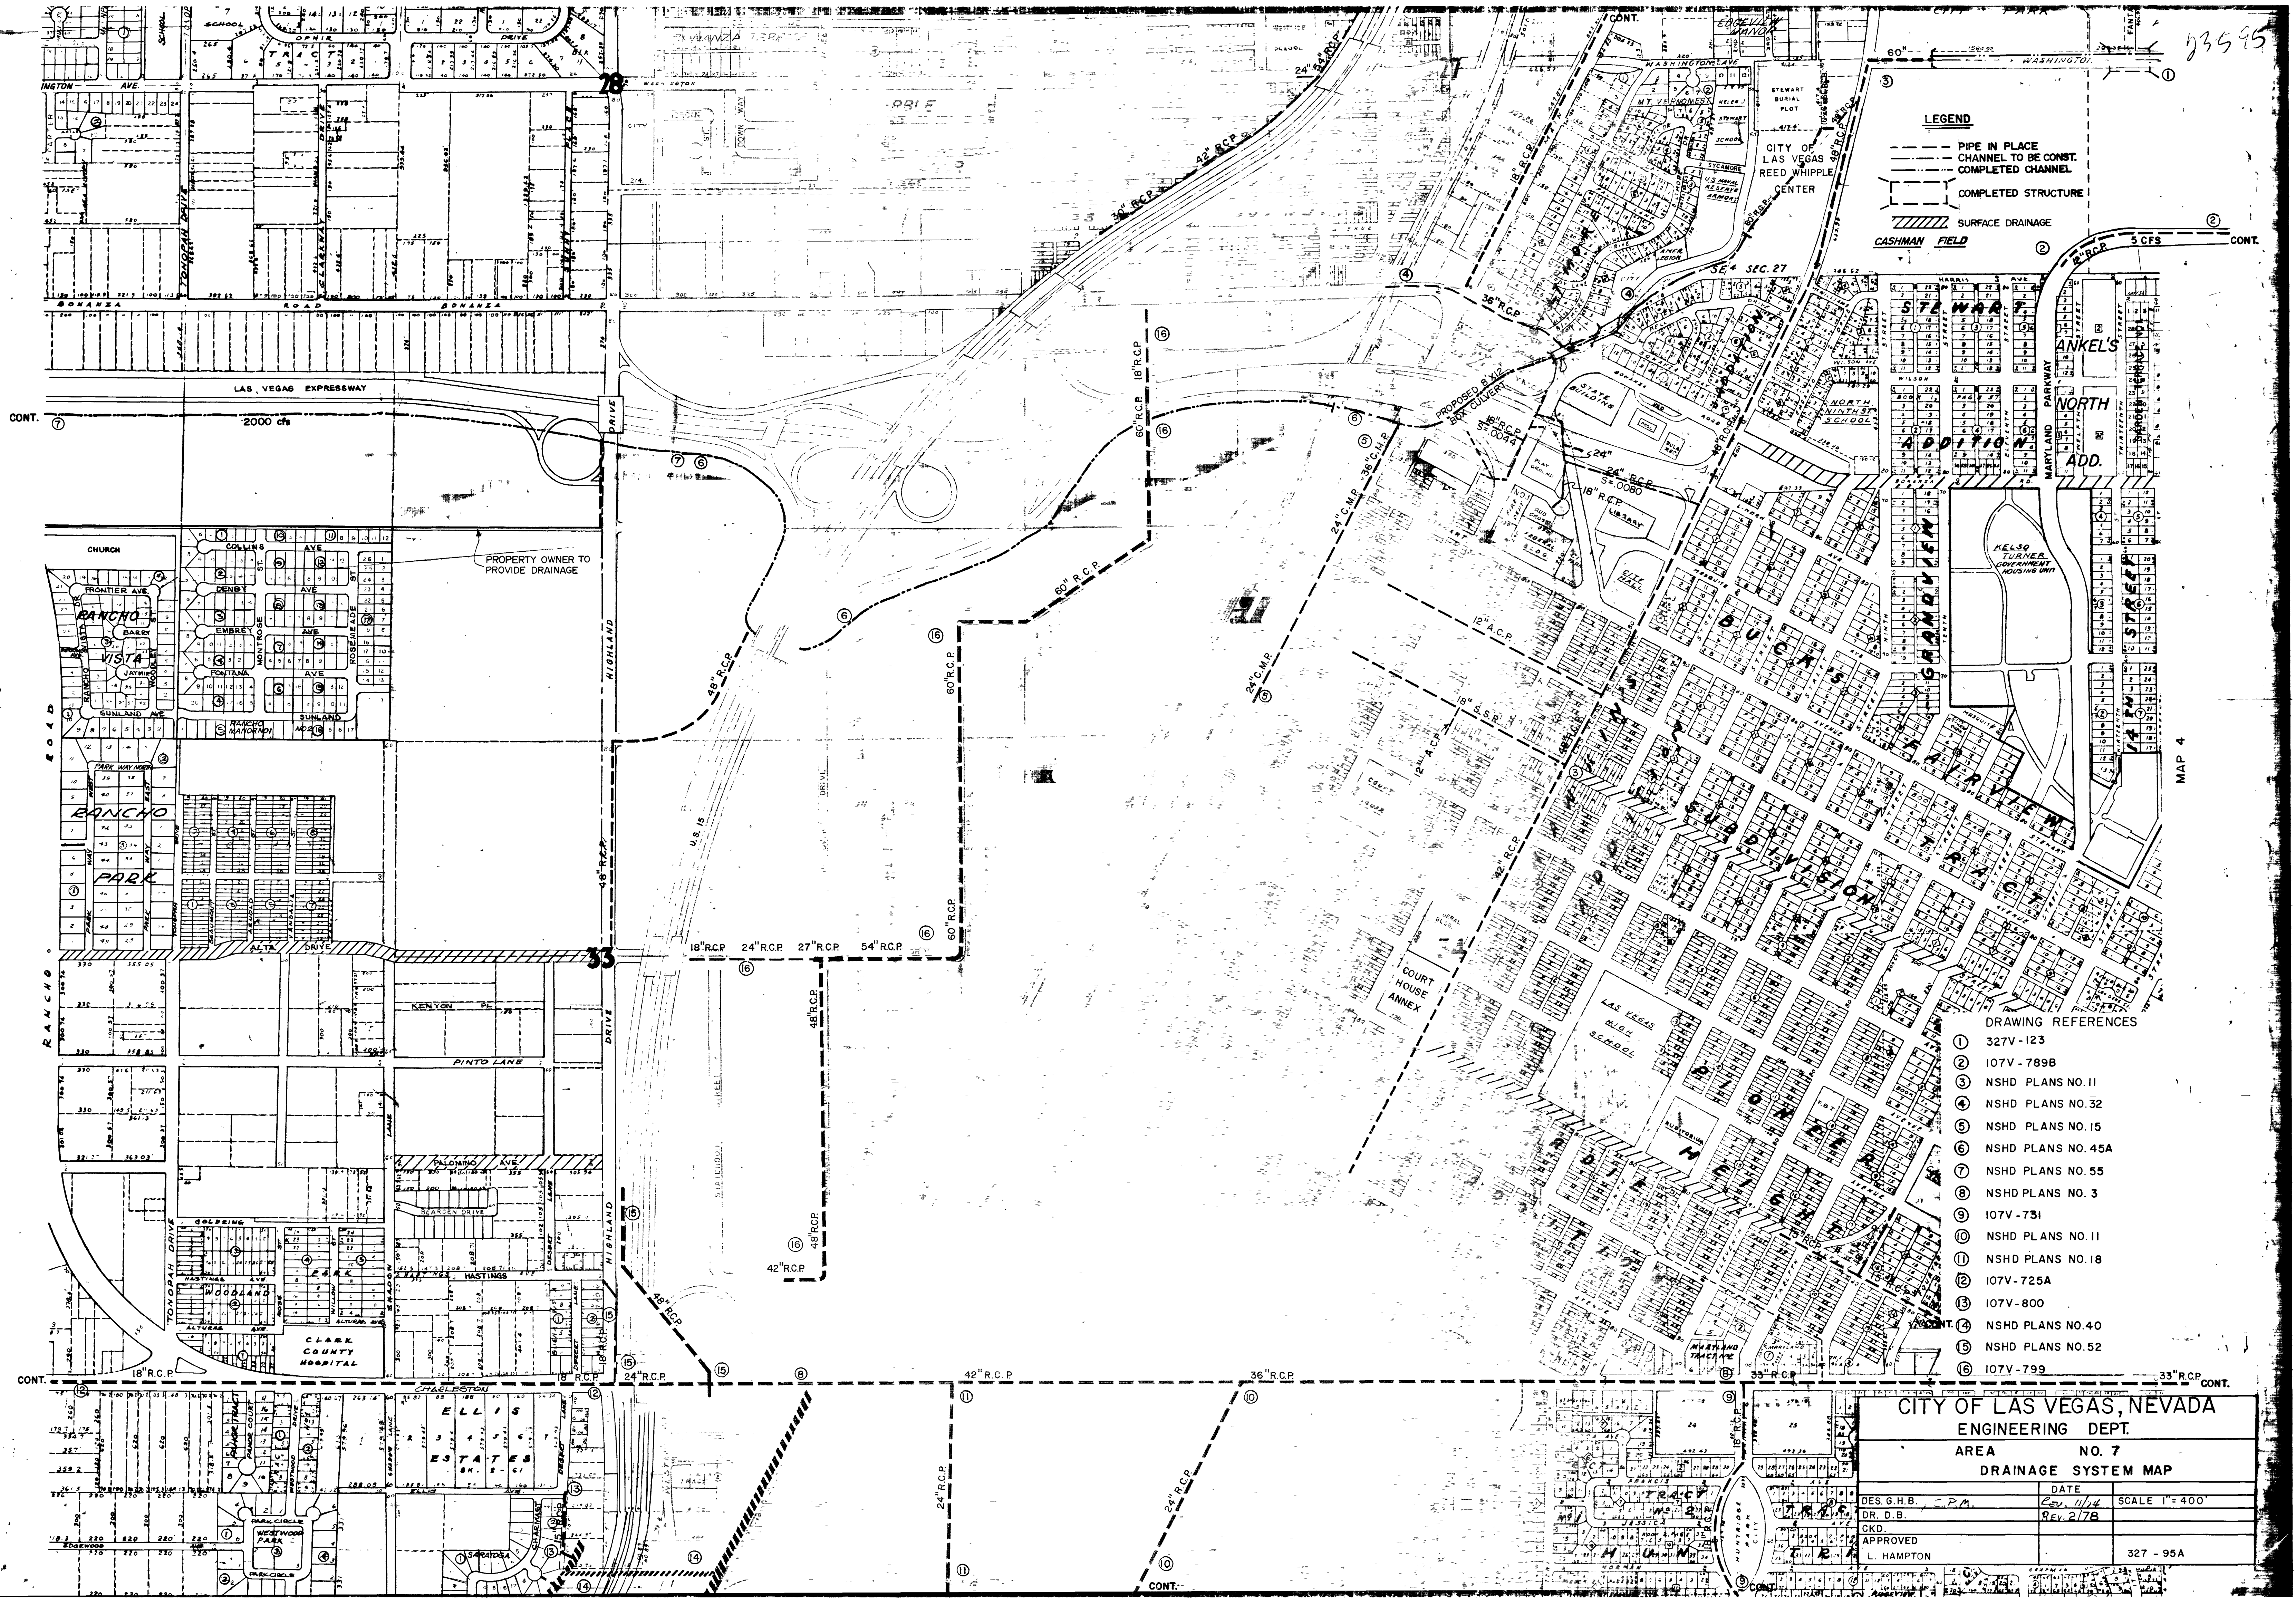

LEGEND

- PIPE IN PLACE
- - - CHANNEL TO BE CONST.
- COMPLETED CHANNEL
- COMPLETED STRUCTURE
- /// SURFACE DRAINAGE

CASHMAN FIELD

- DRAWING REFERENCES**
- ① 327V-123
 - ② 107V-789B
 - ③ NSHD PLANS NO. 11
 - ④ NSHD PLANS NO. 32
 - ⑤ NSHD PLANS NO. 15
 - ⑥ NSHD PLANS NO. 45A
 - ⑦ NSHD PLANS NO. 55
 - ⑧ NSHD PLANS NO. 3
 - ⑨ 107V-731
 - ⑩ NSHD PLANS NO. 11
 - ⑪ NSHD PLANS NO. 18
 - ⑫ 107V-725A
 - ⑬ 107V-800
 - ⑭ NSHD PLANS NO. 40
 - ⑮ NSHD PLANS NO. 52
 - ⑯ 107V-799

CITY OF LAS VEGAS, NEVADA
ENGINEERING DEPT.
AREA NO. 7
DRAINAGE SYSTEM MAP

DES. G.H.B. C.P.A.	DATE	SCALE 1"=400'
DR. D.B.	REV. 11/74	
CKD.	REV. 2/78	
APPROVED		
L. HAMPTON		327-95A

MAP II

MAP 4

CONT.

CONT.

CONT.

CONT.



