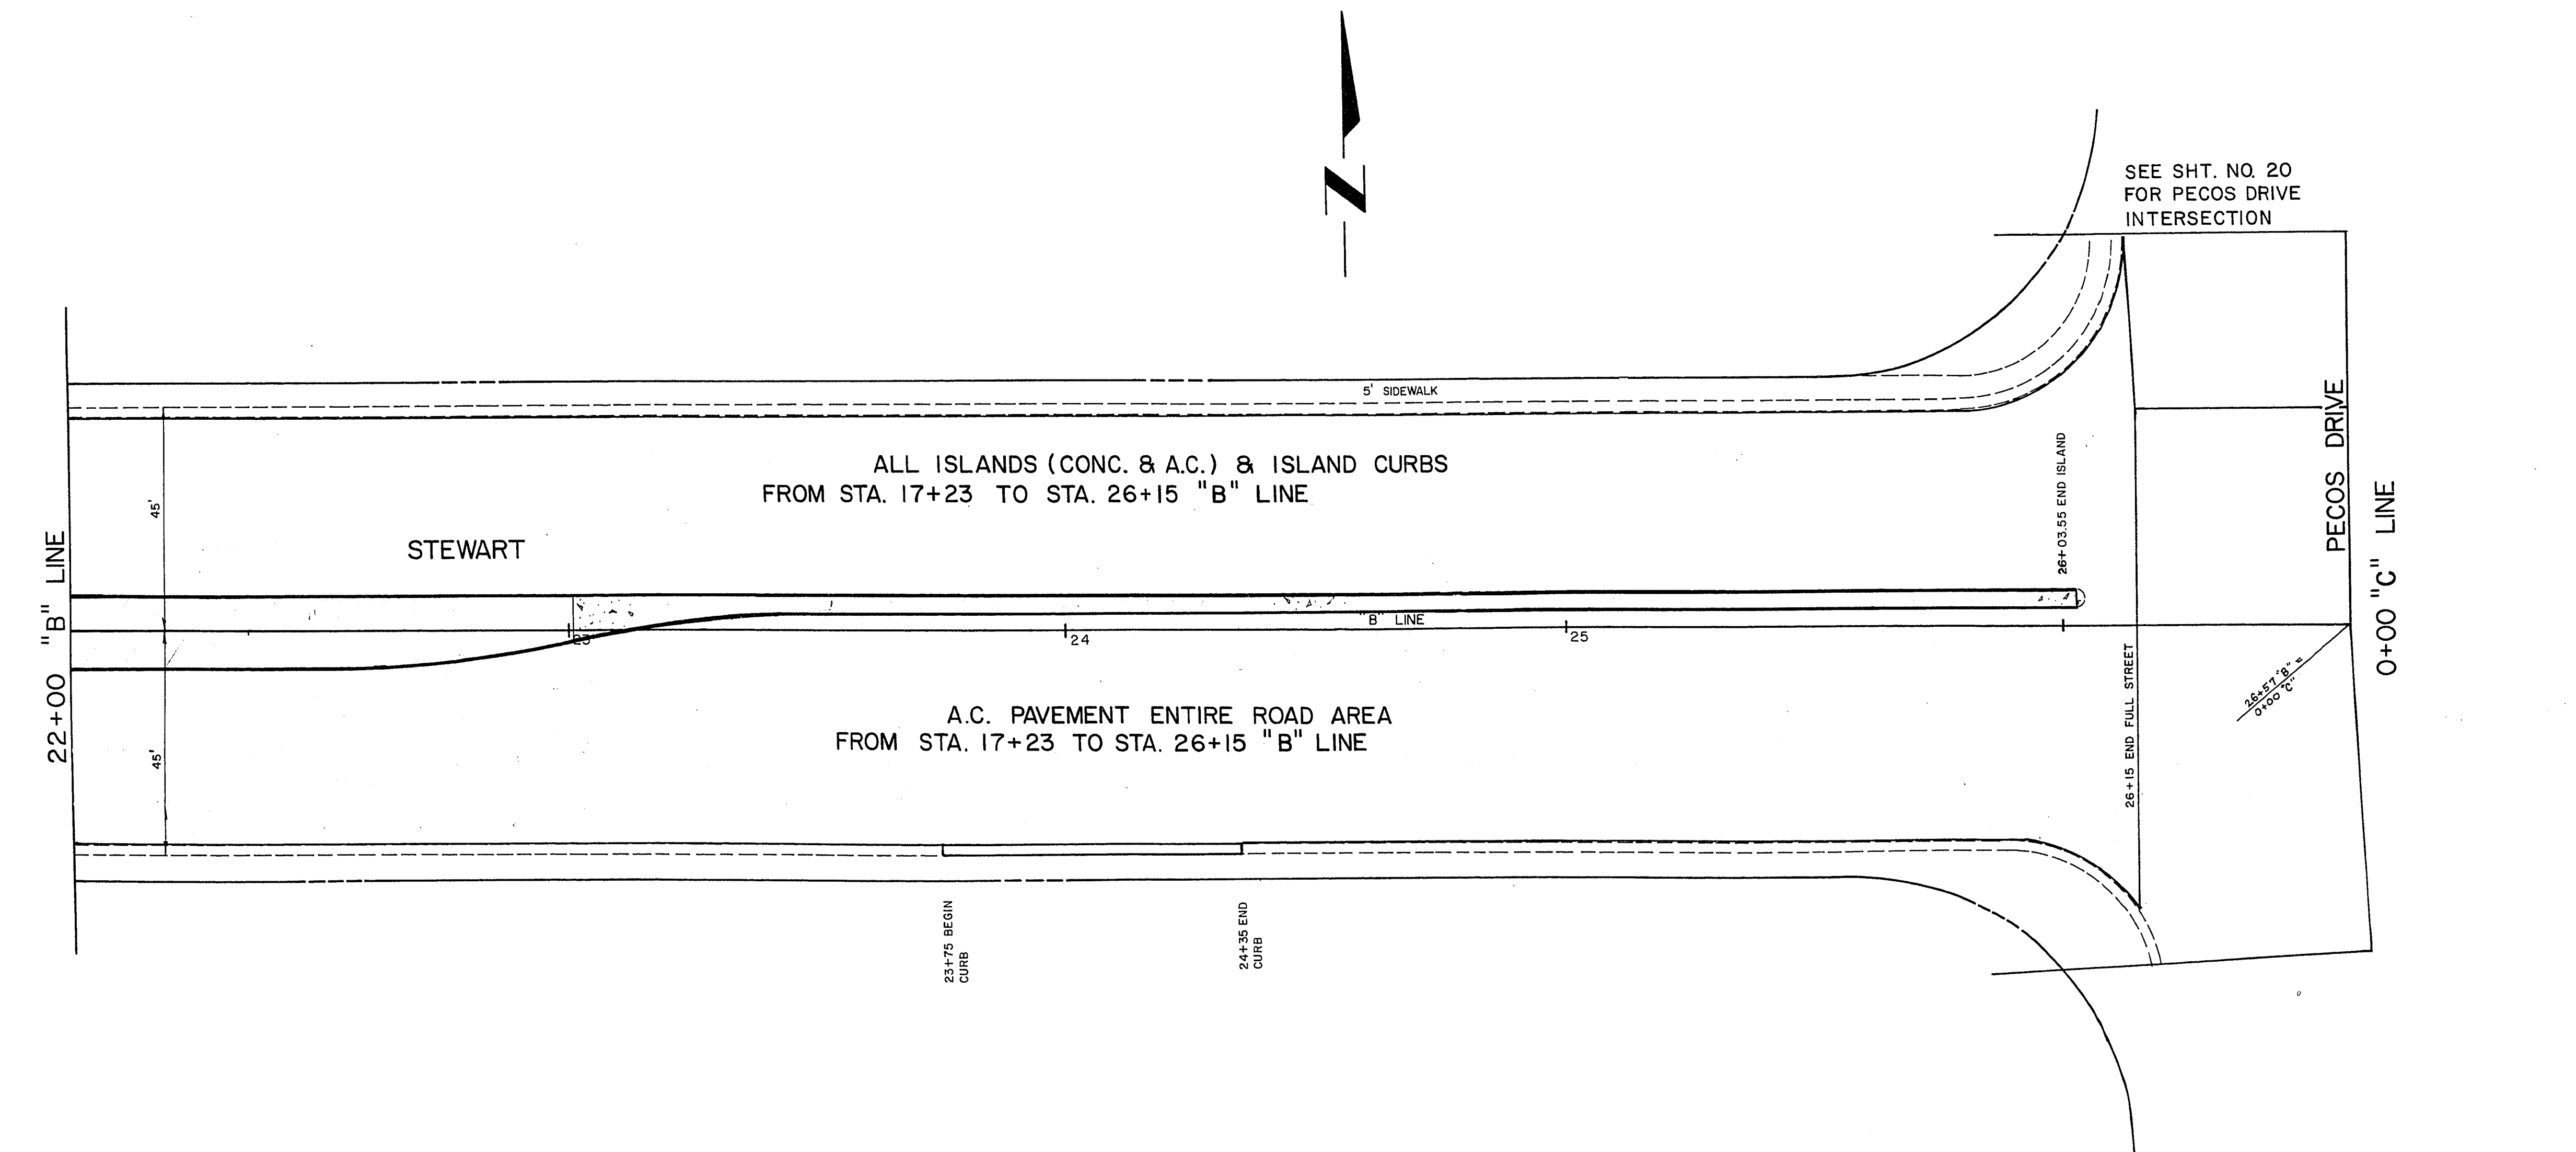


[illegible]

	Department of Public Services		Engineering Design Division				
	STEWARD AVE. REPAIRS	STA. 17+00 "B" LINE TO STA. 0+00 "C" LINE					
Drawing no. 107-V819C							

16-4-66