



SCALE: 1" = 40' HORIZ.
1" = 4' VERT.

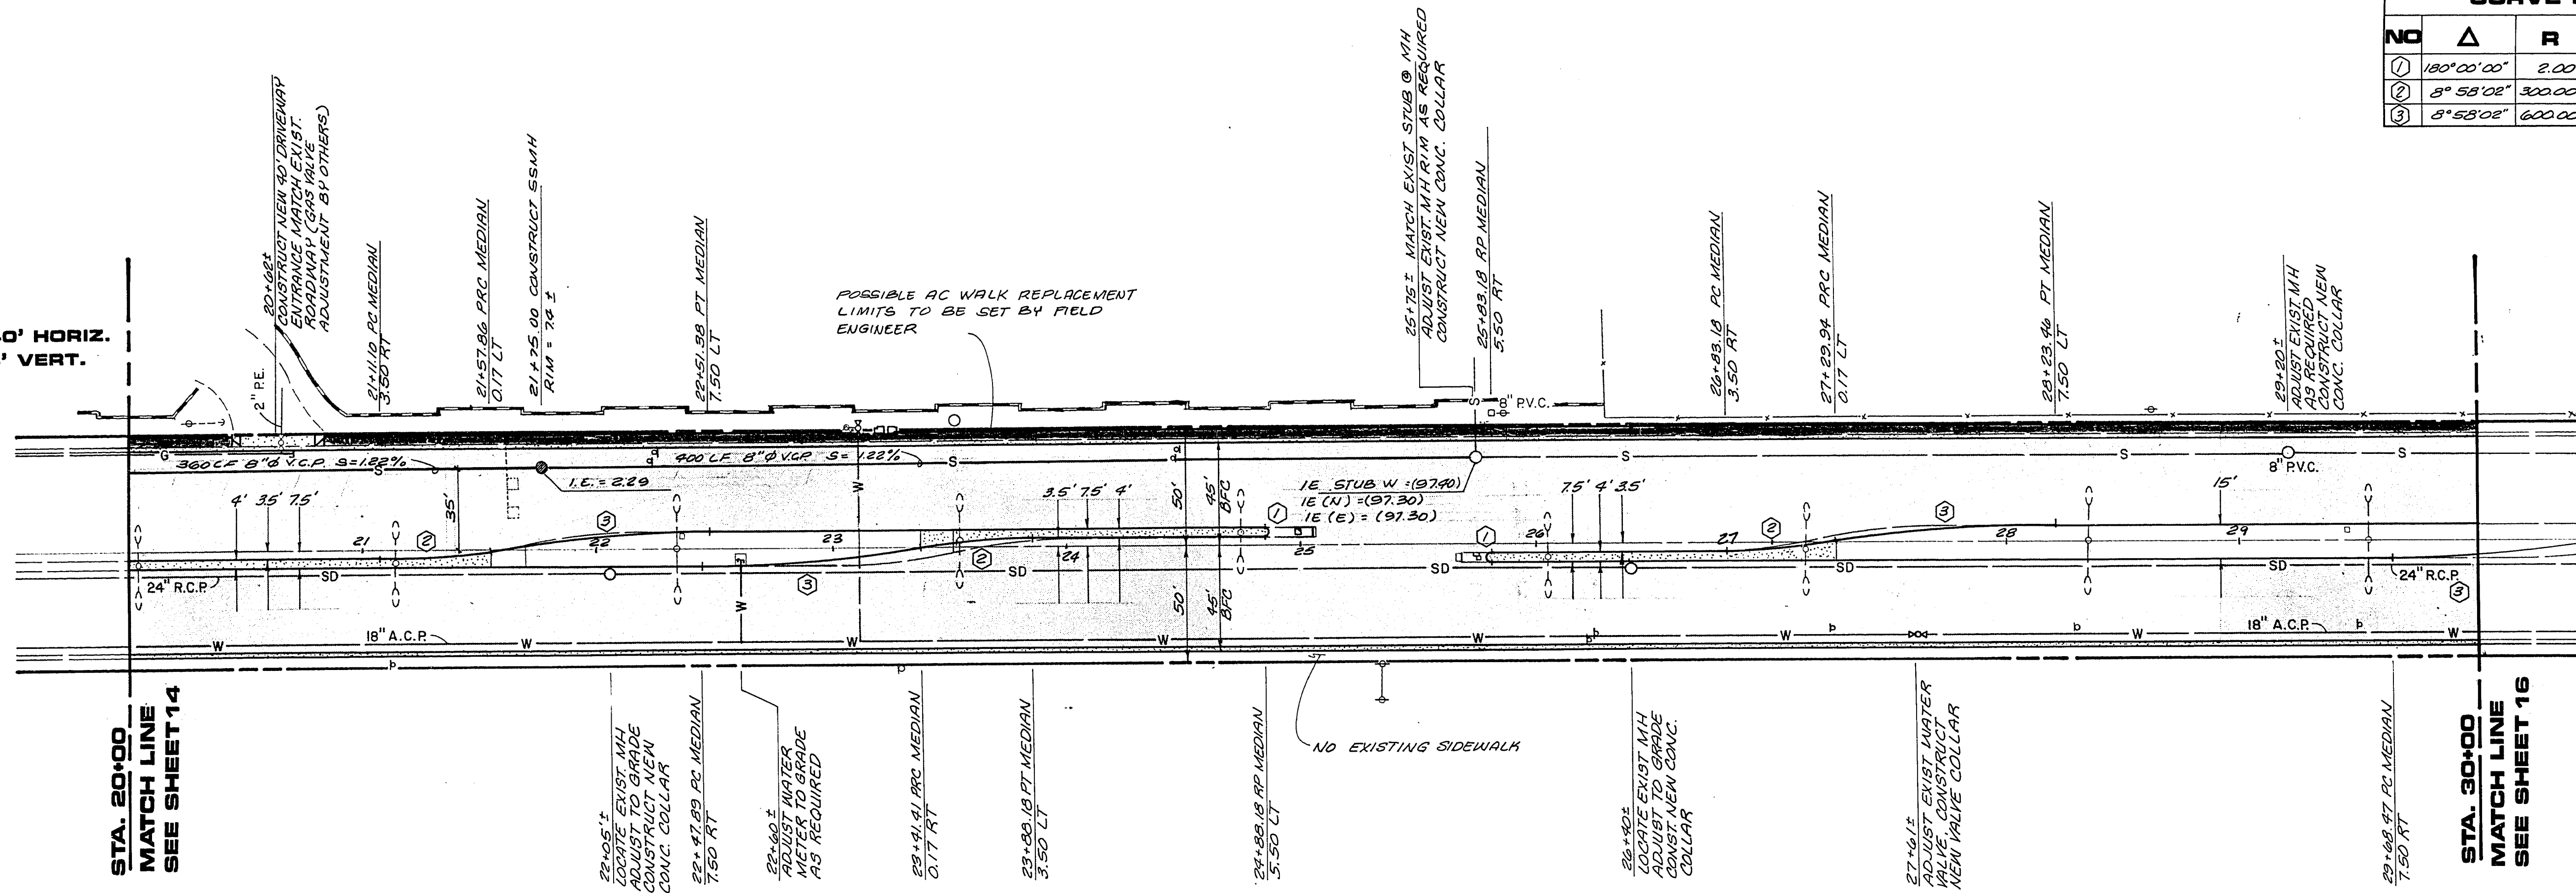


CURVE DATA				
NO	Δ	R	T	L
①	180°00'00"	2.00'	∞	6.28'
②	8°58'02"	300.00'	23.52'	46.95'
③	8°58'02"	600.00'	47.05'	93.90'

REVISIONS		
NO.	DESCRIPTION/DATE	BY

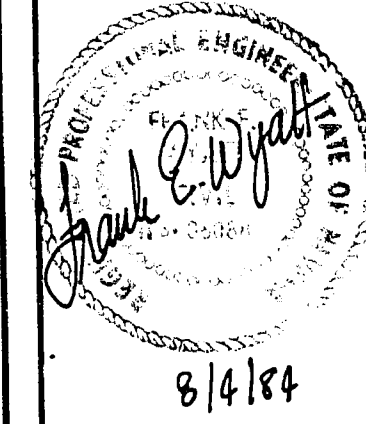

SPARKS, NEVADA
LAS VEGAS, NEVADA
SEATTLE, WASHINGTON
incorporated
SEA
ENGINEERS/PLANNERS

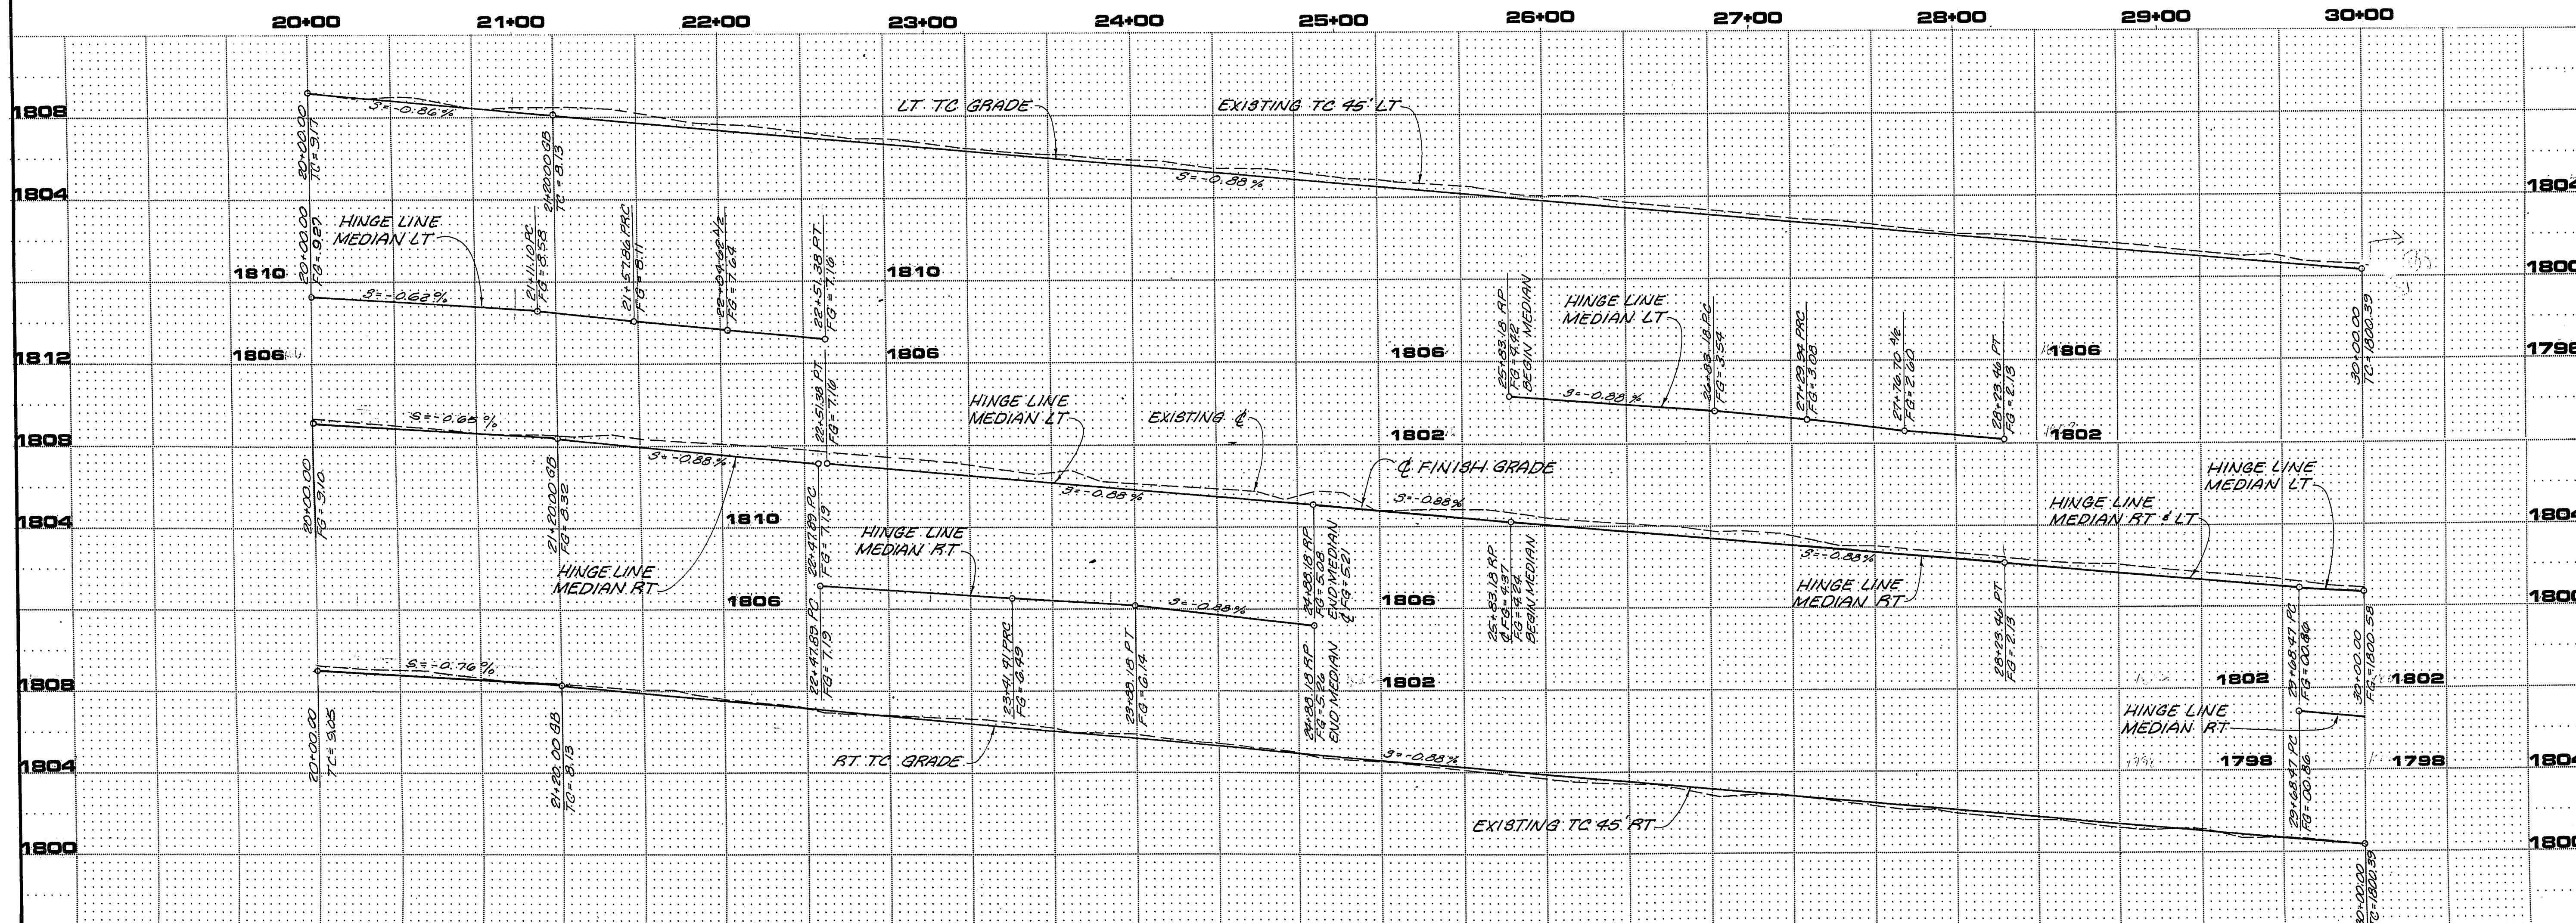

CITY OF LAS VEGAS
STEWART AVENUE
28TH STREET TO NELLIS BOULEVARD
RECONSTRUCTION PLAN & PROFILE
20+00 TO 30+00

JOB NO. 2-241-005-821
DESIGNED KA
DRAWN JR
COMP.
CHECKED
DATE FEBRUARY, 1984
SHEET NO.

107-V8190