
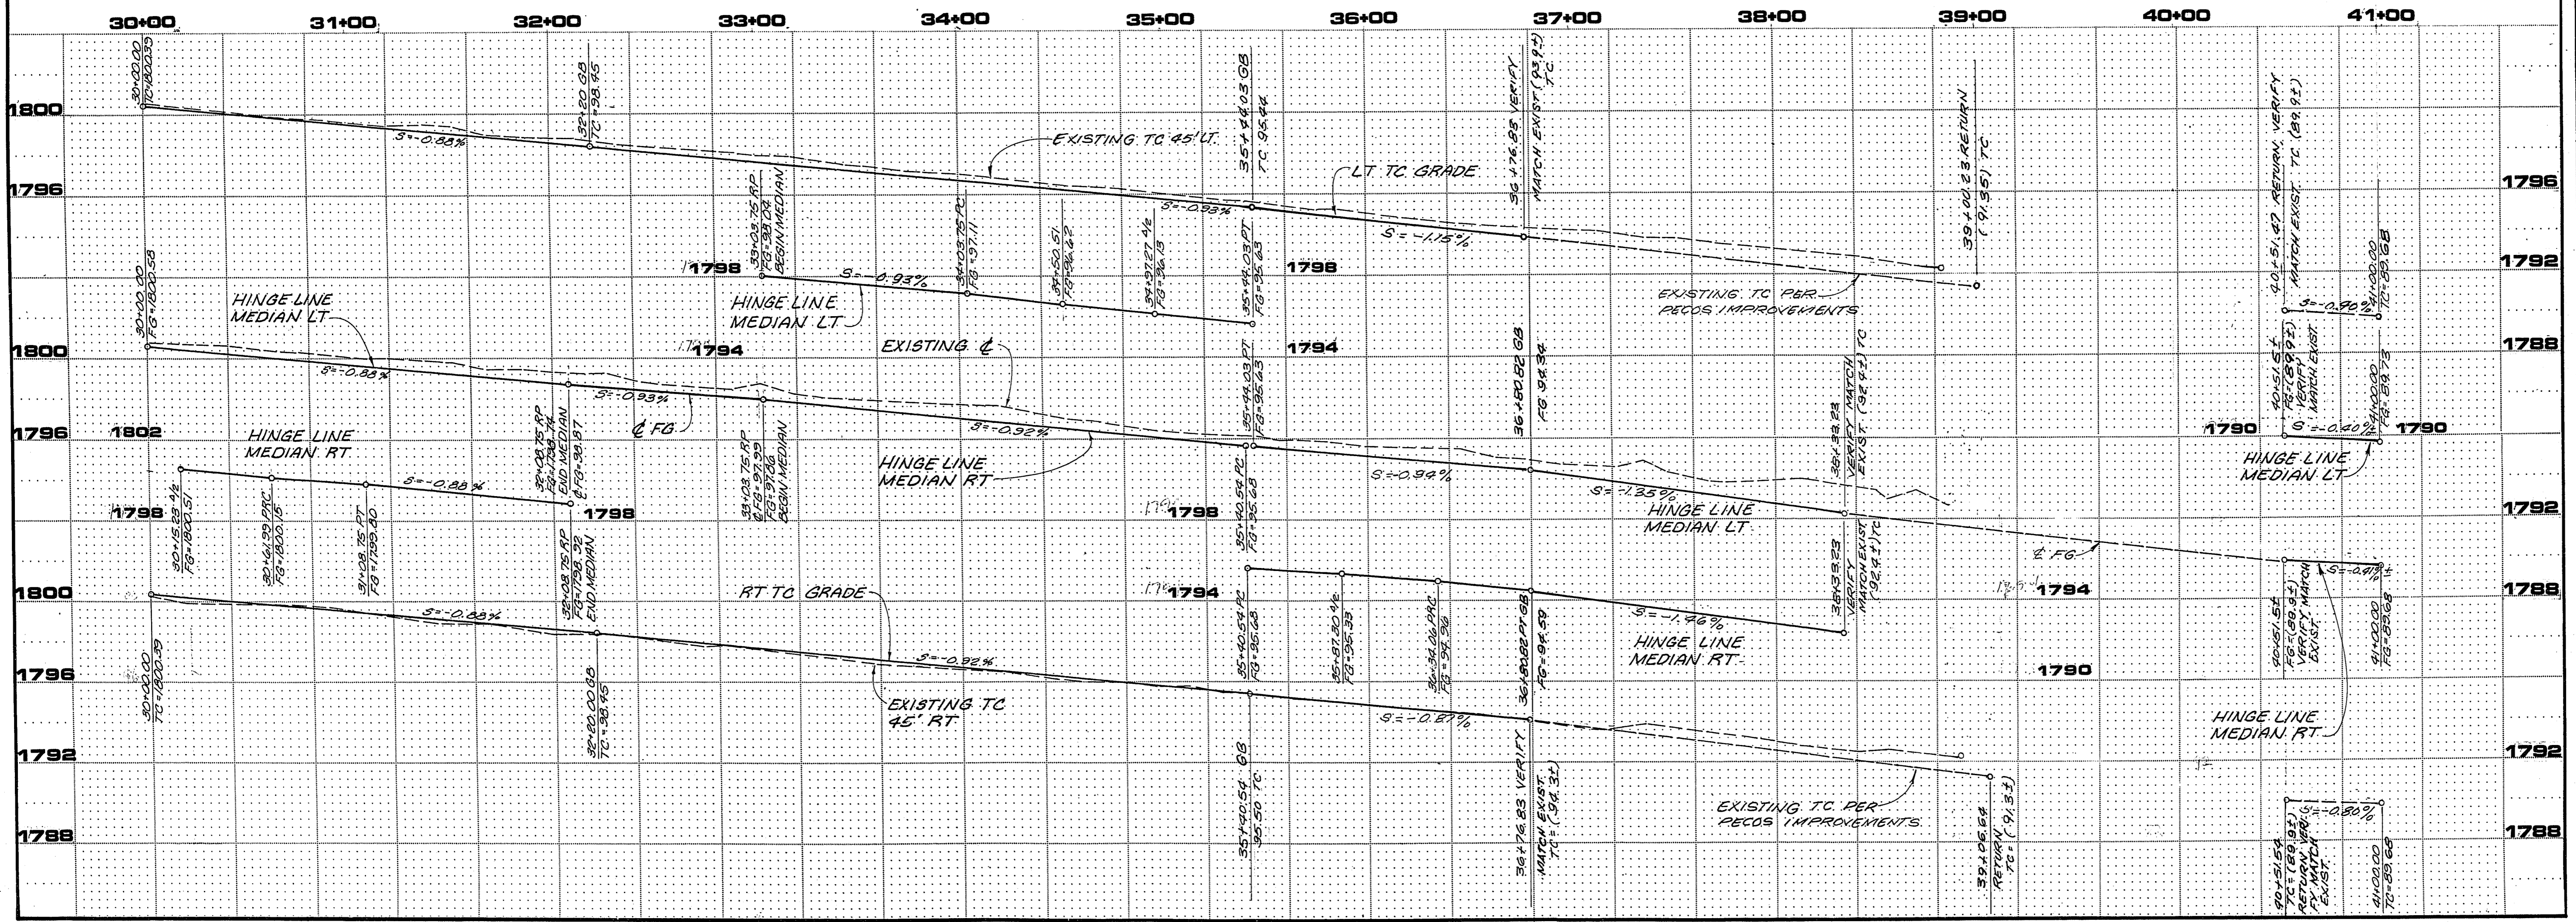


SCALE: 1" = 40' HORIZ.
1" = 4' VERT.

CURVE DATA				
NO	Δ	R	T	L
1	180°00'00"	2.00'	∞	6.28'
2	8°58'02"	300.00'	23.52'	46.95'
3	8°58'02"	600.00'	47.05'	93.90'

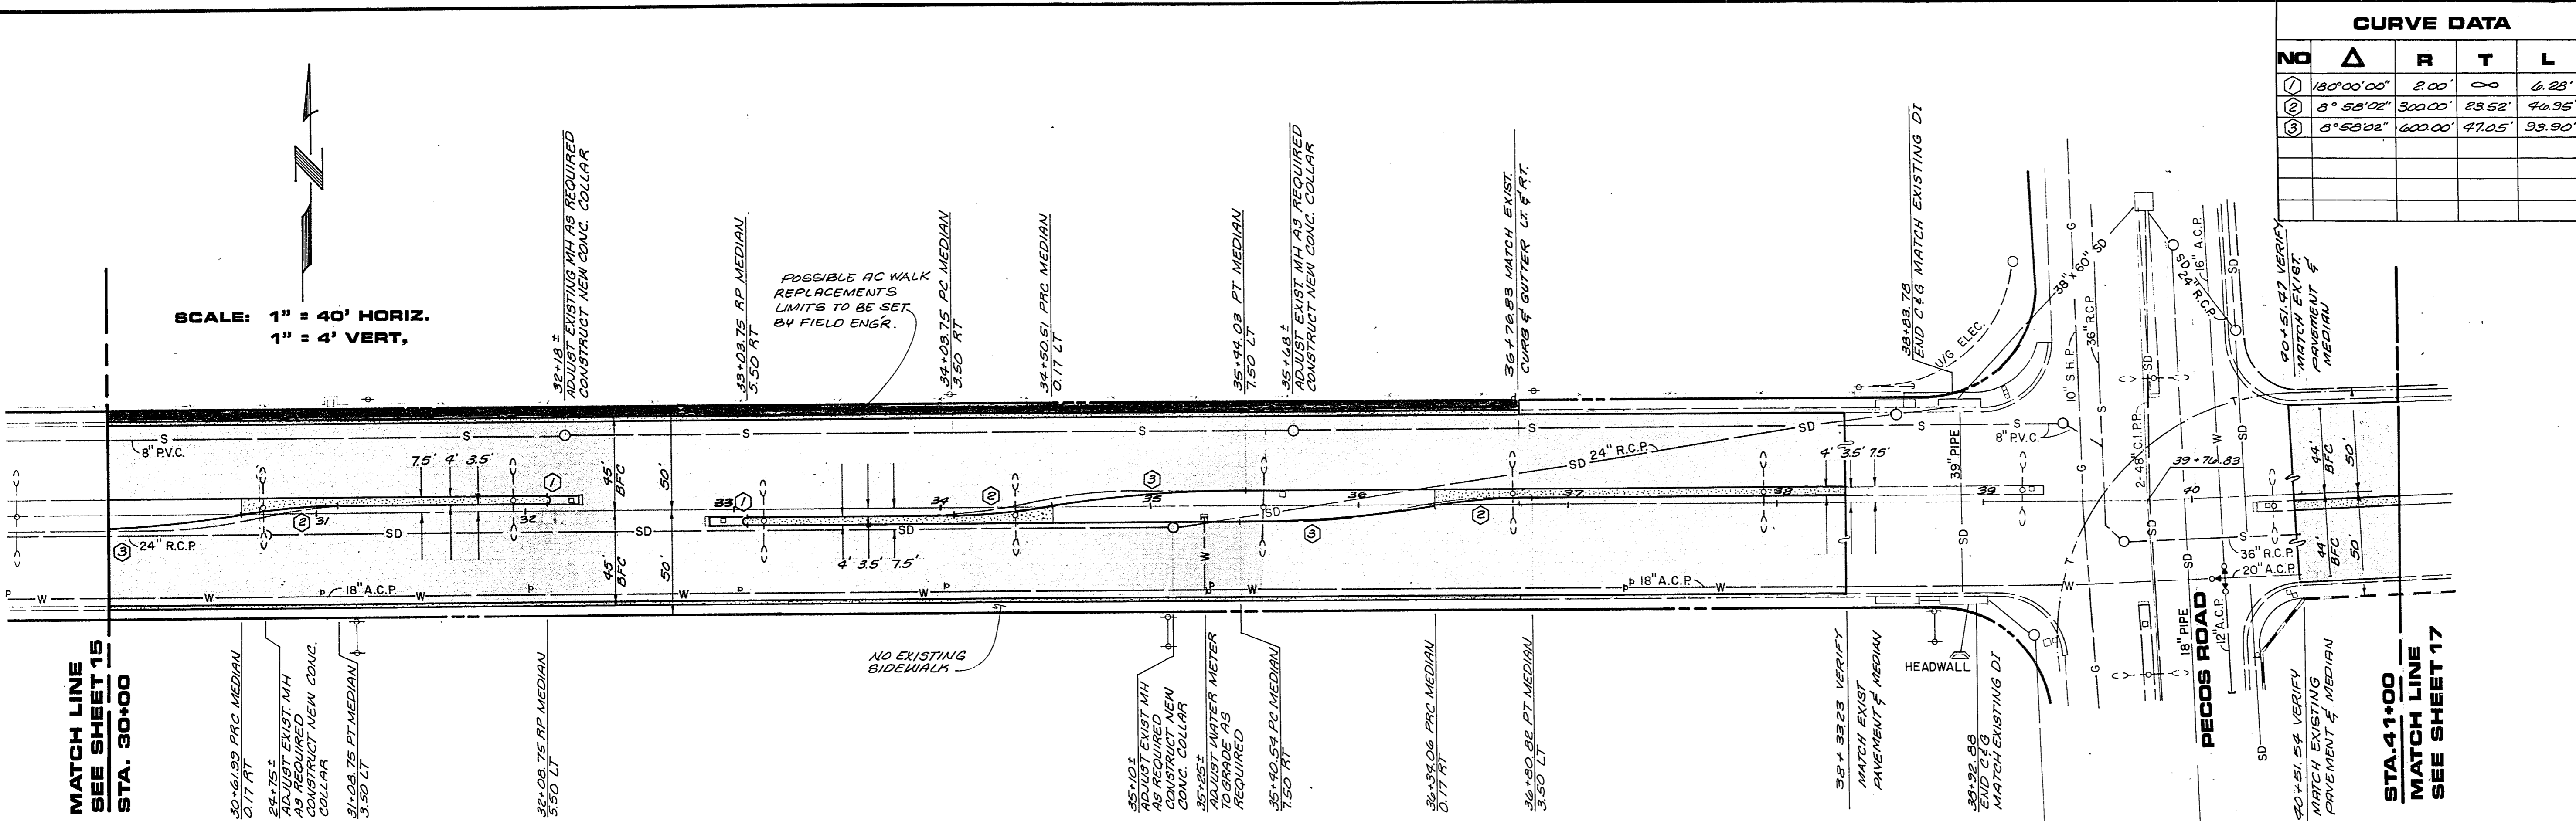

REVISIONS

NO.	DESCRIPTION/DATE	BY

PROFESSIONAL ENGINEER
FRANK E. WYATT
CIVIL
NO. 60688
EXPIRES 12/31/84

SPARKS, NEVADA
LAS VEGAS, NEVADA
SEATTLE, WASHINGTON

S&A
ENGINEERS/PLANNERS

CITY OF LAS VEGAS
STEWART AVENUE
28TH STREET TO NELLIS BOULEVARD
RECONSTRUCTION PLAN & PROFILE
30+00 TO 4+00

JOB NO. 2-241-005-821
DESIGNED KA
DRAWN JR
COMP.
CHECKED
DATE FEBRUARY, 1984
SHEET NO.

16

17 OF 47 SHEETS

16-4-30 107-V819C