




SCALE: 1" = 40' HORIZ.  
1" = 4' VERT.

CURVE DATA				
NO	Δ	R	T	L
1	180°00'00"	2.00'	00'	6.28'
2	8°58'02"	300.00'	23.52'	44.95'
3	8°58'02"	600.00'	47.05'	93.90'
4	30°00'00"	13.00'	13.00'	20.42'
5	90°00'00"	2.00'	2.00'	3.14'
6	10°58'17"	300.00'	28.86'	57.53'

REVISIONS		
NO.	DESCRIPTION/DATE	BY

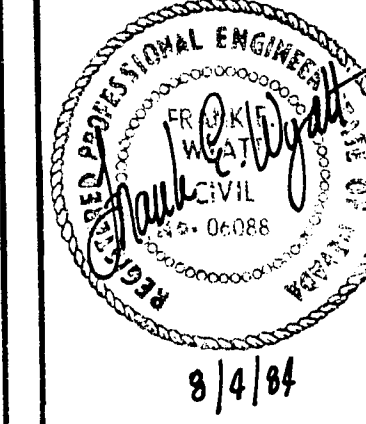

SPARKS, NEVADA  
LAS VEGAS, NEVADA  
SEATTLE, WASHINGTON  
ENGINEERS/PLANNERS

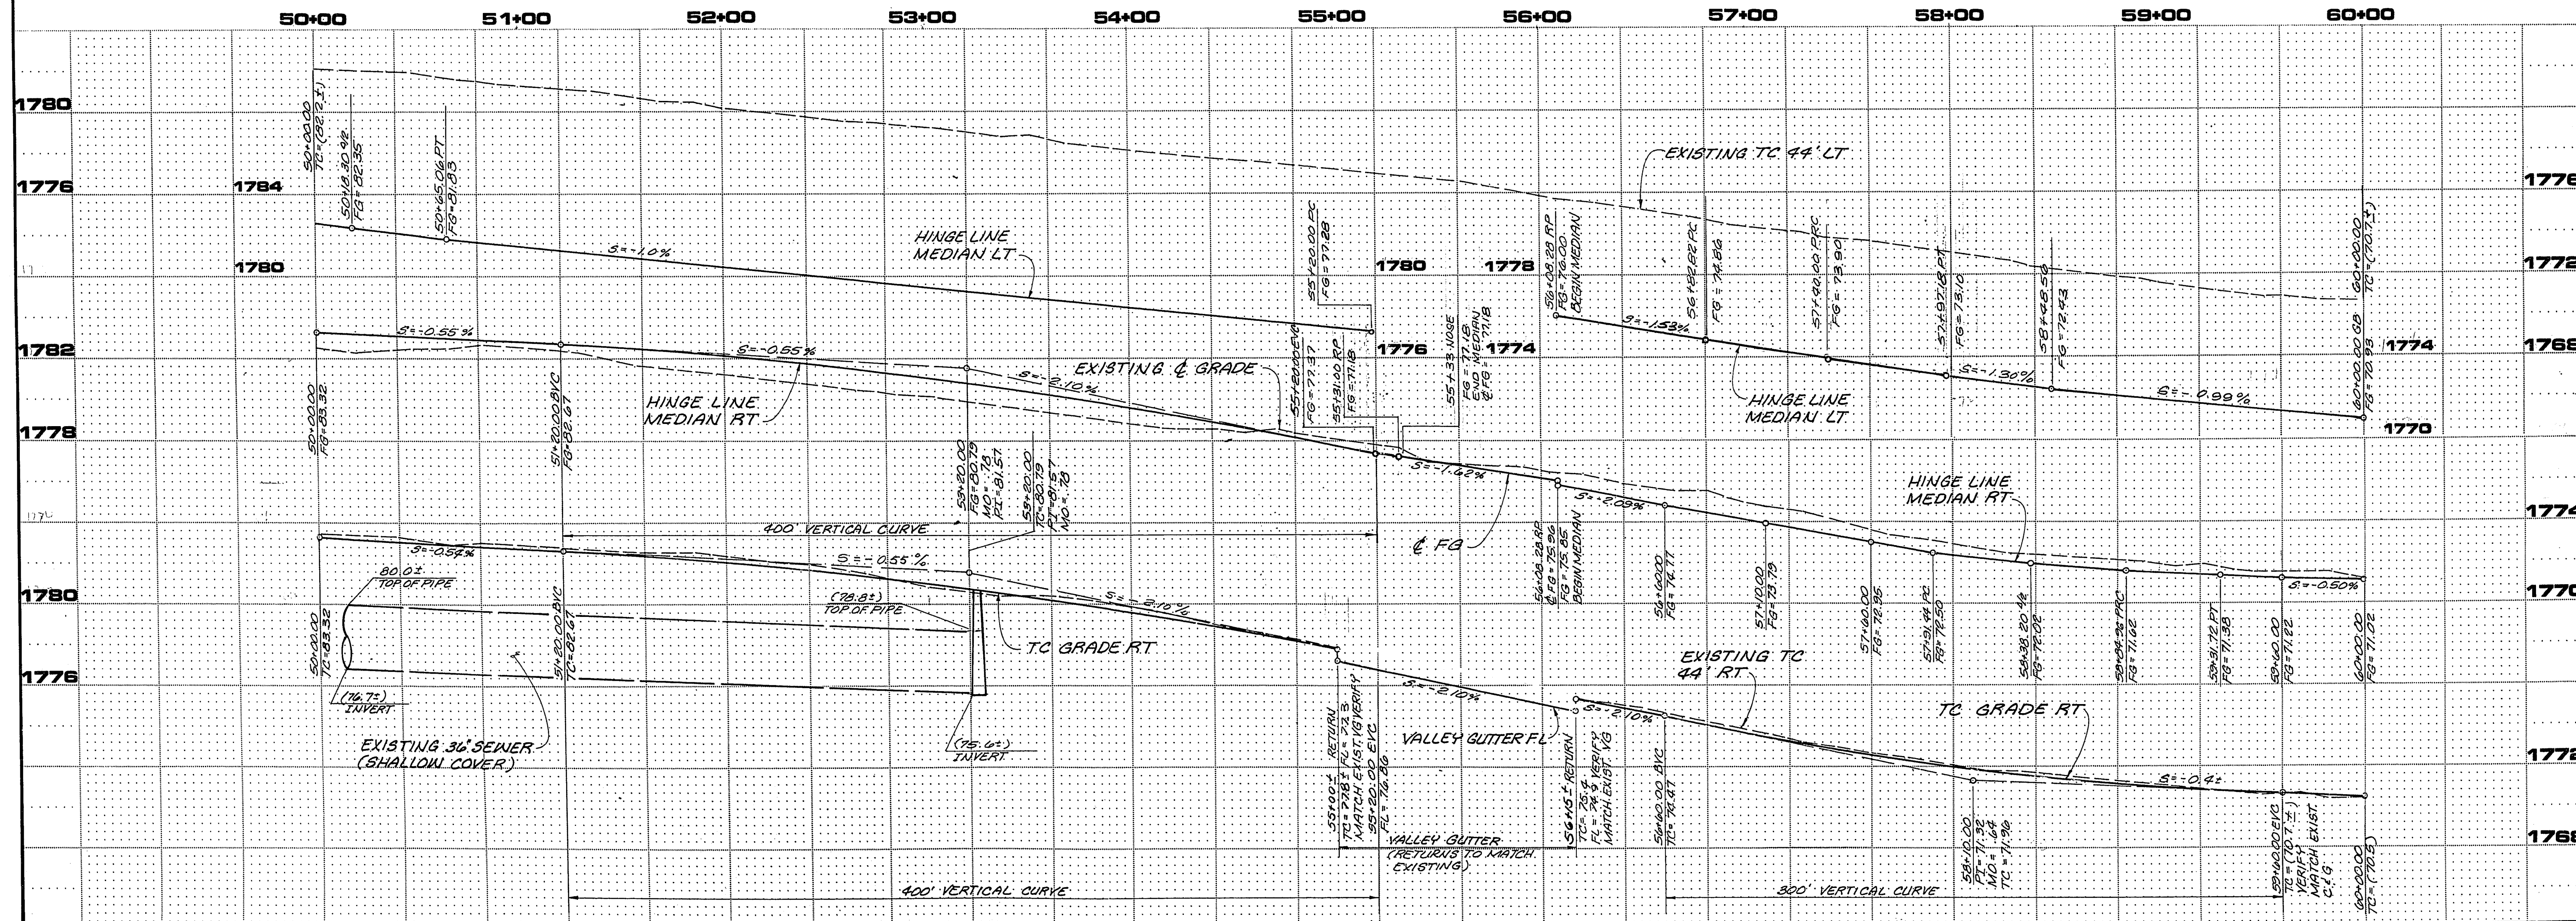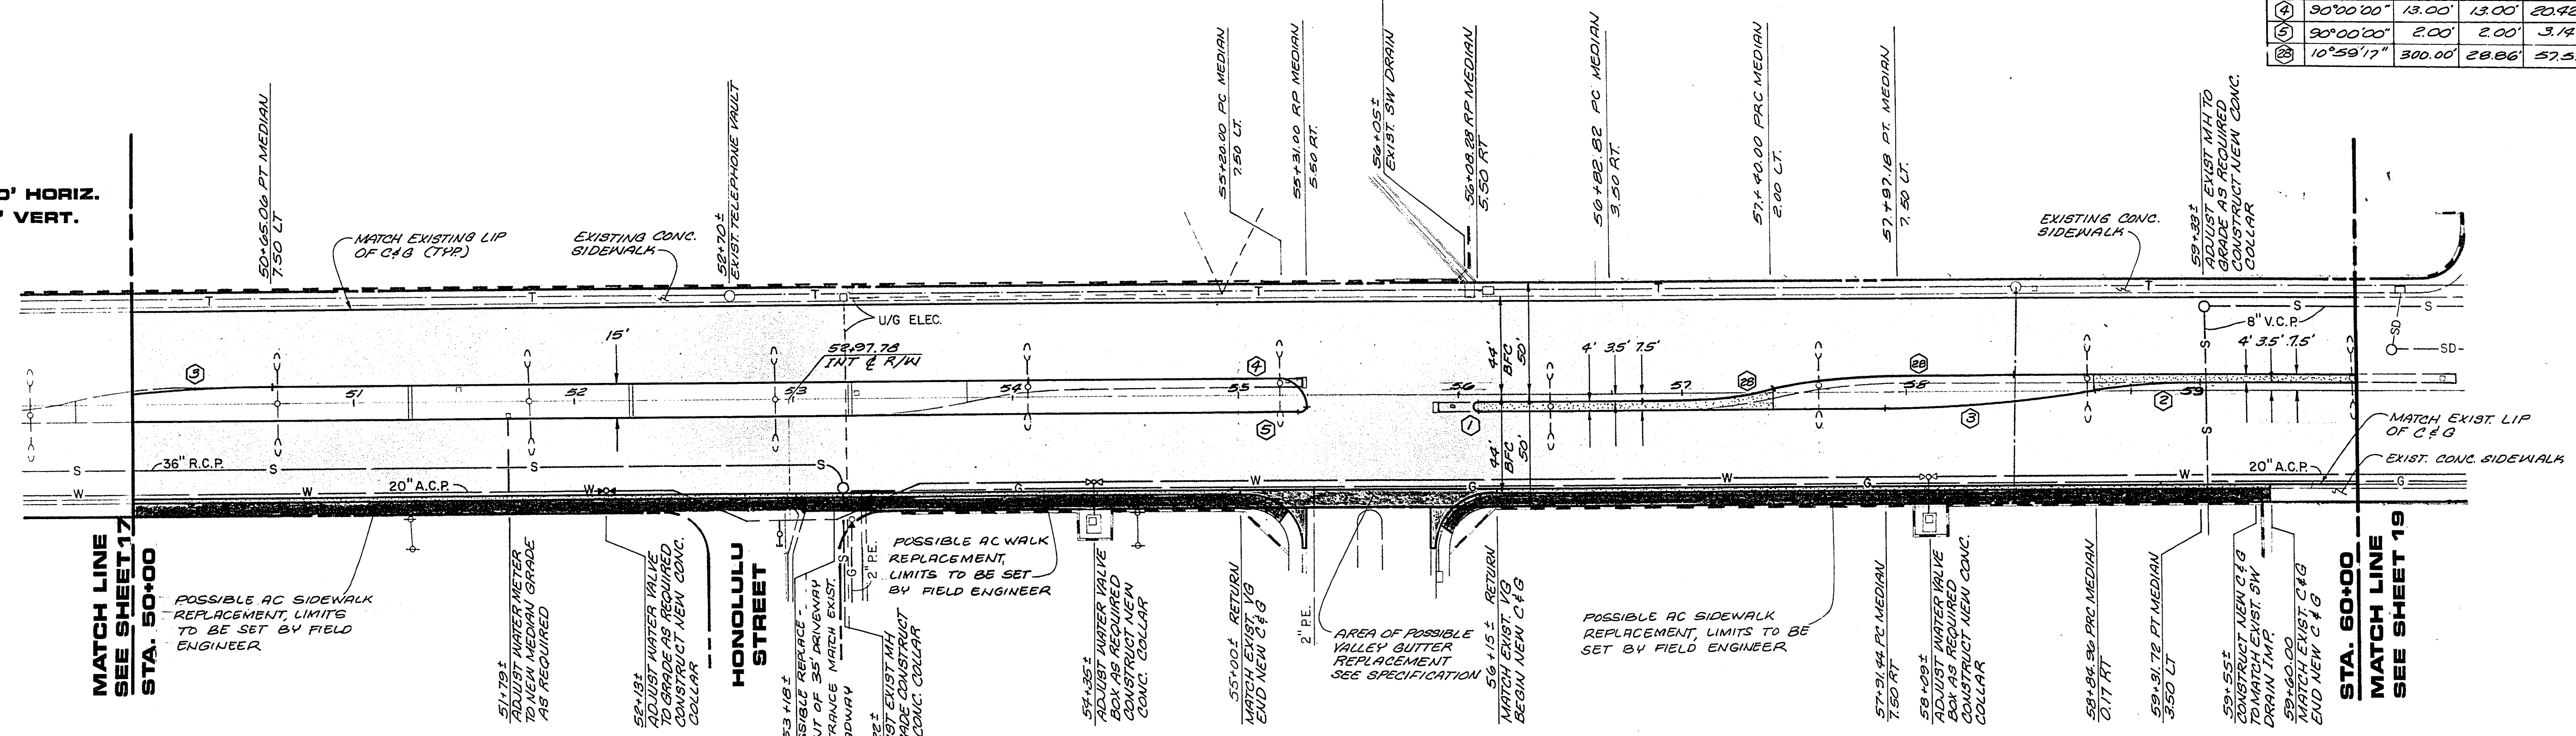

CITY OF LAS VEGAS  
STEWART AVENUE  
28TH STREET TO NELLIS BOULEVARD  
RECONSTRUCTION PLAN & PROFILE  
50+00 TO 60+00

JOB NO. 2-24-005-821
DESIGNED KA
DRAWN JR
COMP.
CHECKED
DATE FEBRUARY, 1984
SHEET NO.

18

164-32 107-VB19C