




SCALE: 1" = 40' HORIZ.
1" = 4' VERT.

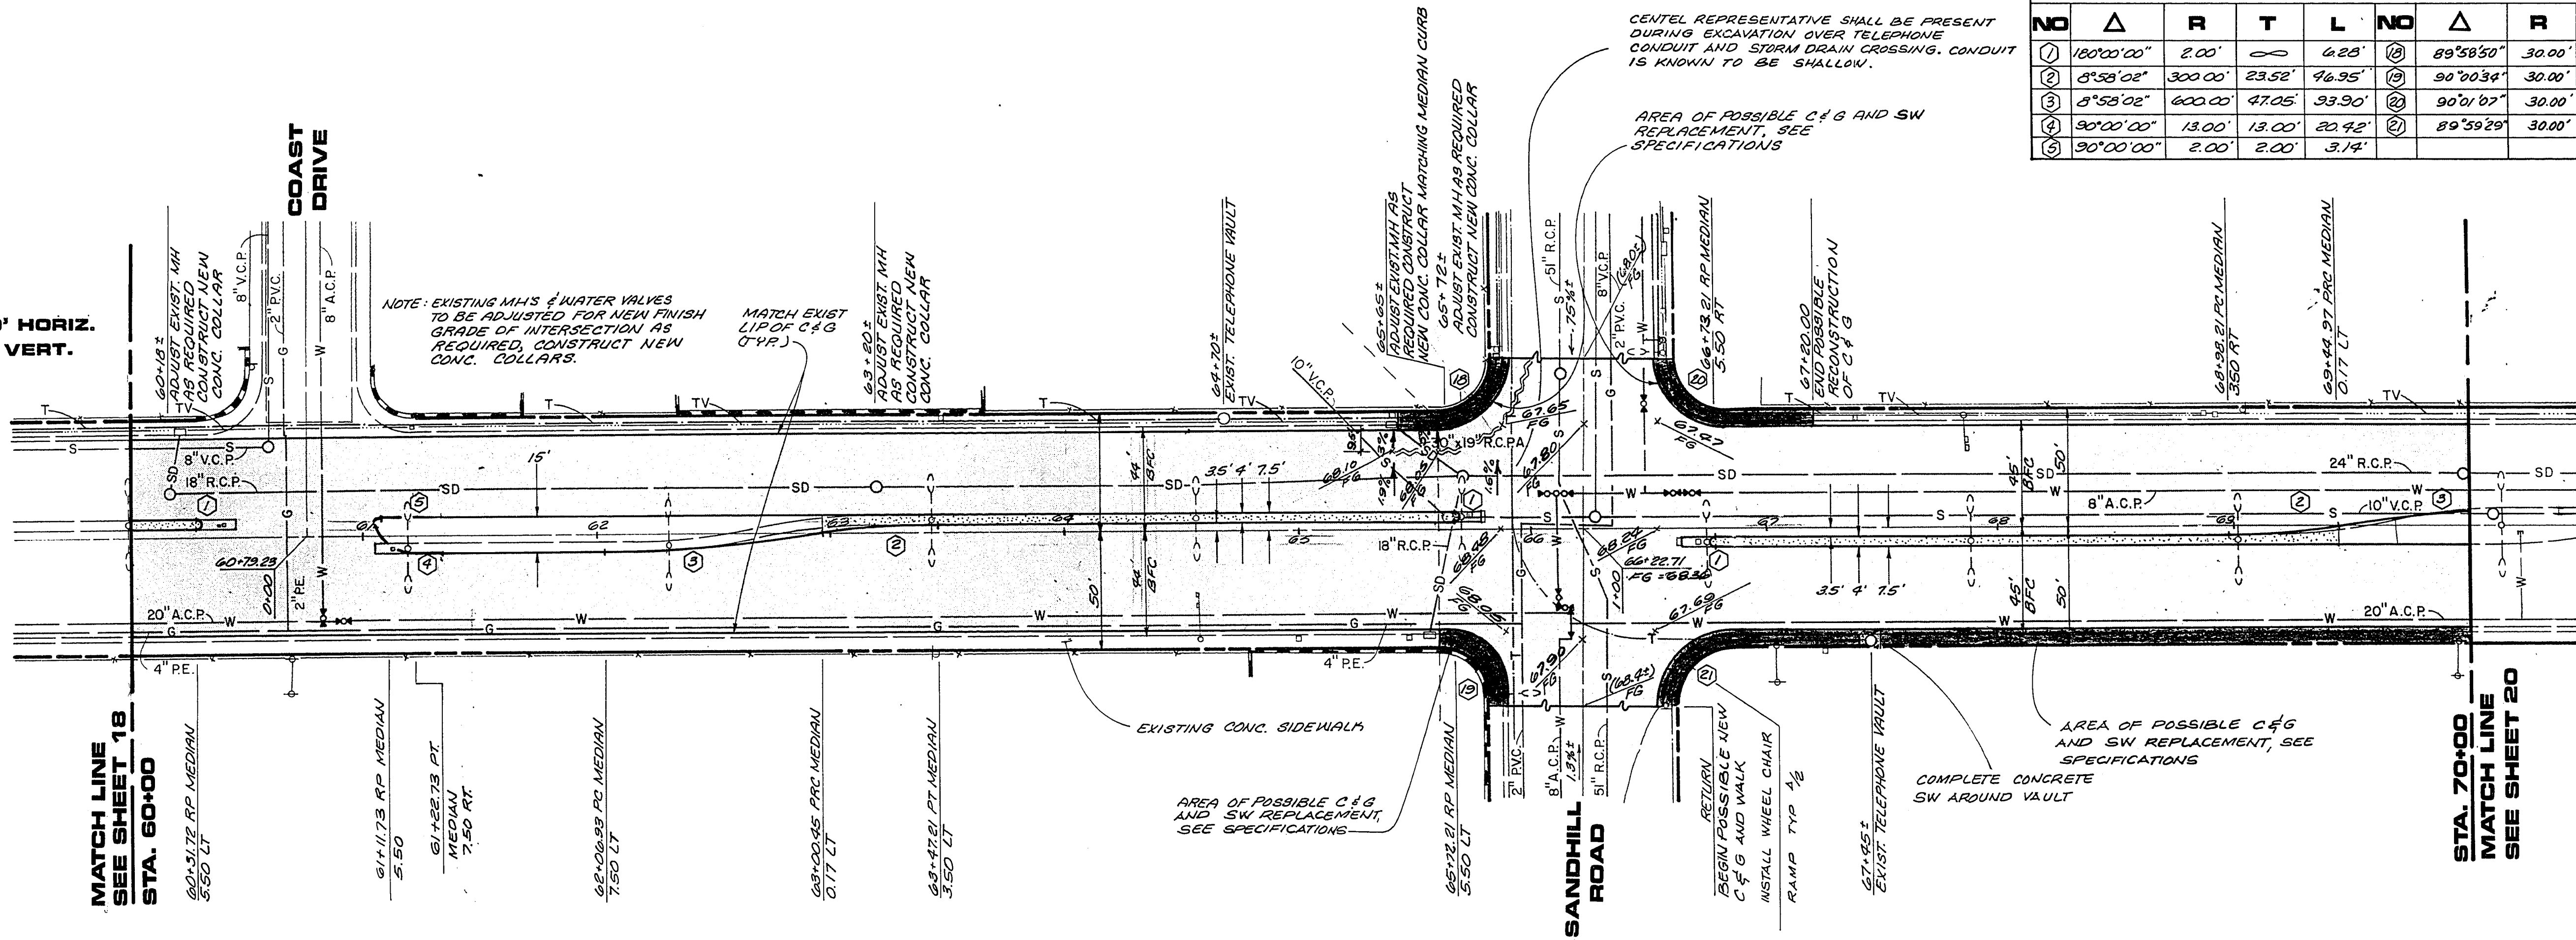

CURVE DATA									
NO	Δ	R	T	L	NO	Δ	R	T	L
1	180°00'00"	2.00'	0.00'	4.26'	10	89°58'50"	30.00'	29.99'	47.11'
2	8°58'02"	300.00'	23.52'	16.95'	11	90°00'34"	30.00'	30.00'	47.13'
3	8°58'02"	600.00'	47.05'	33.90'	12	90°01'07"	30.00'	30.01'	47.13'
4	90°00'00"	13.00'	13.00'	20.42'	13	89°59'29"	30.00'	30.00'	47.12'
5	90°00'00"	2.00'	2.00'	3.14'					

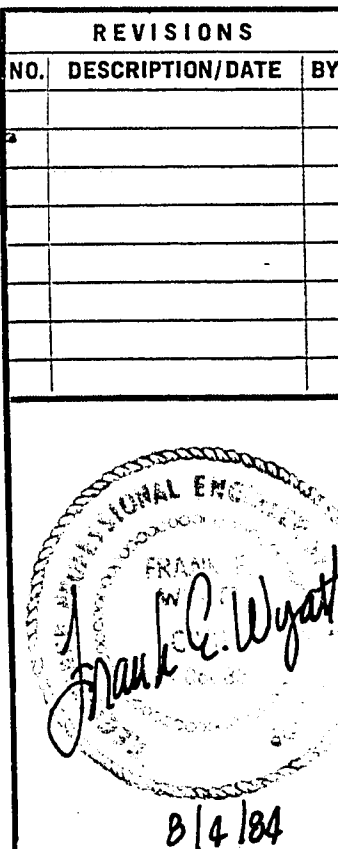

SPARKS, NEVADA
LAS VEGAS, NEVADA
SEATTLE, WASHINGTON
incorporated
S&A
ENGINEERS/PLANNERS

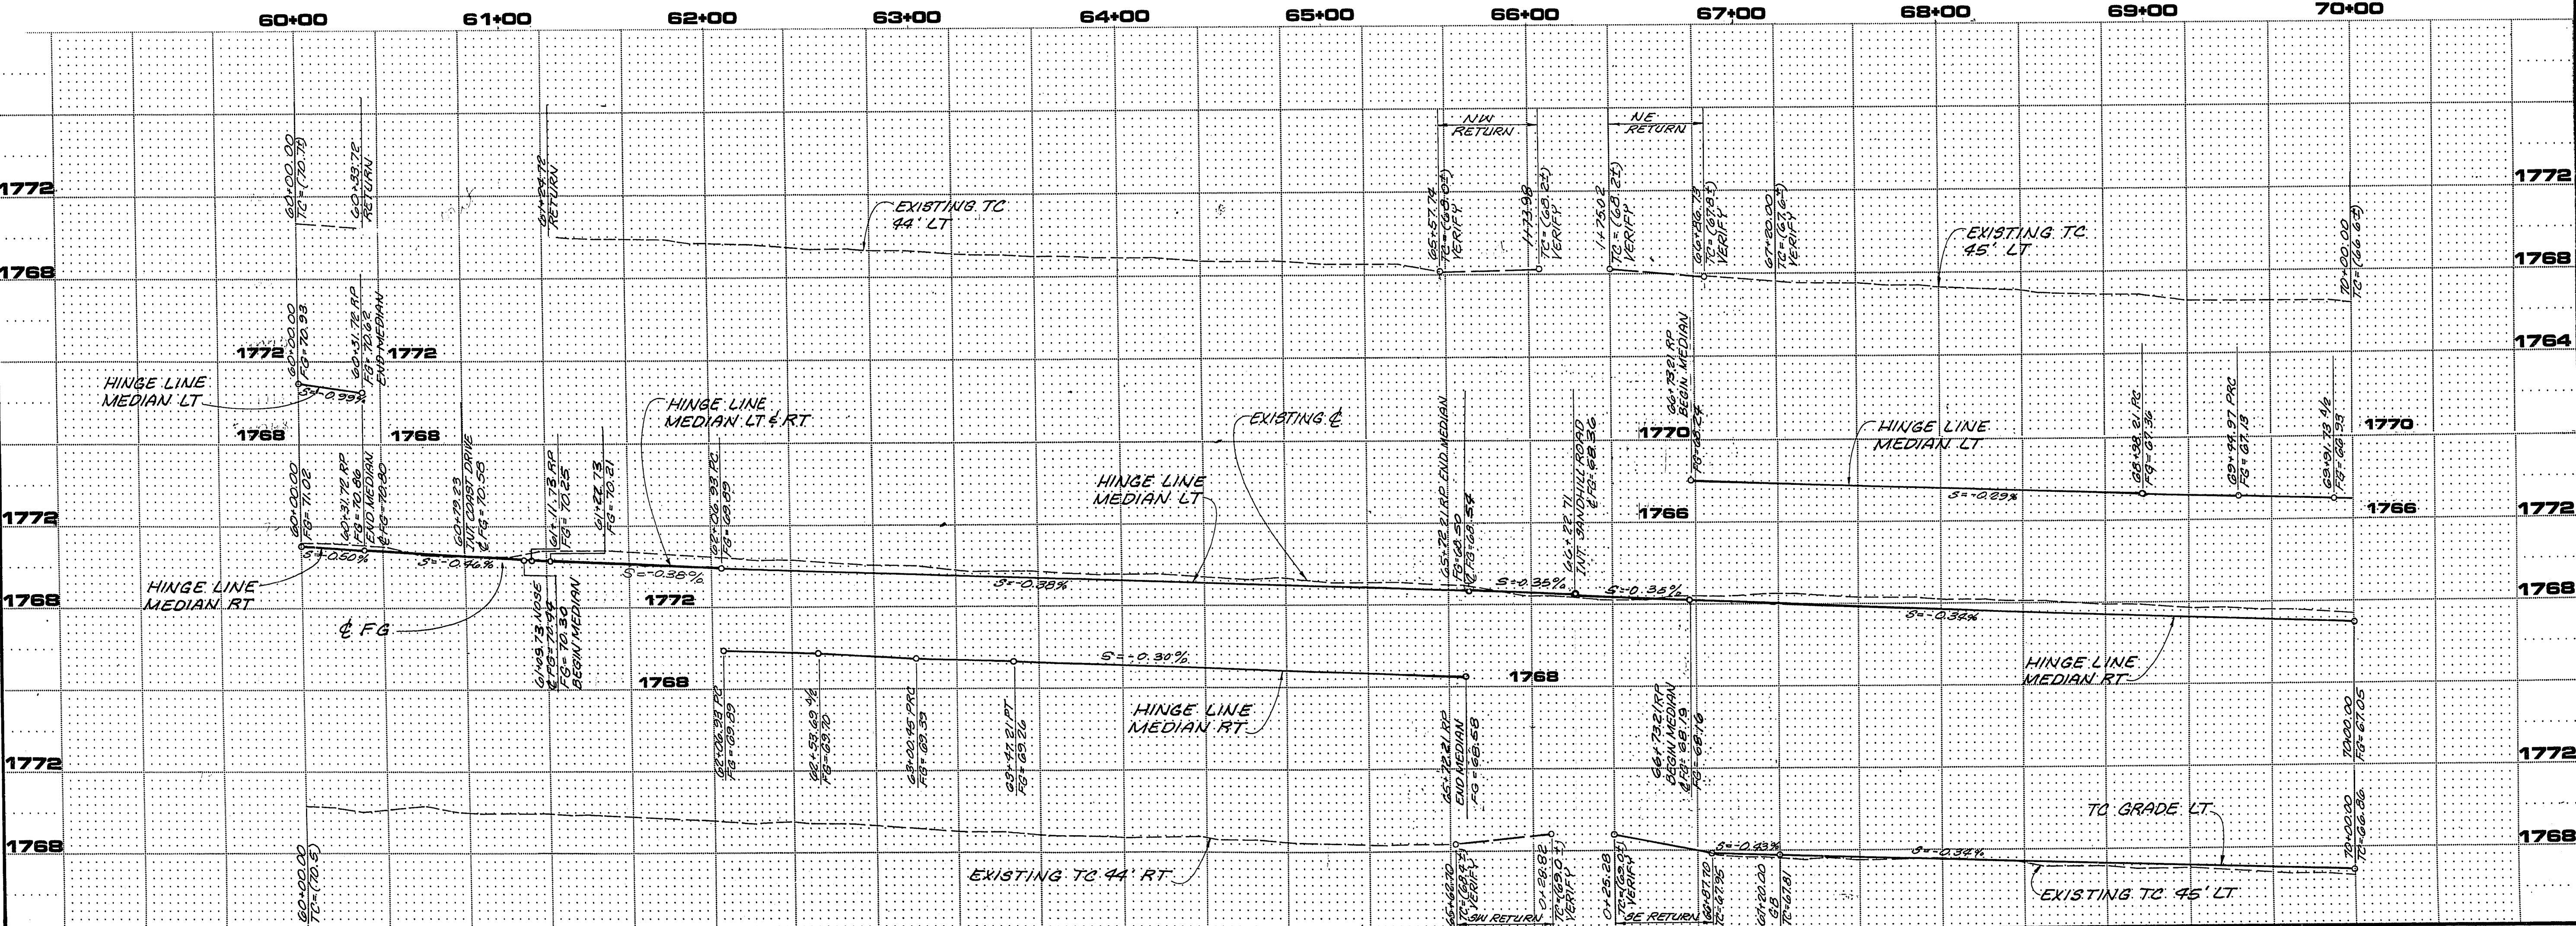

CITY OF LAS VEGAS
STEWART AVENUE
28TH STREET TO NELLIS BOULEVARD
RECONSTRUCTION PLAN & PROFILE
60+00 TO 70+00

JOB NO. 2-241-005-821
DESIGNED KA
DRAWN JR
COMP.
CHECKED
DATE FEBRUARY, 1984
SHEET NO.
19
20 OF 47 SHEETS

16-4-33 107-VB19C