


CURVE DATA				
NO	Δ	R	T	
1	180°00'00"	2.00'	∞	6.28'
2	88°53'00"	30.00'	29.42'	46.54'
3	88°41'42"	30.00'	29.32'	46.44'
4	91°19'28"	30.00'	30.70'	47.82'
5	91°05'50"	30.00'	30.58'	47.70'

REVISIONS			
NO.	DESCRIPTION/DATE	BY	

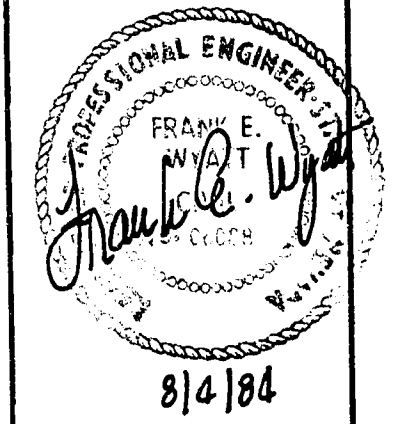

SPARKS, NEVADA  
LAS VEGAS, NEVADA  
SEATTLE, WASHINGTON

**S&A**  
ENGINEERS/PLANNERS



CITY OF LAS VEGAS  
STEWART AVENUE  
28TH STREET TO NELLIS BOULEVARD  
RECONSTRUCTION PLAN & PROFILE  
LAMB BLVD

JOB NO. 2-241-005-821  
DESIGNED KA  
DRAWN AC  
COMP.  
CHECKED  
DATE FEBRUARY, 1984  
SHEET NO.

**24**

25 OF 47 SHEETS

SCALE: 1"=40' HORIZ  
1"=4' VERT.

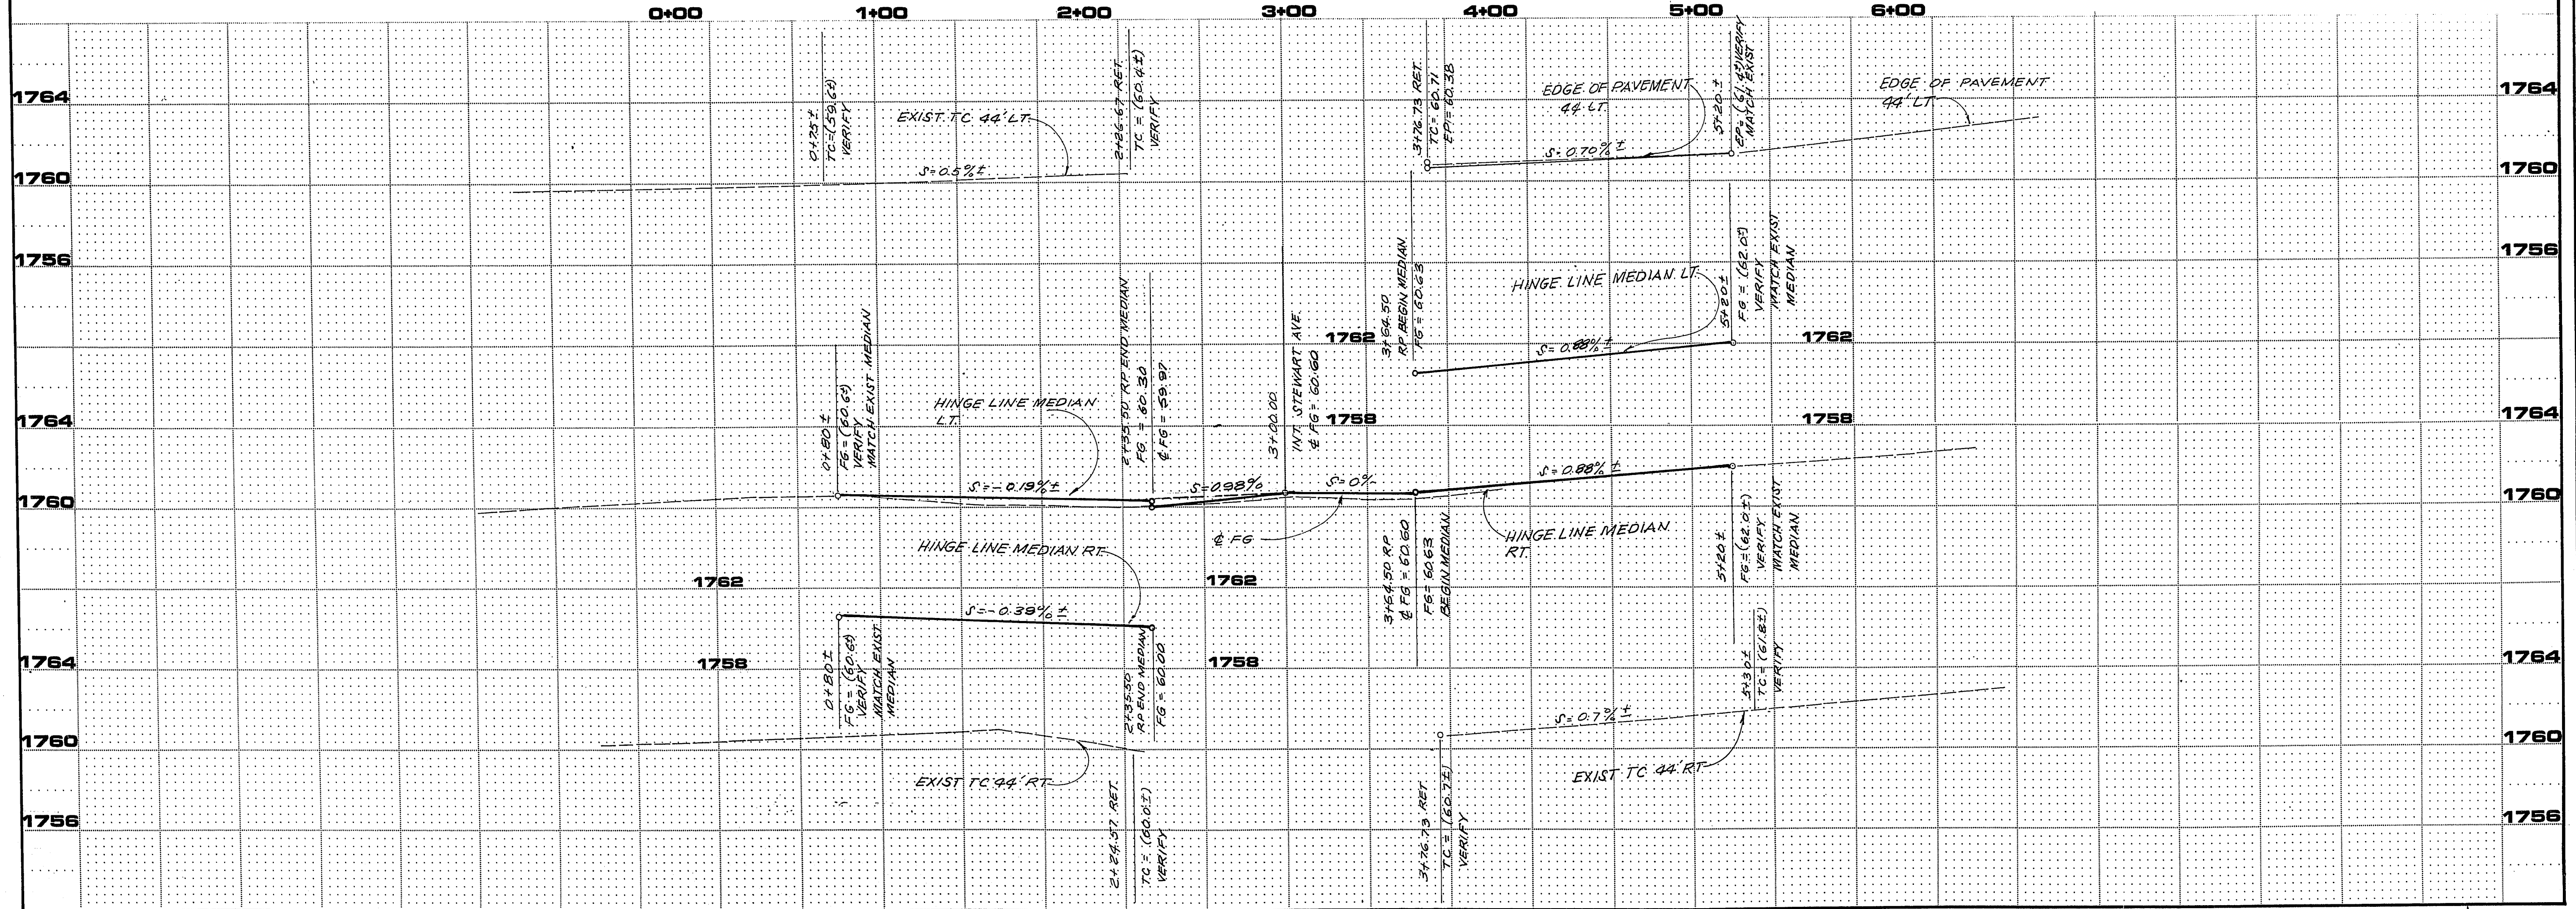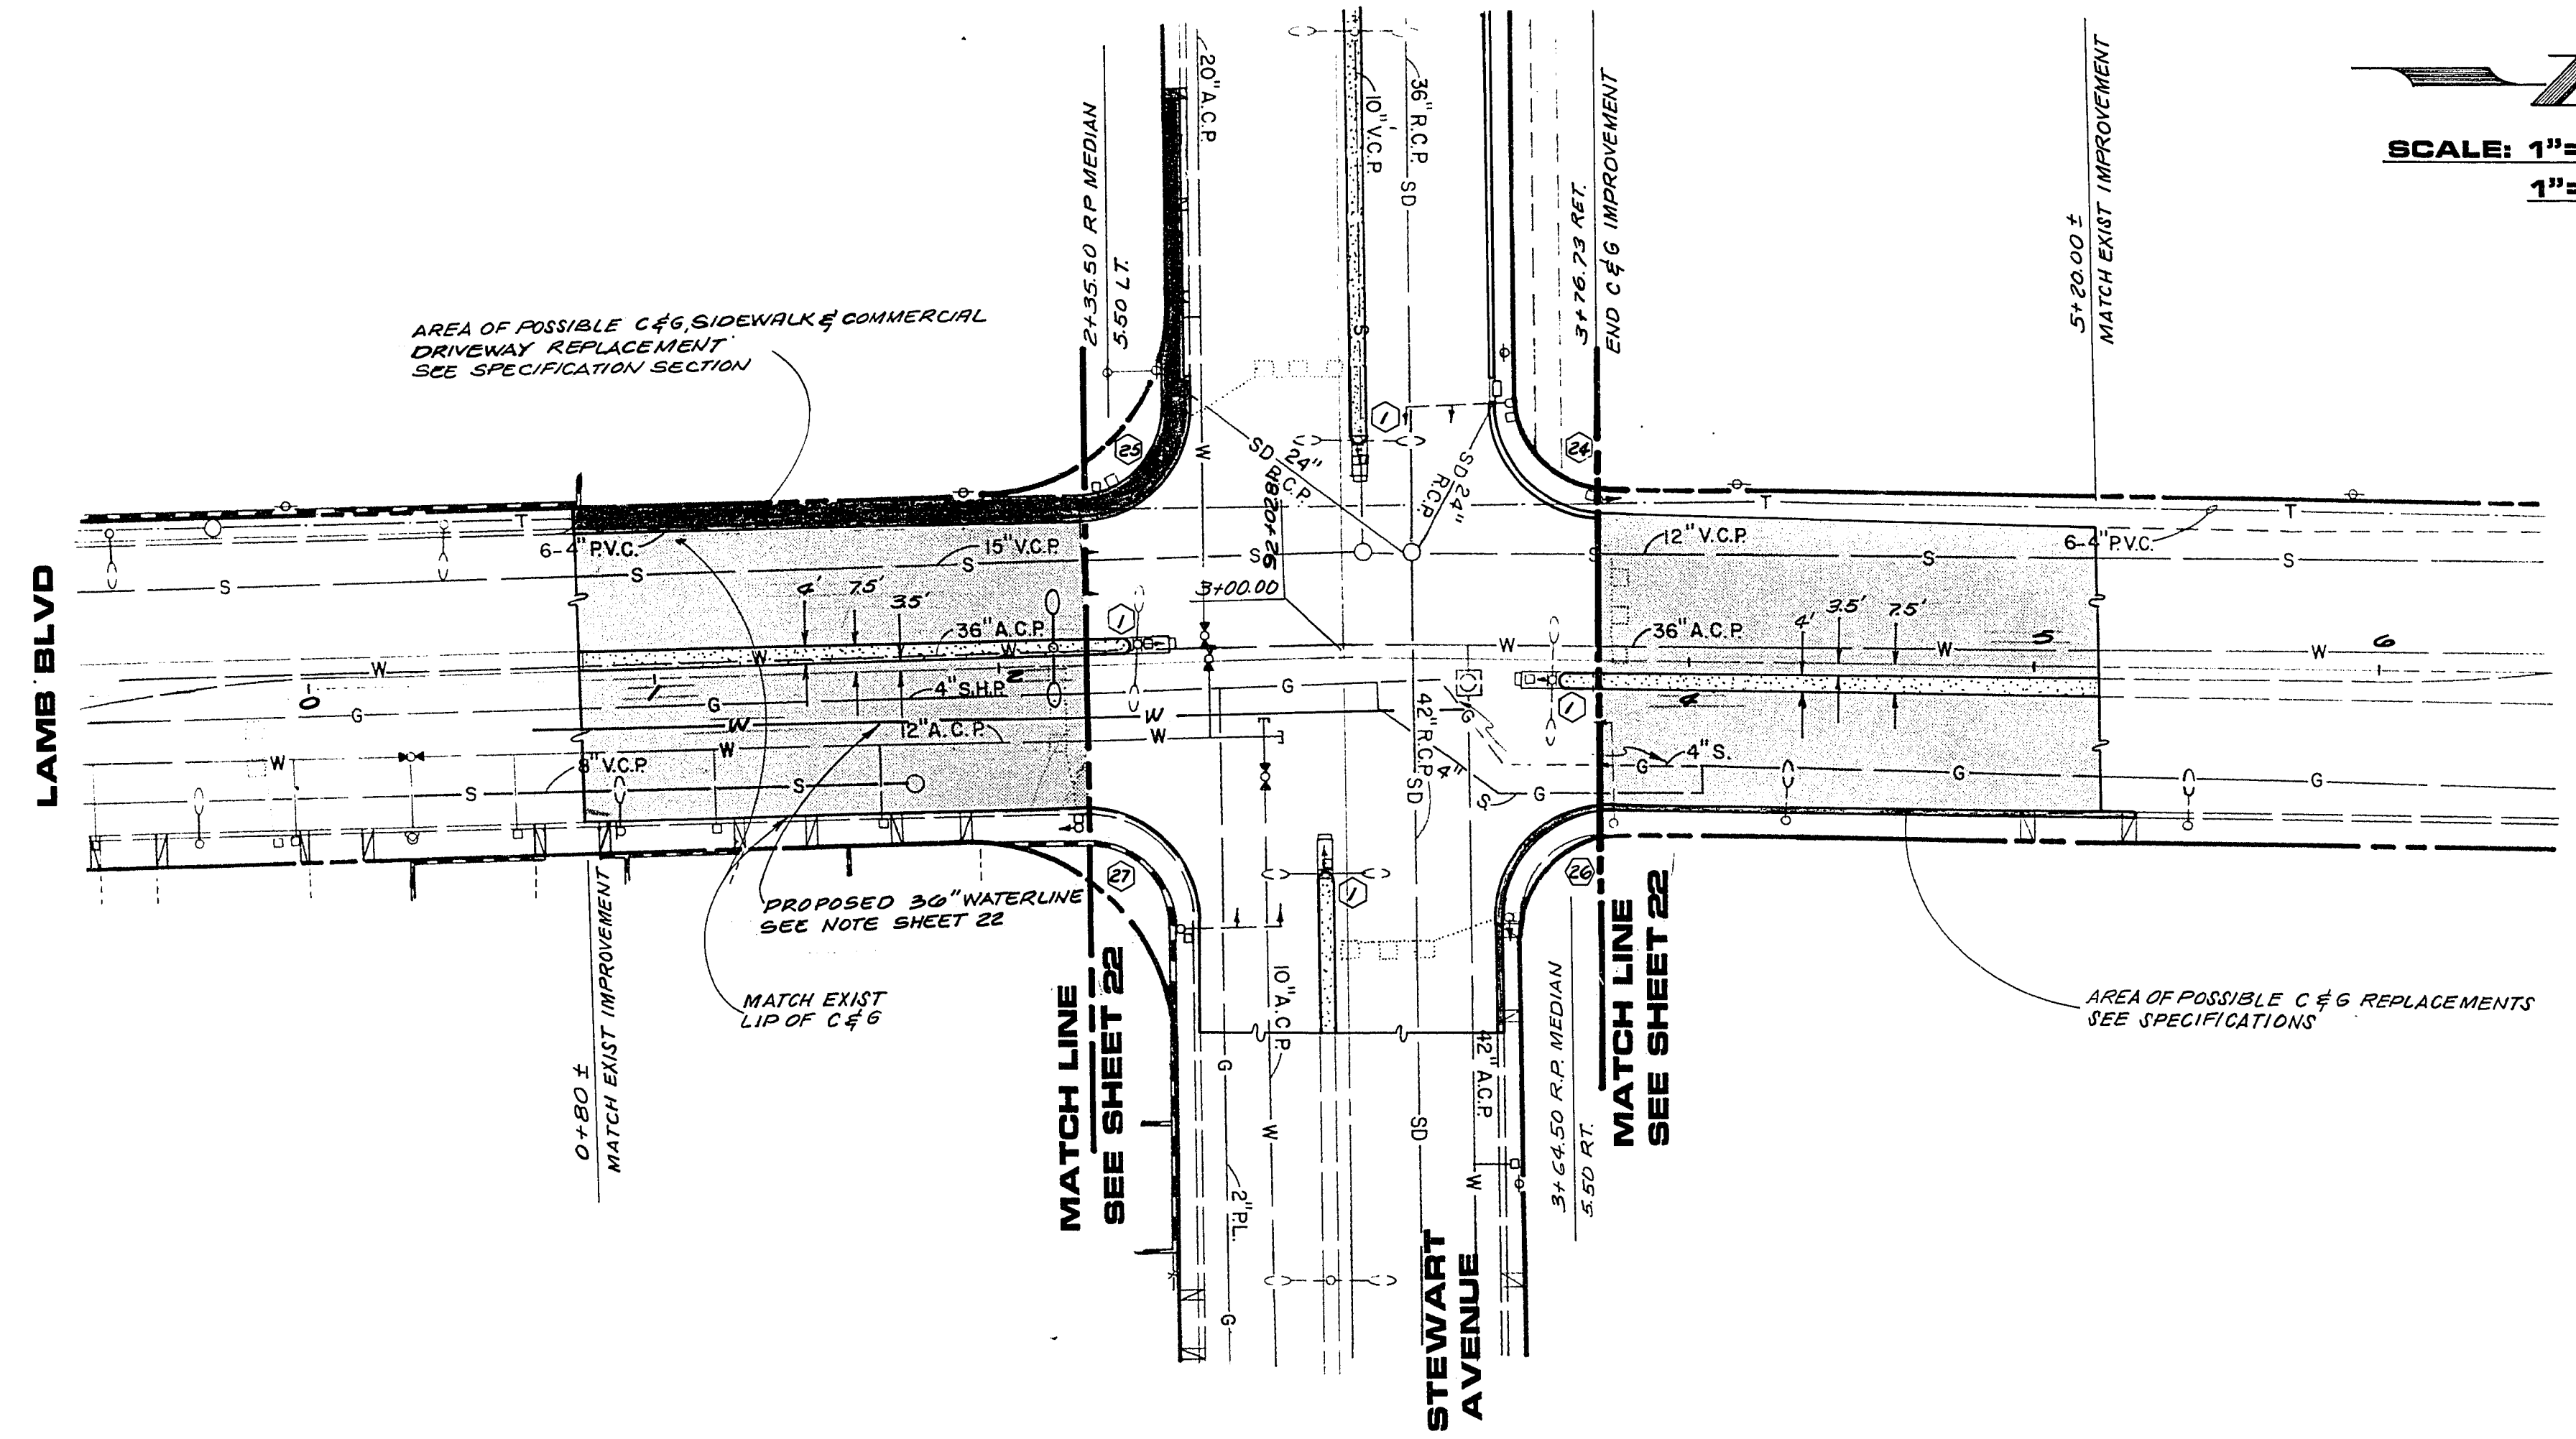

16-4-38 107-V819C