


NOTE: ON SOUTH PAGE REMOVE & REPLACE AC ONLY. SEE DETAIL, SHEET #10

NOTE: SEE SHEET 11 FOR TYPICAL REPAIR SECTION ON STEWART. FOR REPAIR AREAS LESS THAN 8' IN WIDTH THE OPEN GRADE ADDITIVE ITEM SHALL NOT APPLY AND THE AC SHALL BE FOG SEALED.

SCALE: 1"=40' HORIZ.
1"=4' VERT.


REVISIONS		
NO.	DESCRIPTION/DATE	BY

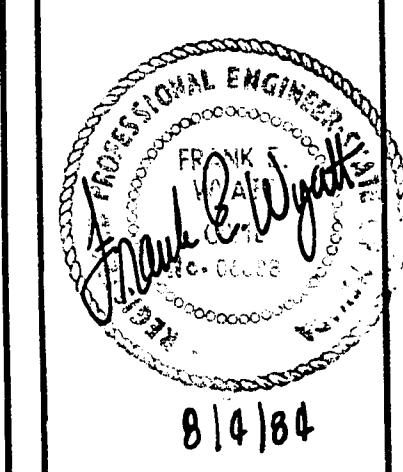

SPARKS, NEVADA
LAS VEGAS, NEVADA
SEATTLE, WASHINGTON

incorporated

ENGINEERS/PLANNERS

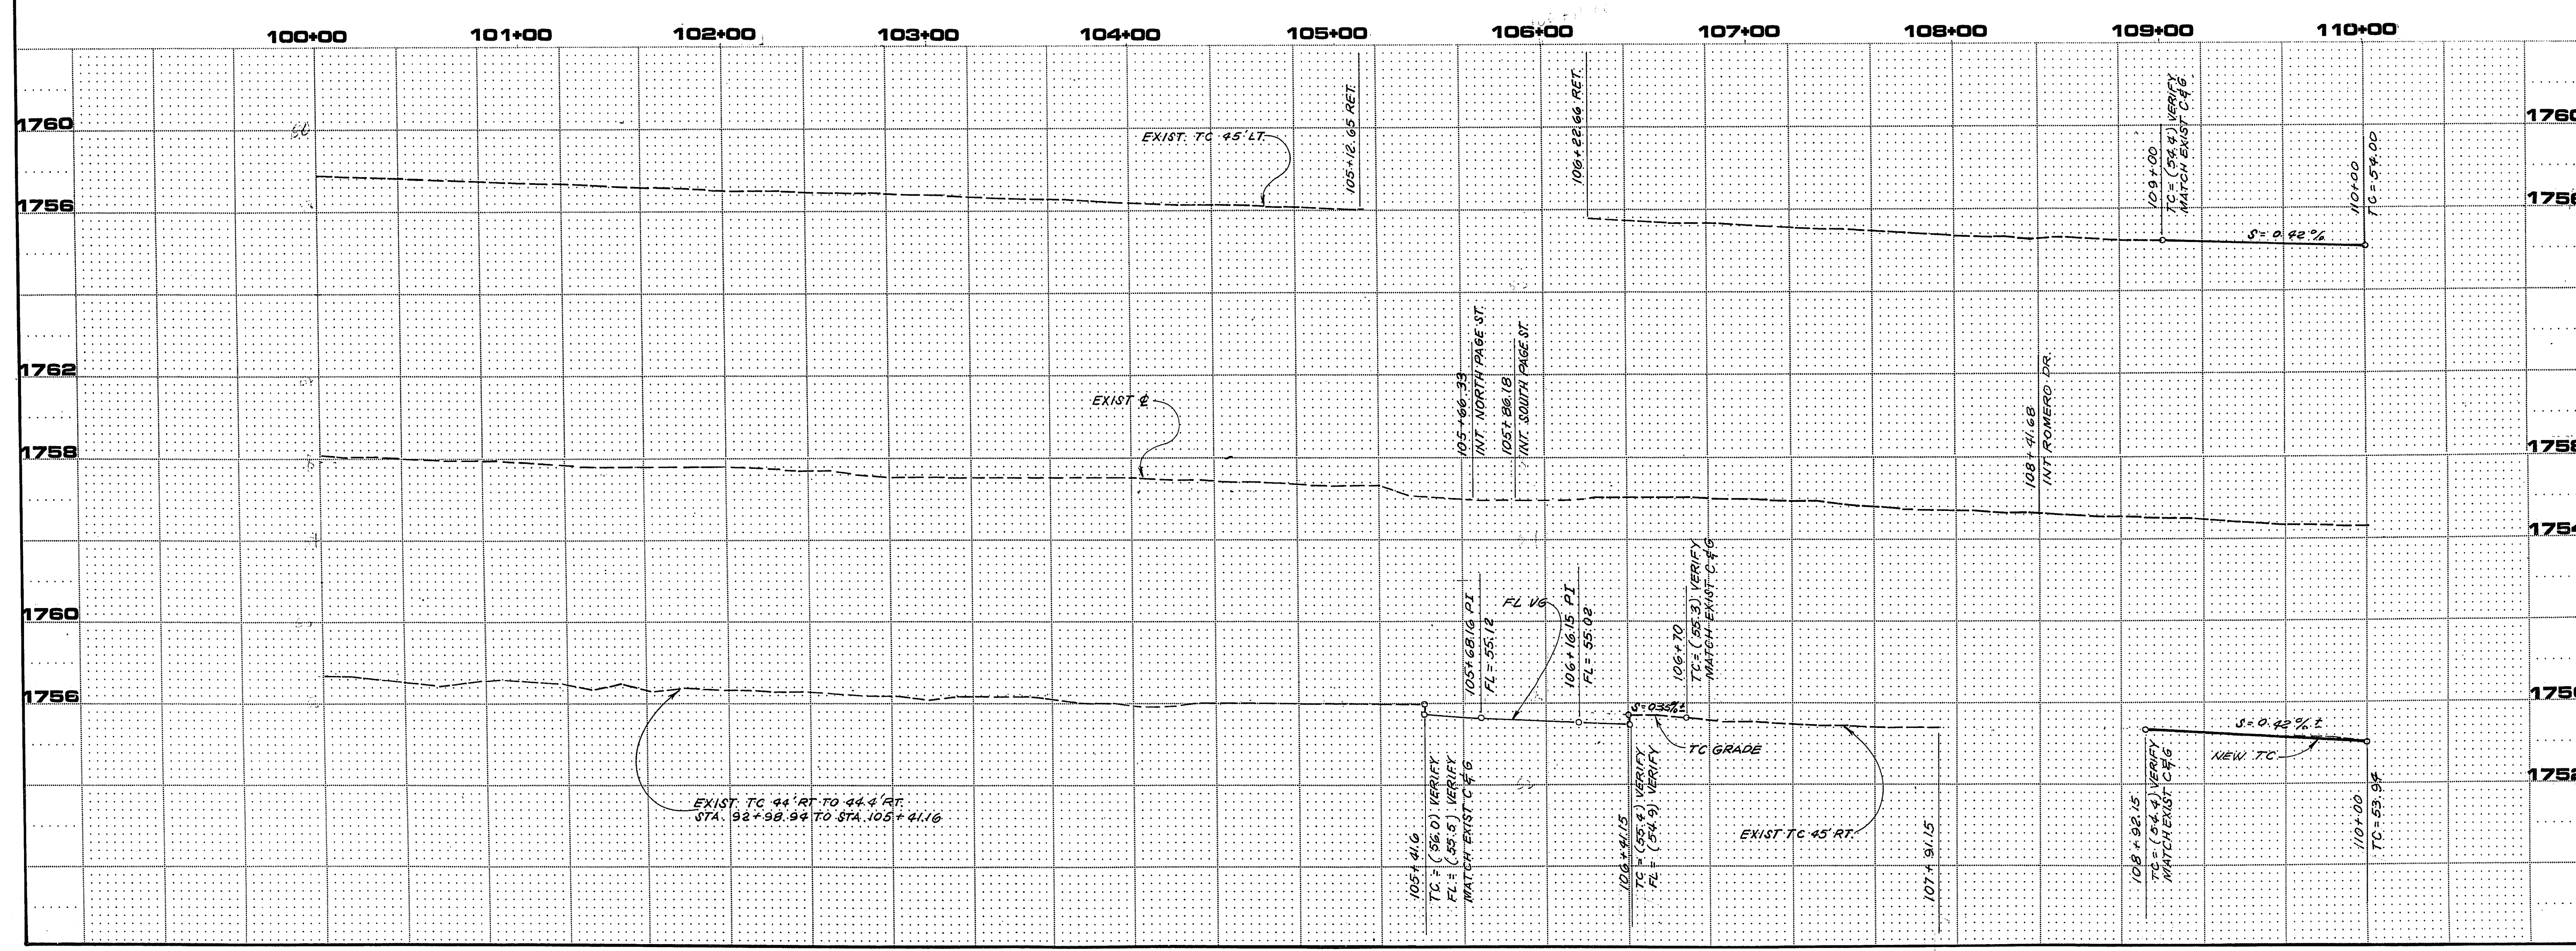

CITY OF LAS VEGAS
STEWART AVENUE
28TH STREET TO NELLIS BOULEVARD
REPAIR PLAN & PROFILE
100+00 TO 110+00

JOB NO. 2-241-005-821
DESIGNED KA
DRAWN AC
COMP.
CHECKED
DATE FEBRUARY, 1984
SHEET NO.
25
26 OF 47 SHEETS

16-4-39 107-VB19C