



NOTE: SEE SHEET # 11 FOR TYPICAL REPAIR SECTION. FOR REPAIR AREAS LESS THAN 8' IN WIDTH THE OPEN GRADE ADDITIVE ITEM SHALL NOT APPLY AND THE AC SHALL BE FOG SEALED.

SCALE: 1"=40' HORIZ.  
1"=4' VERT.

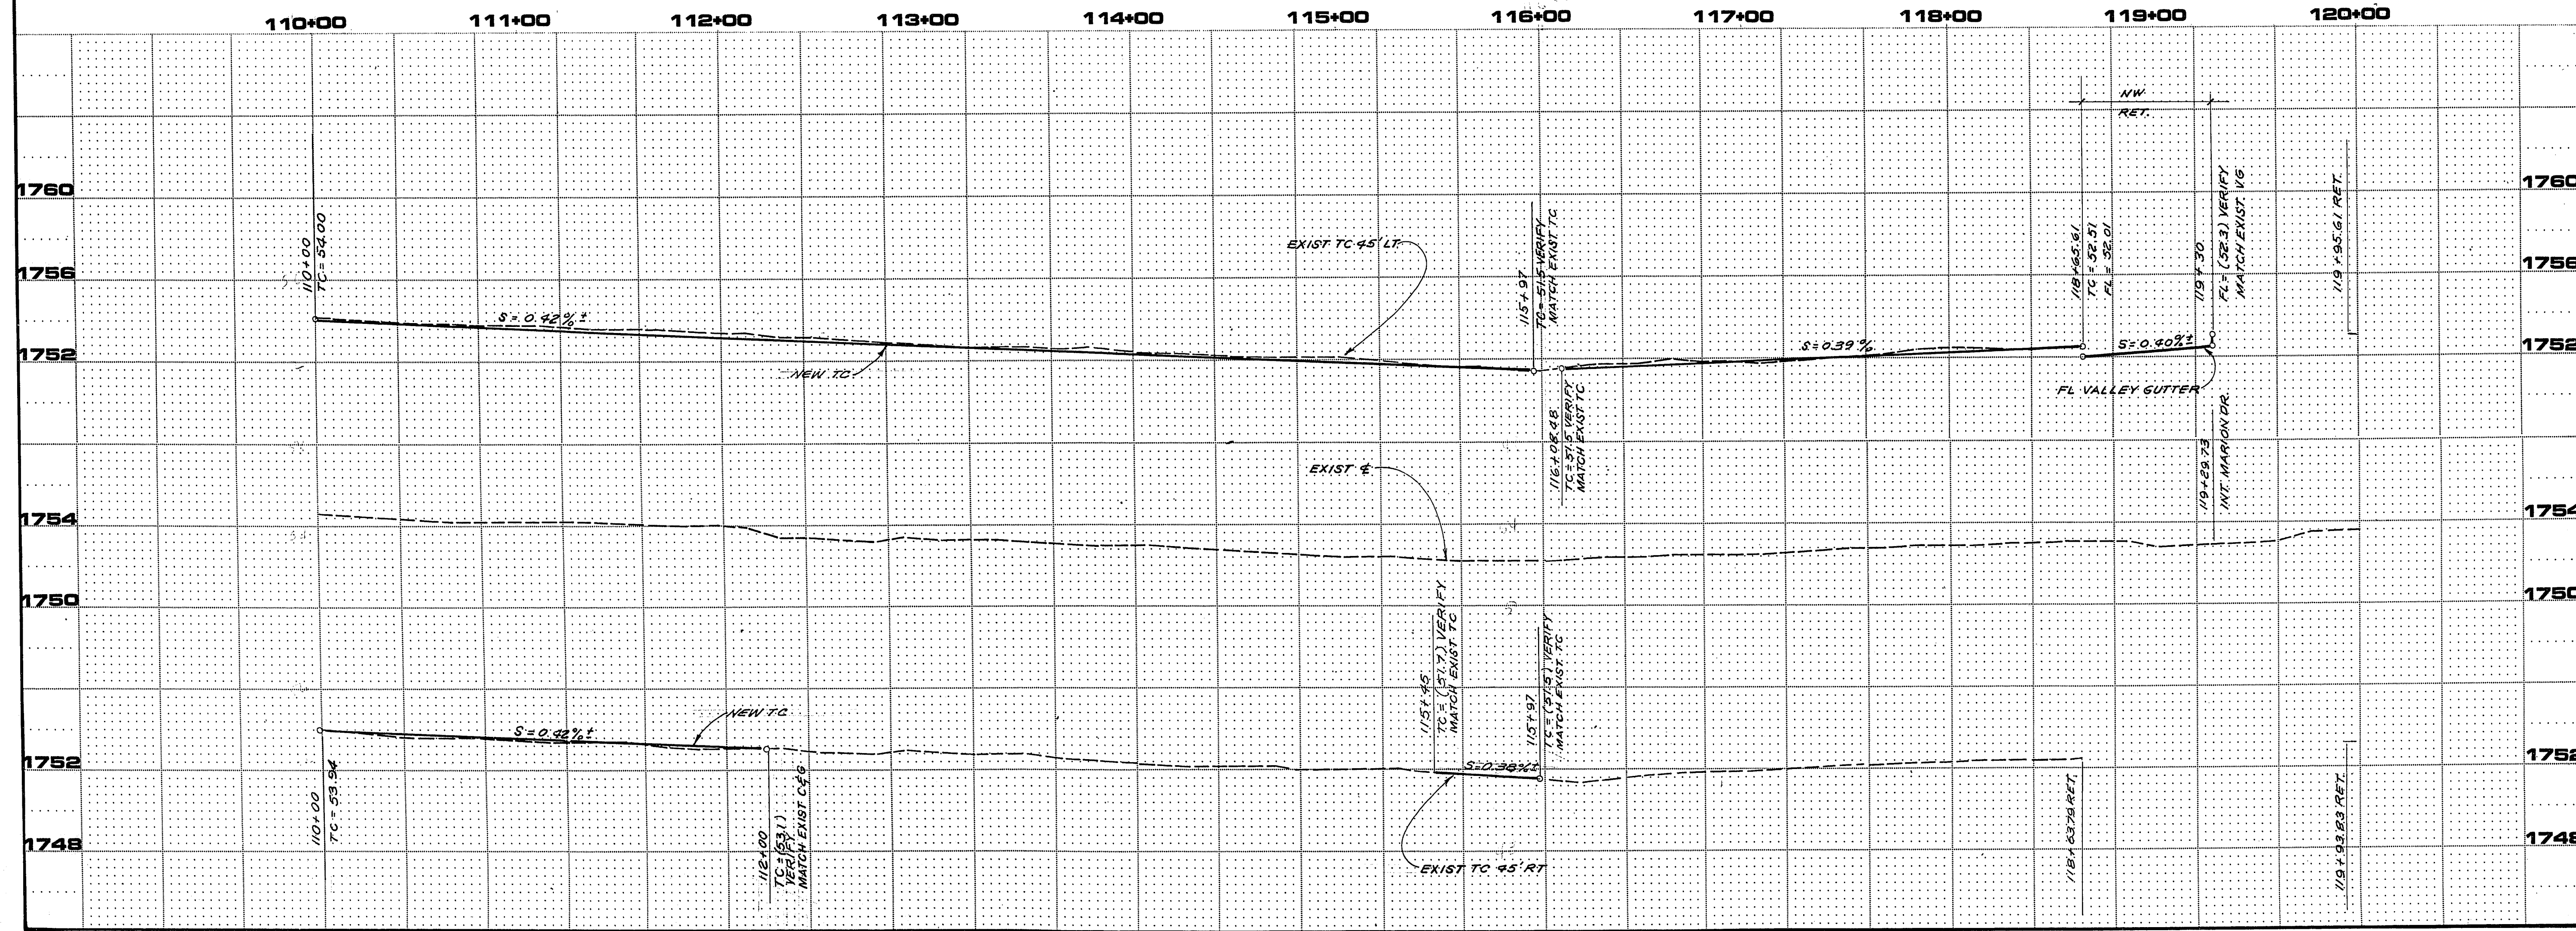

NO.	DESCRIPTION/DATE	BY

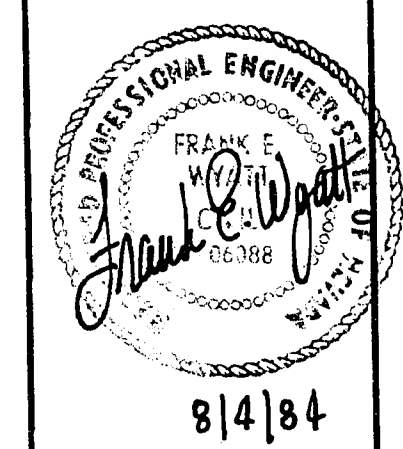

SPARKS, NEVADA  
LAS VEGAS, NEVADA  
SEATTLE, WASHINGTON  
ENGINEERS/PLANNERS

CITY OF LAS VEGAS  
**STEWART AVENUE**  
28TH STREET TO NELLIS BOULEVARD  
**REPAIR PLAN & PROFILE**  
110+00 TO 120+00

JOB NO. 2-241-005-821
DESIGNED KA
DRAWN AC
COMP.
CHECKED
DATE FEBRUARY, 1984
SHEET NO.
<b>26</b>
27 OF 47 SHEETS

16.4-40 107-VB19C