



SCALE: 1"=40' HORIZ.  
1"=4' VERT.

**BEECHGATE AVENUE**

NOTE: SEE SHEET # 11 FOR TYPICAL REPAIR SECTION. FOR REPAIR AREAS LESS THAN 8' IN WIDTH THE OPEN GRADE ADDITIVE ITEM SHALL NOT APPLY AND THE AC SHALL BE FOG SEALED.

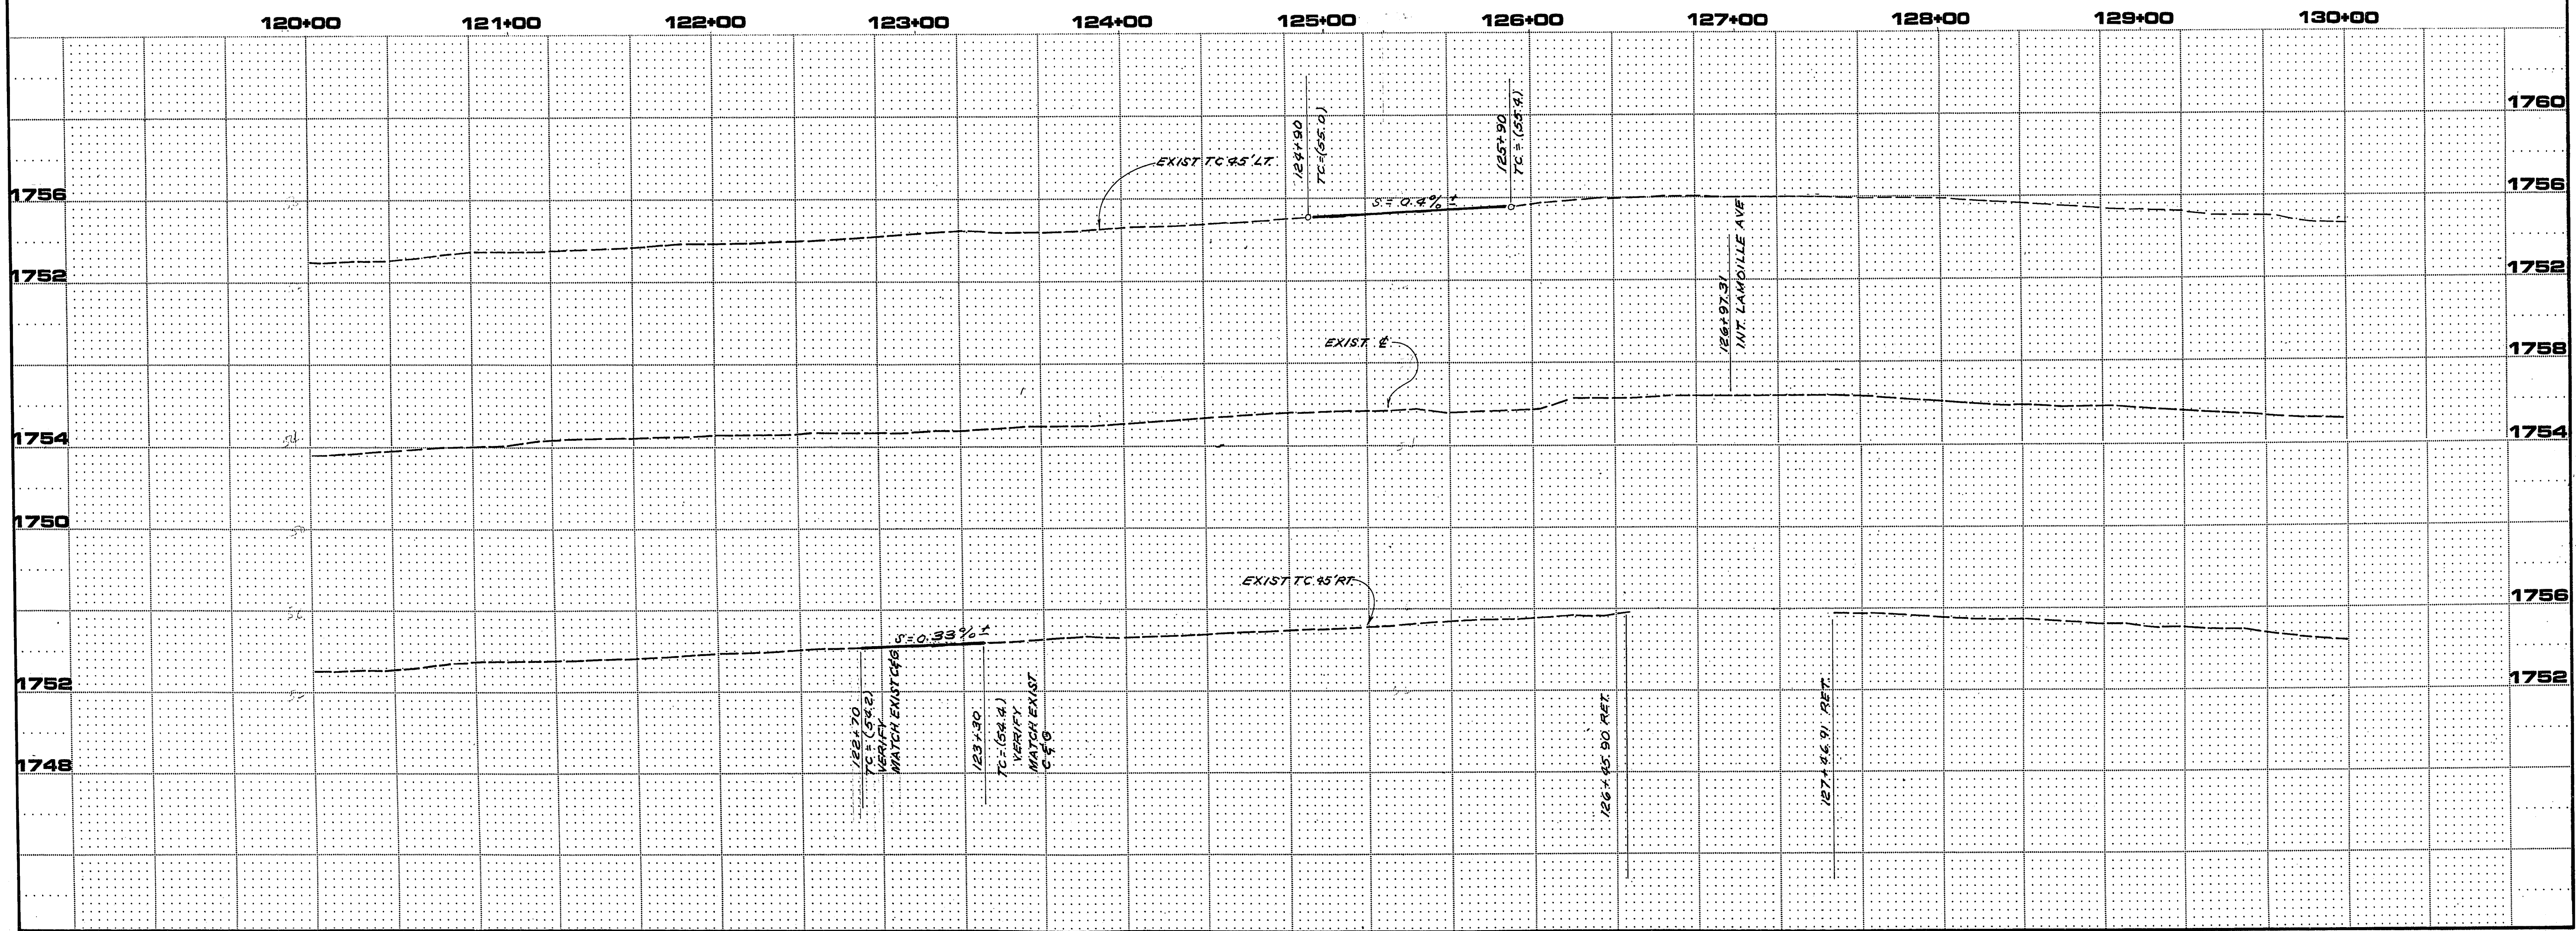

REVISIONS			
NO.	DESCRIPTION/DATE	BY	

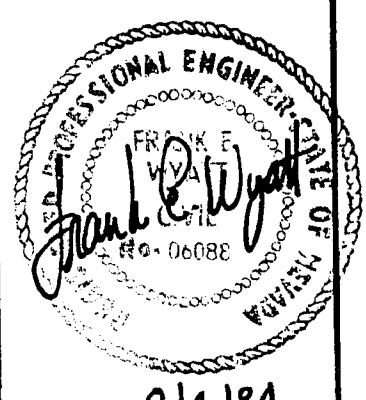

8/4/84

SPARKS, NEVADA  
LAS VEGAS, NEVADA  
SEATTLE, WASHINGTON  
incorporated  
**S&A**  
ENGINEERS/PLANNERS

CITY OF LAS VEGAS  
**STEWART AVENUE**  
28TH STREET TO NELLIS BOULEVARD  
**REPAIR PLAN & PROFILE**  
120+00 TO 130+00

JOB NO. 2-241-005-821  
DESIGNED KA  
DRAWN AC  
COMP.  
CHECKED  
DATE FEBRUARY, 1984  
SHEET NO.

**27**

164-41 107-VB19C