
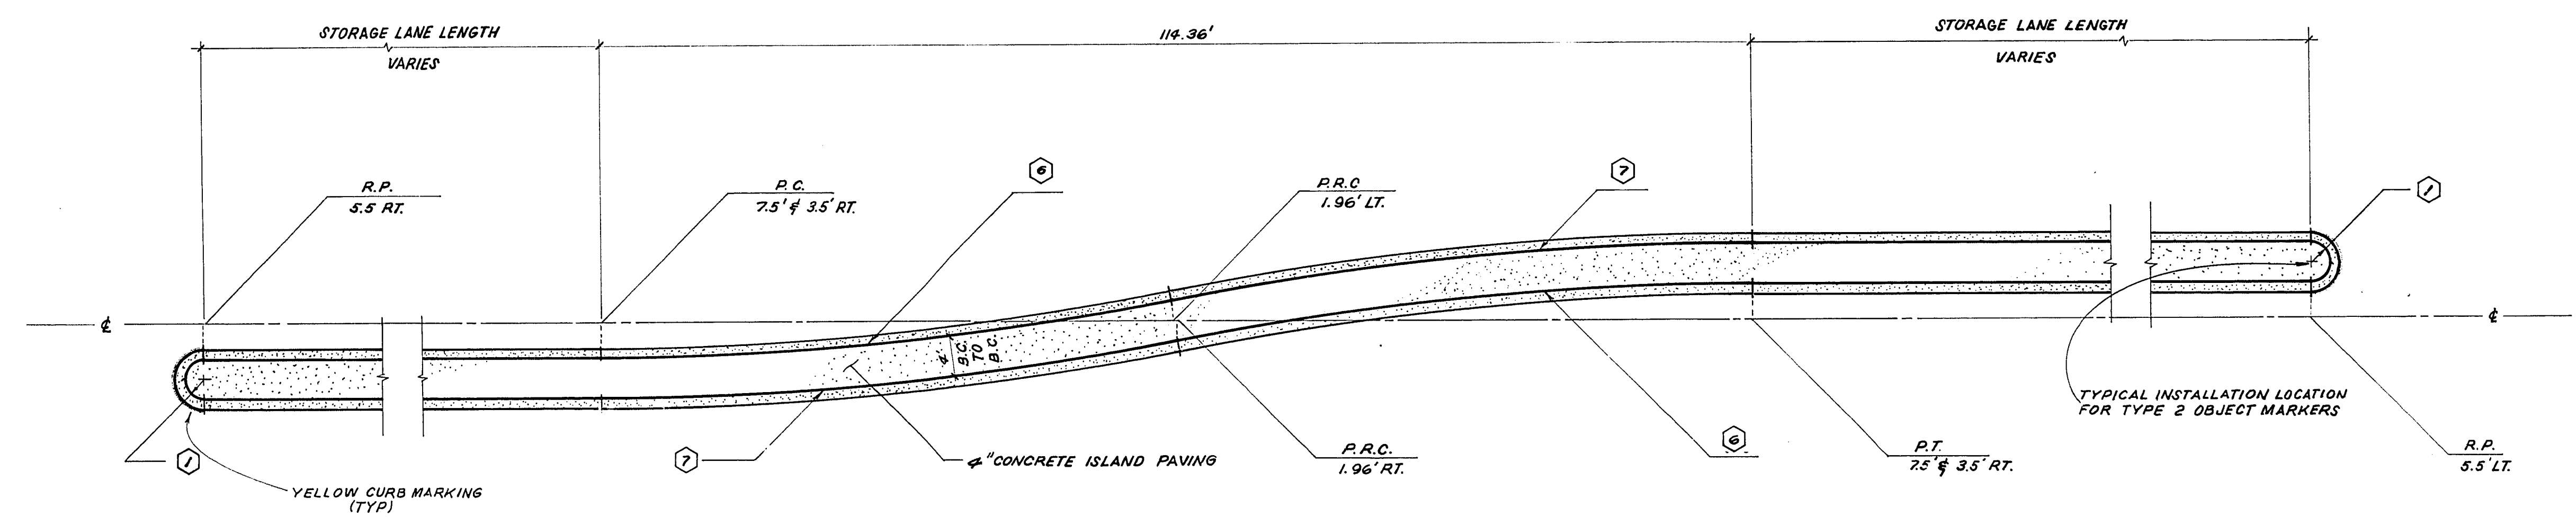


NO.	Δ	R	T	L
①	180°00'00"	2.00'	∞	6.28'
②	8°58'02"	300.00'	23.52'	46.95'
③	8°58'02"	600.00'	47.05'	93.90'
④	90°00'00"	13.00'	13.00'	20.42'
⑤	90°00'00"	2.00'	2.00'	3.14'
⑥	10°59'17"	298.00'	28.66'	57.15'
⑦	10°59'17"	302.00'	29.05'	57.92'


REVISIONS

NO.	DESCRIPTION/DATE	BY

8/4/84

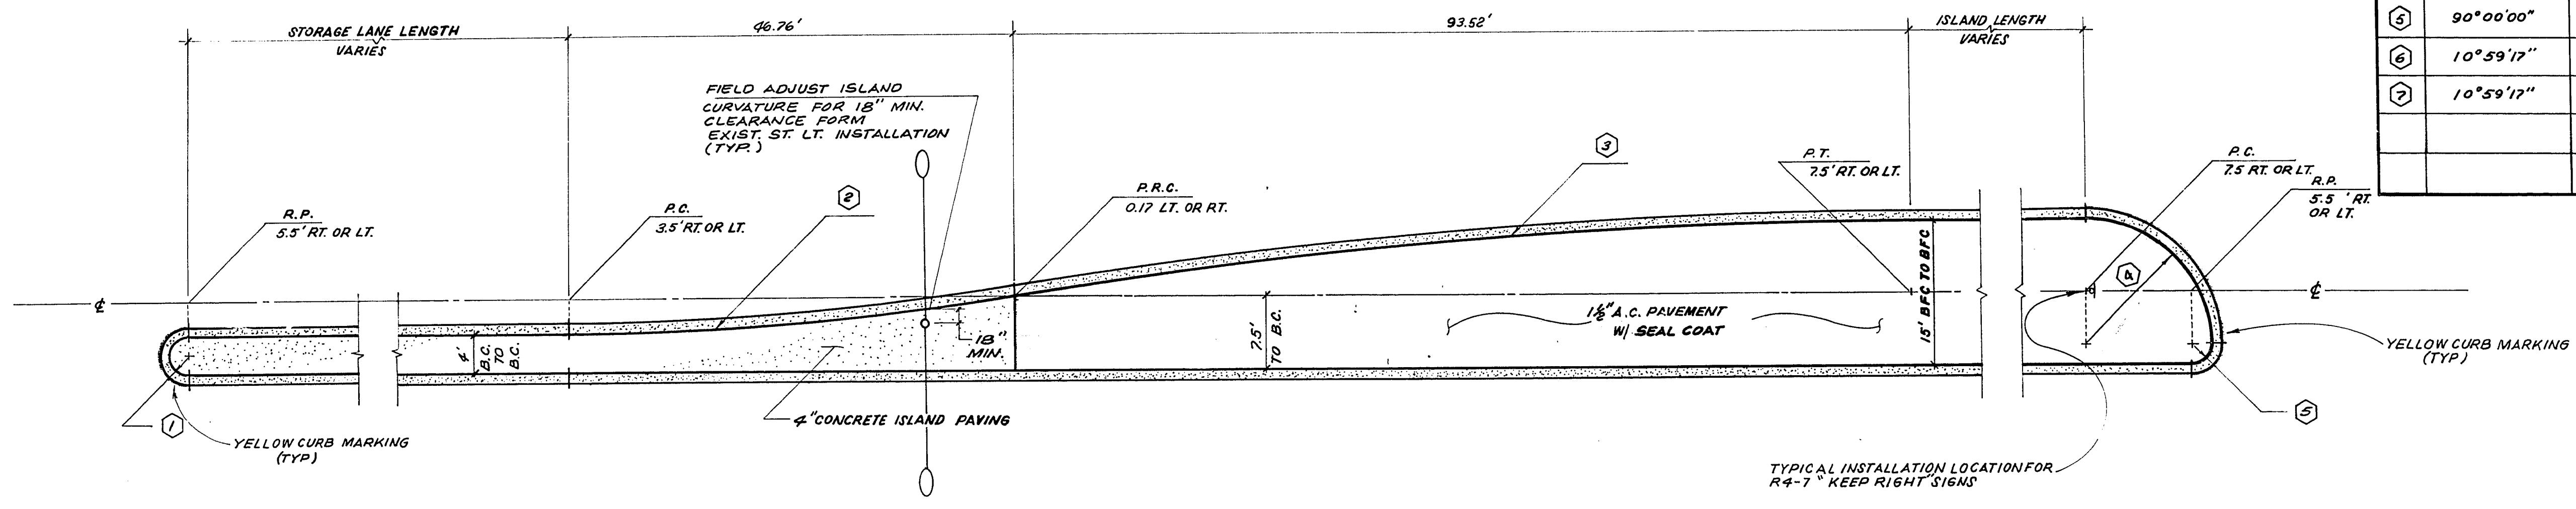

**NOTE:**  
ALL DIMENSIONS ARE TO THE BACK FACE OF CURB.

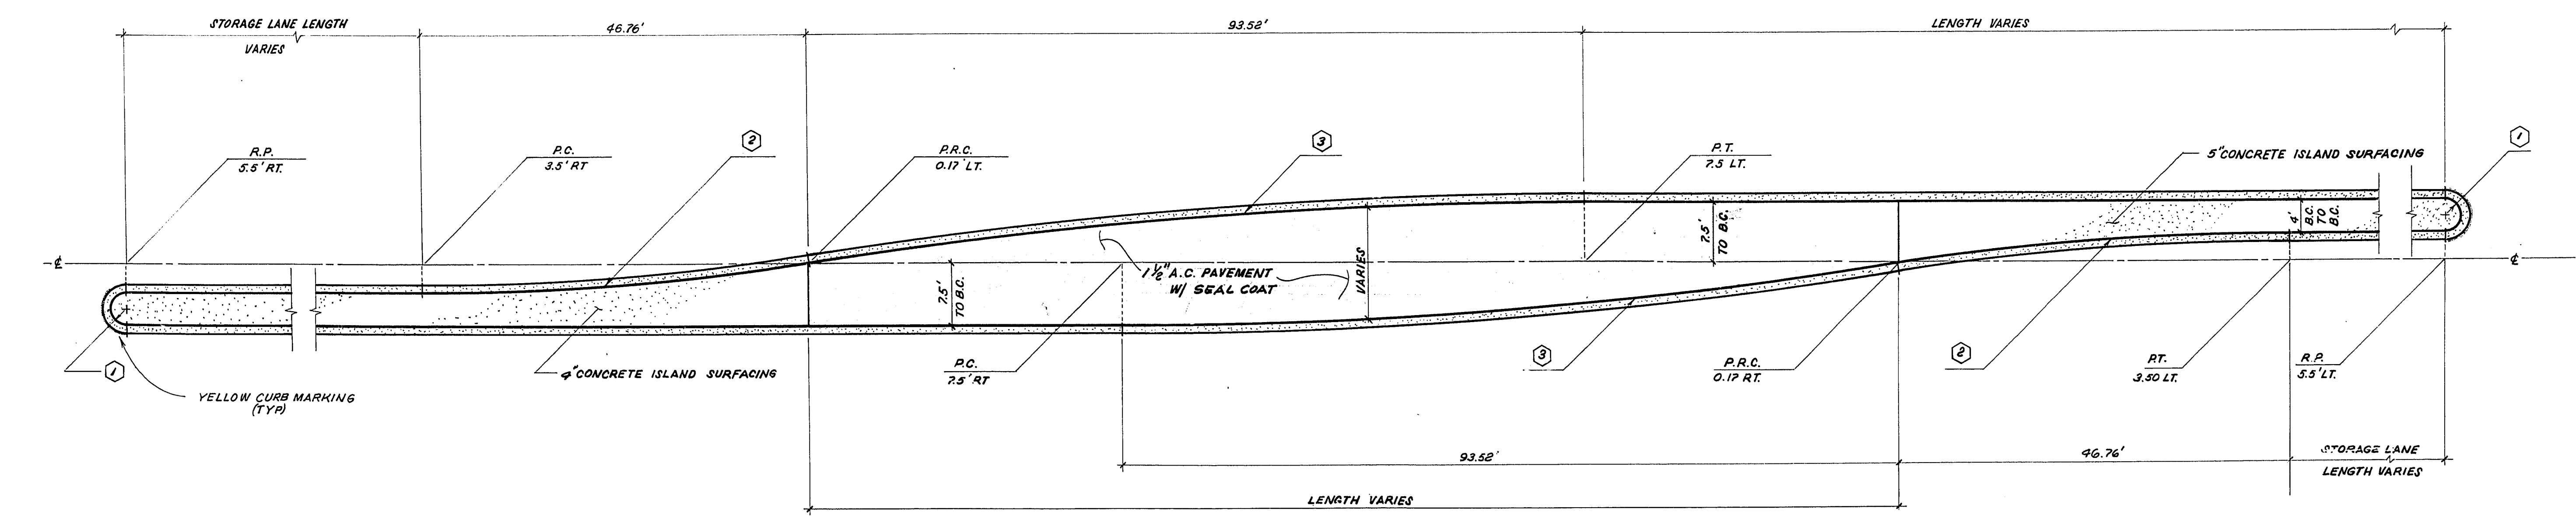

**TYPICAL ISLAND DETAILS**  
SCALE: 1"=10'

SPARIS, NEVADA  
LAS VEGAS, NEVADA  
SEATTLE, WASHINGTON

**S&S**  
ENGINEERS/PLANNERS

CITY OF LAS VEGAS  
**STEWART AVENUE**  
28TH STREET TO NELLIS BOULEVARD  
**STREET RECONSTRUCTION DETAILS (ISLANDS)**

JOB NO. 2 241 005 821	DESIGNED KA
DRAWN AC	COMP.
CHECKED	DATE FEBRUARY, 1984

16-926 107-VB19C