

**NOTES**

This map is for assessment use only and does NOT represent a survey.

No liability is assumed for the accuracy of the data delineated herein. Information on roads and other non-assessed parcels may be obtained from the Road Document Listing in the Assessor's Office.

This map is compiled from official records, including surveys and deeds, but only contains the information required for assessment. See the recorded documents for more detailed legal information.

USE THIS SCALE(FEET) WHEN MAP REDUCED FROM 11X17 ORIGINAL

0 100 200 400 600 800

**MAP LEGEND**

PARCEL BOUNDARY  
 SUB BOUNDARY  
 ROAD EASEMENT  
 MATCH / LEADER LINE  
 HISTORIC LOT LINE  
 HISTORIC PMLD BOUNDARY  
 SECTION LINE

CONDOMINIUM UNIT  
 AIR SPACE PCL  
 RIGHT OF WAY PCL  
 SUB-SURFACE PCL

001 ROAD PARCEL NUMBER  
 001 PARCEL NUMBER  
 1.00 ACREAGE  
 202 PARCEL SUB/SEQ NUMBER  
 PB 24-45 PLAT RECORDING NUMBER  
 5 BLOCK NUMBER  
 5 LOT NUMBER  
 GIS GOV LOT NUMBER



**ASSESSOR'S PARCELS - CLARK CO., NV.**  
**Michele W. Shafe - Assessor**

2020S R60E  
 15  
 S 2 SW 4  
 138-15-4

126	125	124
137	138	139
164	163	162

6	5	4	3	2	1
7	8	9	10	11	12
13	14	15	16	17	18
19	20	21	22	23	24
25	26	27	28	29	30
31	32	33	34	35	36

Scale: 1" = 200'  
 Rev. 02/09/2011

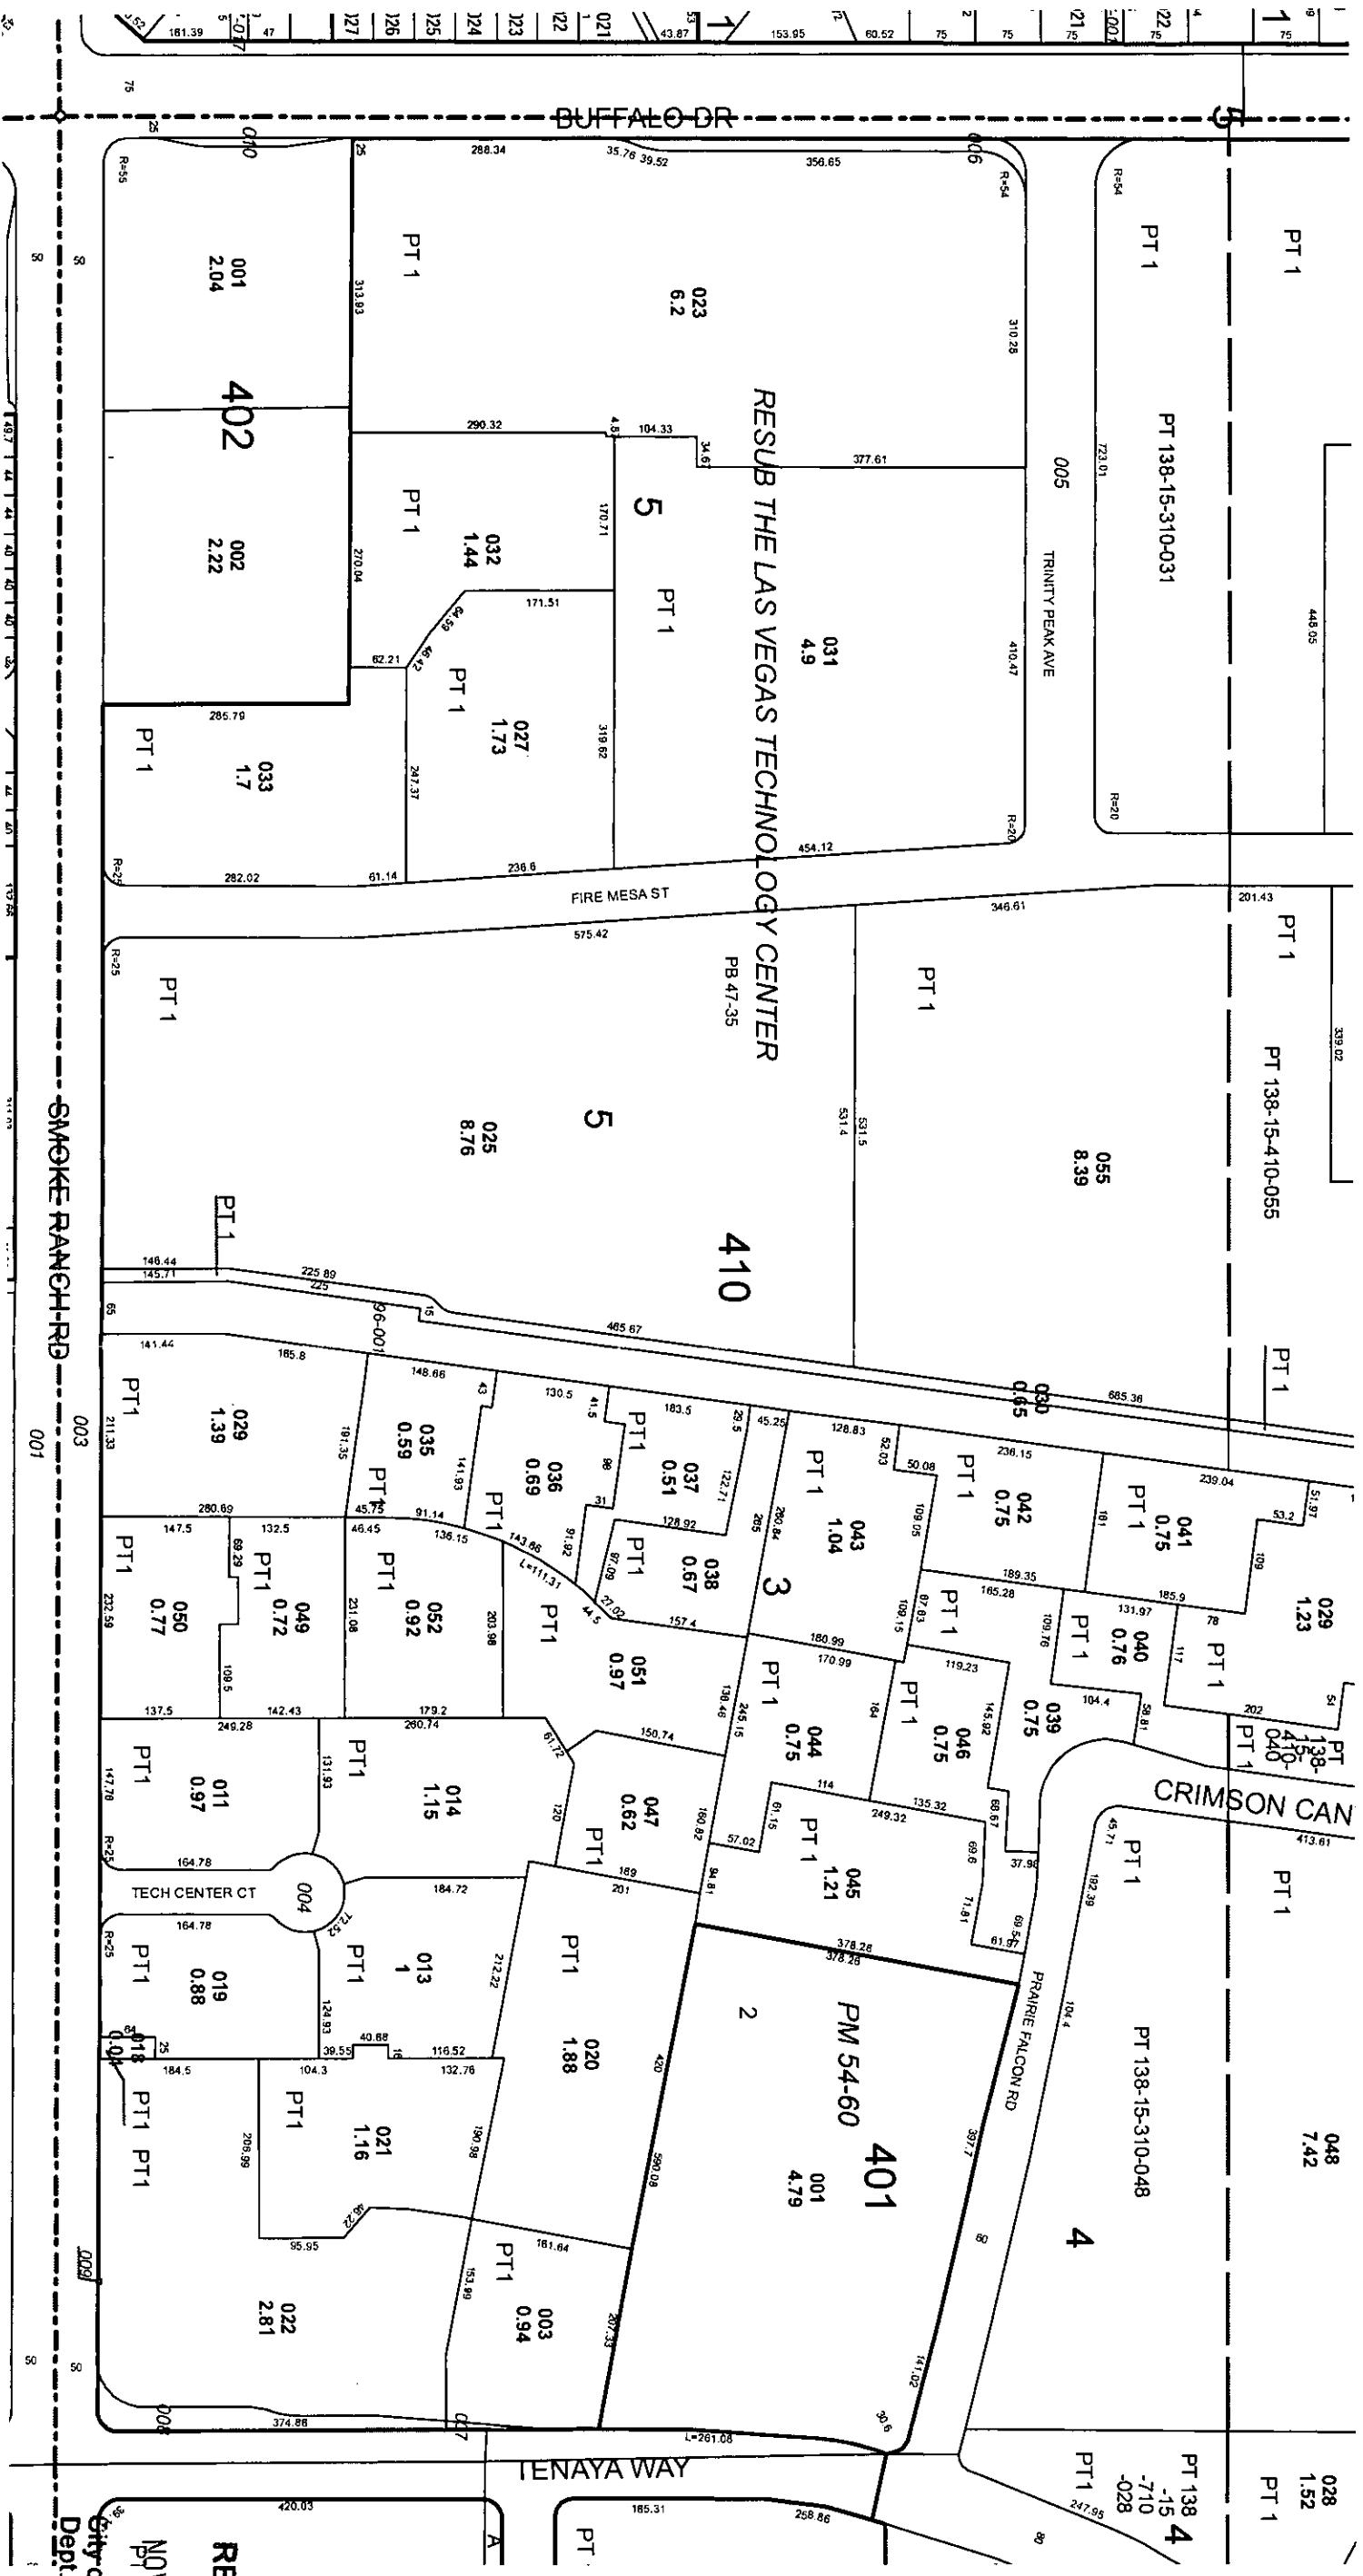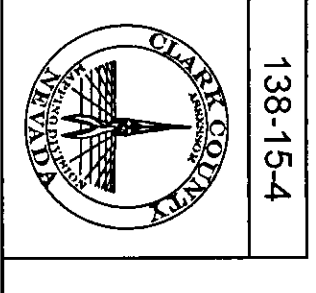

**RECEIVED**

NOV 12 2013

City of Las Vegas  
 Dept. of Planning

TAX DIST 200