
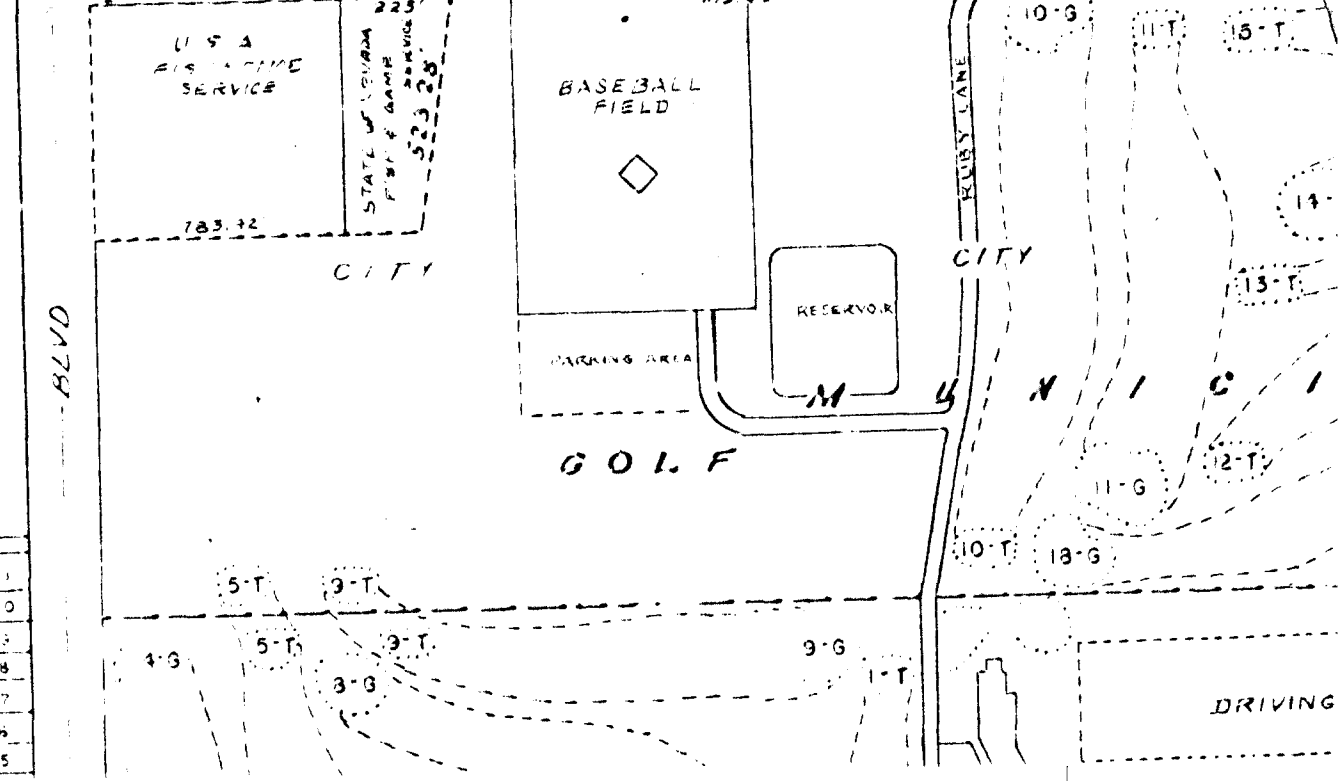
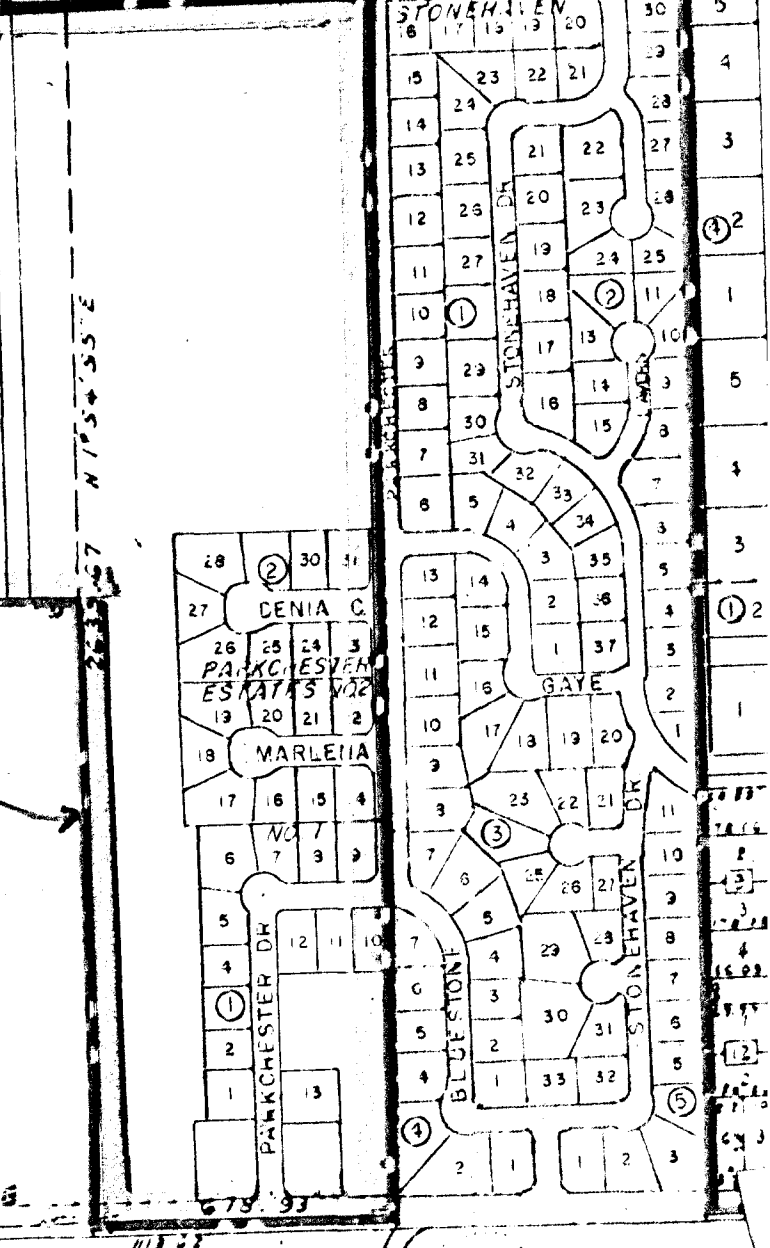
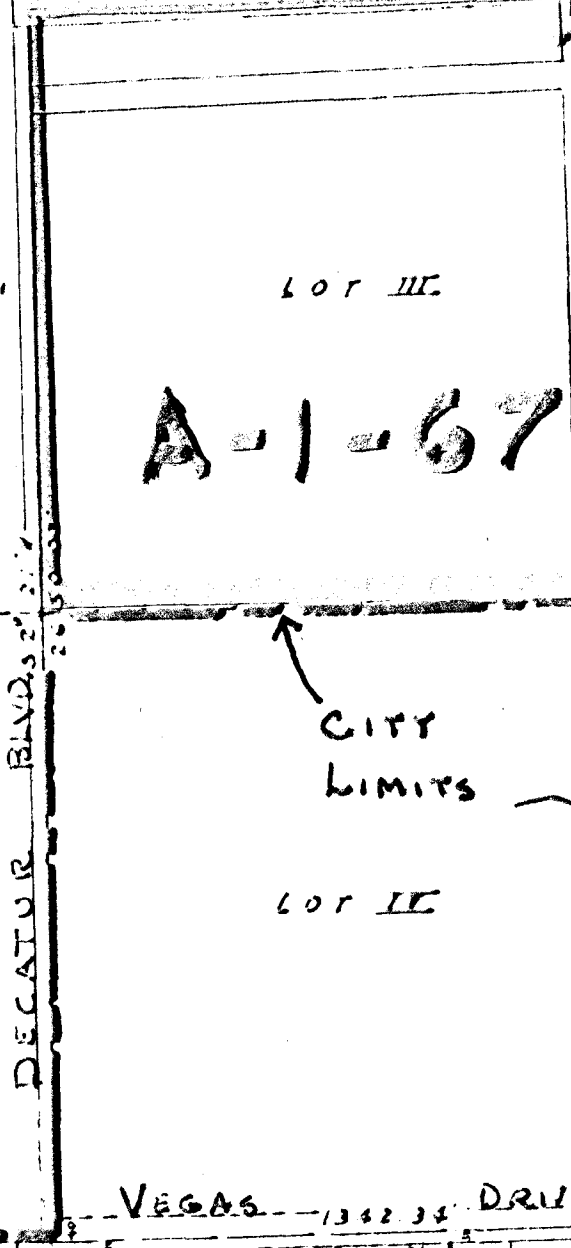


N
SCALE 1" = 400'

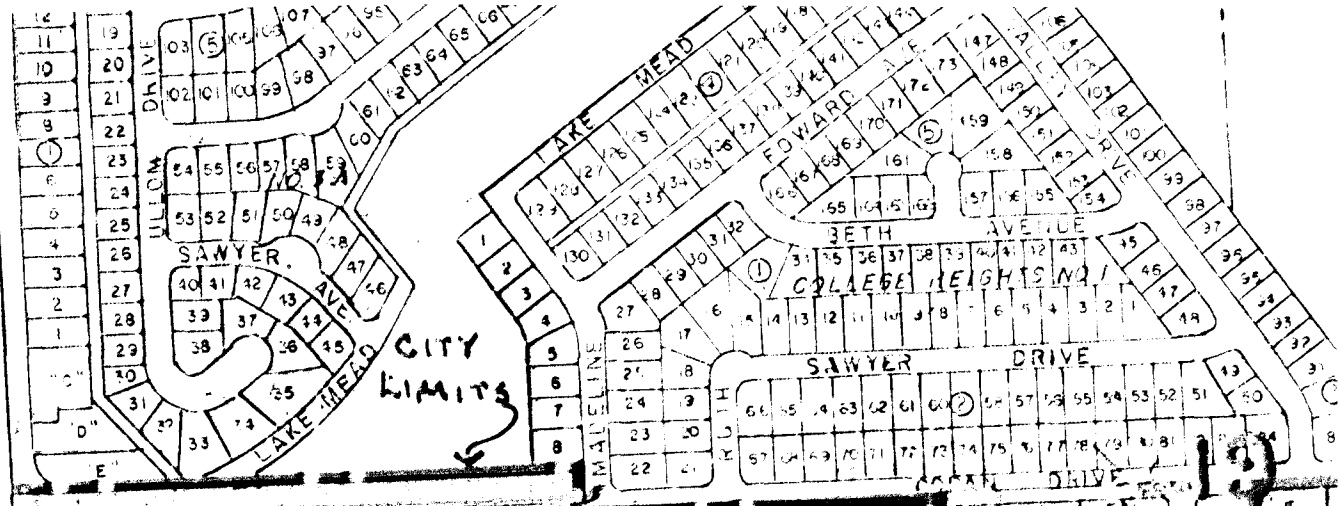

WESTMORELAND									
5	46	47	48	49	50	51	52	E	
9	8	7	6	5	4	3	2		
THURST LANE									
25	24	23	22	21	20	19	18		
9	8	7	6	5	4	3	2		