

NOTES
 This map is for assessment use only and does NOT represent a survey. No liability is assumed for the accuracy of the data delineated herein.
 Information on roads and other non-assessed parcels may be obtained from the Road Document Listing in the Assessor's Office.
 This map is compiled from official records, including surveys and deeds, but only contains the information required for assessment. See the recorded documents for more detailed legal information.

MAP LEGEND
 - - - - - PARCEL BOUNDARY
 - - - - - SUBD BOUNDARY
 - - - - - ROAD EASEMENT
 - - - - - PM/LD BOUNDARY
 - - - - - NON-PARCEL LOT LINE
 - - - - - MATCH LINE
 --- ROAD ID NUMBER

ASSESSOR'S PARCELS - CLARK CO., NV.
 M. W. Schofield, Assessor

MAP LEGEND
 001 PARCEL NUMBER
 1.00 ACREAGE
 202 PARCEL SUB/SEQ NUMBER
 99 25-45 PLAT RECORDING NUMBER
 5 BLOCK NUMBER
 5 LOT NUMBER
 CL5 GOV. LOT NUMBER

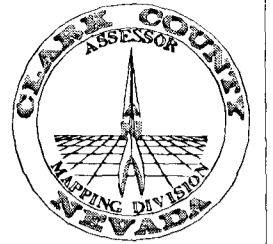
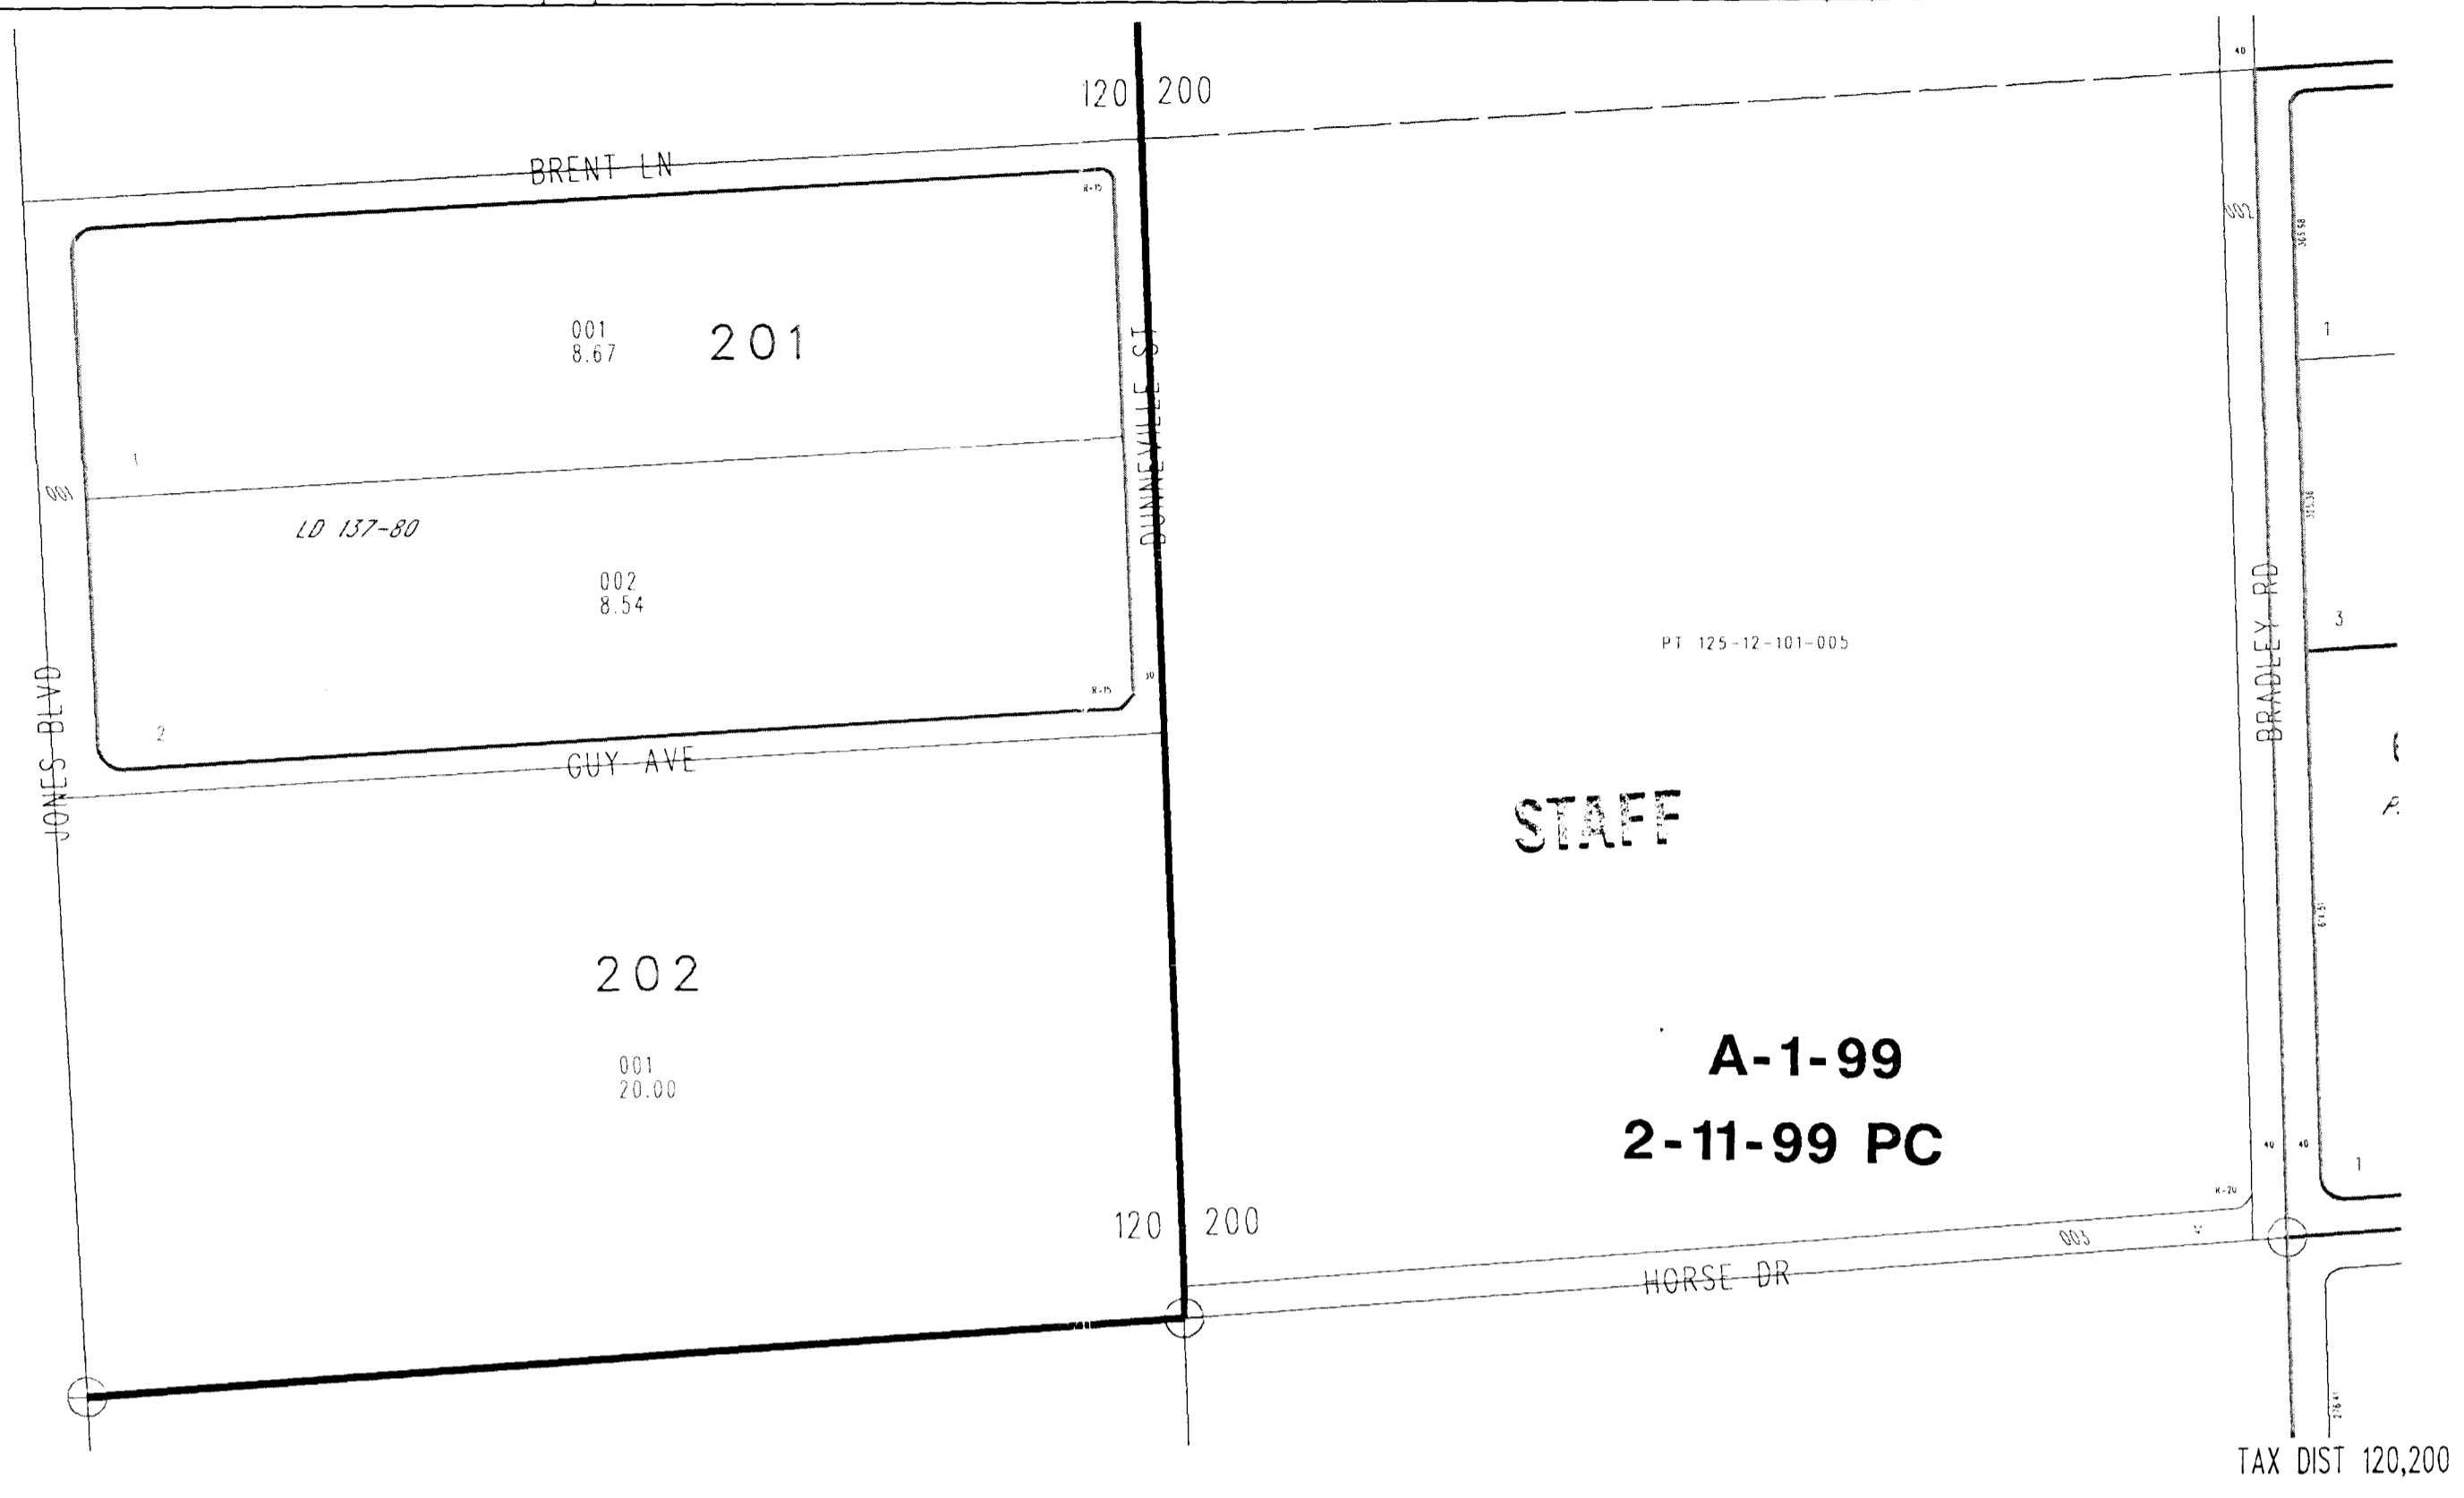
T19S R60E
 R59E R60E R61E
 T18S 99 100 101
 T19S 126 125 124
 T20S 137 138 139

12
 6 5 4 3 2 1
 7 8 9 10 11 12
 18 17 16 15 14 13
 19 20 21 22 23 24
 30 29 28 27 26 25
 31 32 33 34 35 36

S 2 NW 4
 8 4 8 4
 5 1 5 1
 6 2 6 2
 7 3 7 3
 8 4 8 4
 5 1 5 1

125-12-2

Scale: 1"=200' Rev: 09/04/95

NOTES
 This map is for assessment use only and does NOT represent a survey. No liability is assumed for the accuracy of the data delineated herein.
 Information on roads and other non-assessed parcels may be obtained from the Road Document Listing in the Assessor's Office.
 This map is compiled from official records, including surveys and deeds, but only contains the information required for assessment. See the recorded documents for more detailed legal information.

MAP LEGEND
 - - - - - PARCEL BOUNDARY
 - - - - - SUBD BOUNDARY
 - - - - - ROAD EASEMENT
 - - - - - PM/LD BOUNDARY
 - - - - - NON-PARCEL LOT LINE
 - - - - - MATCH LINE
 --- ROAD ID NUMBER

ASSESSOR'S PARCELS - CLARK CO., NV.
 M. W. Schofield, Assessor

MAP LEGEND
 001 PARCEL NUMBER
 1.00 ACREAGE
 202 PARCEL SUB/SEQ NUMBER
 99 25-45 PLAT RECORDING NUMBER
 5 BLOCK NUMBER
 5 LOT NUMBER
 CL5 GOV. LOT NUMBER

T19S R60E
 R59E R60E R61E
 T18S 99 100 101
 T19S 126 125 124
 T20S 137 138 139

12
 6 5 4 3 2 1
 7 8 9 10 11 12
 18 17 16 15 14 13
 19 20 21 22 23 24
 30 29 28 27 26 25
 31 32 33 34 35 36

S 2 NW 4
 8 4 8 4
 5 1 5 1
 6 2 6 2
 7 3 7 3
 8 4 8 4
 5 1 5 1

125-12-2

Scale: 1"=200' Rev: 09/04/95

