


CITY

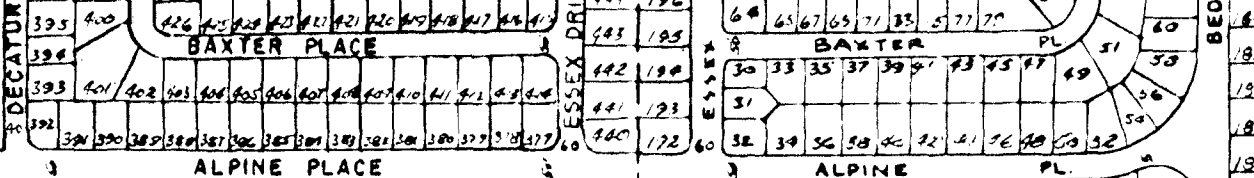

FIRE STATION

BOOSTER PUMP

CHARLESTON

LOT IV



LOT III

LOT I

LOT X

LOT VI

LOT VII

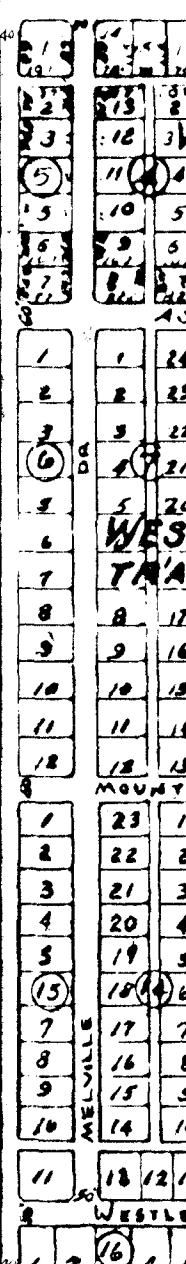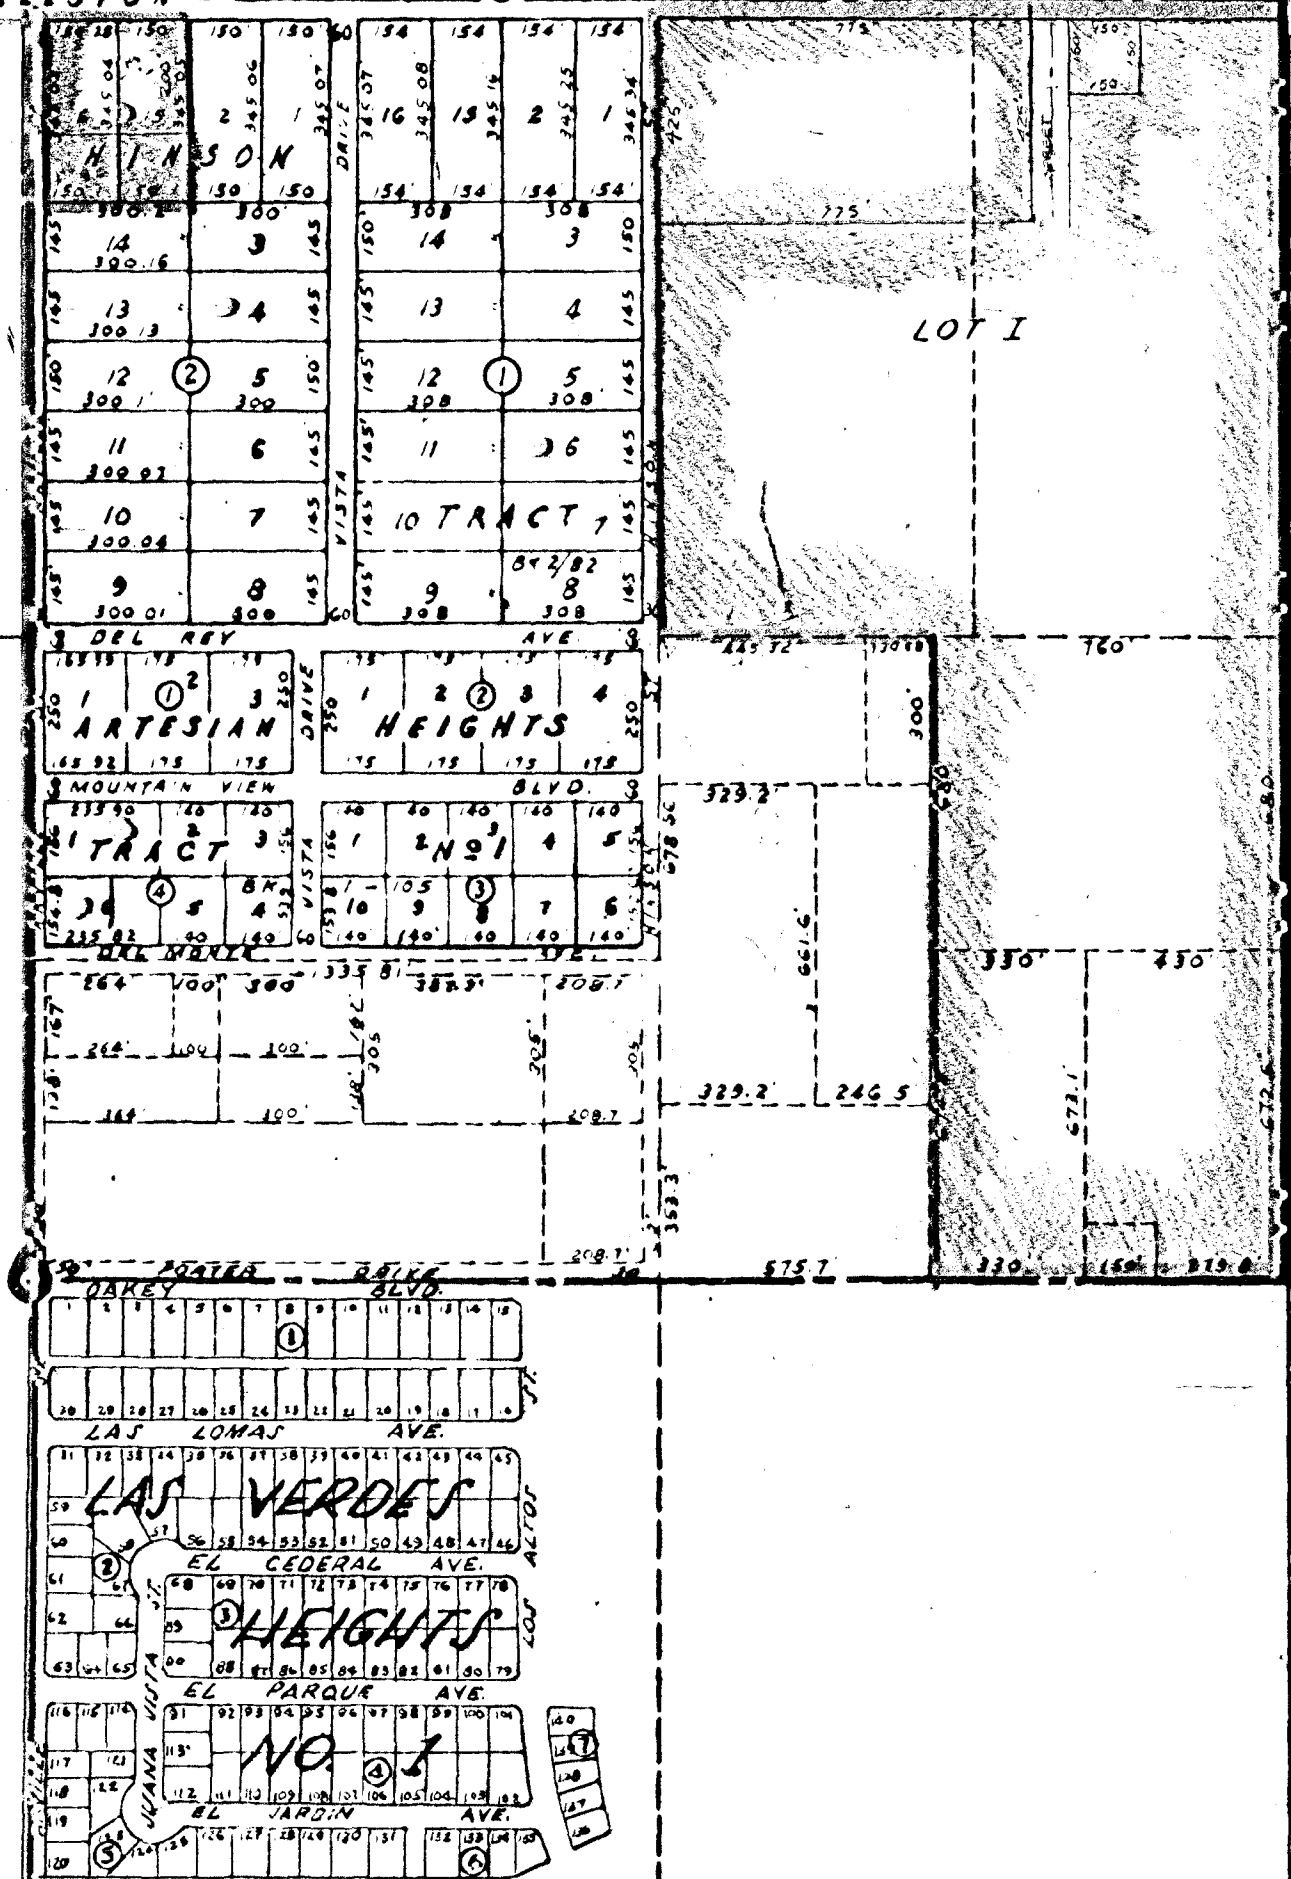

SCHOOL PROP. BLK. 11