



ACCOMPANYING DRAWINGS	
NUMBER	TITLE

FACE OF BLOCK

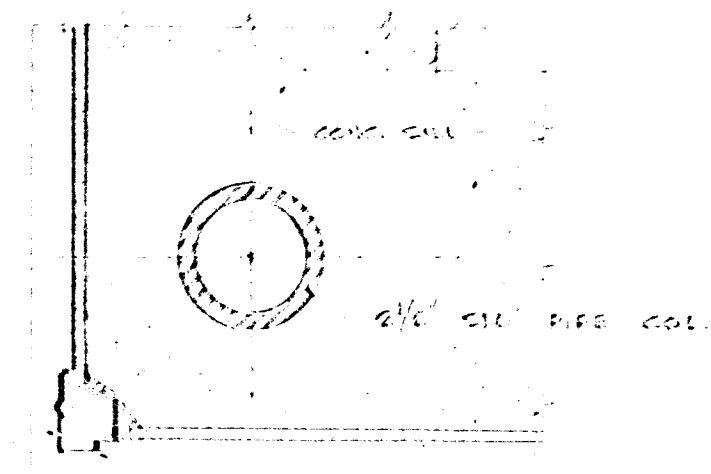


CORNER MULLION ① AT STAIR ROOM

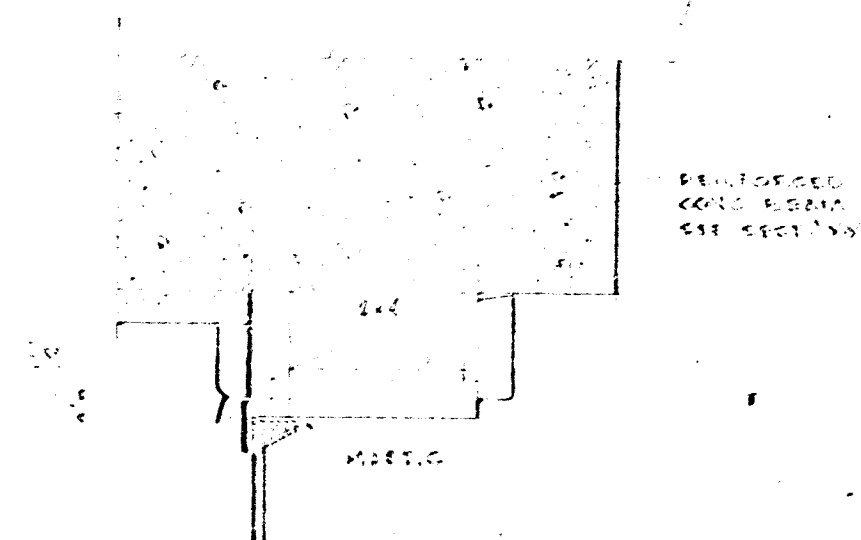


WINDOW HEAD ⑥ AT STAIR RM




HEAD & JAMB ⑪ AT LIVES ROOM

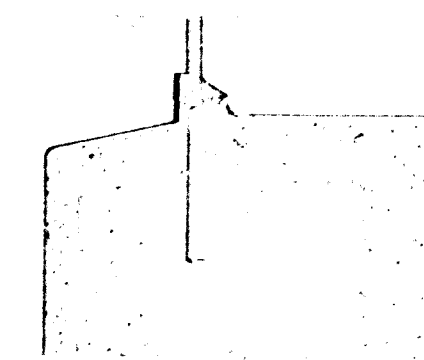

SILL ⑫ AT LIVES ROOM

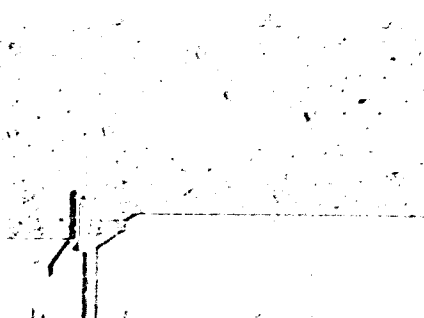


WINDOW HEAD ⑬ AT STAIR ROOM

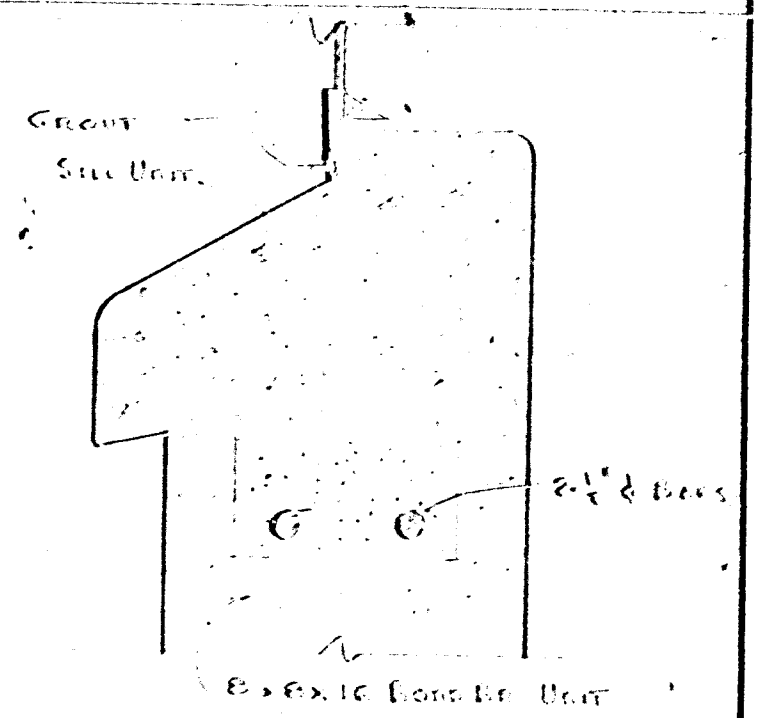


ALTERNATE 5 FOR SILL ⑭


CR. OF FLG.

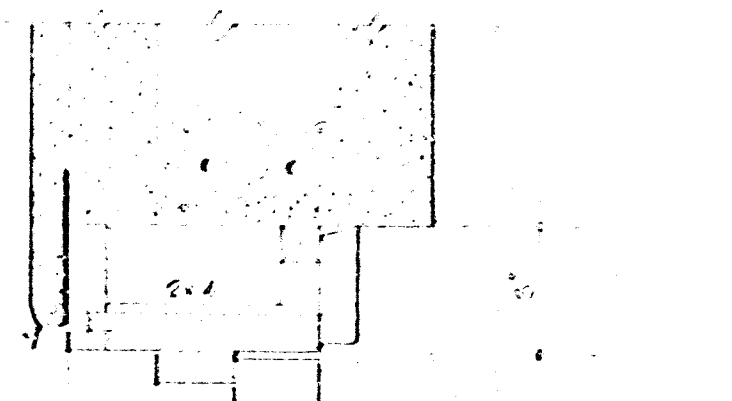

DOOR HEAD ② AT REST ROOMS

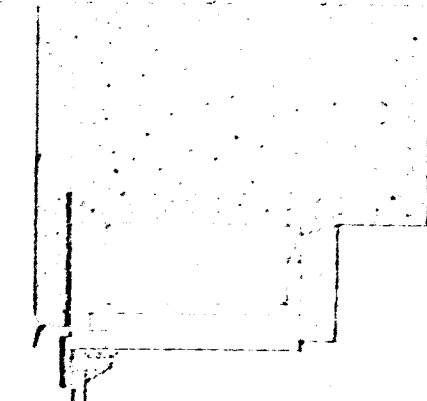


WINDOW HEAD ⑦ AT REST RMS

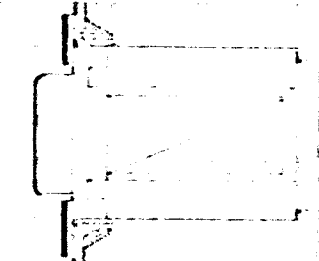


WINDOW MULLION ⑧ AT STAIR ROOM




TRANSOM HEAD & MULLION ⑨ AT STAIR ROOM

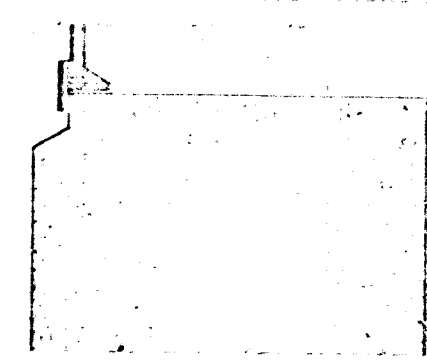


WINDOW SILL ⑩ AT STAIR & REST ROOMS

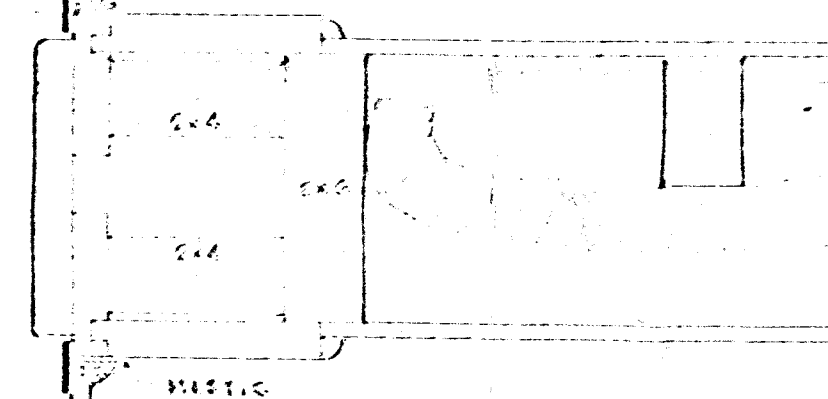

WINDOW MULLION ③ AT REST ROOMS

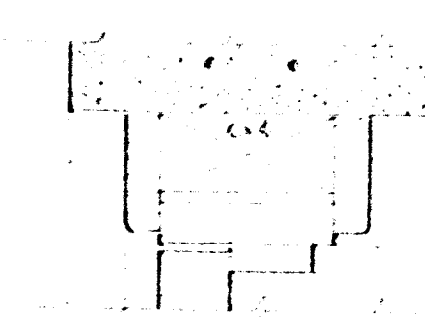

INT. DOOR HEAD ④

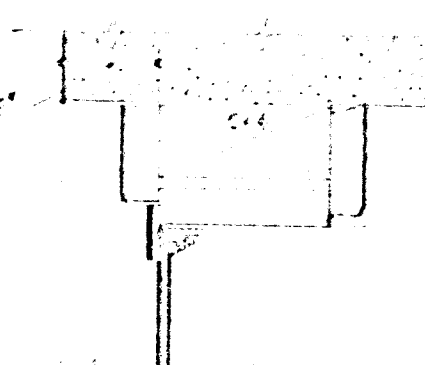

INT. WINDOW HEAD ⑤

WINDOW & DOOR DETAILS

SEE ELEVATIONS FOR DETAIL NUMBER LOCATIONS



SCALE 3/4\"/>

WINDOW AND DOOR DETAILS

TIDE WATER ASSOCIATED OIL CO. SAN FRANCISCO CALIFORNIA			
TYPE RA-LC CONCRETE BLDG LEFT HAND AERT			
DR.	APPR.	SCALE	DWG. NO.
CH.		DATE 3-3-50	0321-D 6439-1

J. 38.8


ACCOMPANYING DRAWINGS	
NUMBER	TITLE

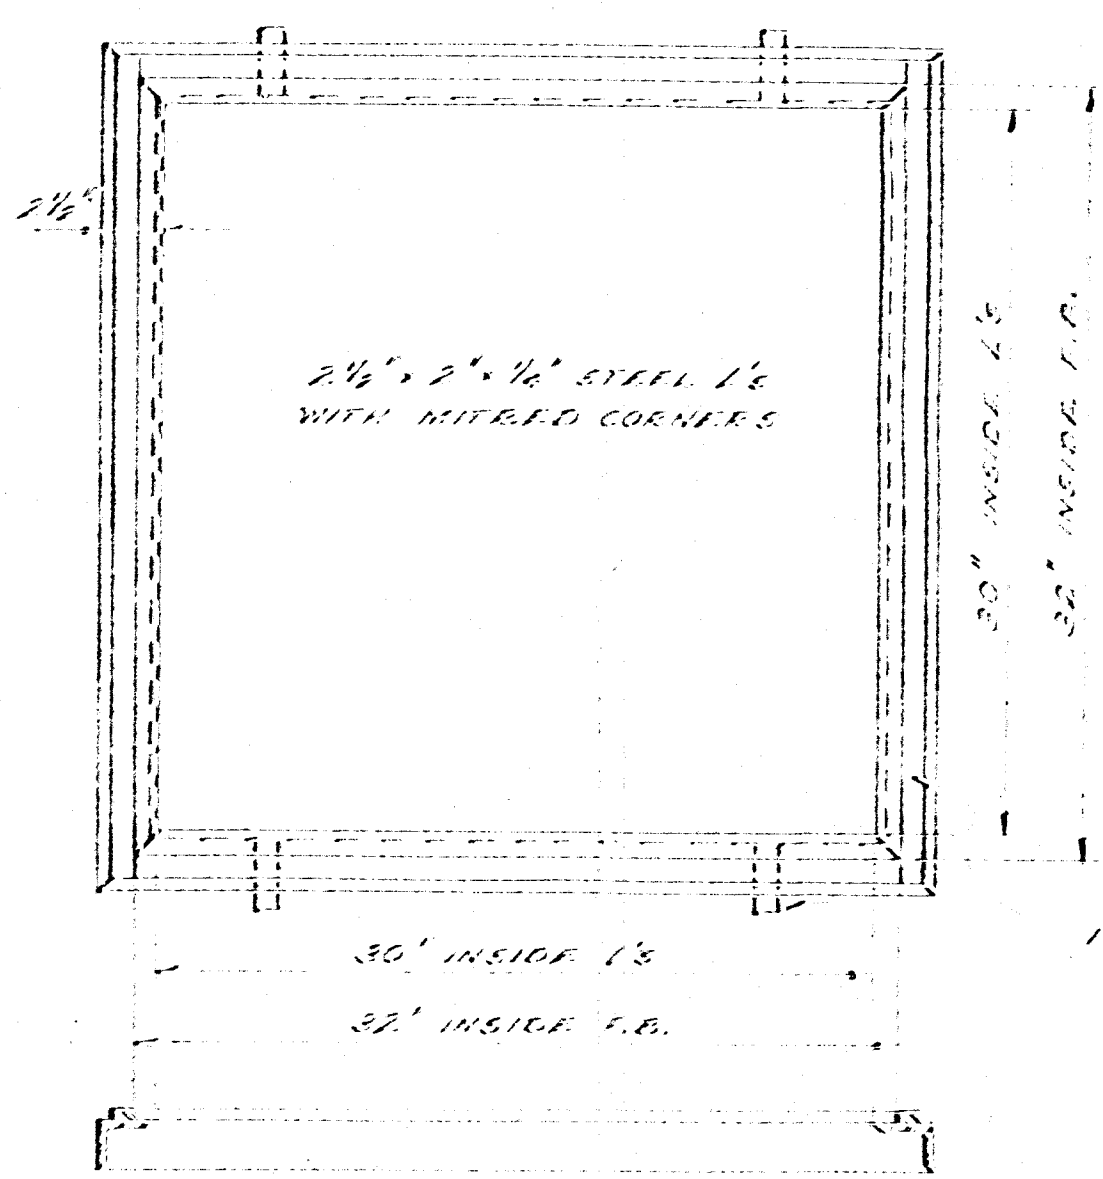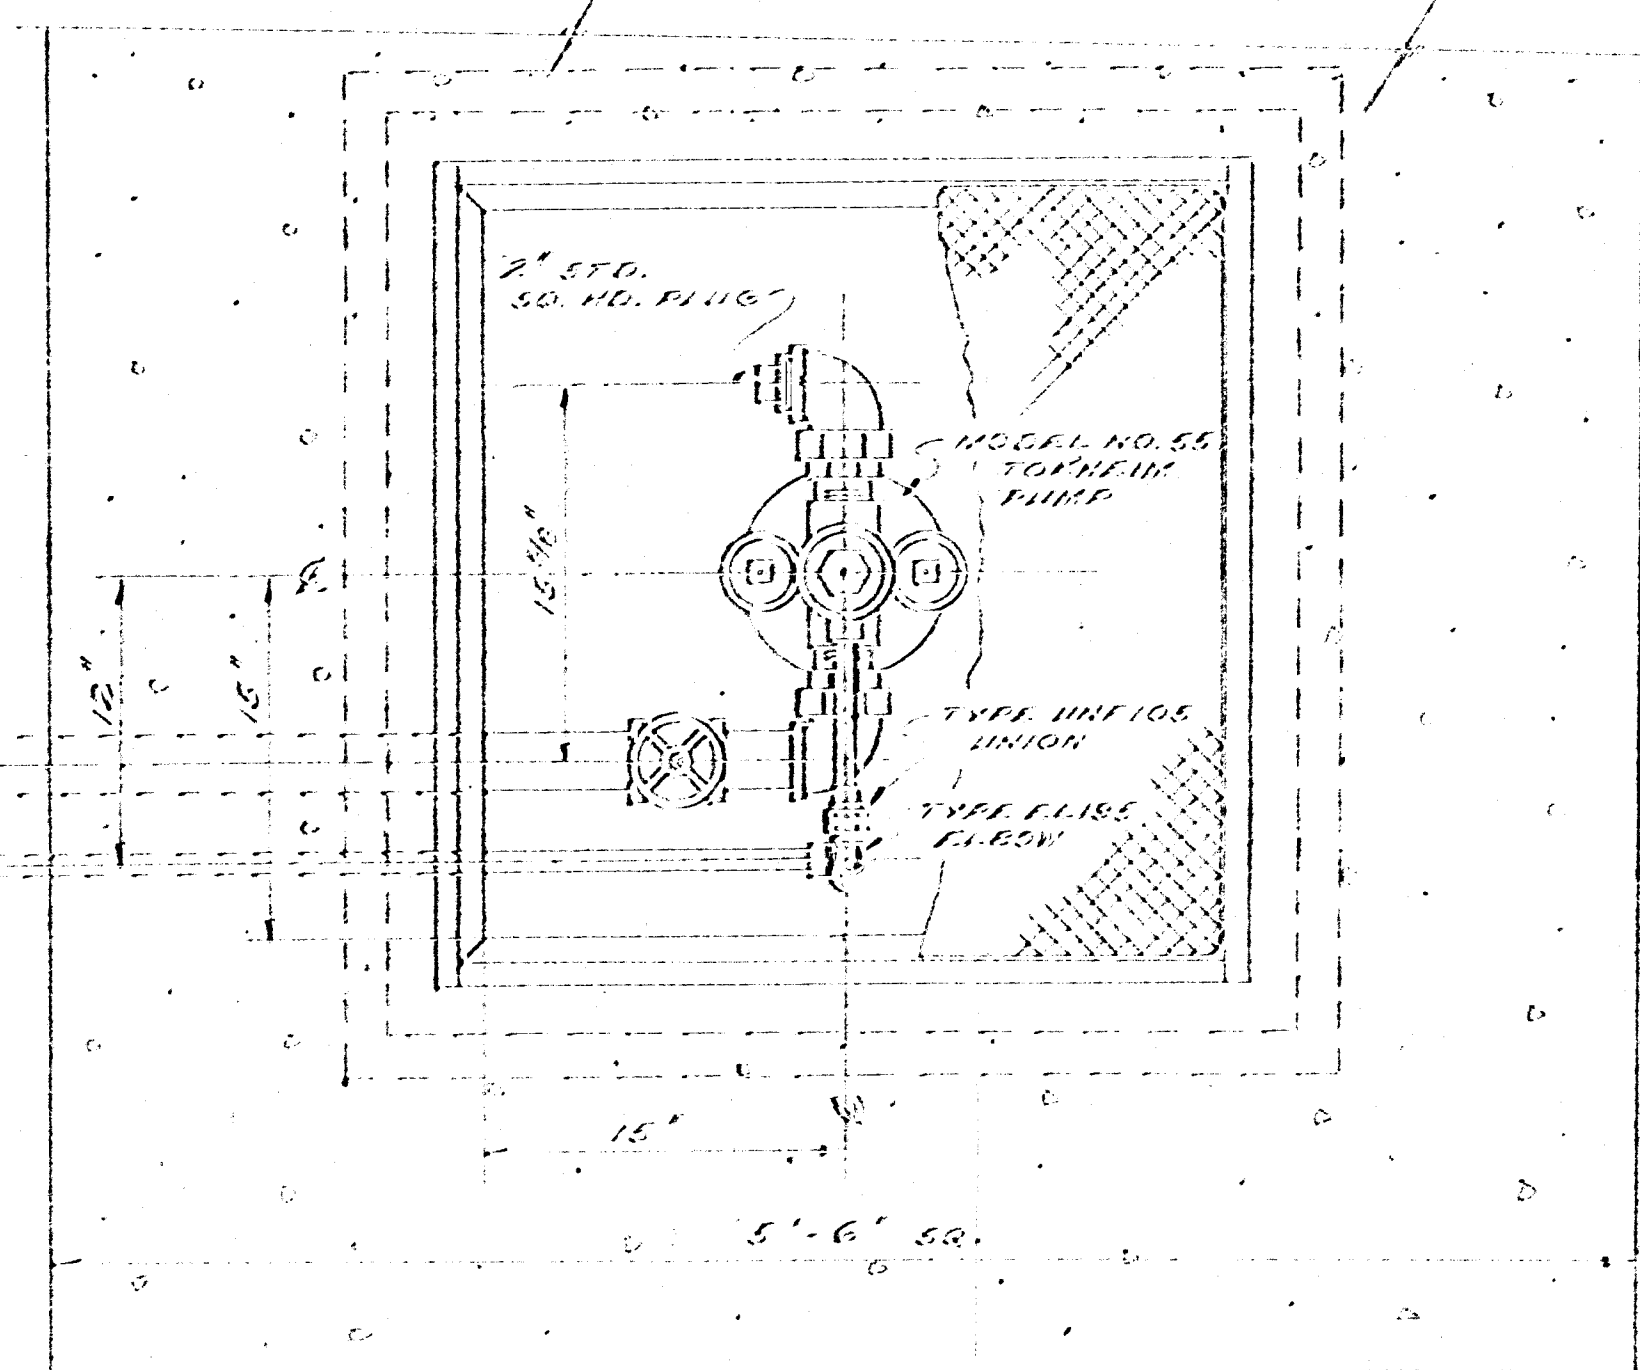

PARTIAL PLAN

DETAIL OF FRAME & COVER

OHIO PATTERNS WORKS - 1/2" VENT CAP WITH 1/2" SCREEN OR BUCKEYE. 1/2" VENT PROTECTOR - SAME SIZE AS VENT PIPE - TO BE LOCATED AT SIDE OF BLDG. - FOR LOCATION SEE GENERAL ARRG. DWG.

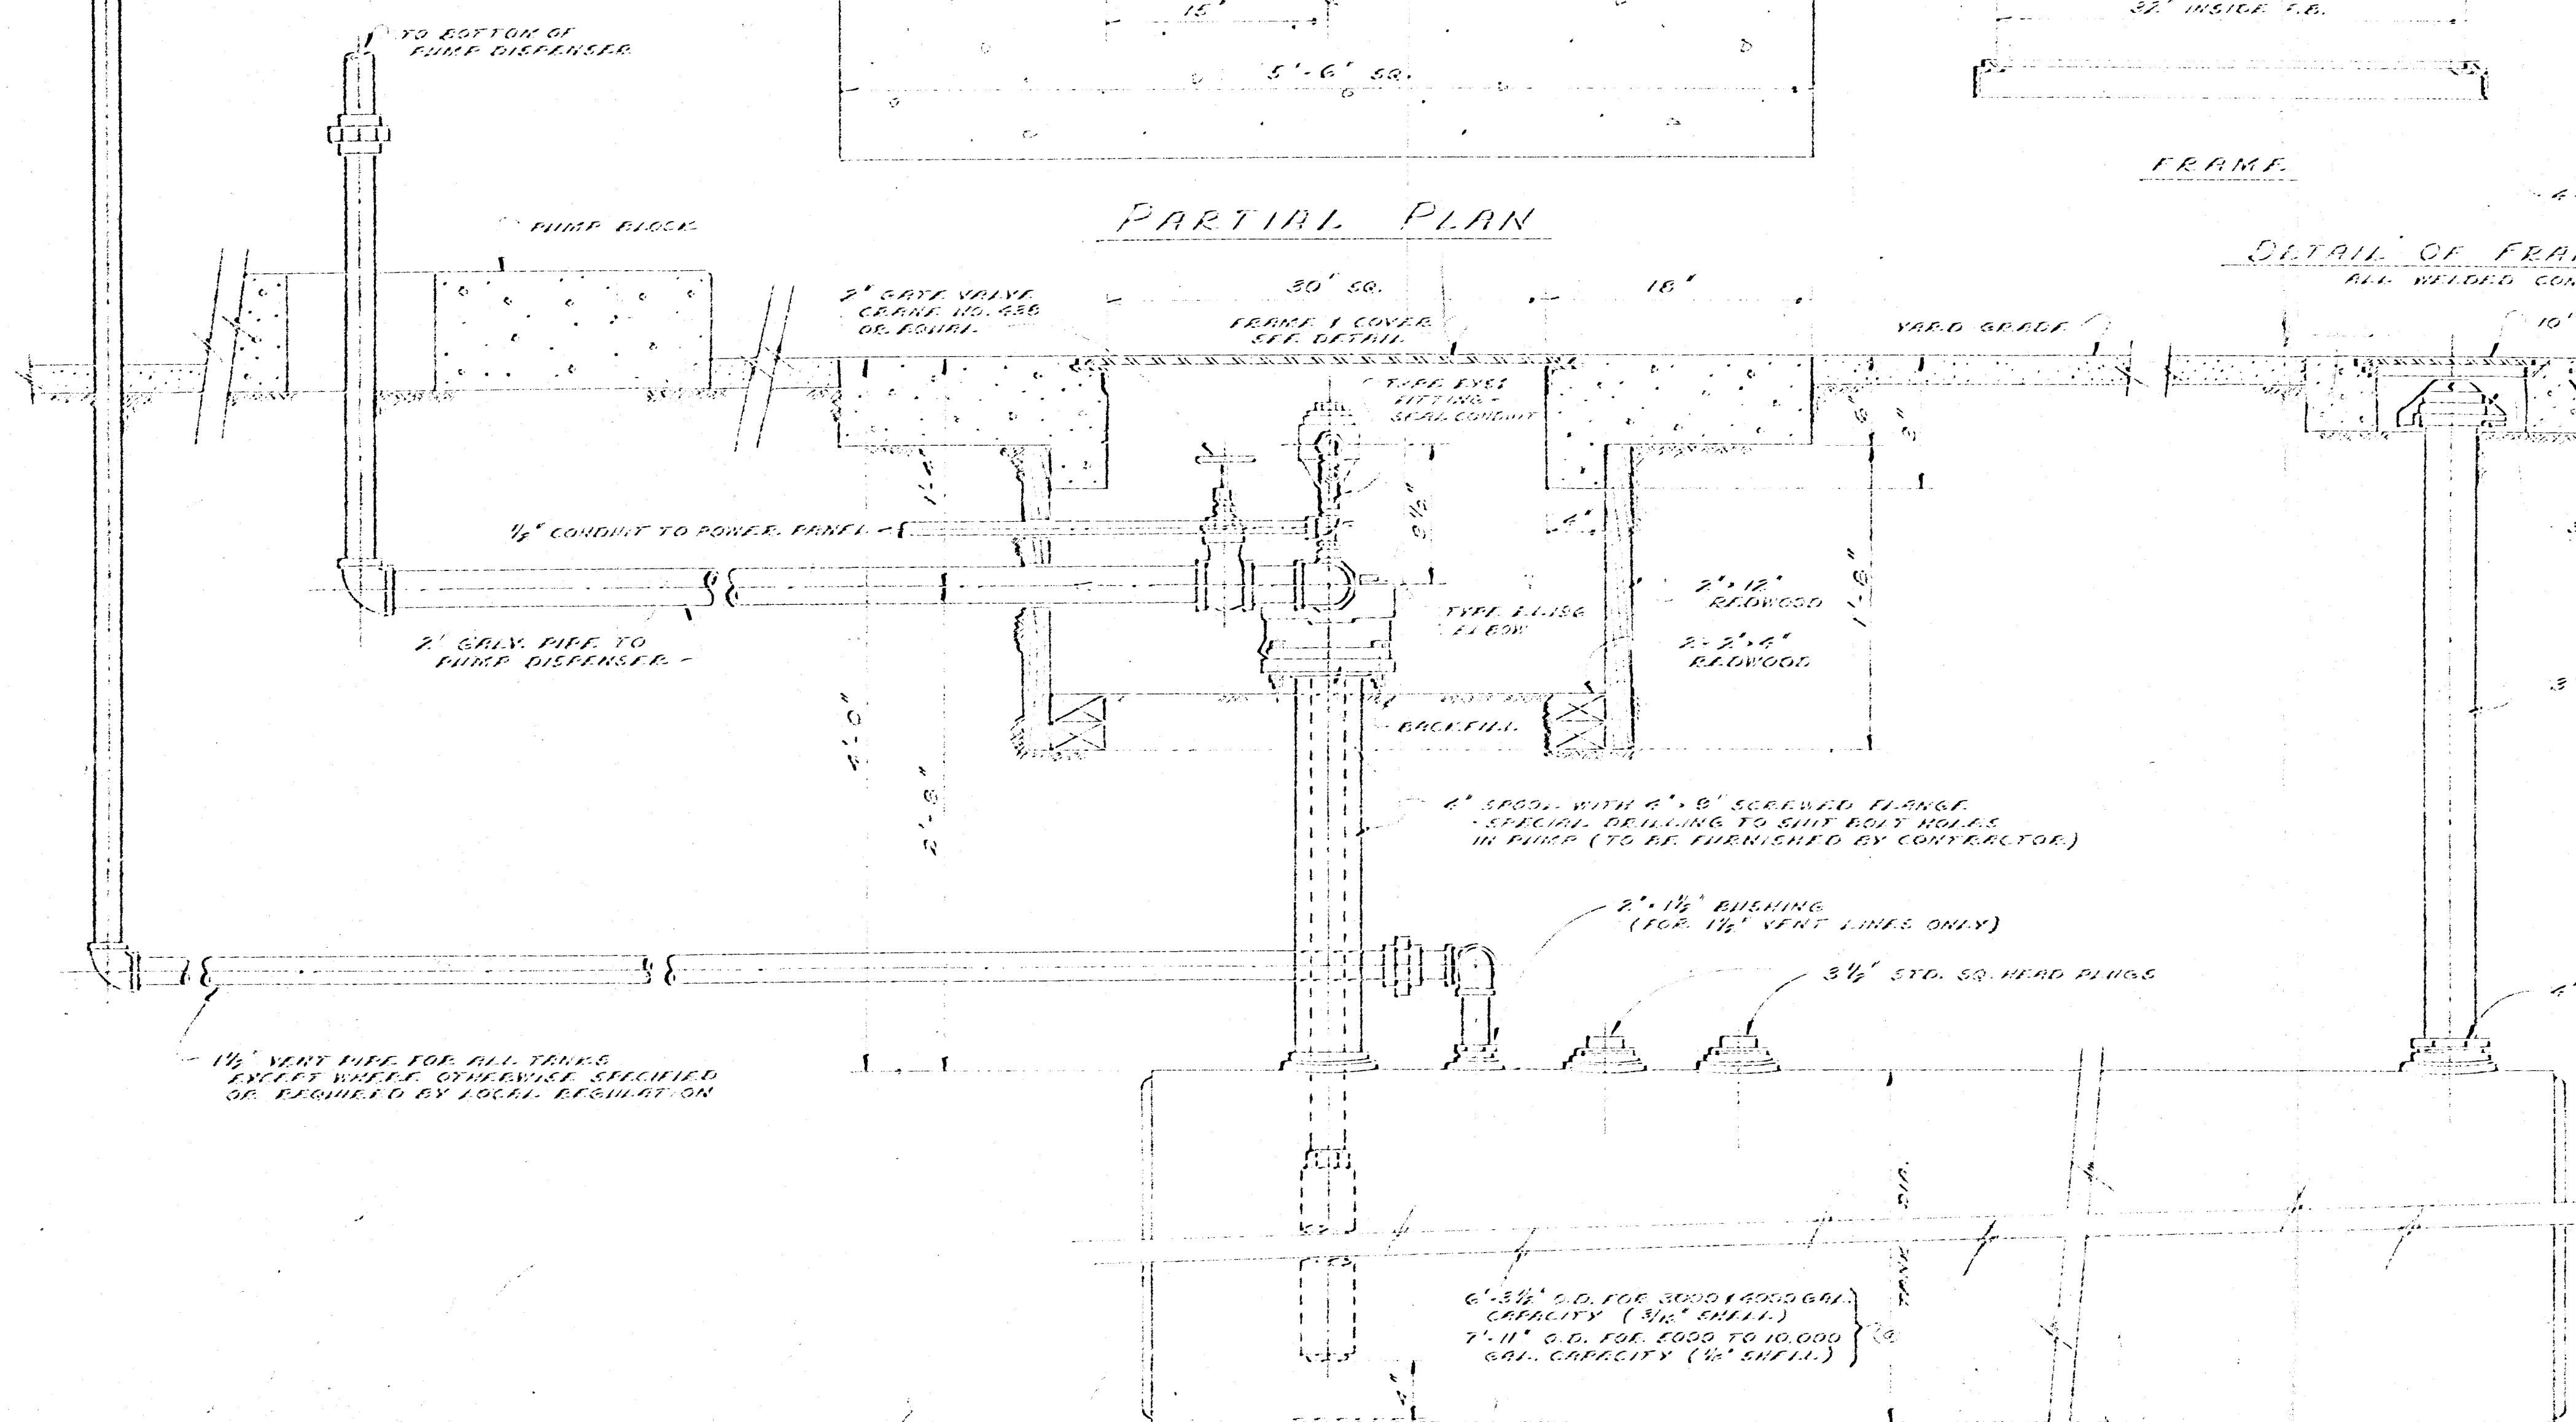

CROSS SECTION OF TANK - PUMP INSTALLATION

TIDE WATER ASSOCIATED OIL CO.	
SAN FRANCISCO	CALIFORNIA
GASOLINE STORAGE TANK	
PIPING DETAILS	
FOR TORQUE DRIVE NO. 55 SUBMERGED PUMP	
FOR SERVICE STATIONS	
DATE	12-11-55
BY	0321-D3813-2