



ACCOMPANYING DRAWINGS	
NUMBER	TITLE


FACE OF BLOCK

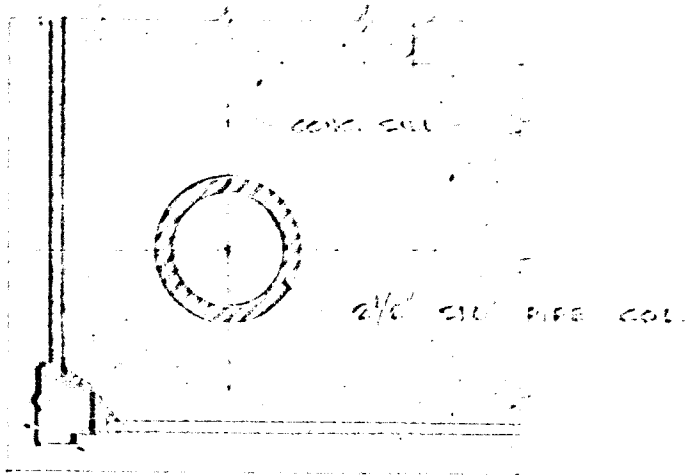

CORNER MULLION ① AT SILL ROOM

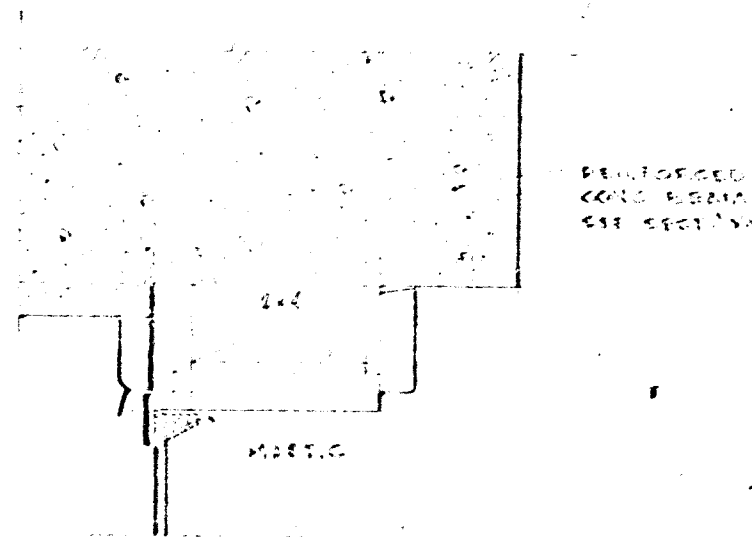


WINDOW HEAD ⑥ AT SILL ROOM

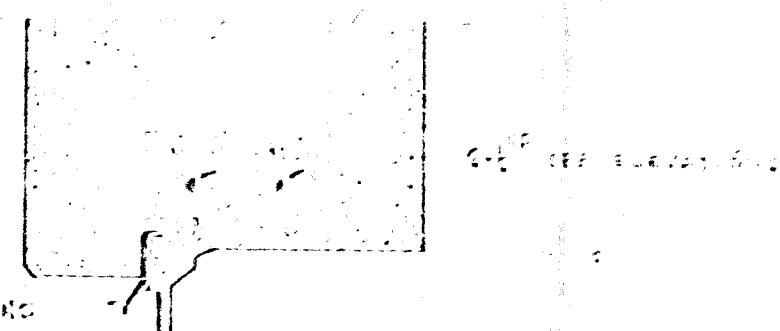


HEAD & JAMB ⑪ AT SILL ROOM


FACE OF BLOCK

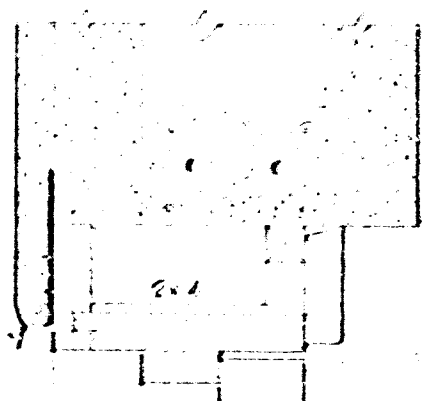



DOOR HEAD ② JAMB SIMILAR AT REST ROOMS

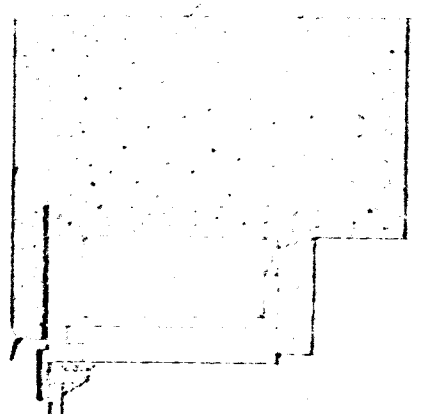


WINDOW HEAD ⑦ JAMB SIMILAR AT REST ROOMS

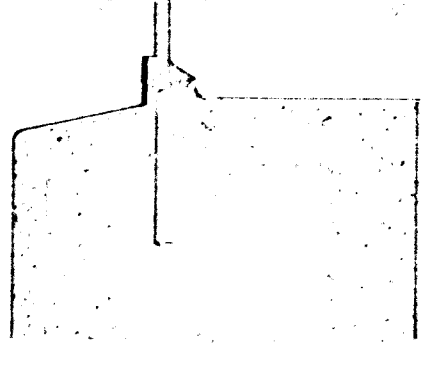


SILL ⑫ AT SILL ROOM

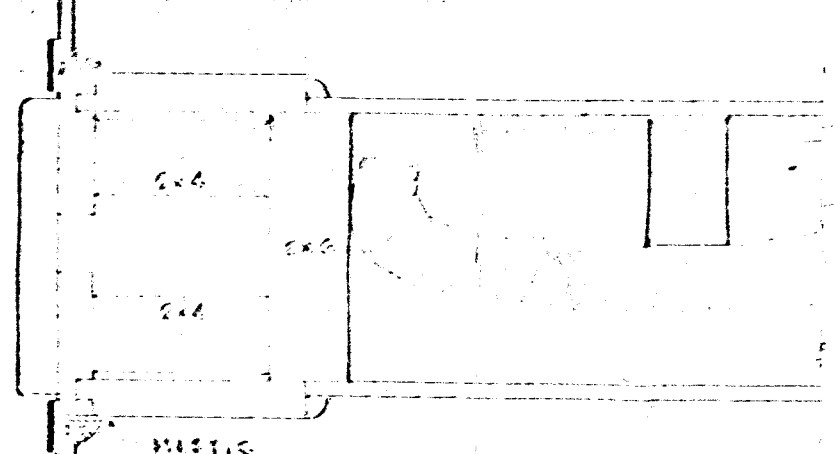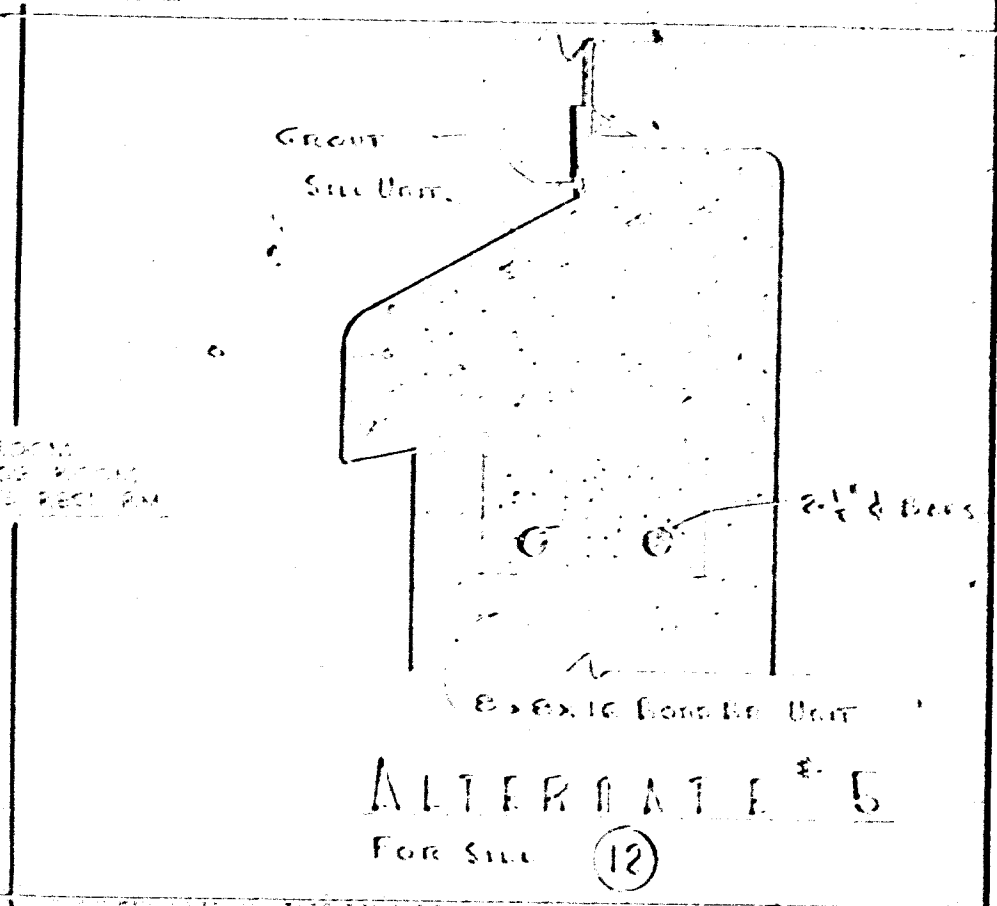


WINDOW MULLION ③ AT REST ROOMS

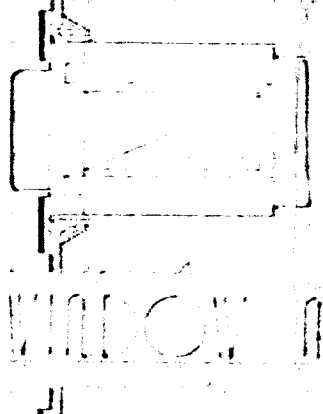


WINDOW MULLION ⑧ AT SILL ROOM

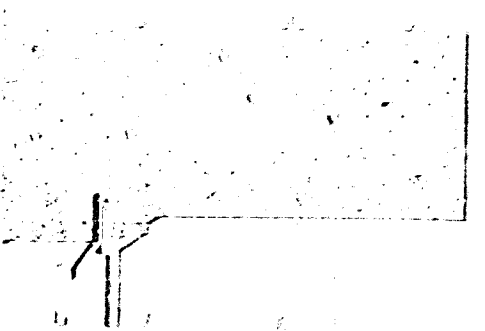


WINDOW HEAD ⑬ AT SILL ROOM

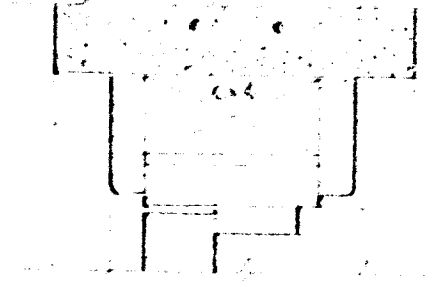


INT. DOOR HEAD ④ JAMB SIMILAR

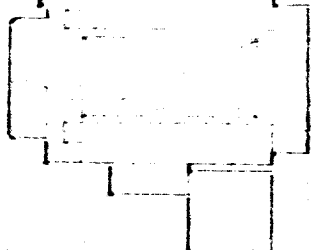

TRANSOM HEAD & MULLION ⑨ AT SILL ROOM

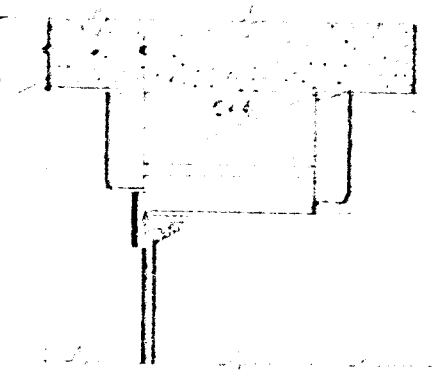

INT. WINDOW HEAD ⑤ JAMB SIMILAR

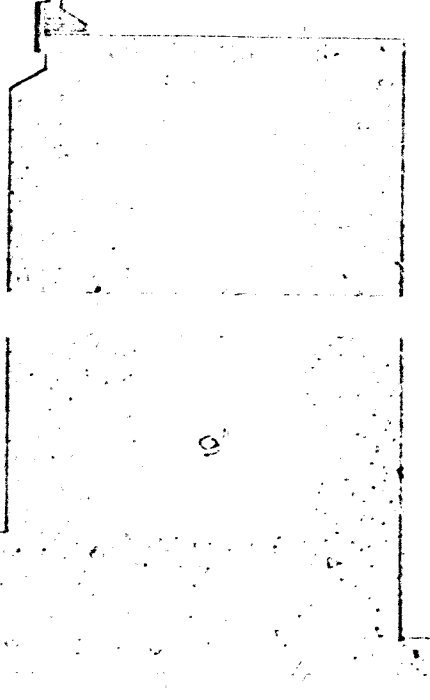

WINDOW SILL ⑩ AT SILL & REST ROOMS

WINDOW & DOOR DETAILS

SEE ELEVATIONS FOR DETAIL NUMBER LOCATIONS

SCALE 3/4\"/>

WINDOW AND DOOR DETAILS

TIDE WATER ASSOCIATED OIL CO. SAN FRANCISCO CALIFORNIA			
TYPE RA-LC CONCRETE BLDG LEFT HAND AERT			
DR:	APPR:	SCALE:	DWG. NO.:
CH:		DATE:	0321-D 6439-1

J. S. P.

