



CHARLESTON BLVD.

CHARLESTON BOULEV

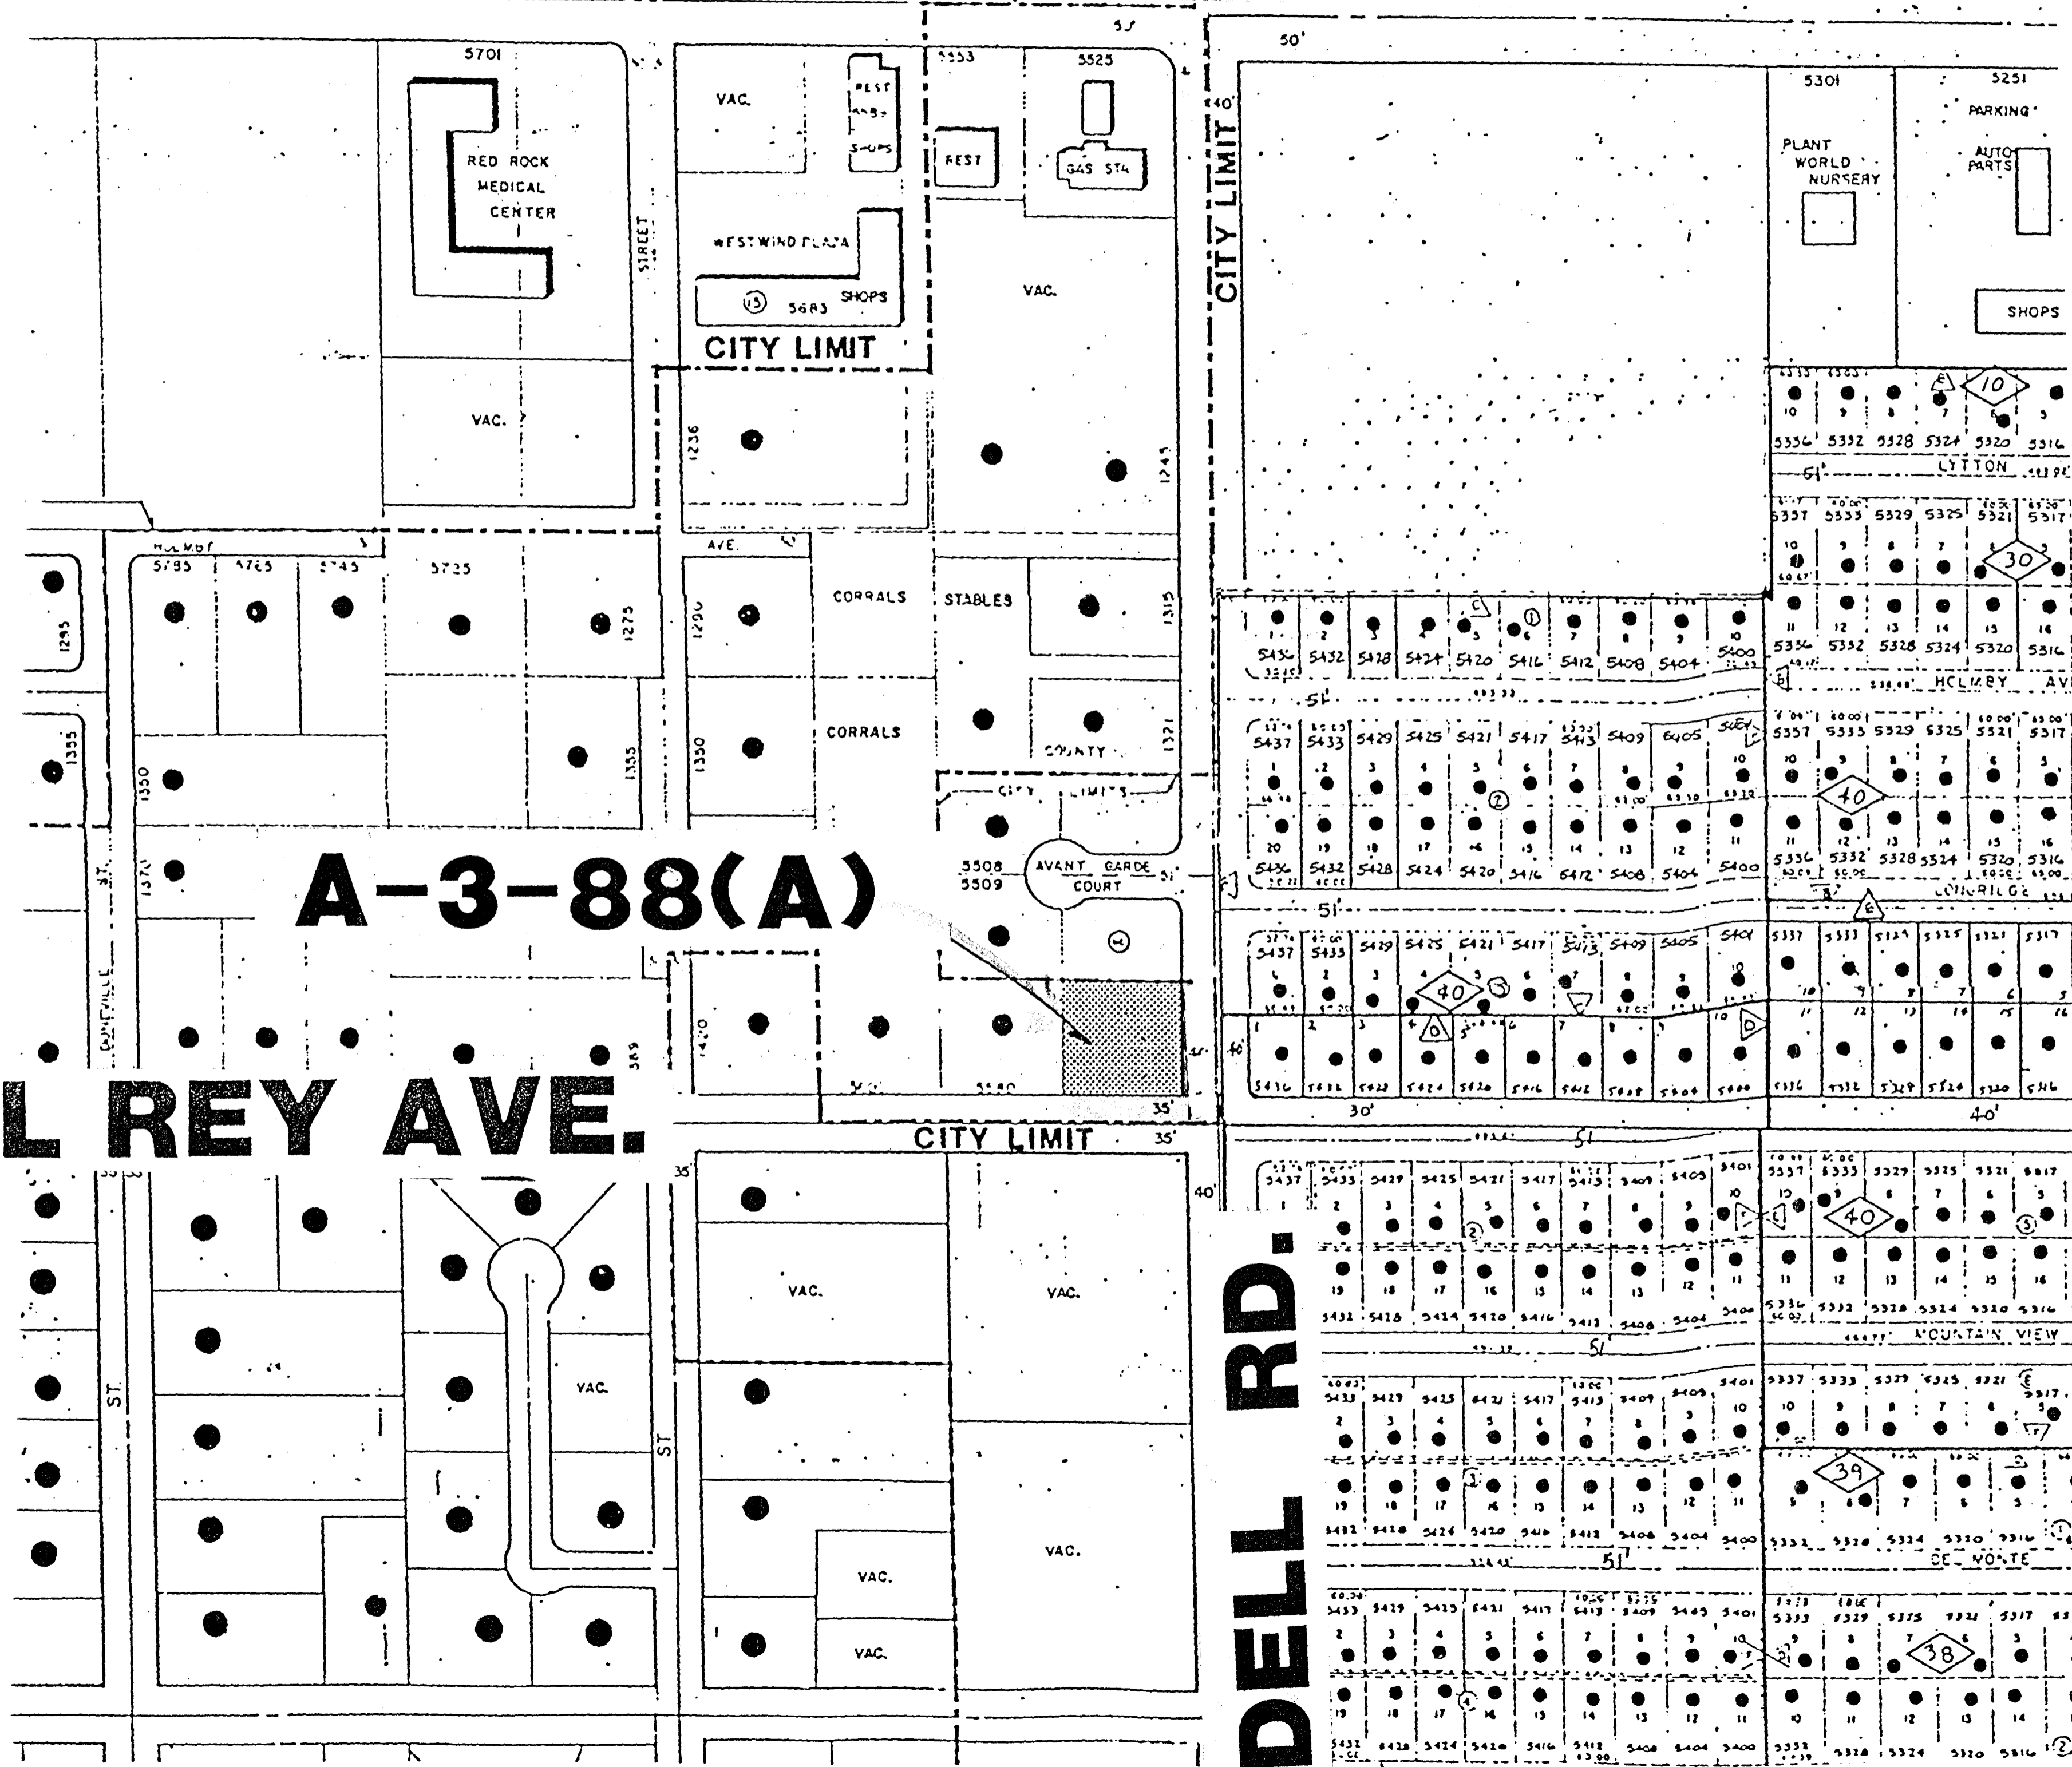

A-3-88(A)

DEL REY AVE.

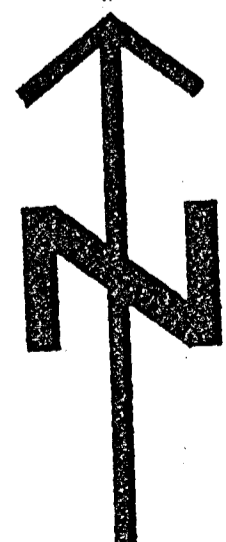

DELL RD.