

NOTES

This map is for assessment use only and does NOT represent a survey. No liability is assumed for the accuracy of the data delineated herein.

Information on roads and other non-assessed parcels may be obtained from the Road Document Listing in the Assessor's Office.

This map is compiled from official records, including surveys and deeds, but only contains the information required for assessment. See the recorded documents for more detailed legal information.

AVERAGE
QA VALUE
45

MAP LEGEND

PARCEL BOUNDARY

001

1.00

PARCEL NUMBER

202

202

PARCEL SUB/SEQ NUMBER

5

5

BLOCK NUMBER

5

5

LOT NUMBER

GL5

GL5

GOV. LOT NUMBER

CLARK COUNTY ASSESSOR'S OFFICE

T20S R60E

R59E

R60E

R61E

T19S

T20S

T21S

126

125

124

137

138

139

164

163

162

06

6

5

4

3

2

1

7

8

9

10

11

12

13

14

15

16

17

18

19

20

21

22

23

24

25

26

27

28

29

30

31

32

33

34

35

36

N 2 SE 4

8

4

8

4

5

1

5

1

6

2

6

2

7

3

7

3

8

4

8

4

5

1

5


1

138-06-7

CLARK COUNTY
ASSESSOR
MAPPING DIVISION
NEVADA

Scale 1"=200'

Rev. 12-14-92

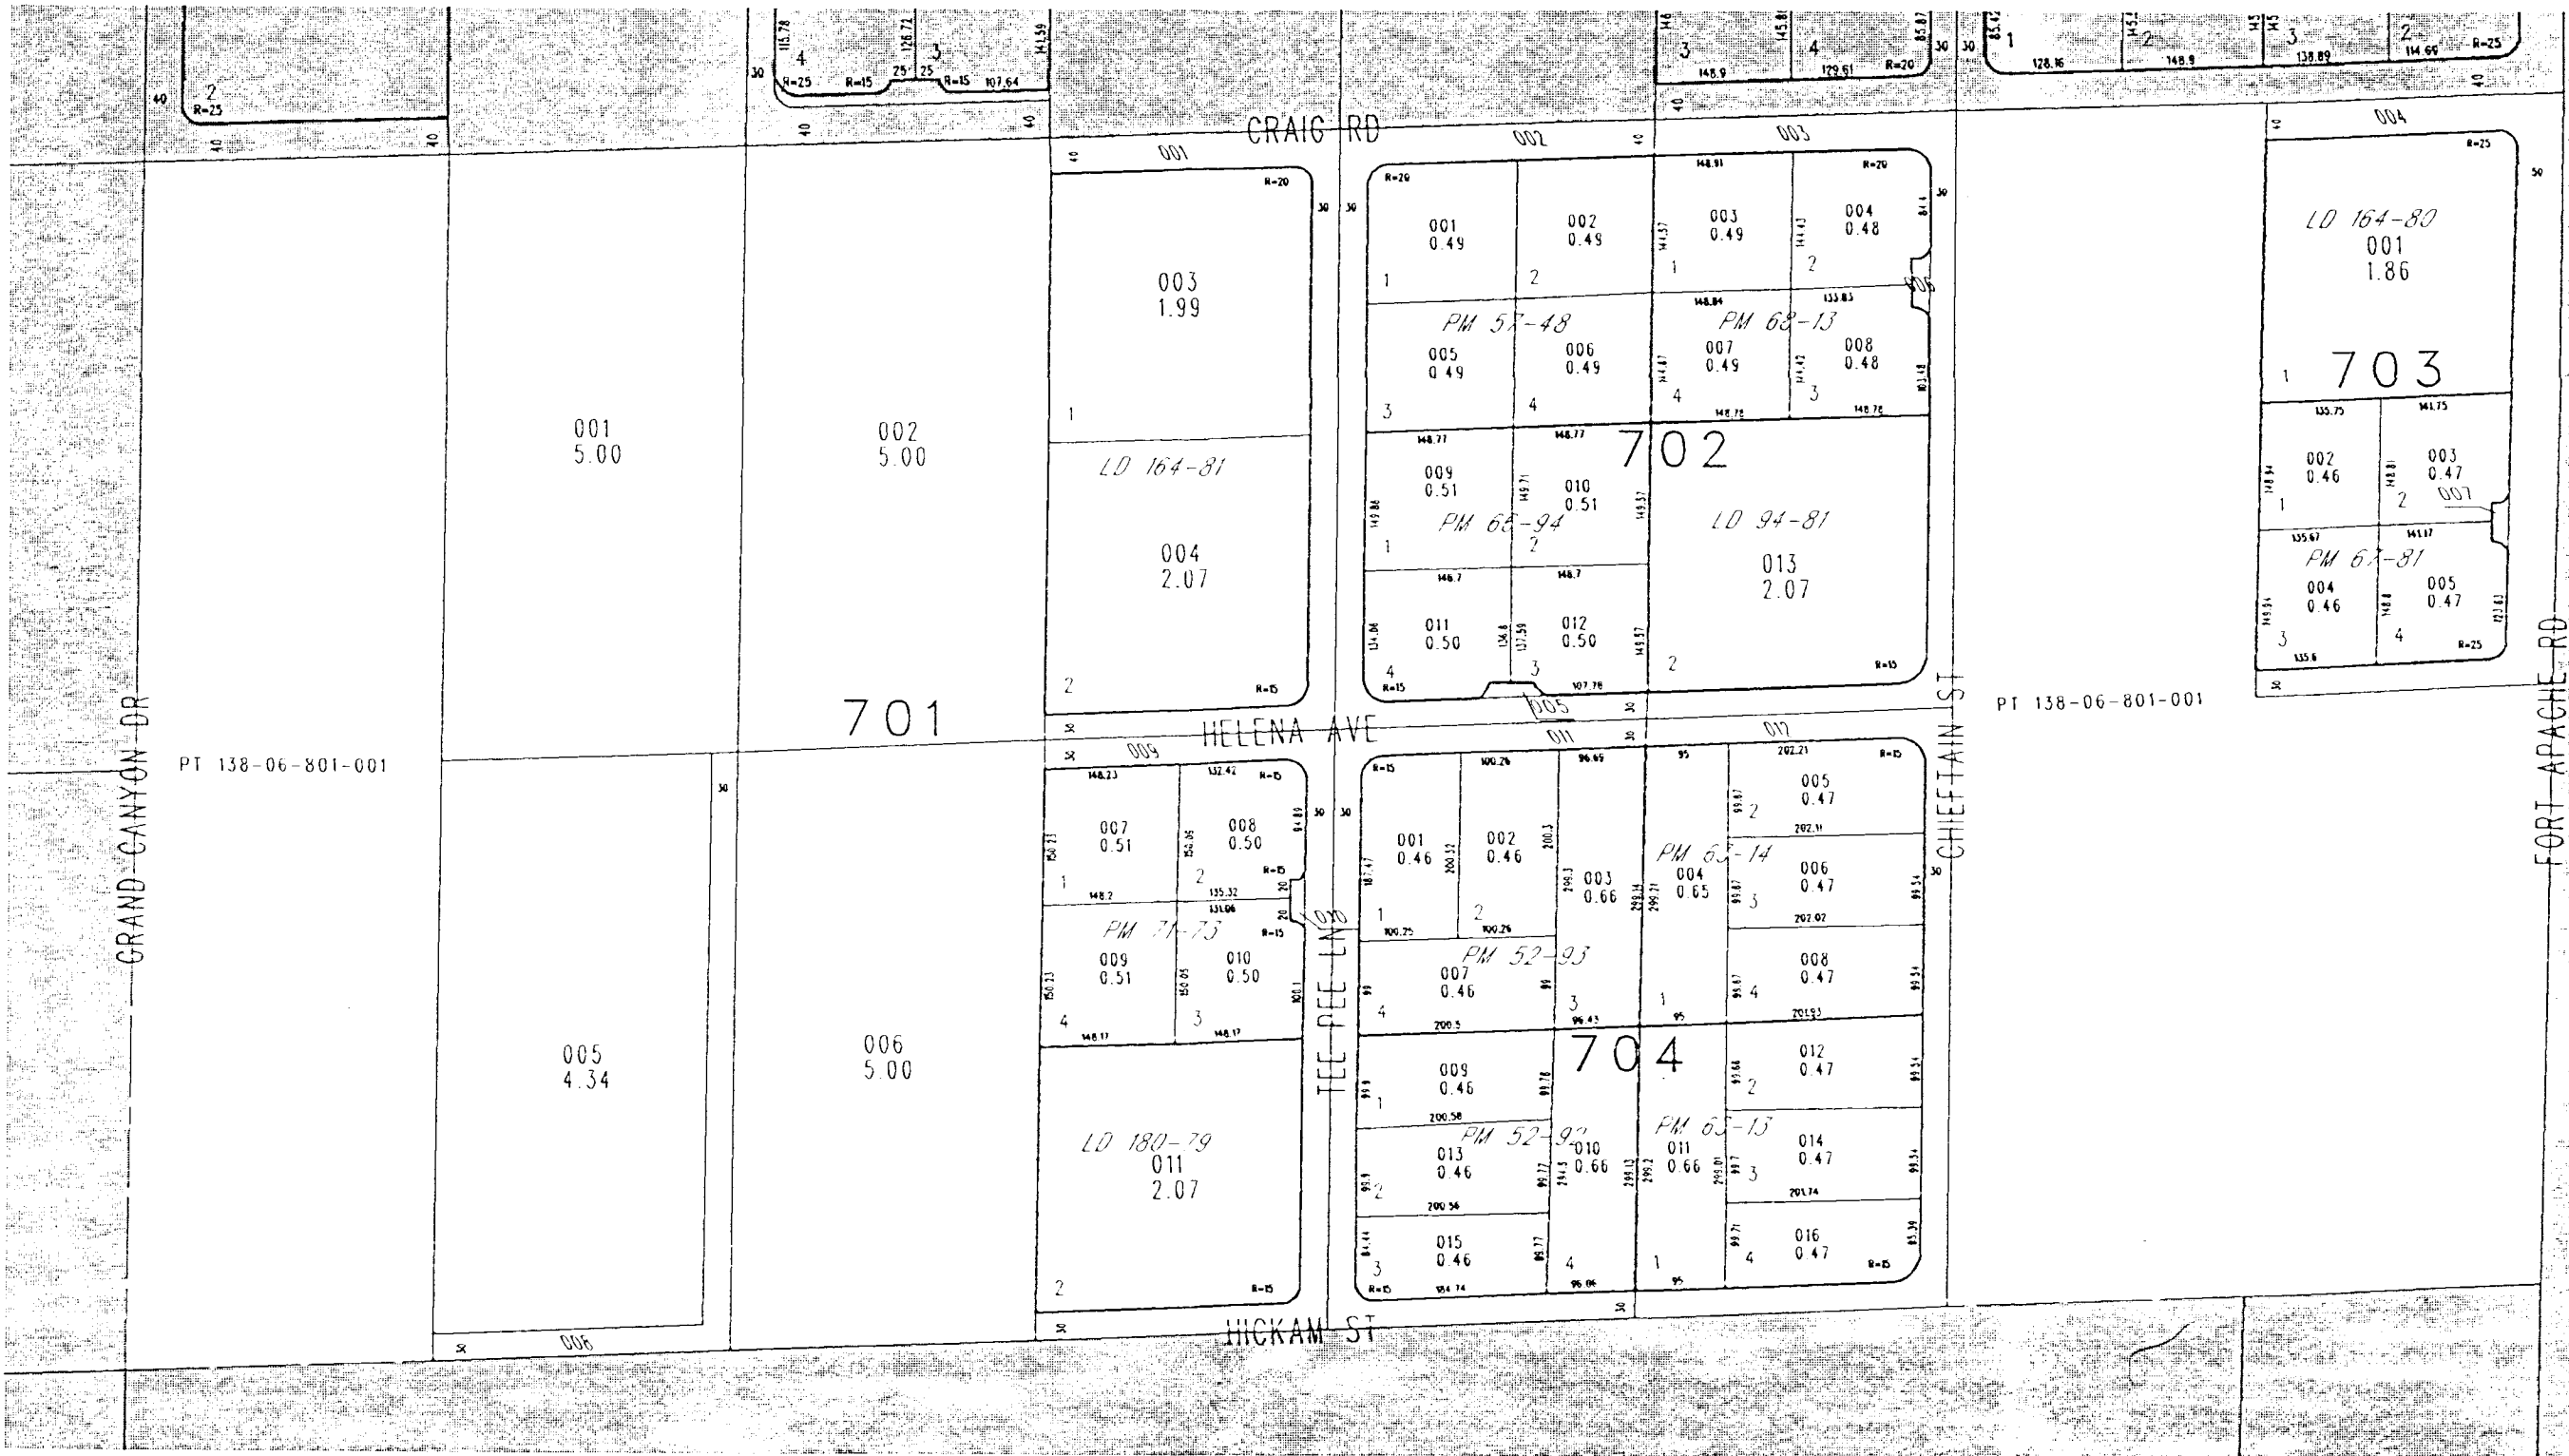

TAX DIST 125

NOTES

This map is for assessment use only and does NOT represent a survey. No liability is assumed for the accuracy of the data delineated herein.

Information on roads and other non-assessed parcels may be obtained from the Road Document Listing in the Assessor's Office.

This map is compiled from official records, including surveys and deeds, but only contains the information required for assessment. See the recorded documents for more detailed legal information.

AVERAGE
QA VALUE
45

MAP LEGEND

PARCEL BOUNDARY

001

1.00

PARCEL NUMBER

202

202

PARCEL SUB/SEQ NUMBER

5

5

BLOCK NUMBER

5

5

LOT NUMBER

GL5

GL5

GOV. LOT NUMBER

CLARK COUNTY ASSESSOR'S OFFICE

T20S R60E

R59E

R60E

R61E

T19S

T20S

T21S

126

125

124

137

138

139

164

163

162

06

6

5

4

3

2

1

7

8

9

10

11

12

13

14

15

16

17

18

19

20

21

22

23

24

25

26

27

28

29

30

31

32

33

34

35

36

S 2 SW 4

8

4

8

4

5

1

5

1

6

2

6

2

7

3

7

3

8

4

8

4

5

1

5

1

138-06-4

CLARK COUNTY
ASSESSOR
MAPPING DIVISION
NEVADA

Scale 1"=200'

Rev. 12-14-92



TAX DIST 125

CRAIG RD

HELENA AVE

CONQUISTADOR AVE

HICKAM ST

FLORINE AVE

JENSEN RD

EN RD

GRAND CANYON DR

GRAND CANYON DR

HELENA AV

TEE PEE LN

HICKAM

FLORINE AV

STAFF

A-5-99(A)
2-25-99 PC

