

This map is for assessment use only and does NOT represent a survey. No liability is assumed for the accuracy of the data delineated herein.

Information on roads and other non-assessed parcels may be obtained from the Road Document Listing in the Assessor's Office.

This map is compiled from official records, including surveys and deeds, but only contains the information required for assessment. See the recorded documents for more detailed legal information.

CLARK COUNTY ASSESSOR'S OFFICE

AVERAGE QA VALUE 45

MAP LEGEND

- PARCEL BOUNDARY 001
- SUBD BOUNDARY 1.00
- ROAD EASEMENT 202
- PM/LD BOUNDARY PB 25-45
- NON-PARCEL LOT LINE 5
- MATCH LINE 5
- ROAD ID NUMBER GL5

PARCEL NUMBER ACREAGE

PARCEL SUB/SEQ NUMBER

PLAT RECORDING NUMBER

BLOCK NUMBER

LOT NUMBER

GOV. LOT NUMBER

T20S R60E

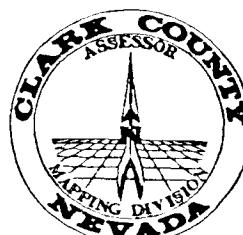
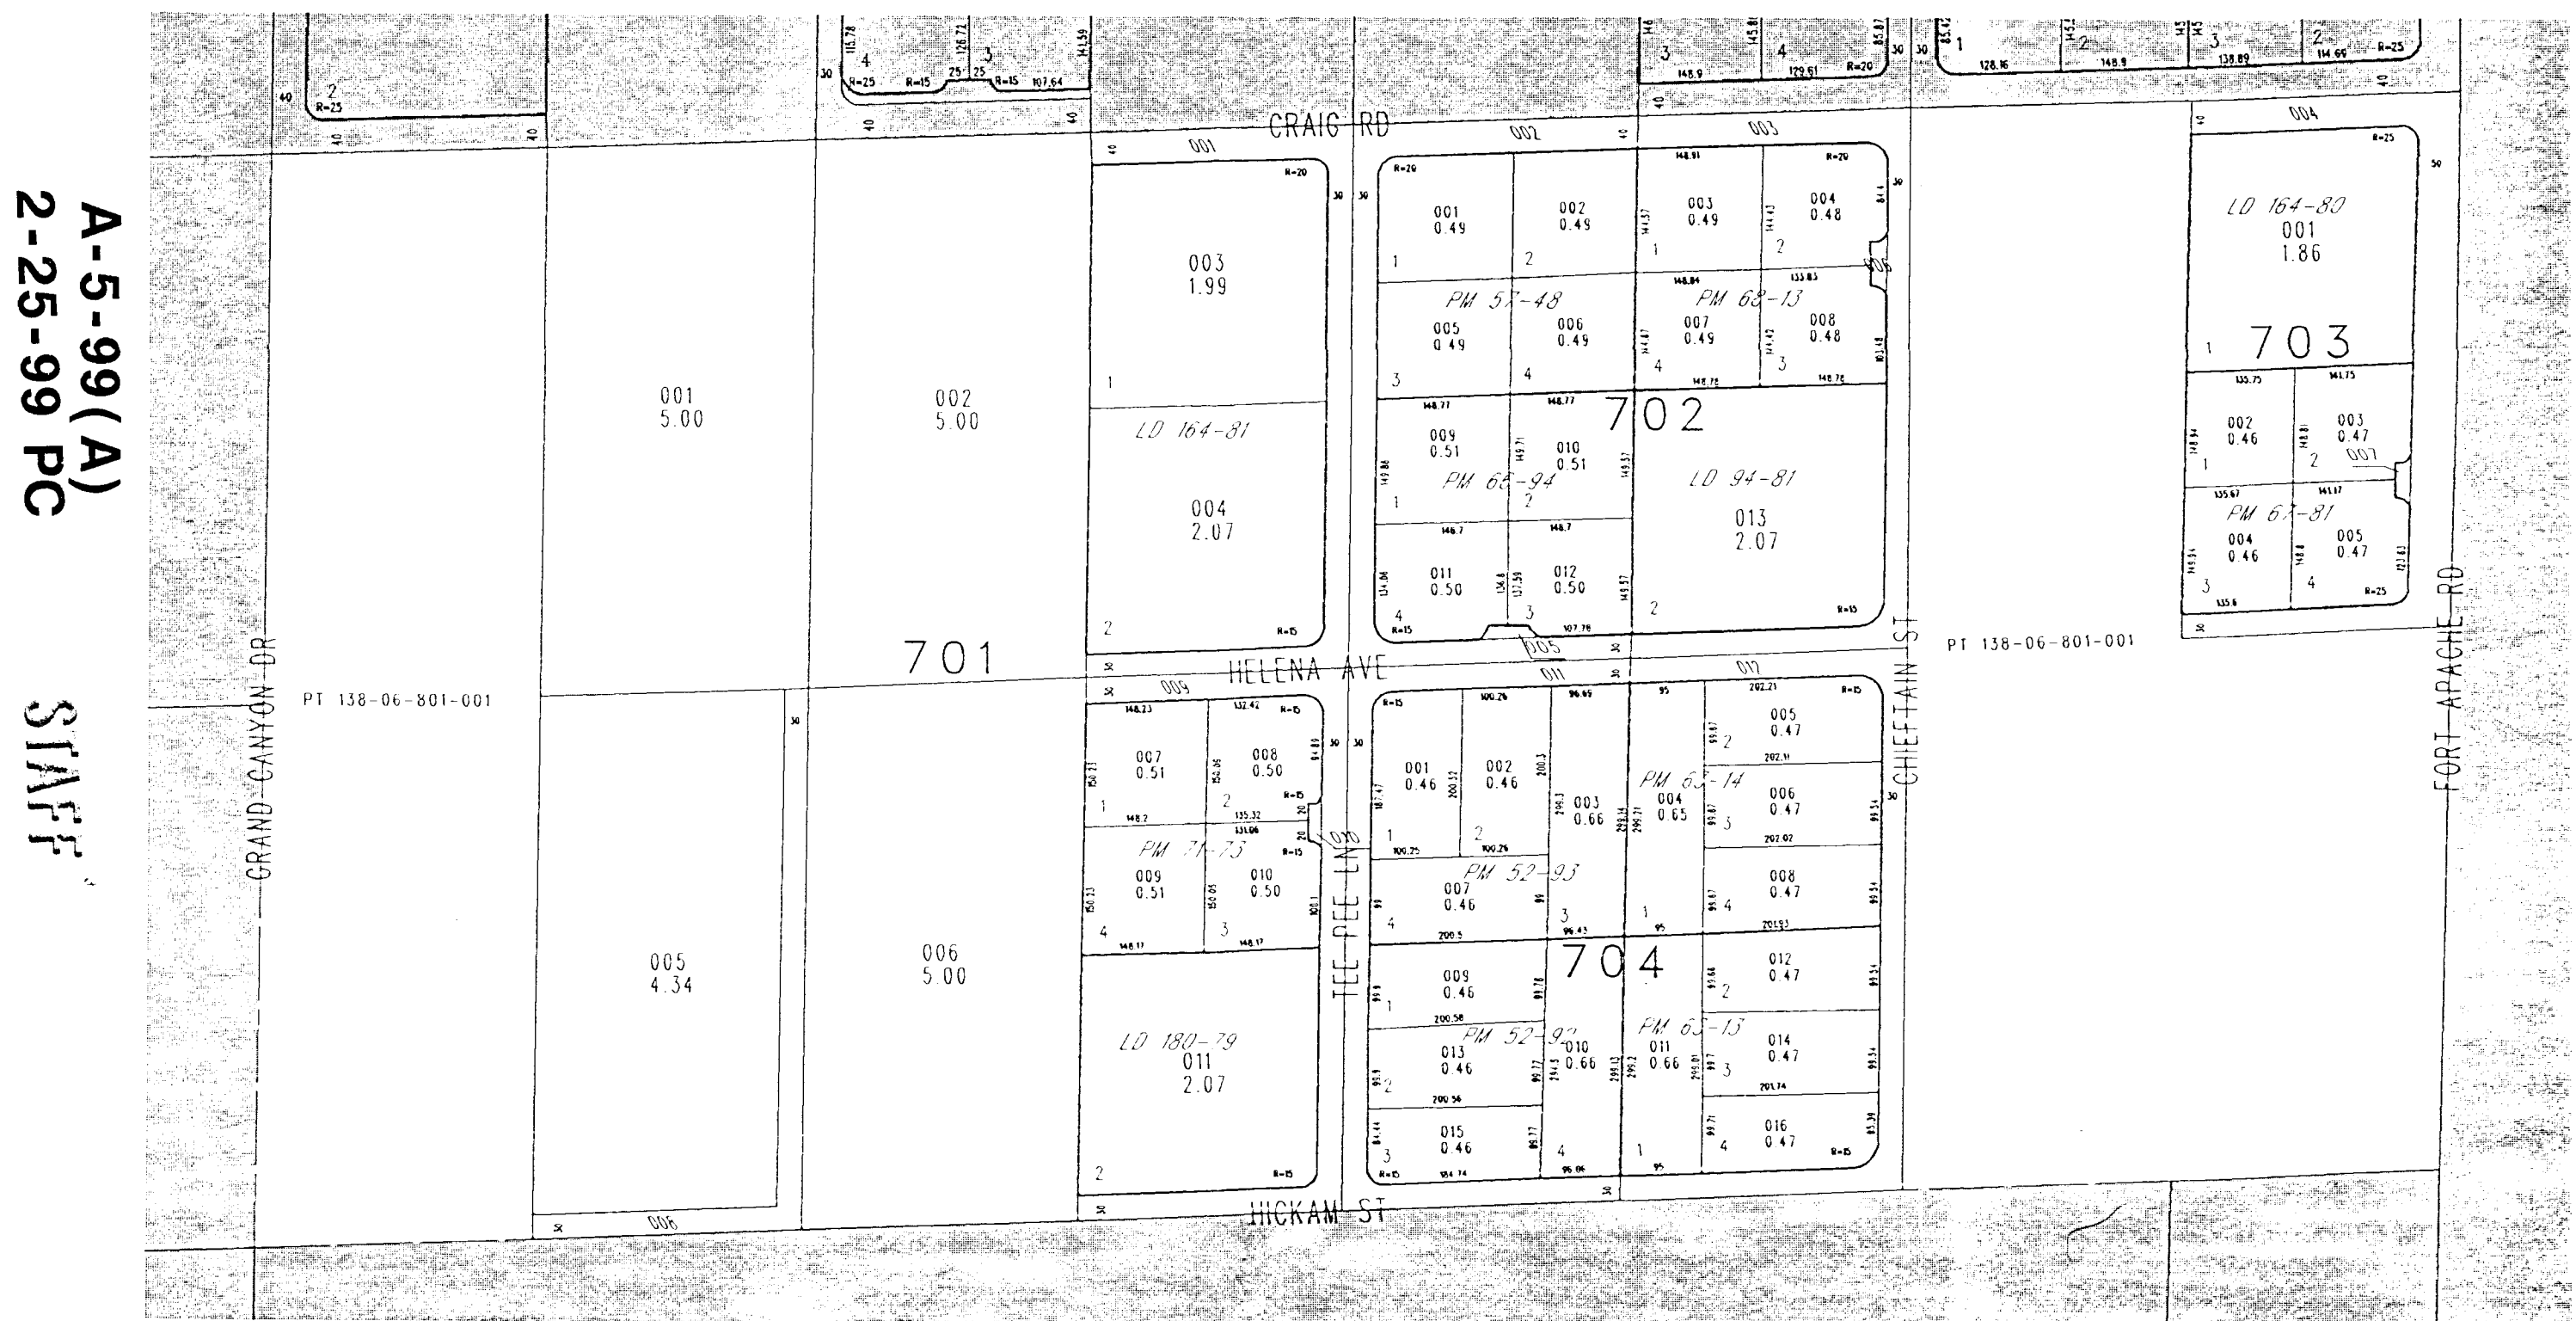
06

N 2 SE 4

138-06-7

Scale 1"=200'

Rev 12-14-92

This map is for assessment use only and does NOT represent a survey. No liability is assumed for the accuracy of the data delineated herein.

Information on roads and other non-assessed parcels may be obtained from the Road Document Listing in the Assessor's Office.

This map is compiled from official records, including surveys and deeds, but only contains the information required for assessment. See the recorded documents for more detailed legal information.

CLARK COUNTY ASSESSOR'S OFFICE

AVERAGE QA VALUE 45

MAP LEGEND

- PARCEL BOUNDARY 001
- SUBD BOUNDARY 1.00
- ROAD EASEMENT 202
- PM/LD BOUNDARY PB 25-45
- NON-PARCEL LOT LINE 5
- MATCH LINE 5
- ROAD ID NUMBER GL5

PARCEL NUMBER ACREAGE

PARCEL SUB/SEQ NUMBER

PLAT RECORDING NUMBER

BLOCK NUMBER

LOT NUMBER

GOV. LOT NUMBER

T20S R60E


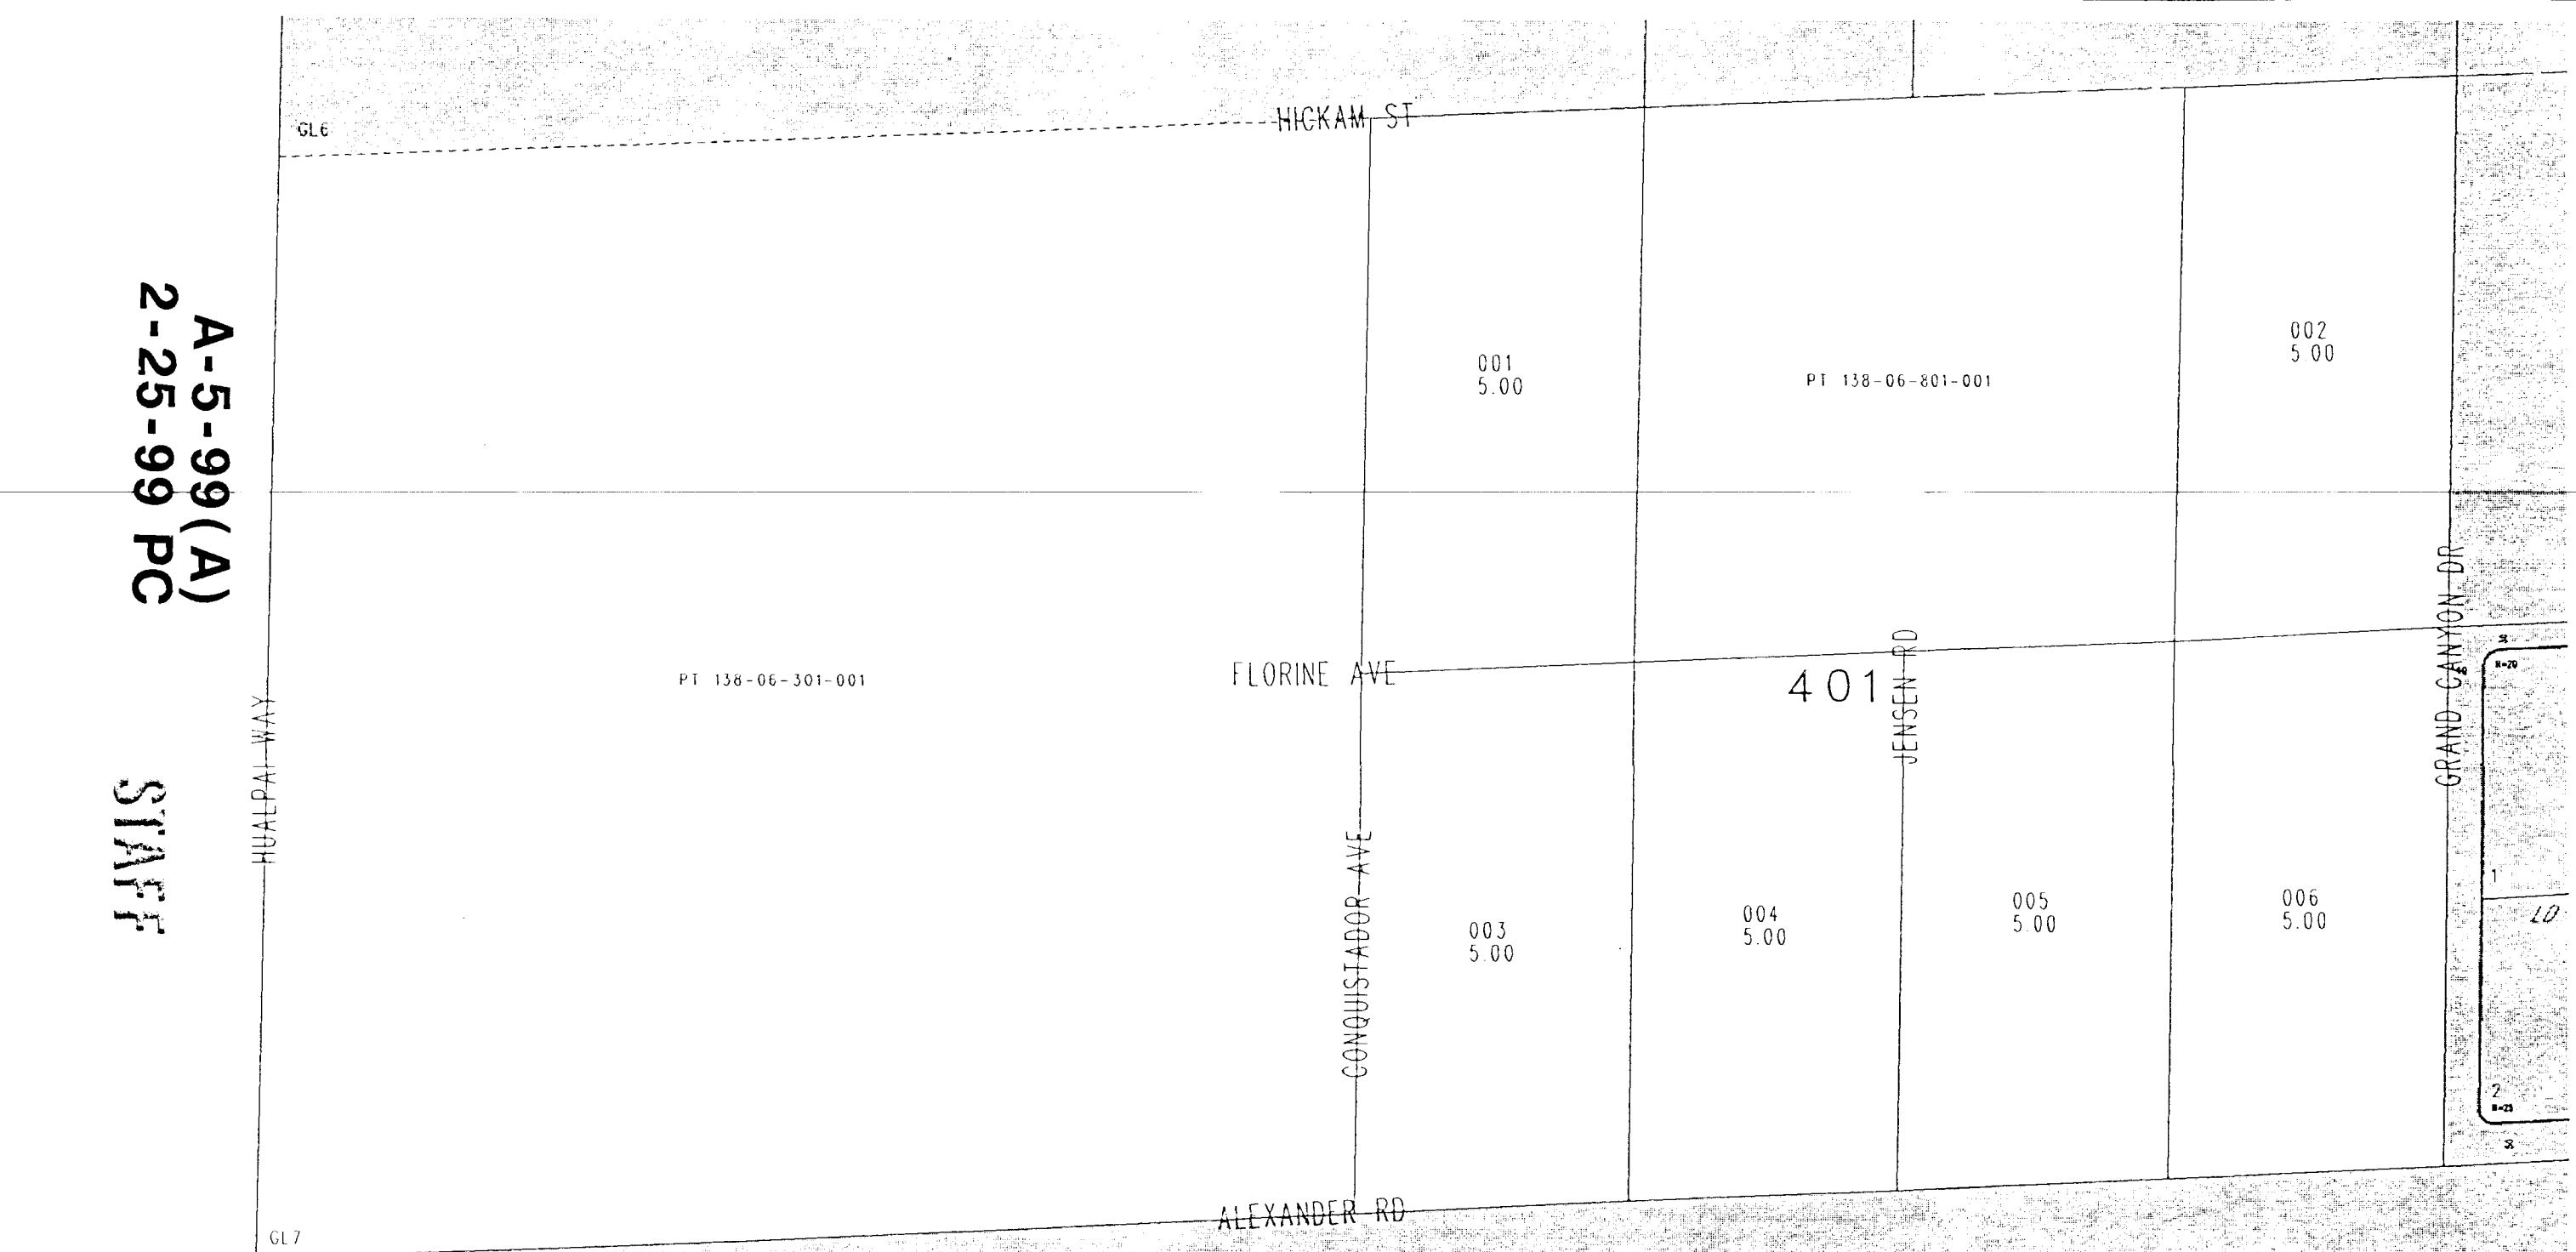
06

S 2 SW 4

138-06-4

Scale 1"=200'

Rev 12-14-92

CRAIG RD

HELENA AVE

CONQUISTADOR AVE

HICKAM ST

STAFF

A-5-99(A)
2-25-99 PC

FLORINE AVE

JENSEN RD

EN RD

GRAND CANYON DR

GRAND CANYON DR

HELENA AV

HICKAM

FLORINE AV

TEE PEE LN

