

NOTES

This map is for assessment use only and does NOT represent a survey. No liability is assumed for the accuracy of the data delineated herein. Information on roads and other non-assessed parcels may be obtained from the Road Document Listing in the Assessor's Office. This map is compiled from official records, including surveys and deeds, but only contains the information required for assessment. See the recorded documents for more detailed legal information.

# ASSESSOR'S PARCELS - CLARK CO., NV.

M. W. Schofield, Assessor

AVERAGE QA VALUE	45
MAP LEGEND	— PARCEL BOUNDARY
	- - - SUBD BOUNDARY
	- - - ROAD EASEMENT
	- - - PM/LD BOUNDARY
	- - - NON-PARCEL LOT LINE
	- - - MATCH LINE
	0001 ROAD ID NUMBER


001	PARCEL NUMBER
1.00	ACREAGE
202	PARCEL SUB/SEQ NUMBER
PB 25-45	PLAT RECORDING NUMBER
5	BLOCK NUMBER
5	LOT NUMBER
055	GOV. LOT NUMBER

BOOK	T19S R60E		
R59C	R60E	R61L	
T18S	99	100	101
T19S	126	125	124
T20S	137	138	139


SECTION	27				
6	5	4	3	2	1
7	8	9	10	11	12
18	17	16	15	14	13
19	20	21	22	23	24
30	29	28	27	26	25
31	32	33	34	35	36

MAP	S 2 SE 4		
8	4	8	4
5	1	5	1
6	2	6	2
7	3	7	3
8	4	8	4
5	1	5	1

125-27-8

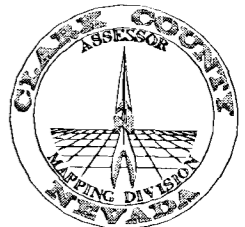

Scale: 1"=200' Rev: 11/03/99

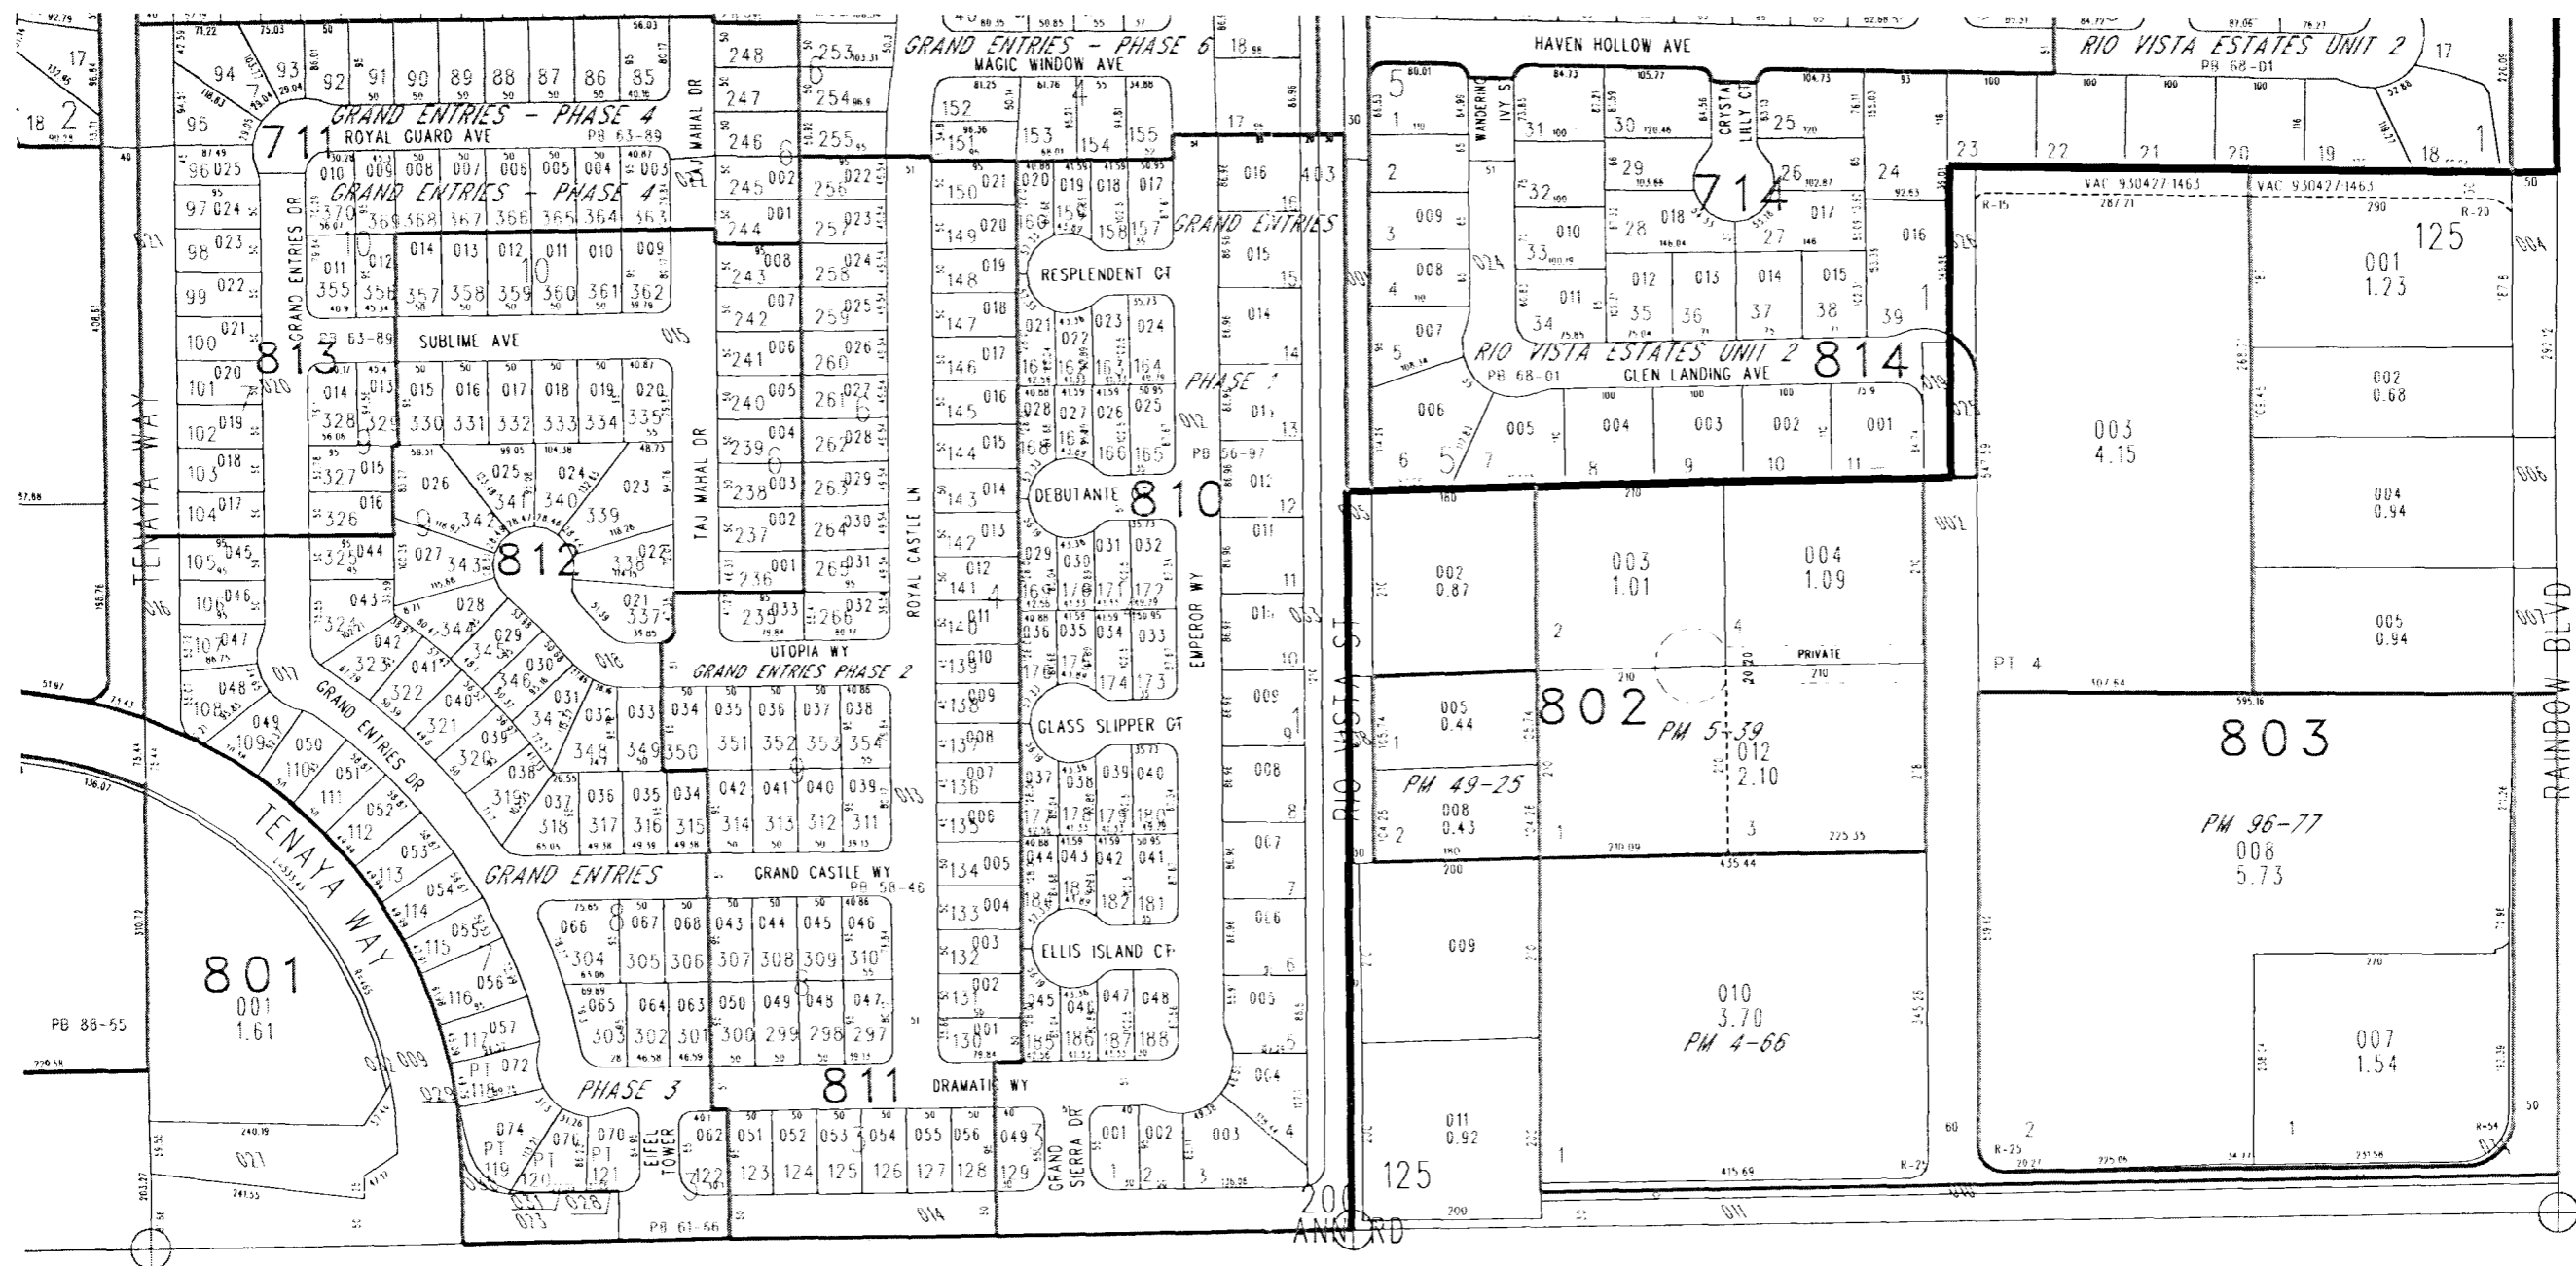

## STAFF

## A-0006-00(A) 3-23-00 PC

TAX DIST 125,200