


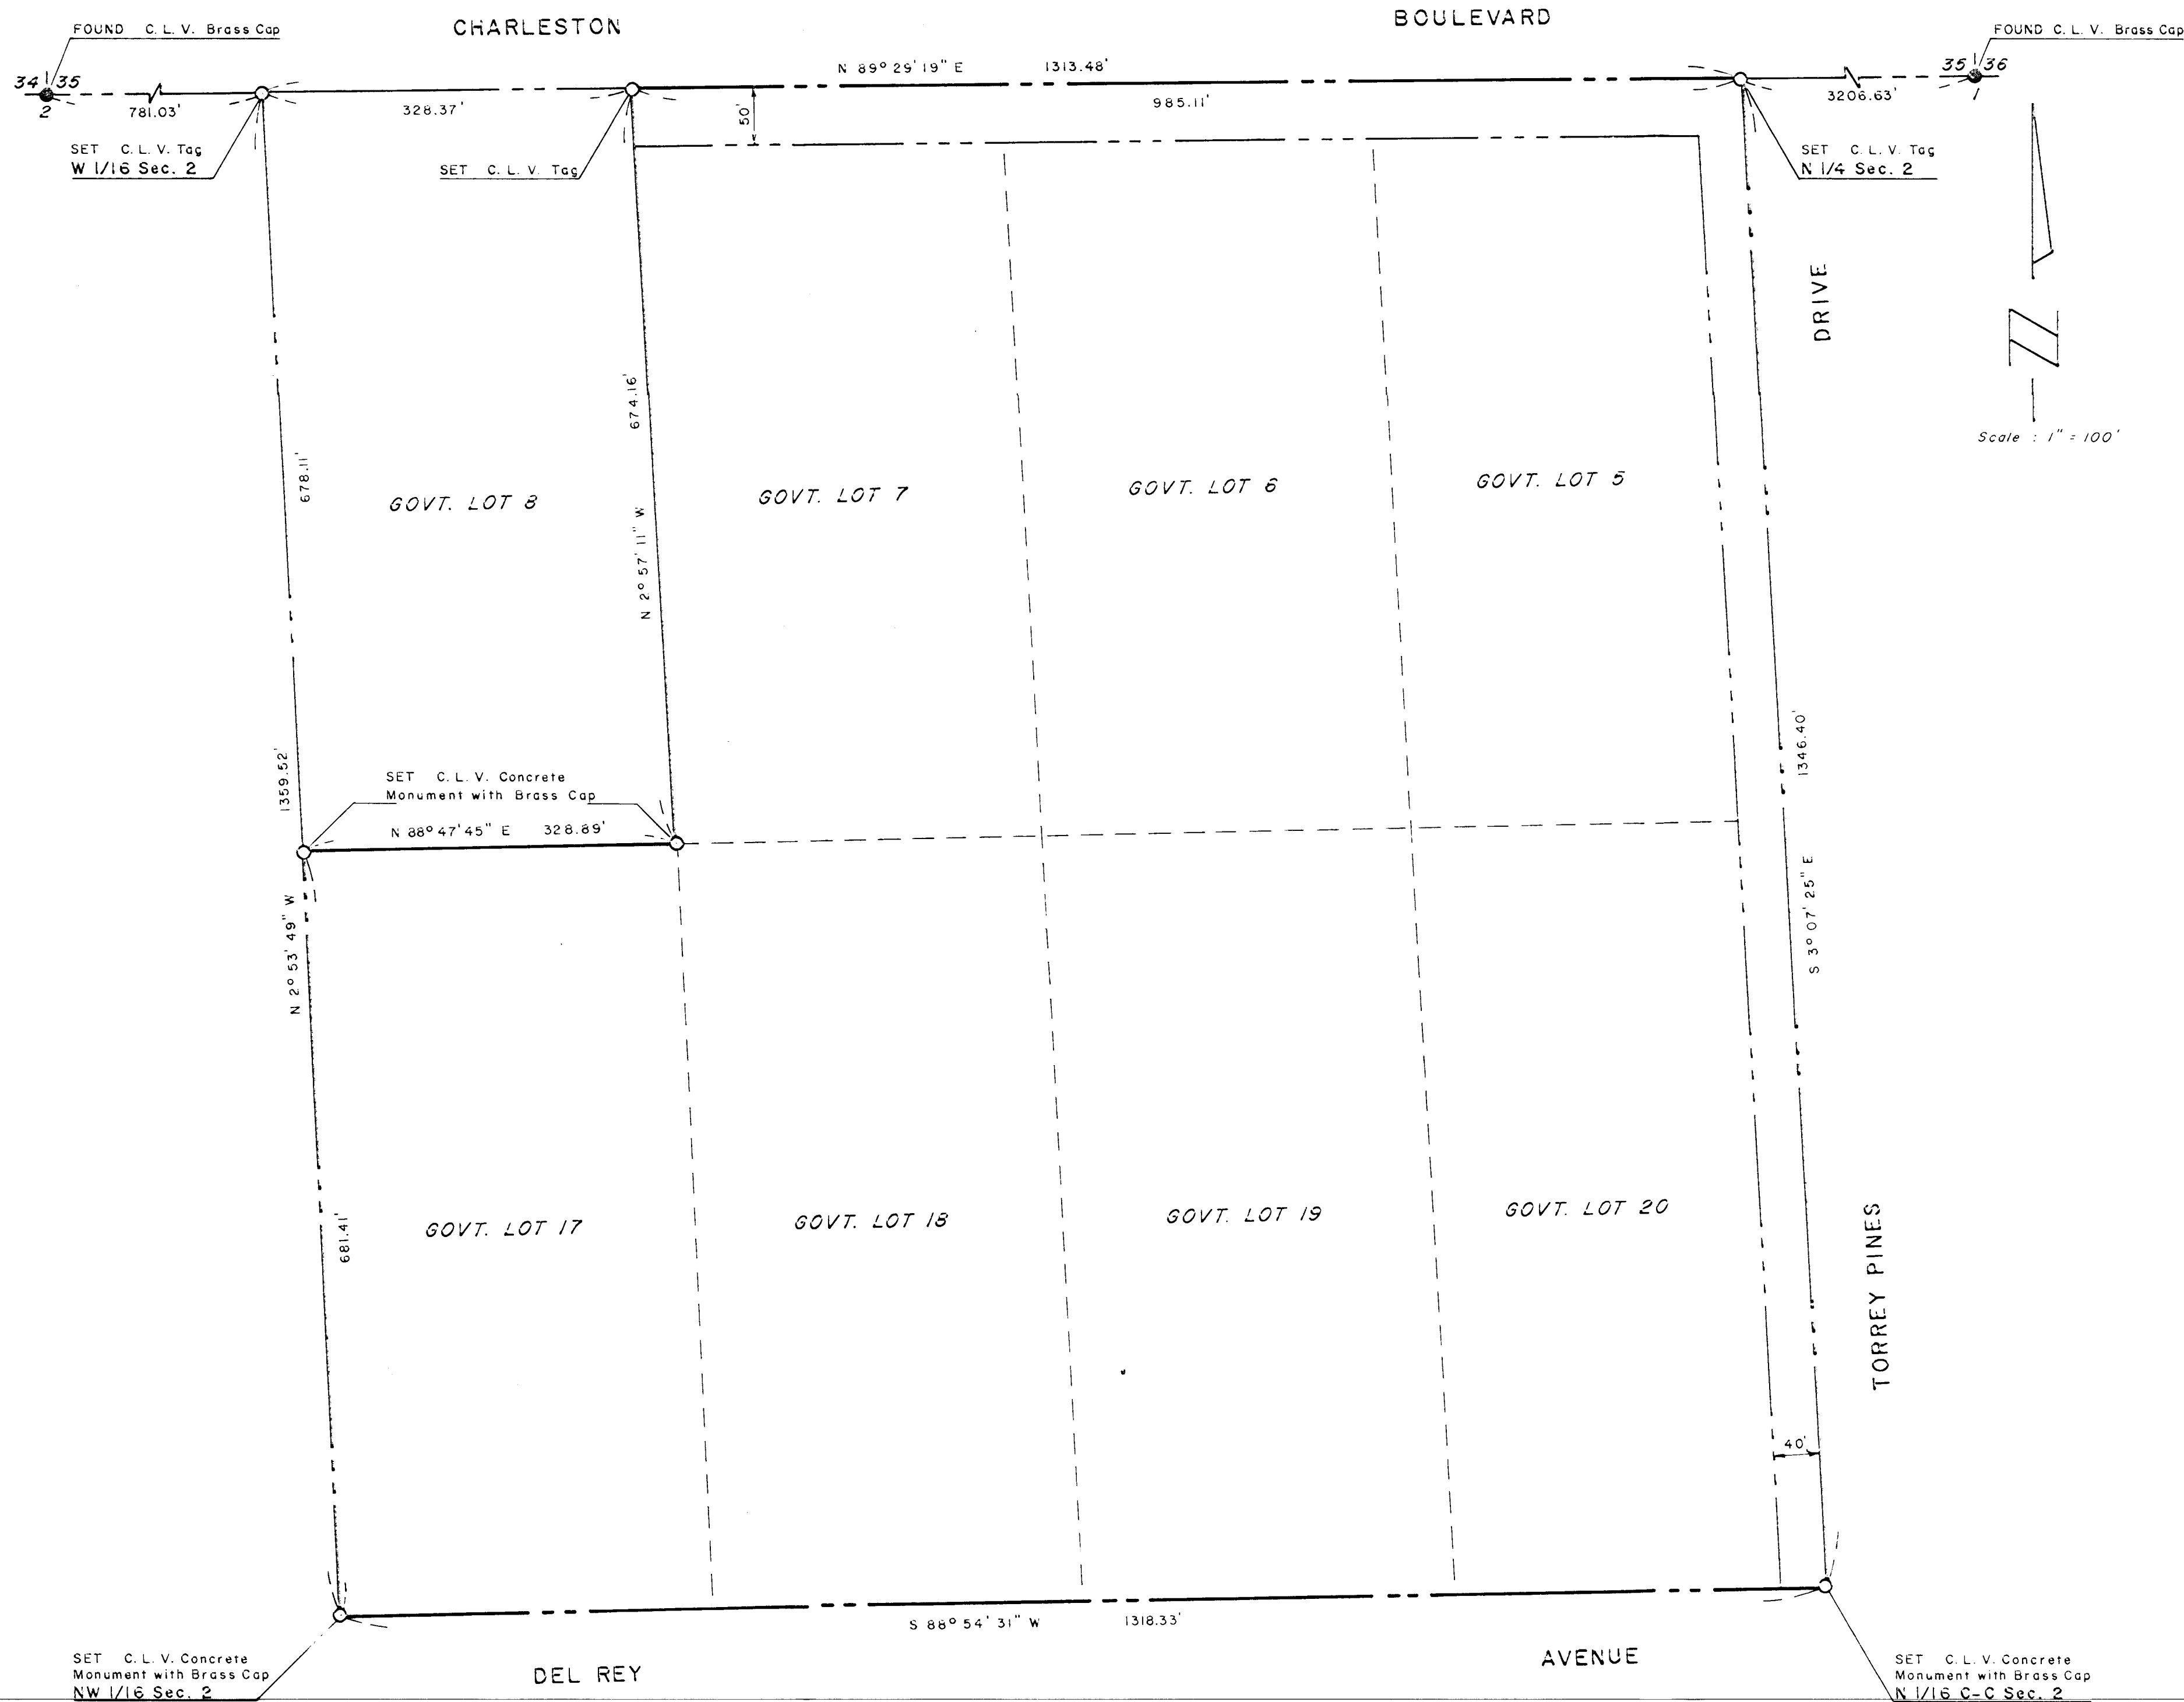

SURVEYOR'S CERTIFICATE

I, GARY W. HOLLER, A DULY REGISTERED LAND SURVEYOR, DO HEREBY CERTIFY THAT THIS MAP TRULY AND CORRECTLY REPRESENTS THE RESULTS OF A SURVEY MADE UNDER MY SUPERVISION AND COMPLETED ON THE 9th DAY OF JUNE, 1979, OF AND FOR THE CITY OF LAS VEGAS, NEVADA. THIS SURVEY IS NOT A SUBDIVISION AS DEFINED IN PLANNING AND ZONING LAW AS SHOWN IN 1943-1949 SUPPLEMENT NEVADA COMPILED LAWS.

[Signature]
GARY W. HOLLER, REGISTERED LAND SURVEYOR, No. 1920

APPROVED THIS 18th DAY OF JULY, 1979

[Signature]
WILLIAM J. PURVIS, DIRECTOR OF PUBLIC SERVICES, R. E. 3336

BASIS OF BEARING

NORTH 89° 29' 19" EAST - THE NORTH LINE OF THE NORTHWEST QUARTER OF SECTION 2, TOWNSHIP 21 SOUTH, RANGE 60 EAST, M. D. M., AS SHOWN ON RECORD OF SURVEY IN FILE 33, PAGE 85, IN THE OFFICE OF THE COUNTY RECORDER OF CLARK COUNTY, NEVADA.

LEGEND

- FOUND MONUMENT AS NOTED
○ SET C. L. V. MONUMENT

LEGAL DESCRIPTION

Government Lots 5, 6, 7, 17, 18, 19 & 20, Section 2, Township 21 South, Range 60 East, M. D. M., in the County of Clark, State of Nevada, described as follows:

BEGINNING at the North Quarter (N 1/4) corner of said Section 2, also being the Northeast (NE) corner of said Government Lot 5; thence along the East line of said Government Lots 5 and 20, South 3° 07' 25" East 1346.40 feet to the South line of said Government Lot 20; thence along the South line of said Government Lots 20, 19, 18 and 17, South 88° 54' 31" West 1318.33 feet to the West line of said Government Lot 17; thence along said West line, North 2° 53' 49" West 681.41 feet to the North line of said Government Lot 17; thence along said North line, North 88° 47' 45" East 328.89 feet to the Southwest (SW) corner of Government Lot 7; thence along the West line of said Government Lot 7, North 2° 57' 11" West, 674.16 feet to the North line of said Government Lot 7; thence along the North line of said Government Lots 7, 6 and 5, North 89° 29' 19" East 985.11 feet to the POINT OF BEGINNING.

BOUNDARY SURVEY OF
GOVERNMENT LOTS 5, 6, 7, 17, 18, 19 and 20
SECTION 2,
TOWNSHIP 21 SOUTH, RANGE 60 EAST, M. D. M.
CLARK COUNTY, NEVADA
ANNEXED TO THE CITY OF LAS VEGAS, NEVADA
UNDER ORDINANCE No. 2020

NO. _____
FILED AT THE REQUEST OF
CITY OF LAS VEGAS
DATE _____ AT _____ M.
FILE _____ PAGE _____
OF SURVEYS
OFFICIAL RECORDS BOOK NO. _____
CLARK COUNTY NEVADA, RECORDS
JOAN SWIFT
RECORDER
FEE _____
DEPUTY _____



SURVEYOR'S CERTIFICATE

I, GARY W. HOLLER, A DULY REGISTERED LAND SURVEYOR, DO HEREBY CERTIFY THAT THIS MAP TRULY AND CORRECTLY REPRESENTS THE RESULTS OF A SURVEY MADE UNDER MY SUPERVISION AND COMPLETED ON THE 9TH DAY OF JUNE, 1979, OF AND FOR THE CITY OF LAS VEGAS, NEVADA. THIS SURVEY IS NOT A SUBDIVISION AS DEFINED IN PLANNING AND ZONING LAW AS SHOWN IN 1943-1949 SUPPLEMENT NEVADA COMPILED LAWS.

GARY W. HOLLER, REGISTERED LAND SURVEYOR, No. 1920

APPROVED THIS 18TH DAY OF JULY, 1979

WILLIAM J. PURVIS, DIRECTOR OF PUBLIC SERVICES, R.E. 3336

BASIS OF BEARING

NORTH 89°29'19" EAST - THE NORTH LINE OF THE NORTHWEST QUARTER OF SECTION 2, TOWNSHIP 21 SOUTH, RANGE 60 EAST, M.D.M., AS SHOWN ON RECORD OF SURVEY IN FILE 33, PAGE 85, IN THE OFFICE OF THE COUNTY RECORDER OF CLARK COUNTY, NEVADA.

LEGEND

- FOUND MONUMENT AS NOTED
- SET C.L.V. MONUMENT

LEGAL DESCRIPTION

Government Lots 5, 6, 7, 17, 18, 19 & 20, Section 2, Township 21 South, Range 60 East, M.D.M., in the County of Clark, State of Nevada, described as follows:

BEGINNING at the North Quarter (N 1/4) corner of said Section 2, also being the Northeast (NE) corner of said Government Lot 5; thence along the East line of said Government Lots 5 and 20, South 3°07'25" East 1346.40 feet to the South line of said Government Lot 20; thence along the South line of said Government Lots 20, 19, 18 and 17, South 88°54'31" West 1318.33 feet to the West line of said Government Lot 17; thence along said West line, North 2°53'49" West 681.41 feet to the North line of said Government Lot 17; thence along said North line, North 88°47'45" East 328.89 feet to the Southwest (SW) corner of Government Lot 7; thence along the West line of said Government Lot 7, North 2°57'11" West, 674.16 feet to the North line of said Government Lot 7; thence along the North line of said Government Lots 7, 6 and 5, North 89°29'19" East 985.11 feet to the POINT OF BEGINNING.

BOUNDARY SURVEY OF
GOVERNMENT LOTS 5, 6, 7, 17, 18, 19 and 20
SECTION 2,
TOWNSHIP 21 SOUTH, RANGE 60 EAST, M.D.M.
CLARK COUNTY, NEVADA
ANNEXED TO THE CITY OF LAS VEGAS, NEVADA
UNDER ORDINANCE No. 2020

NO. 1049366
FILED AT THE REQUEST OF
CITY OF LAS VEGAS
DATE 7-23-79 AT 1:32 P.M.
FILE 34 PAGE 50
OF SURVEYS
OFFICIAL RECORDS BOOK NO. 1090
CLARK COUNTY NEVADA, RECORDS
JOAN SWIFT
RECORDER
FEE DH
DEPUTY NA