

COUNTY

RALPHSON BLVD.

CHARLESTON

VAC-7-84

CHARLESTON BLVD.

BLVD.

ST. MICHAEL'S

ST. REDWOOD

HOLMEY AVE.

VAC-4-84

DEL


REY

AVE.

TORREY PILES

S 1/4 COR.
SEC. 33

N 1/4 COR.
SE. 2

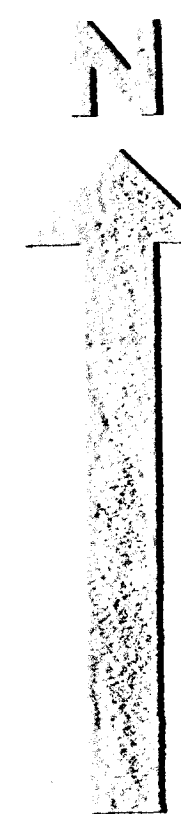

N 1/2, N.W. 1/4, SEC. 2, T. 21S., R. 60E.

CITY OF LAS VEGAS NEVADA
ENGINEERING DEPT.

DISTRICT MAP - 21, 60, 2 - 1

	DATE	SCALE 1" = 100'
DES.		SC. (V)
DR. H. J. R. C.	6-17-65	F.B.K. NO.
CKD.		P.J.O. NO.
APPROVED BY CITY ENGR.		DRAWING NO.