



KYLE CANYON RD


WHISPERING SANDS DR
CLARK COUNTY

A-7-85

CLV

BLK HORN RD

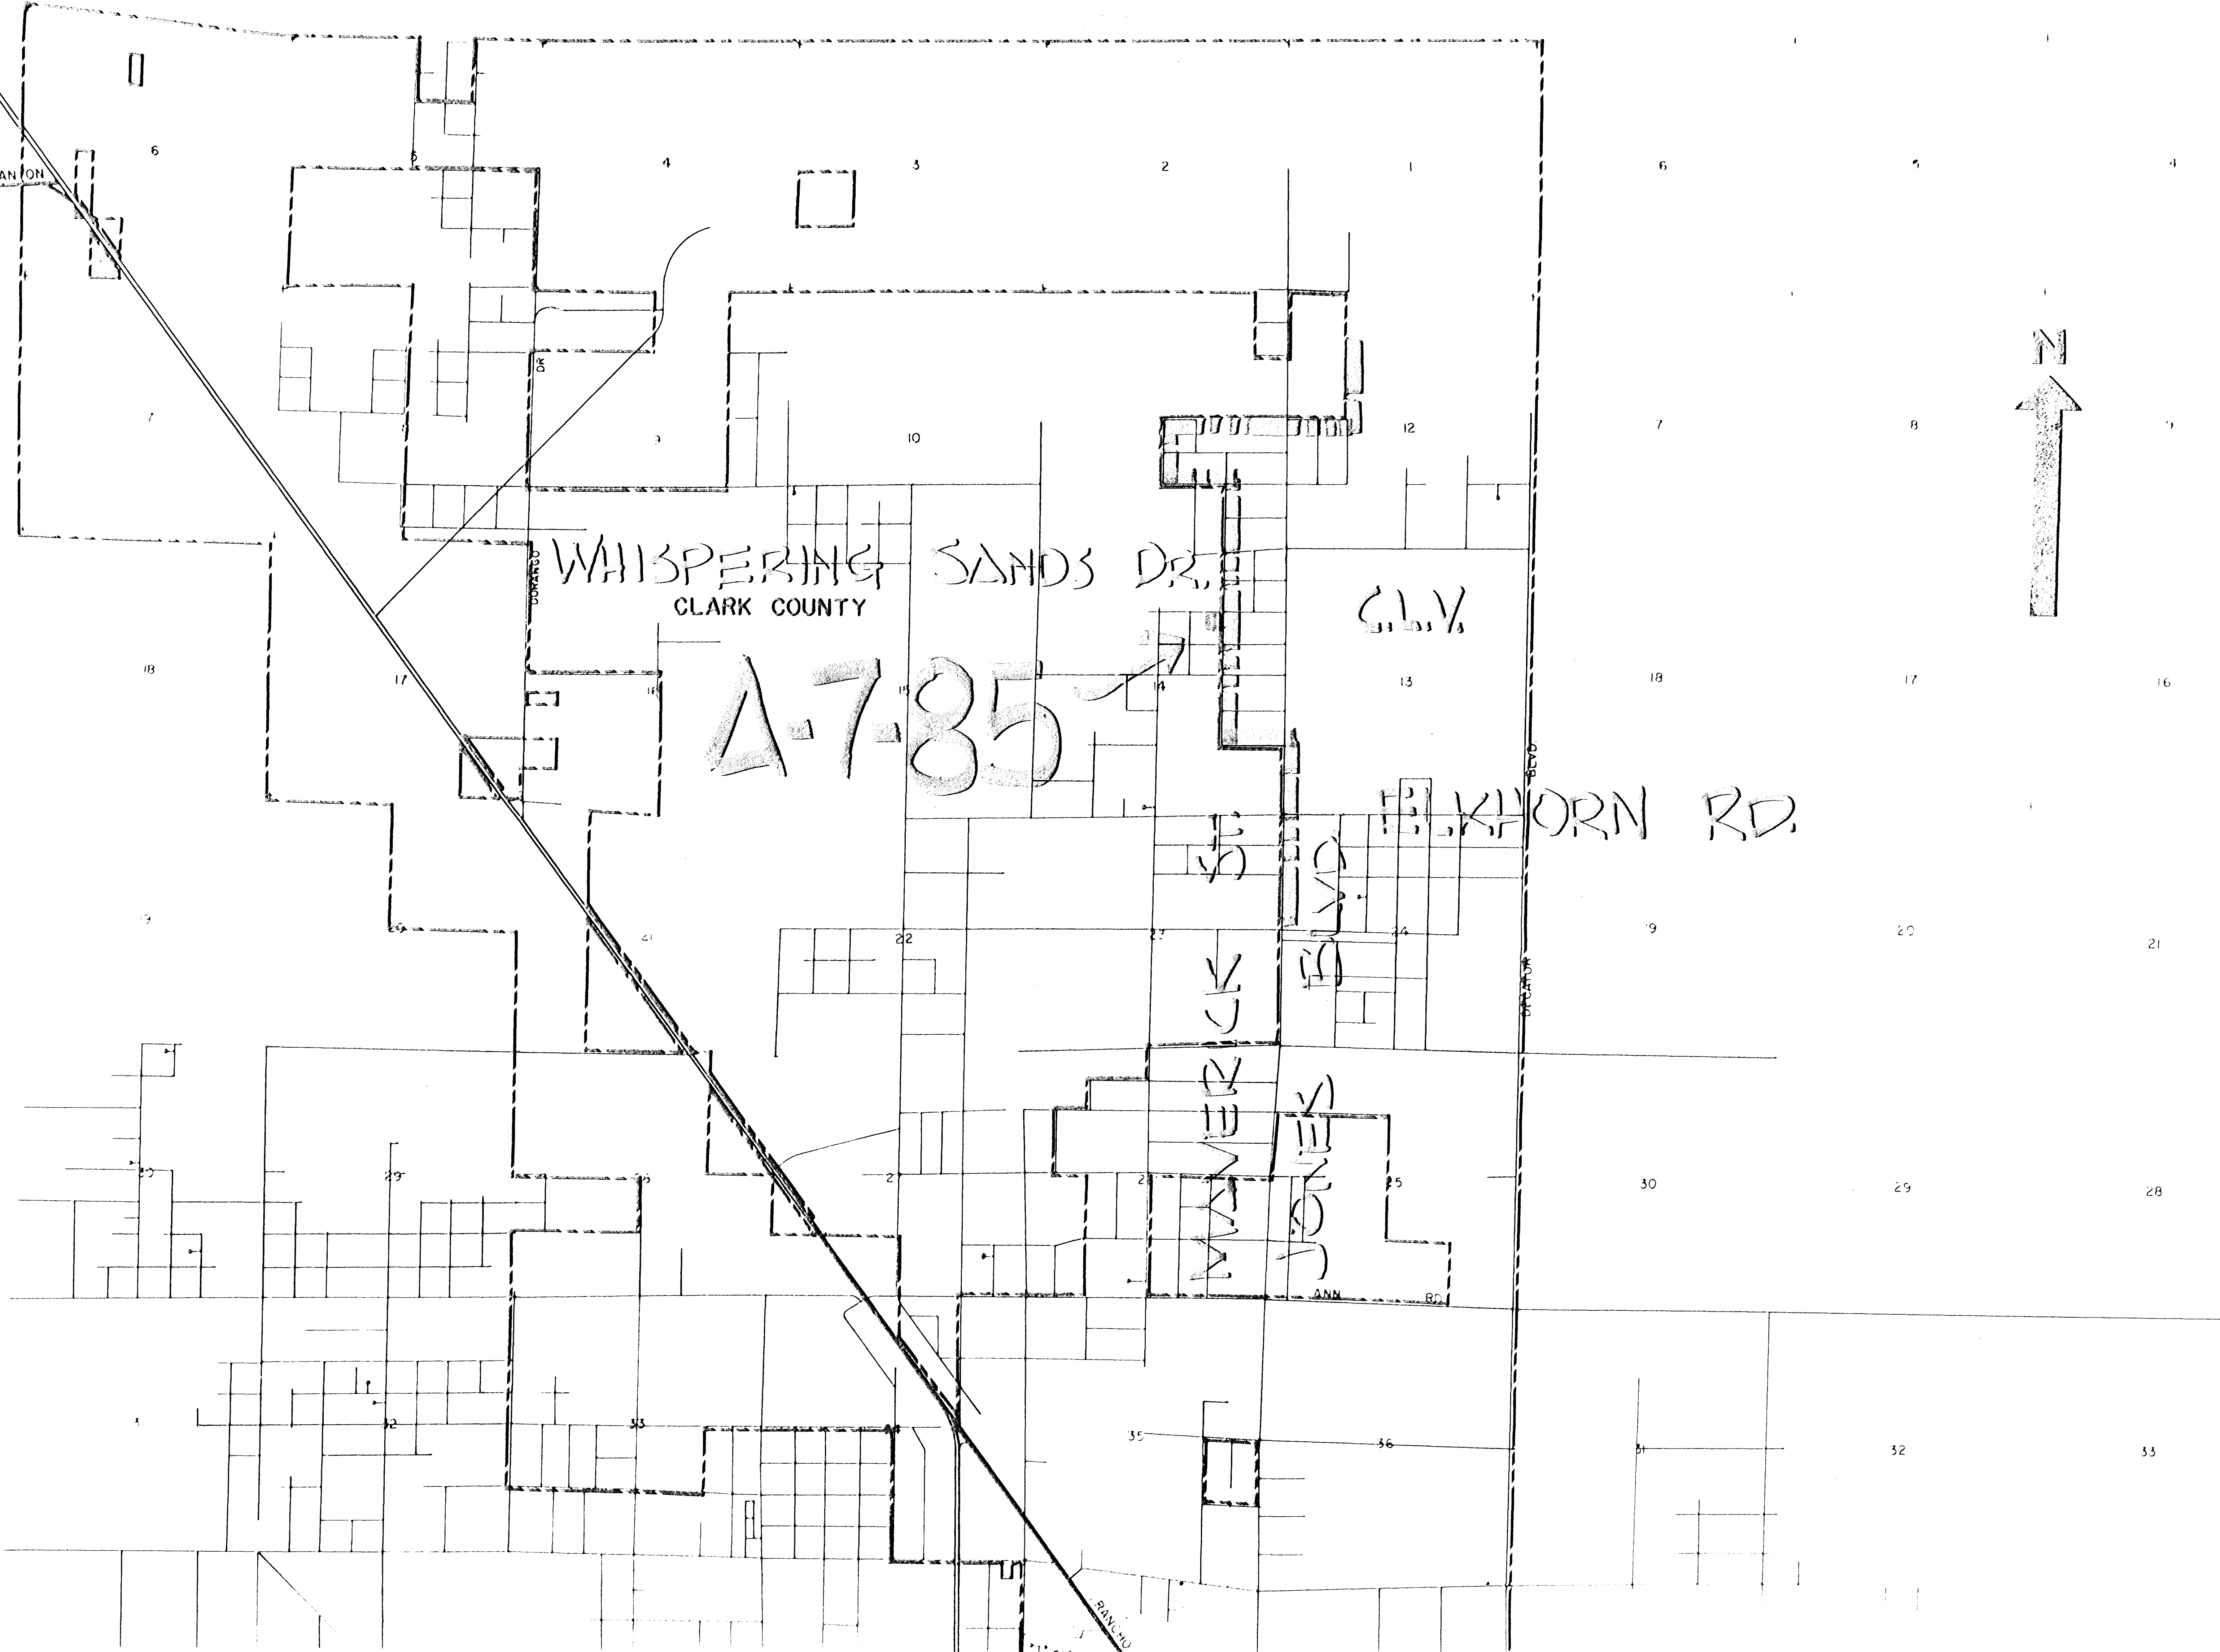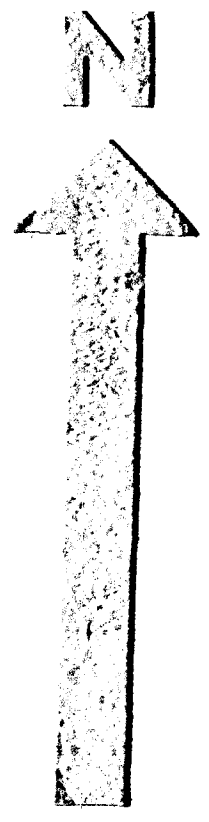

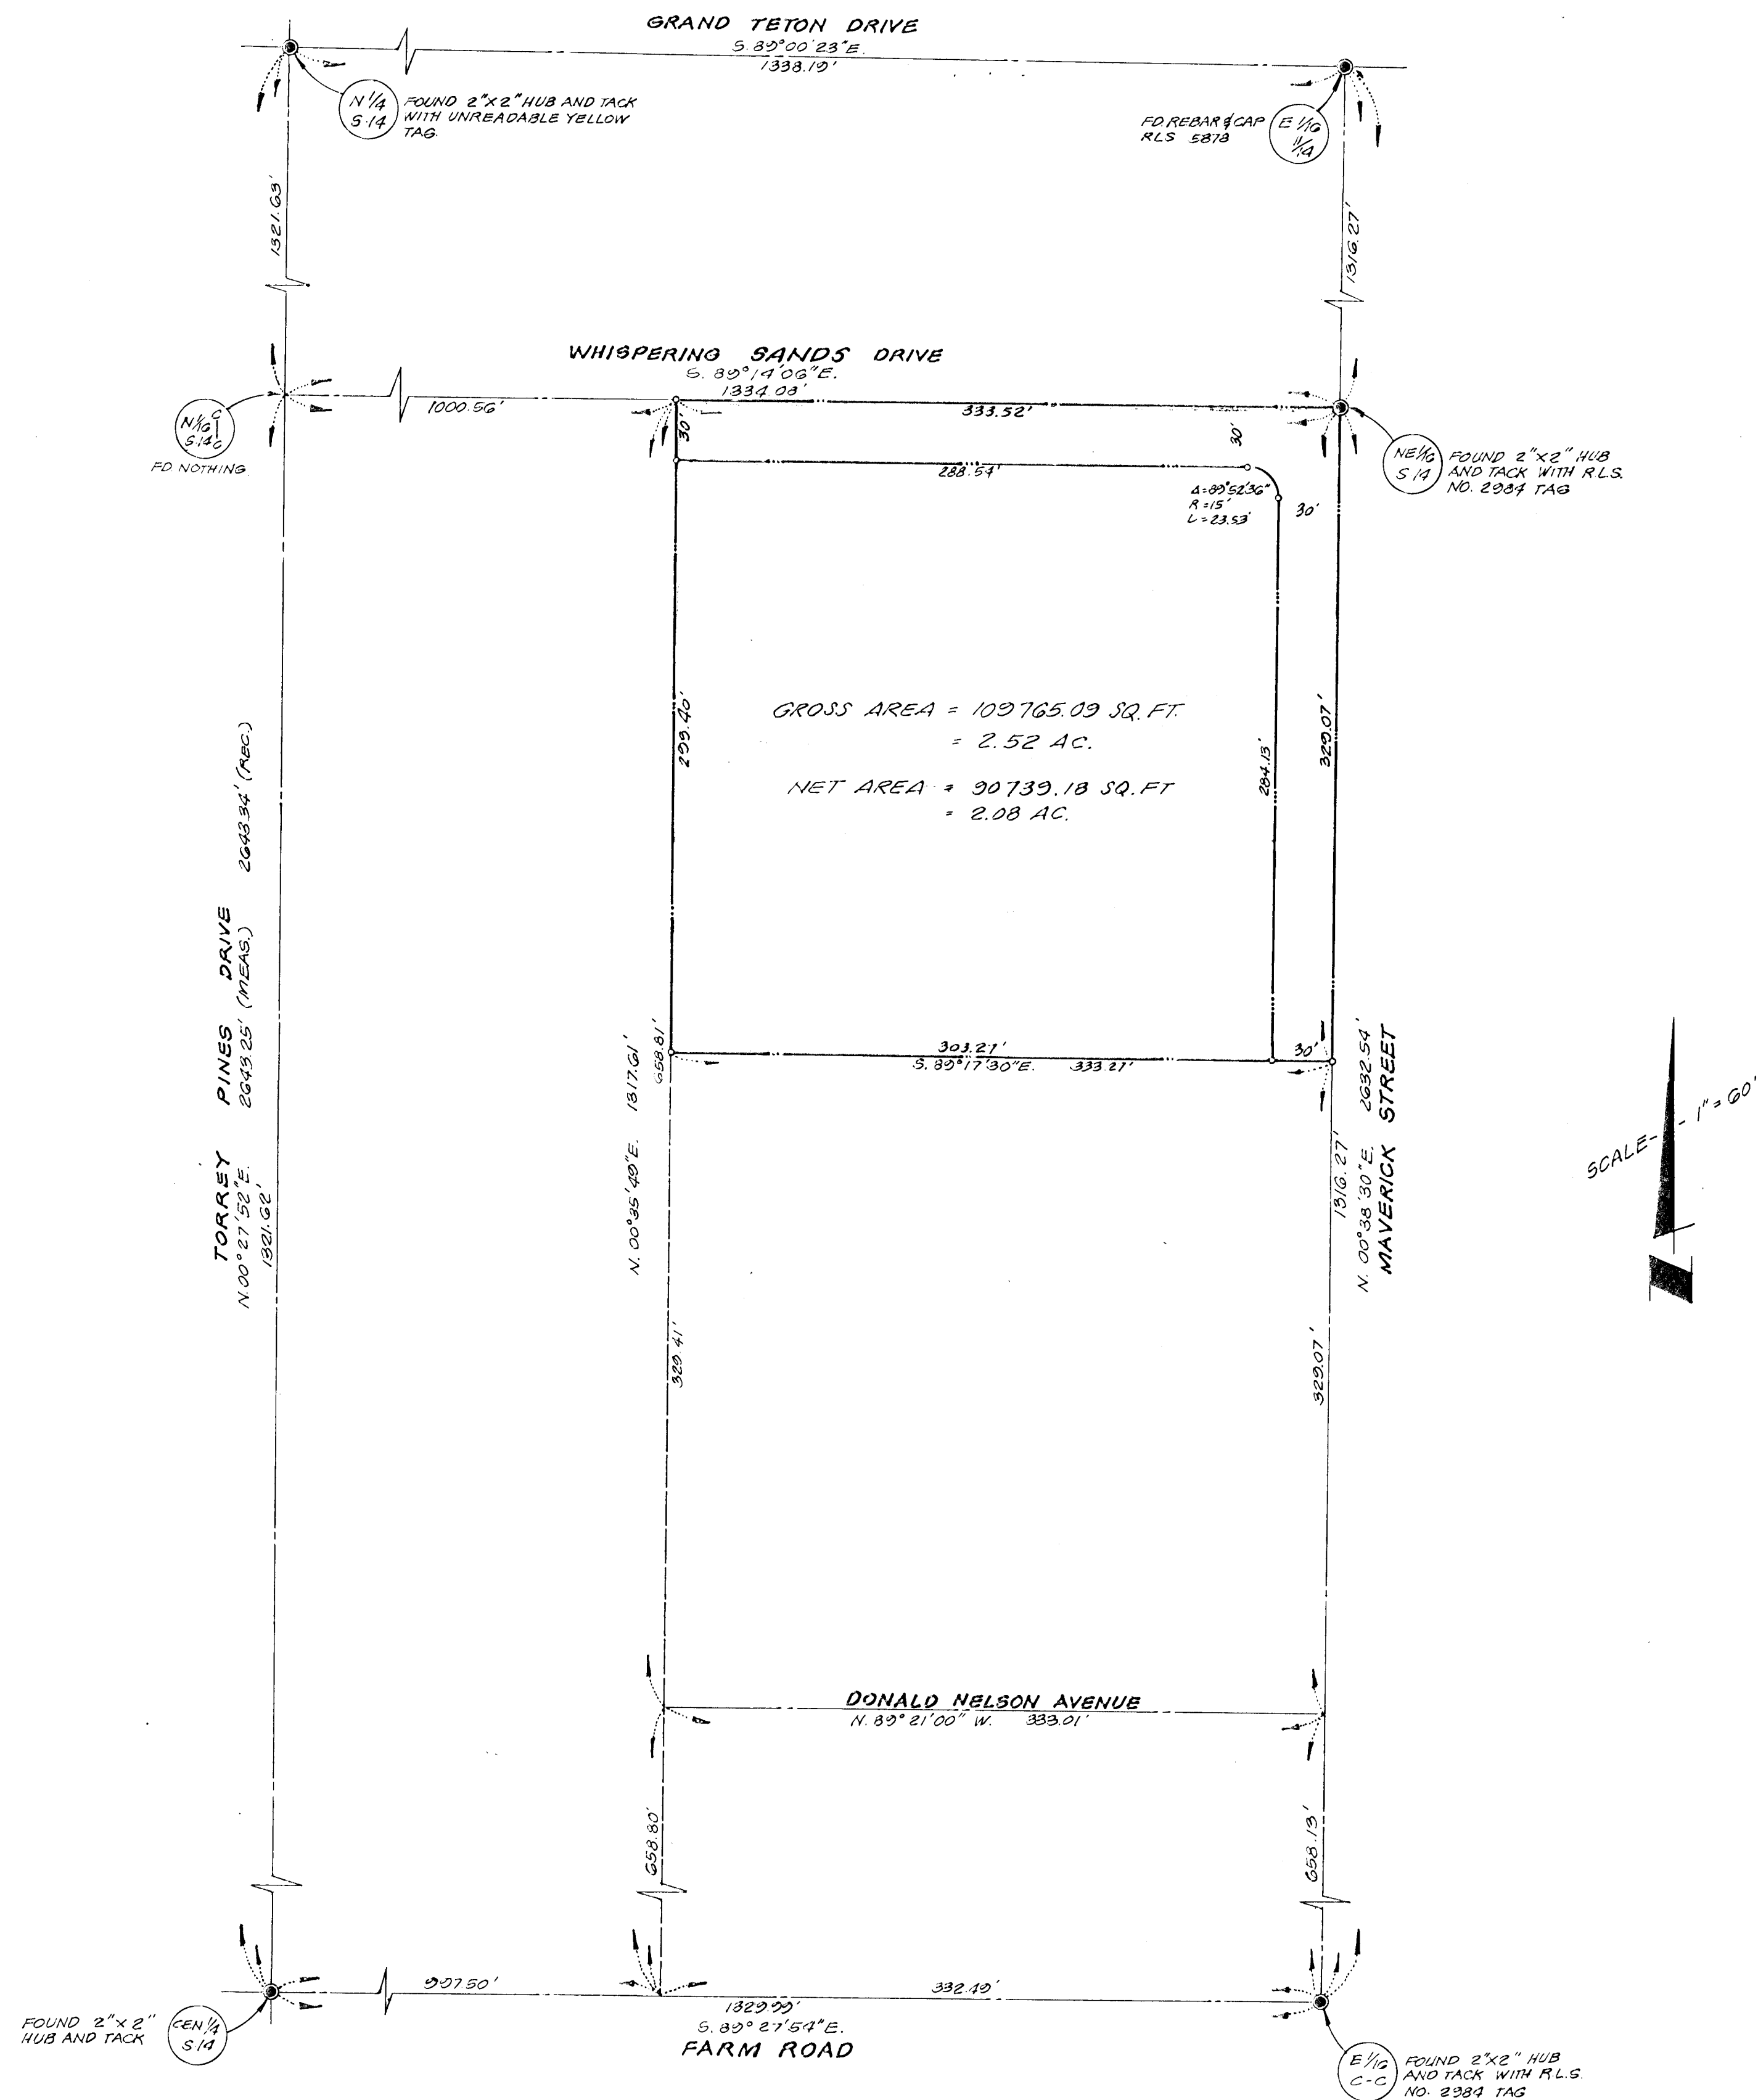

SURVEYOR'S CERTIFICATE

I, RALPH L. KRAEMER, A REGISTERED LAND SURVEYOR IN THE STATE OF NEVADA, DO HEREBY CERTIFY THAT THE SURVEY OF THE LAND SHOWN HEREON, CONSISTING OF ONE SHEET, ACCURATELY AND COMPLETELY DELINEATES A SURVEY MADE BY ME OR UNDER MY DIRECT SUPERVISION AT THE INSTANCE OF JAMES R. AND PATTI JO ALDRICH. ALL MONUMENTS ARE OF THE CHARACTER AND OCCUPY THE POSITIONS SHOWN AND ARE SUFFICIENT TO ENABLE THE SURVEY TO BE RETRACED. THIS SURVEY CONFORMS WITH THE DEFINITIONS AND PROVISIONS OF THE NEVADA REVISED STATUTES 278.010 TO 278.630 INCLUSIVE. THIS SURVEY WAS COMPLETED ON JUNE 3, 1985.

Ralph L. Kraemer
RALPH L. KRAEMER
REGISTERED LAND SURVEYOR
NEVADA CERTIFICATE NO. 696



LEGAL DESCRIPTION

BEING THE NE 1/4 NE 1/4 SW 1/4 NE 1/4 SECTION 14,
TOWNSHIP 19 SOUTH, RANGE 60 EAST, M.D.M.,
CLARK COUNTY, NEVADA

BA913 OF BEARING

N. 00°38'30"E. BEING THE CENTERLINE OF MAVERICK STREET
AS SHOWN ON RECORD OF SURVEY MAP FILE 31 PAGE 62

ANNEXED TO THE CITY OF LAS VEGAS
ORDINANCE NUMBER 3203

RECORD OF SURVEY FOR ANNEXATION

BEING THE NORTHEAST QUARTER OF THE NORTHEAST QUARTER OF THE SOUTHEAST QUARTER OF THE NORTHEAST QUARTER OF SECTION 14, TOWNSHIP 19 SOUTH, RANGE 60 EAST, M.D.M., CLARK COUNTY, NEVADA

PREPARED BY KRAEMER ENGINEERING CO., INC.
3355 S. HIGHLAND DR. # 102, LAS VEGAS, NEVADA

2183993
FILED IN THE RECORDS OF
JAMES R. ALDRICH
DATE 11-27-85 AT 11:50
FILE 43 PAGE 54
OF SURVEYS
JANUARY 1986
CLARK COUNTY RECORDS
JOAN L. SWIFT, RECORDER
FEE 10.00 DEPUTY VC