


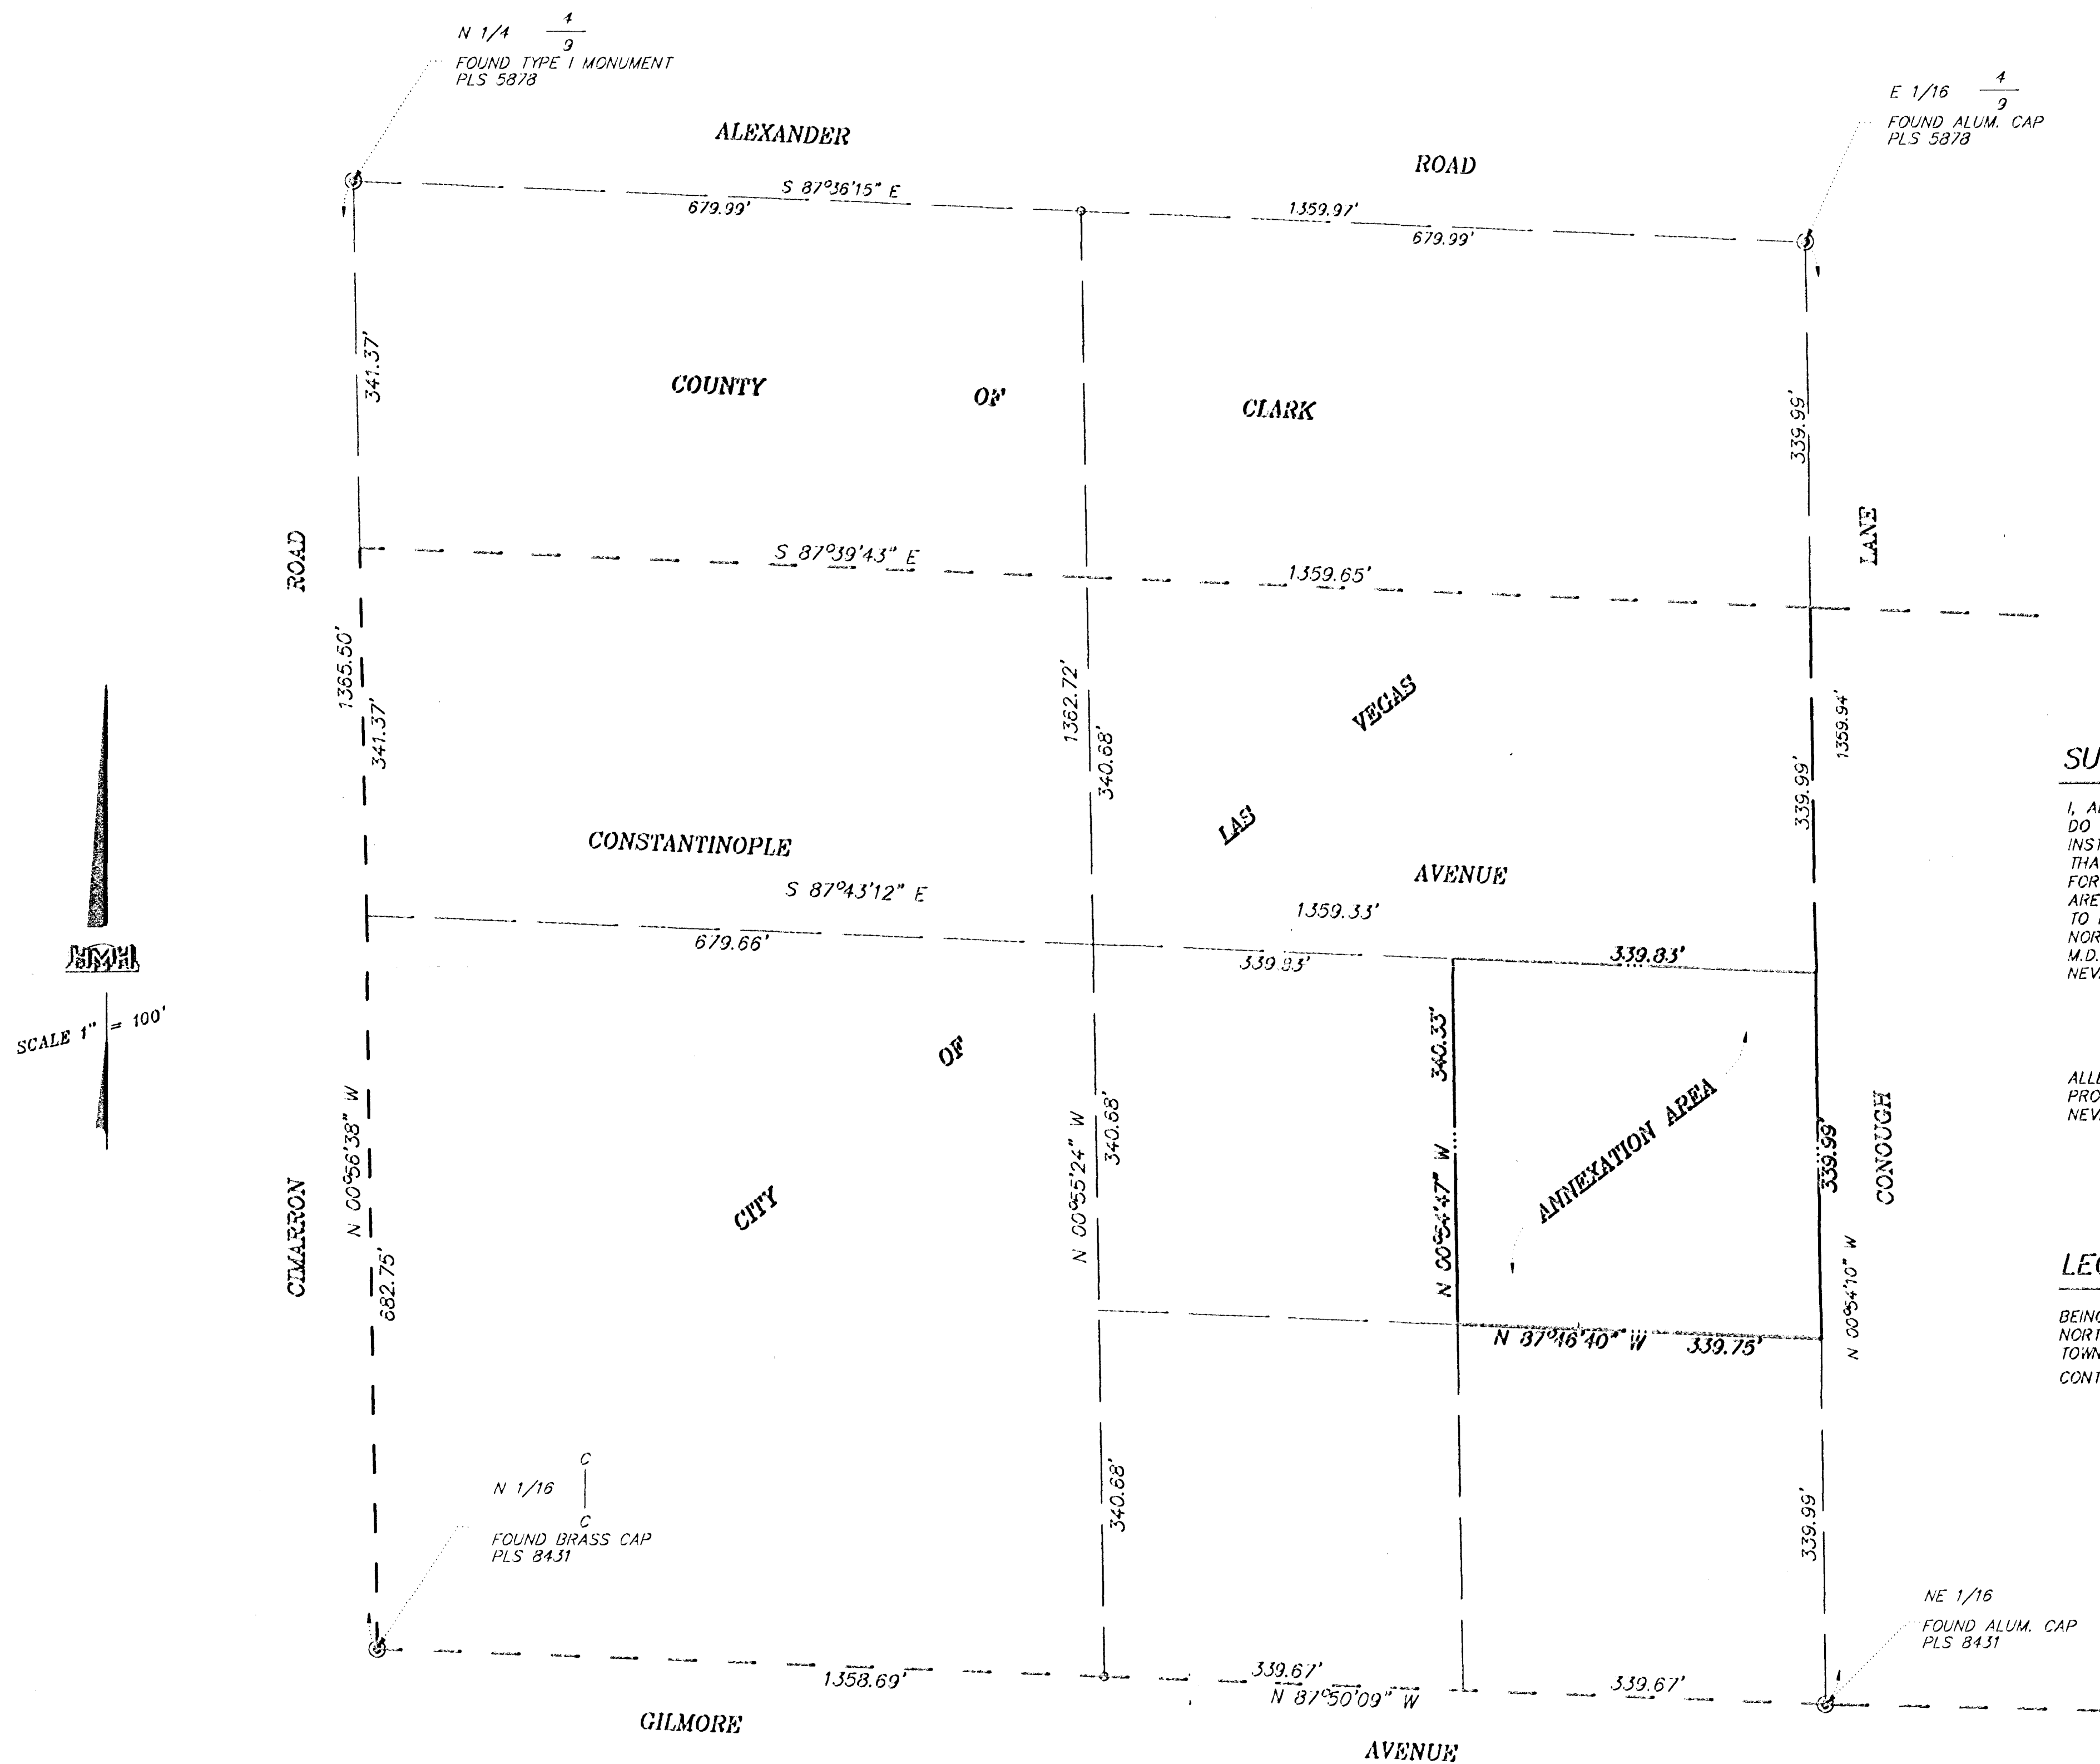

LEGEND

○ FOUND MONUMENTATION AS SHOWN AND DESCRIBED

○ POINT NOT FOUND OR SET

--- ANNEXATION BOUNDARY

--- CORPORATE BOUNDARY LINE CITY OF LAS VEGAS

SURVEYOR'S CERTIFICATE

I, ALLEN L. HAGEN, A PROFESSIONAL LAND SURVEYOR IN THE STATE OF NEVADA, DO HEREBY CERTIFY THAT THIS PLAT WAS MADE UNDER MY SUPERVISION AT THE INSTANCE OF ASTORIA HOMES ON THE 10TH DAY OF MARCH, 1995. I FURTHER CERTIFY THAT THIS IS A TRUE AND ACCURATE REPRESENTATION OF THE LANDS SURVEYED FOR THE PURPOSE OF ANNEXATION TO THE CITY OF LAS VEGAS. ALL POINTS FOUND ARE CORRECTLY SHOWN, OCCUPY THE POSITIONS INDICATED AND ARE SUFFICIENT TO ENABLE THE SURVEY TO BE RETRACED. THE LANDS SURVEYED LIE WITHIN THE NORTHEAST QUARTER (NE1/4) OF SECTION 9, TOWNSHIP 20 SOUTH, RANGE 60 EAST, M.D.M. THIS SURVEY DOES NOT CONSTITUTE A DIVISION OF LAND AS DEFINED BY NEVADA STATE LAW.

ALLEN L. HAGEN
PROFESSIONAL LAND SURVEYOR
NEVADA CERTIFICATE NO. 7755



LEGAL DESCRIPTION

BEING THE NORTHEAST QUARTER (NE1/4) OF THE SOUTHEAST QUARTER (SE1/4) OF THE NORTHWEST QUARTER (NW1/4) OF THE NORTHEAST QUARTER (NE1/4) OF SECTION 9, TOWNSHIP 20 SOUTH, RANGE 60 EAST, M.D.M., COUNTY OF CLARK, STATE OF NEVADA, CONTAINING 2.649 ACRES, MORE OR LESS.

NOTE:
ANY SUBSEQUENT CHANGES TO THIS MAP SHOULD BE EXAMINED AND MAY BE DETERMINED BY REFERENCE TO THE COUNTY RECORDER'S CUMULATIVE MAP INDEX.
N.R.S. 278.5695


SHEET 1 OF 1

SURVEY OF A PORTION OF THE NORTHEAST QUARTER OF SECTION 9, TOWNSHIP 20 SOUTH, RANGE 60 EAST, M.D.M., CLARK COUNTY, NEVADA TO BE ANNEXED TO THE CITY OF LAS VEGAS UNDER ORDINANCE NO. _____		INSTRUMENT NO. _____
BEING THE NORTHEAST QUARTER (NE1/4) OF THE SOUTHEAST QUARTER (SE1/4) OF THE NORTHWEST QUARTER (NW1/4) OF THE NORTHEAST QUARTER (NE1/4) OF SECTION 9, T. 20 S., R. 60 E., M.D.M., CLARK COUNTY, NEVADA		OFFICIAL RECORDS BOOK NO. _____
8084 WEST SAHARA-SUITE B LAS VEGAS, NEVADA 89117 PHONE: (702) 256-7850 FAX: (702) 256-1710		FILED AT THE REQUEST OF _____
HMH ENGINEERING & SURVEYING, INC.		DATE _____ AT _____
JUDITH A. VAHDEYER		FILE _____ PAGE _____
FEE \$ _____ DEPUTY _____		OF SURVEYS

A-8-95

950727

0.000

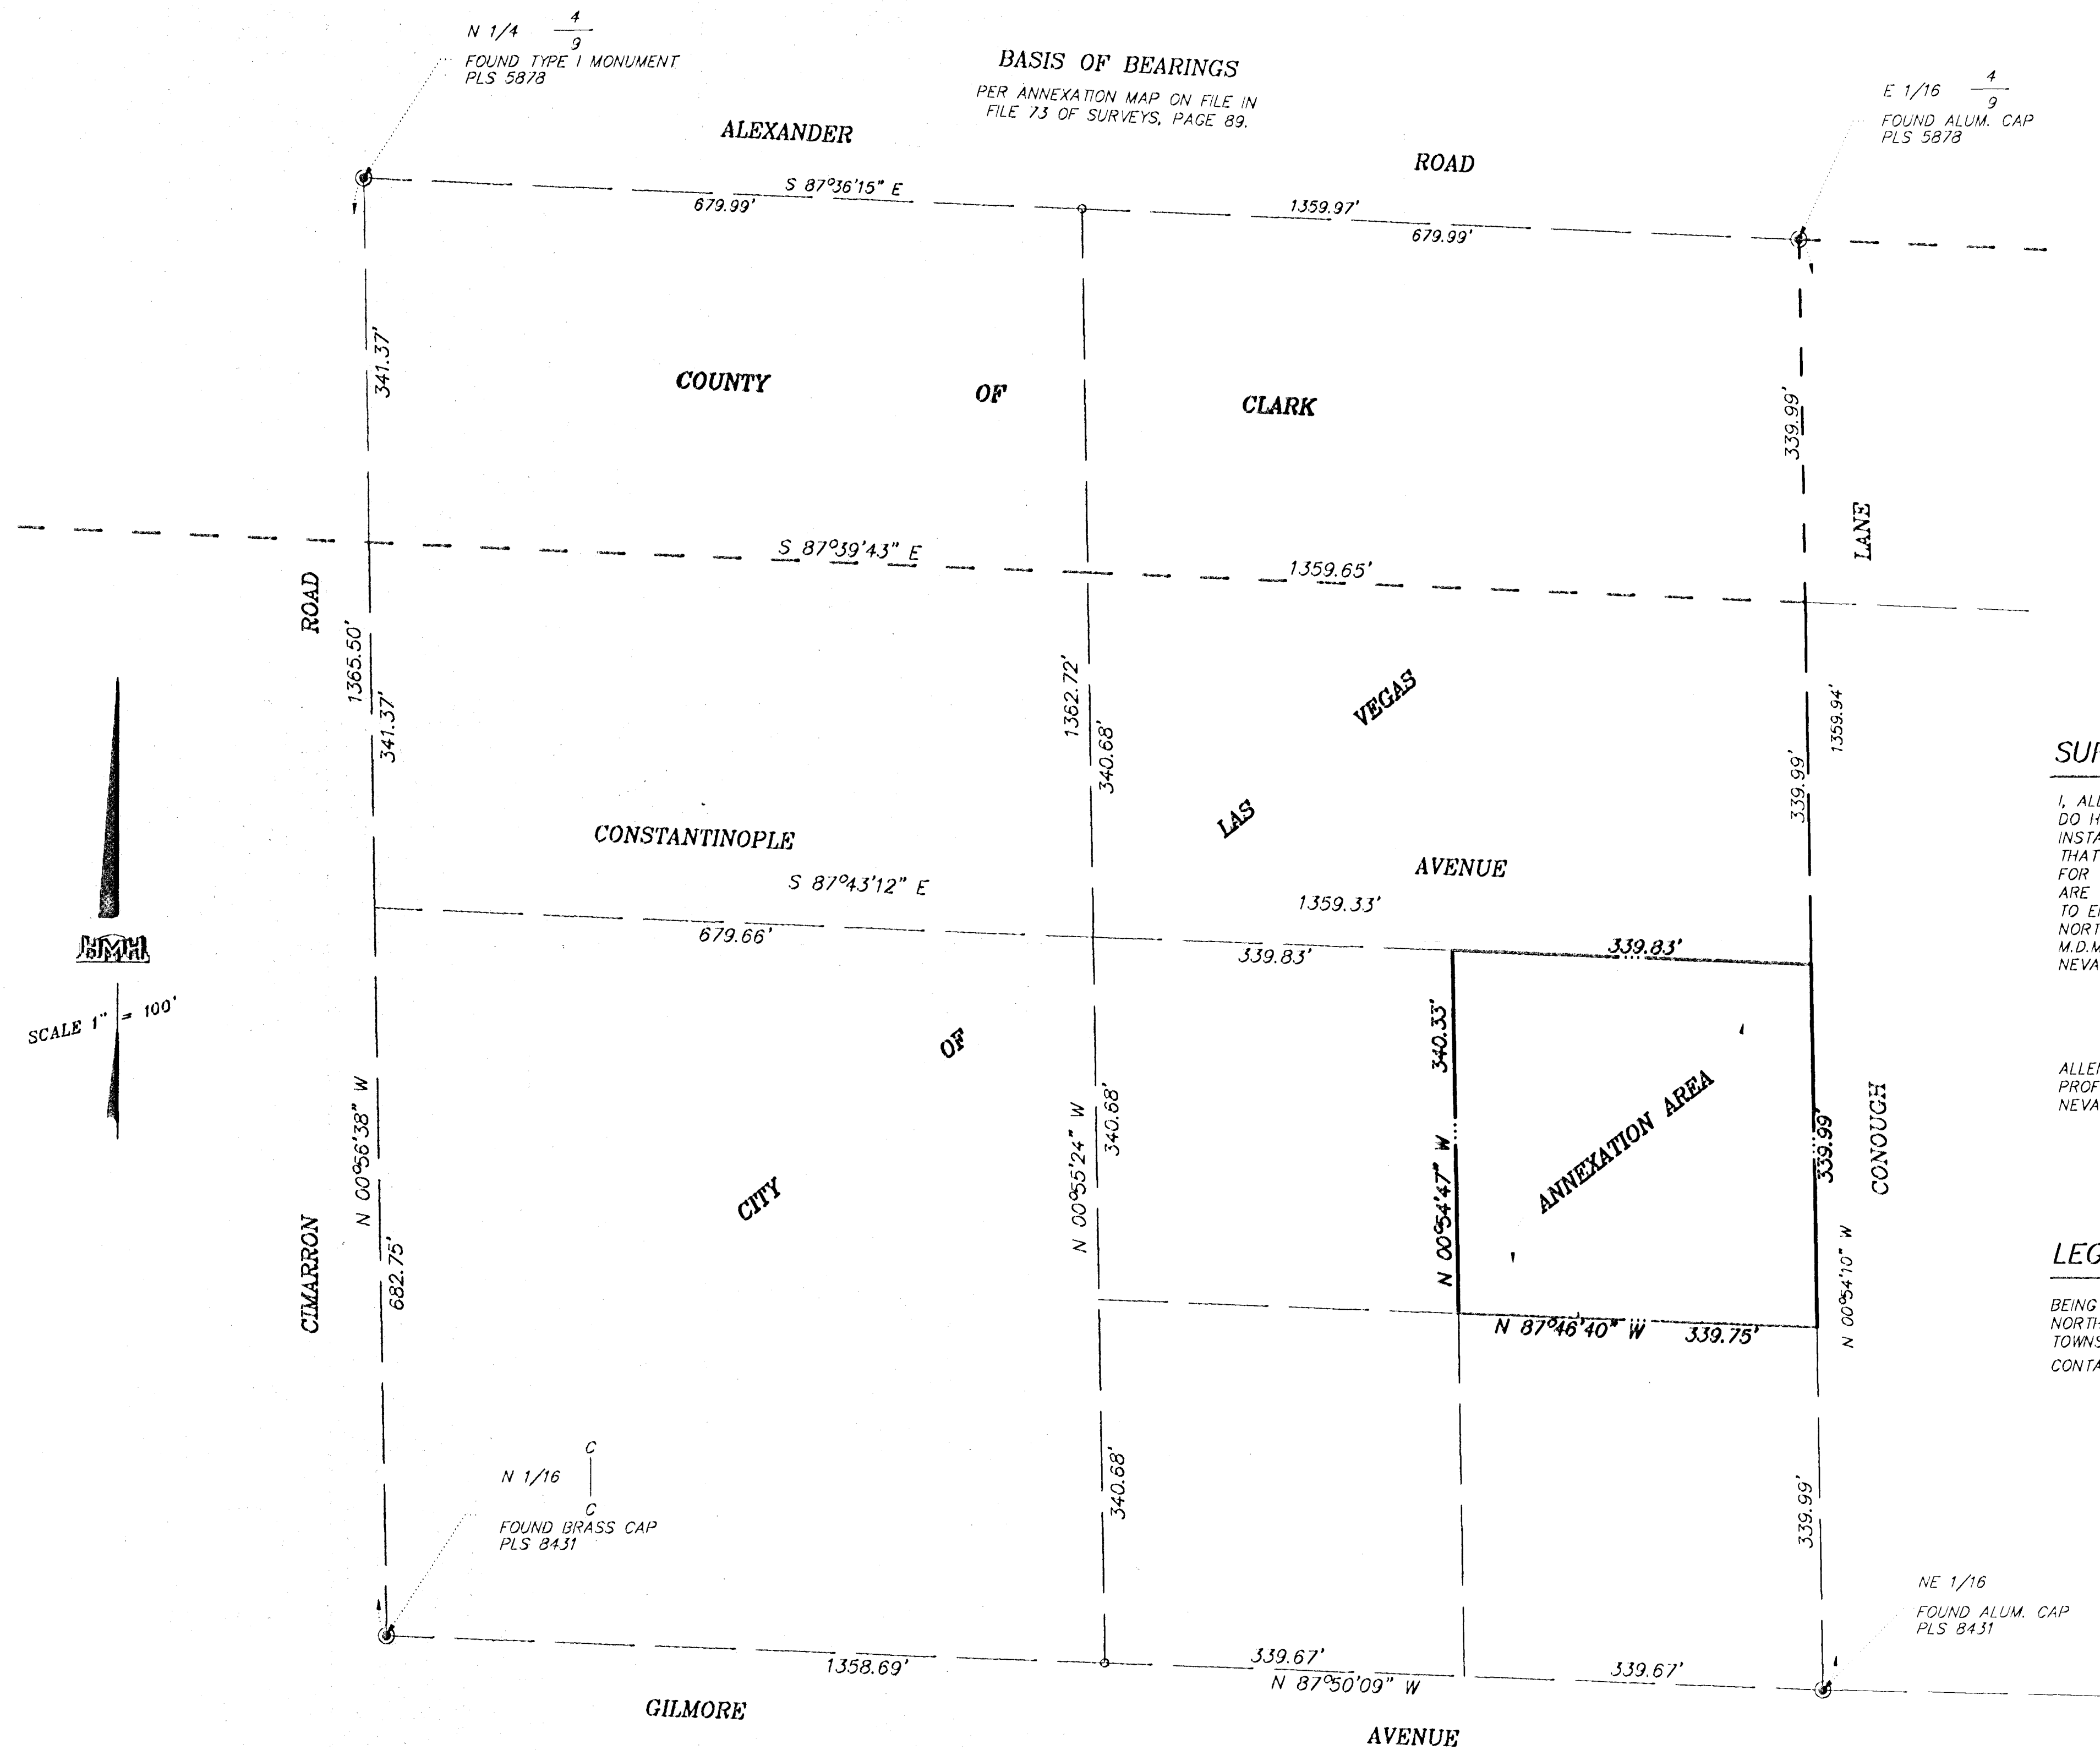

SURVEYOR'S CERTIFICATE

I, ALLEN L. HAGEN, A PROFESSIONAL LAND SURVEYOR IN THE STATE OF NEVADA,
DO HEREBY CERTIFY THAT THIS PLAT WAS MADE UNDER MY SUPERVISION AT THE
INSTANCE OF ASTORIA HOMES ON THE 10TH DAY OF MARCH, 1995. I FURTHER CERTIFY
THAT THIS IS A TRUE AND ACCURATE REPRESENTATION OF THE LANDS SURVEYED
FOR THE PURPOSE OF ANNEXATION TO THE CITY OF LAS VEGAS. ALL POINTS FOUND
ARE CORRECTLY SHOWN, OCCUPY THE POSITIONS INDICATED AND ARE SUFFICIENT
TO ENABLE THE SURVEY TO BE RETRACED. THE LANDS SURVEYED LIE WITHIN THE
NORTHEAST QUARTER (NE1/4) OF SECTION 9, TOWNSHIP 20 SOUTH, RANGE 60 EAST,
M.D.M. THIS SURVEY DOES NOT CONSTITUTE A DIVISION OF LAND AS DEFINED BY
NEVADA STATE LAW.

ALLEN L. HAGEN
PROFESSIONAL LAND SURVEYOR
NEVADA CERTIFICATE NO. 7755



LEGAL DESCRIPTION

BEING THE NORTHEAST QUARTER (NE1/4) OF THE SOUTHEAST QUARTER (SE1/4) OF THE
NORTHWEST QUARTER (NW1/4) OF THE NORTHEAST QUARTER (NE1/4) OF SECTION 9,
TOWNSHIP 20 SOUTH, RANGE 60 EAST, M.D.M., COUNTY OF CLARK, STATE OF NEVADA.
CONTAINING 2.649 ACRES, MORE OR LESS.

NOTE:

ANY SUBSEQUENT CHANGES TO THIS MAP
SHOULD BE EXAMINED AND MAY BE DETERMINED
BY REFERENCE TO THE COUNTY RECORDER'S
CUMULATIVE MAP INDEX.
N.R.S. 278.5695

SURVEY OF A PORTION OF THE NORTHEAST QUARTER OF
SECTION 9, TOWNSHIP 20 SOUTH, RANGE 60 EAST, M.D.M.,
CLARK COUNTY, NEVADA TO BE ANNEXED TO THE
CITY OF LAS VEGAS
UNDER ORDINANCE NO. 2012

BEING THE NORTHEAST QUARTER (NE1/4) OF THE SOUTHEAST QUARTER
(SE1/4) OF THE NORTHWEST QUARTER (NW1/4) OF THE NORTHEAST
QUARTER (NE1/4) OF SECTION 9, T. 20 S., R. 60 E., M.D.M.,
CLARK COUNTY, NEVADA



8084 WEST SAHARA-SUITE B
LAS VEGAS, NEVADA 89117
PHONE: (702) 256-7850
FAX: (702) 256-1710

INSTRUMENT NO. 0000
OFFICIAL RECORDS BOOK NO. 95012
FILED AT THE REQUEST OF
HMM ENGINEERING & SURVEYING, INC.
DATE 4-27-95 AT 9:31
FILE 0111 PAGE 0073
OF SURVEYS
CLARK COUNTY, NEVADA RECORDS
JUDITH A. WANDER
FEE \$ 10.00 DEPUTY JMC

FILE 000 Page 0073