
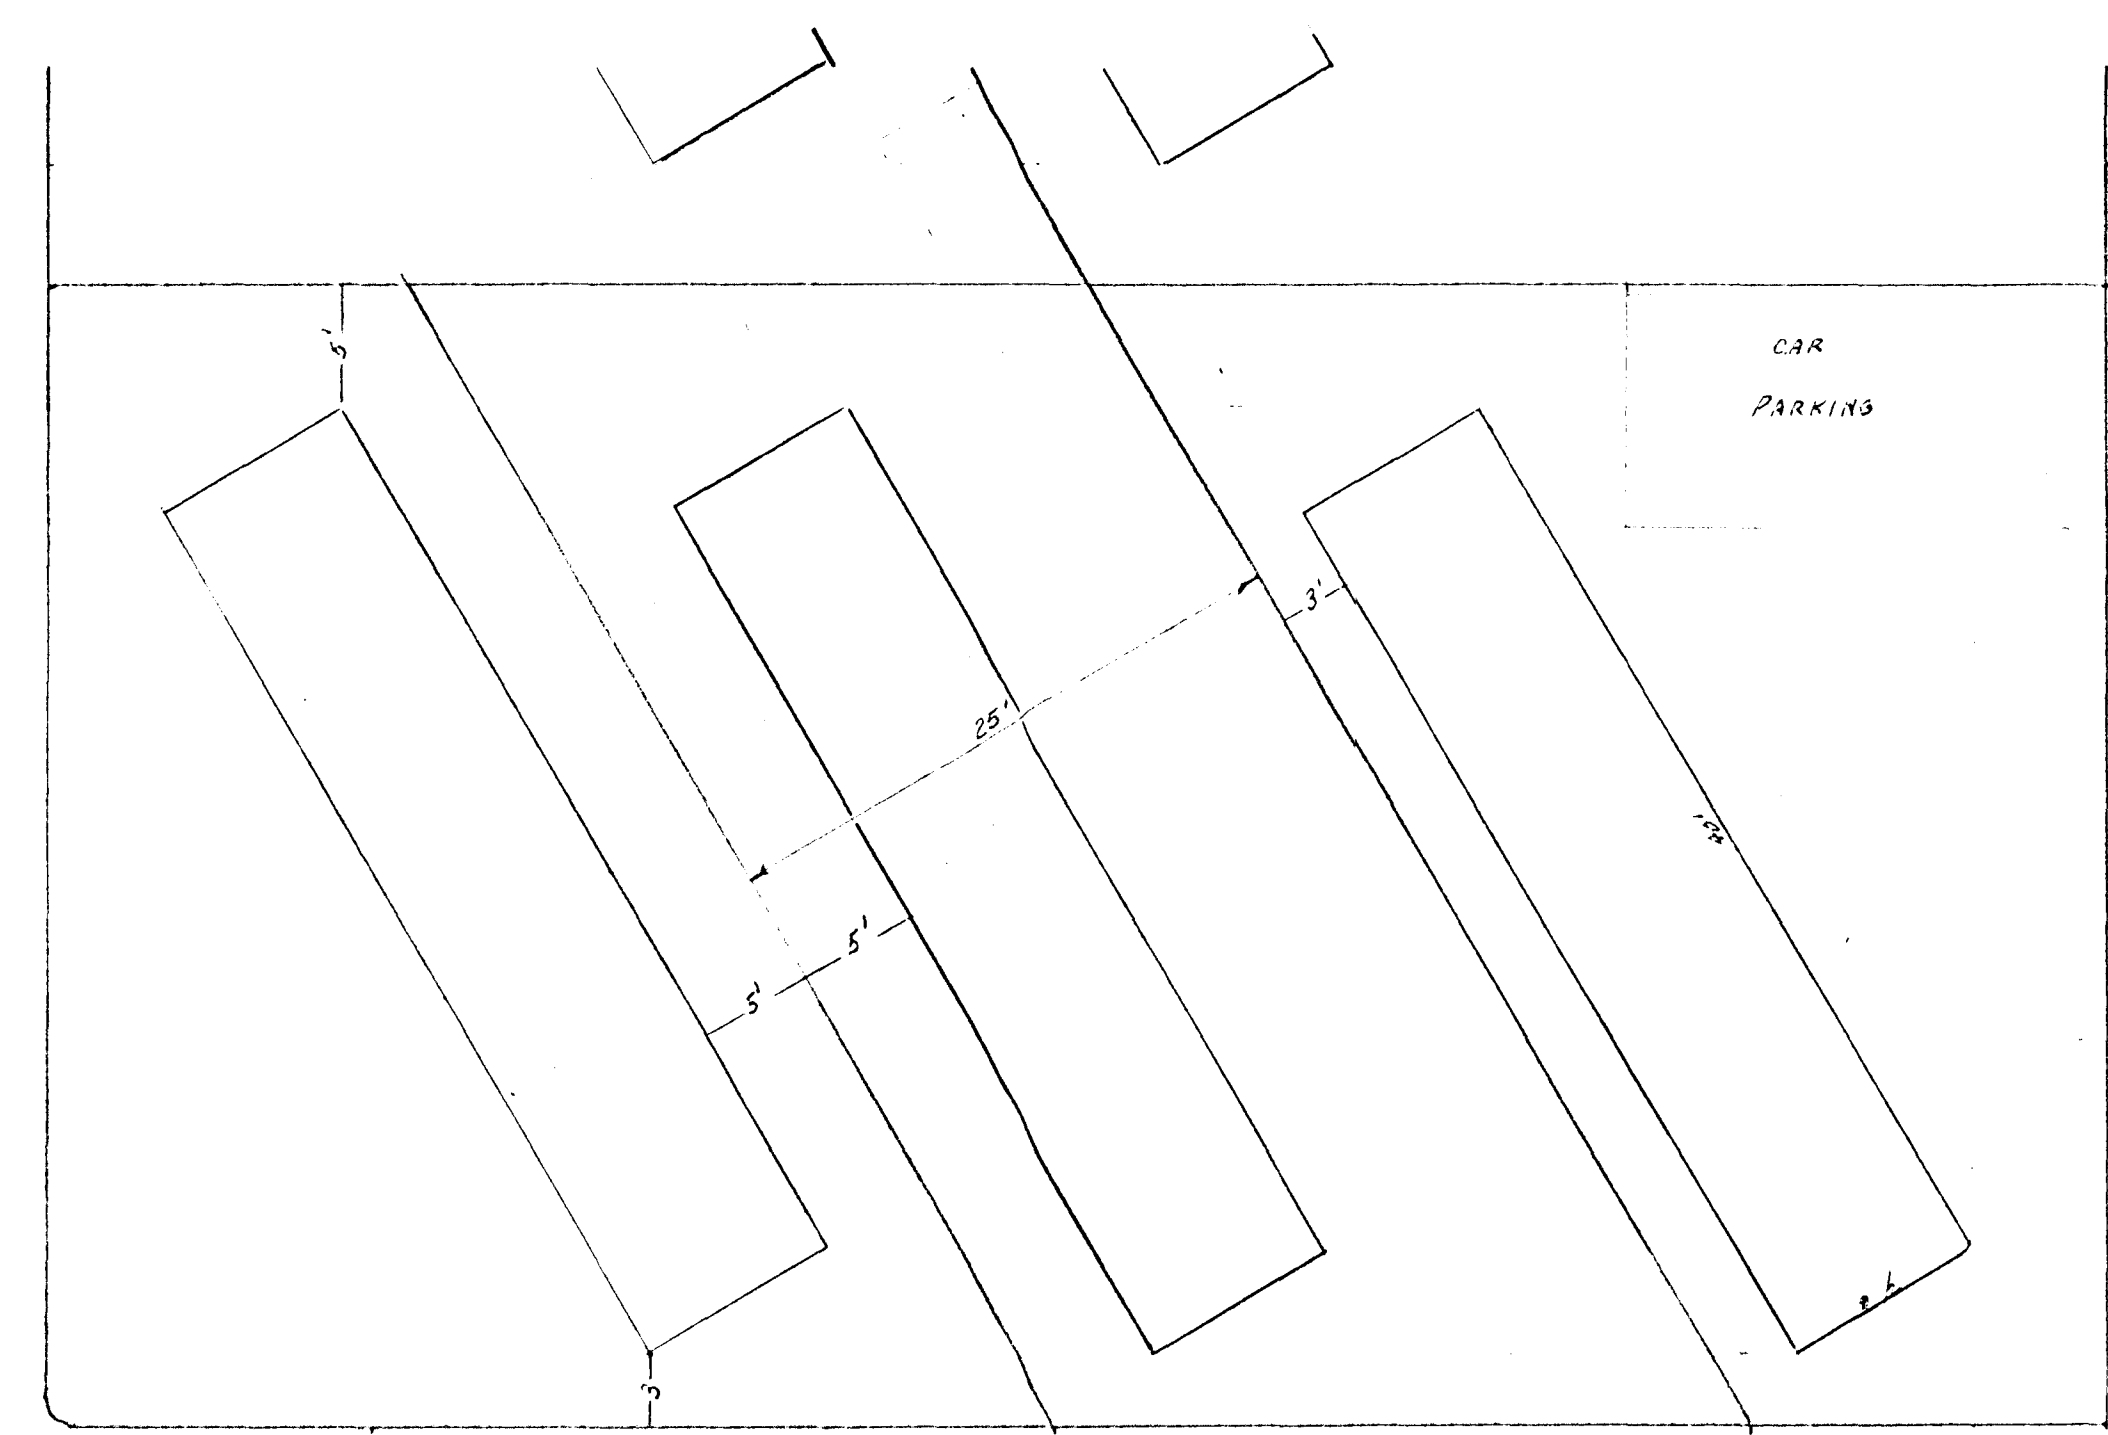



1951 No "H" ST.
 NE 1/4 NE 1/4 SE 1/4 SEC 21, T20S, R1E


OWNER: WILL MAX SCHWARTZ - 210 So. 4th ST

SCALE 1" = 40'
 180 TRAILER SPACES

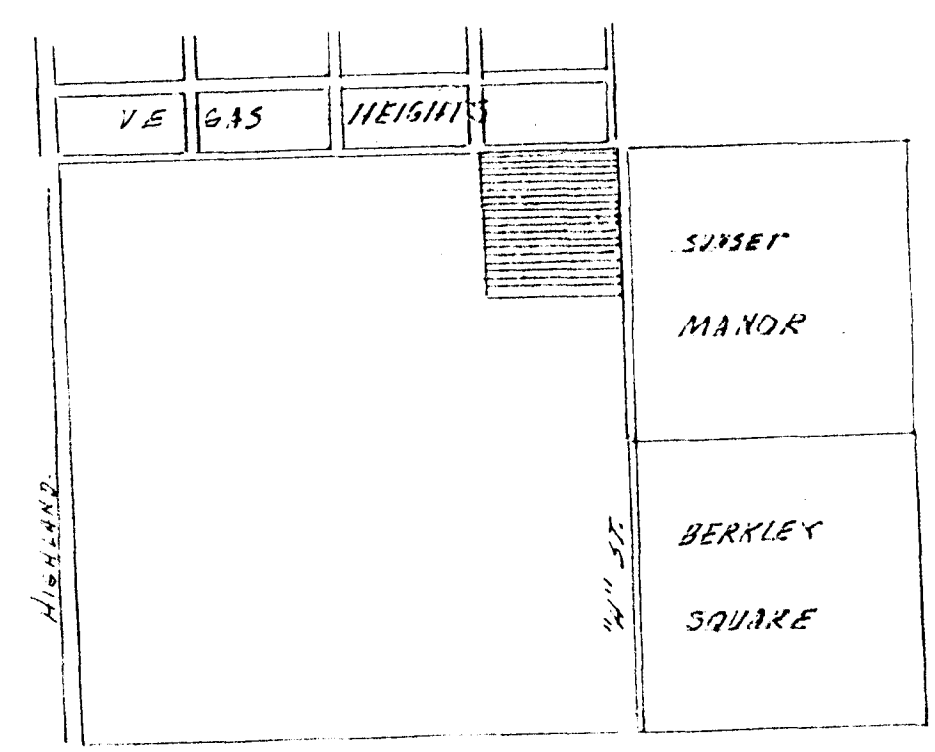


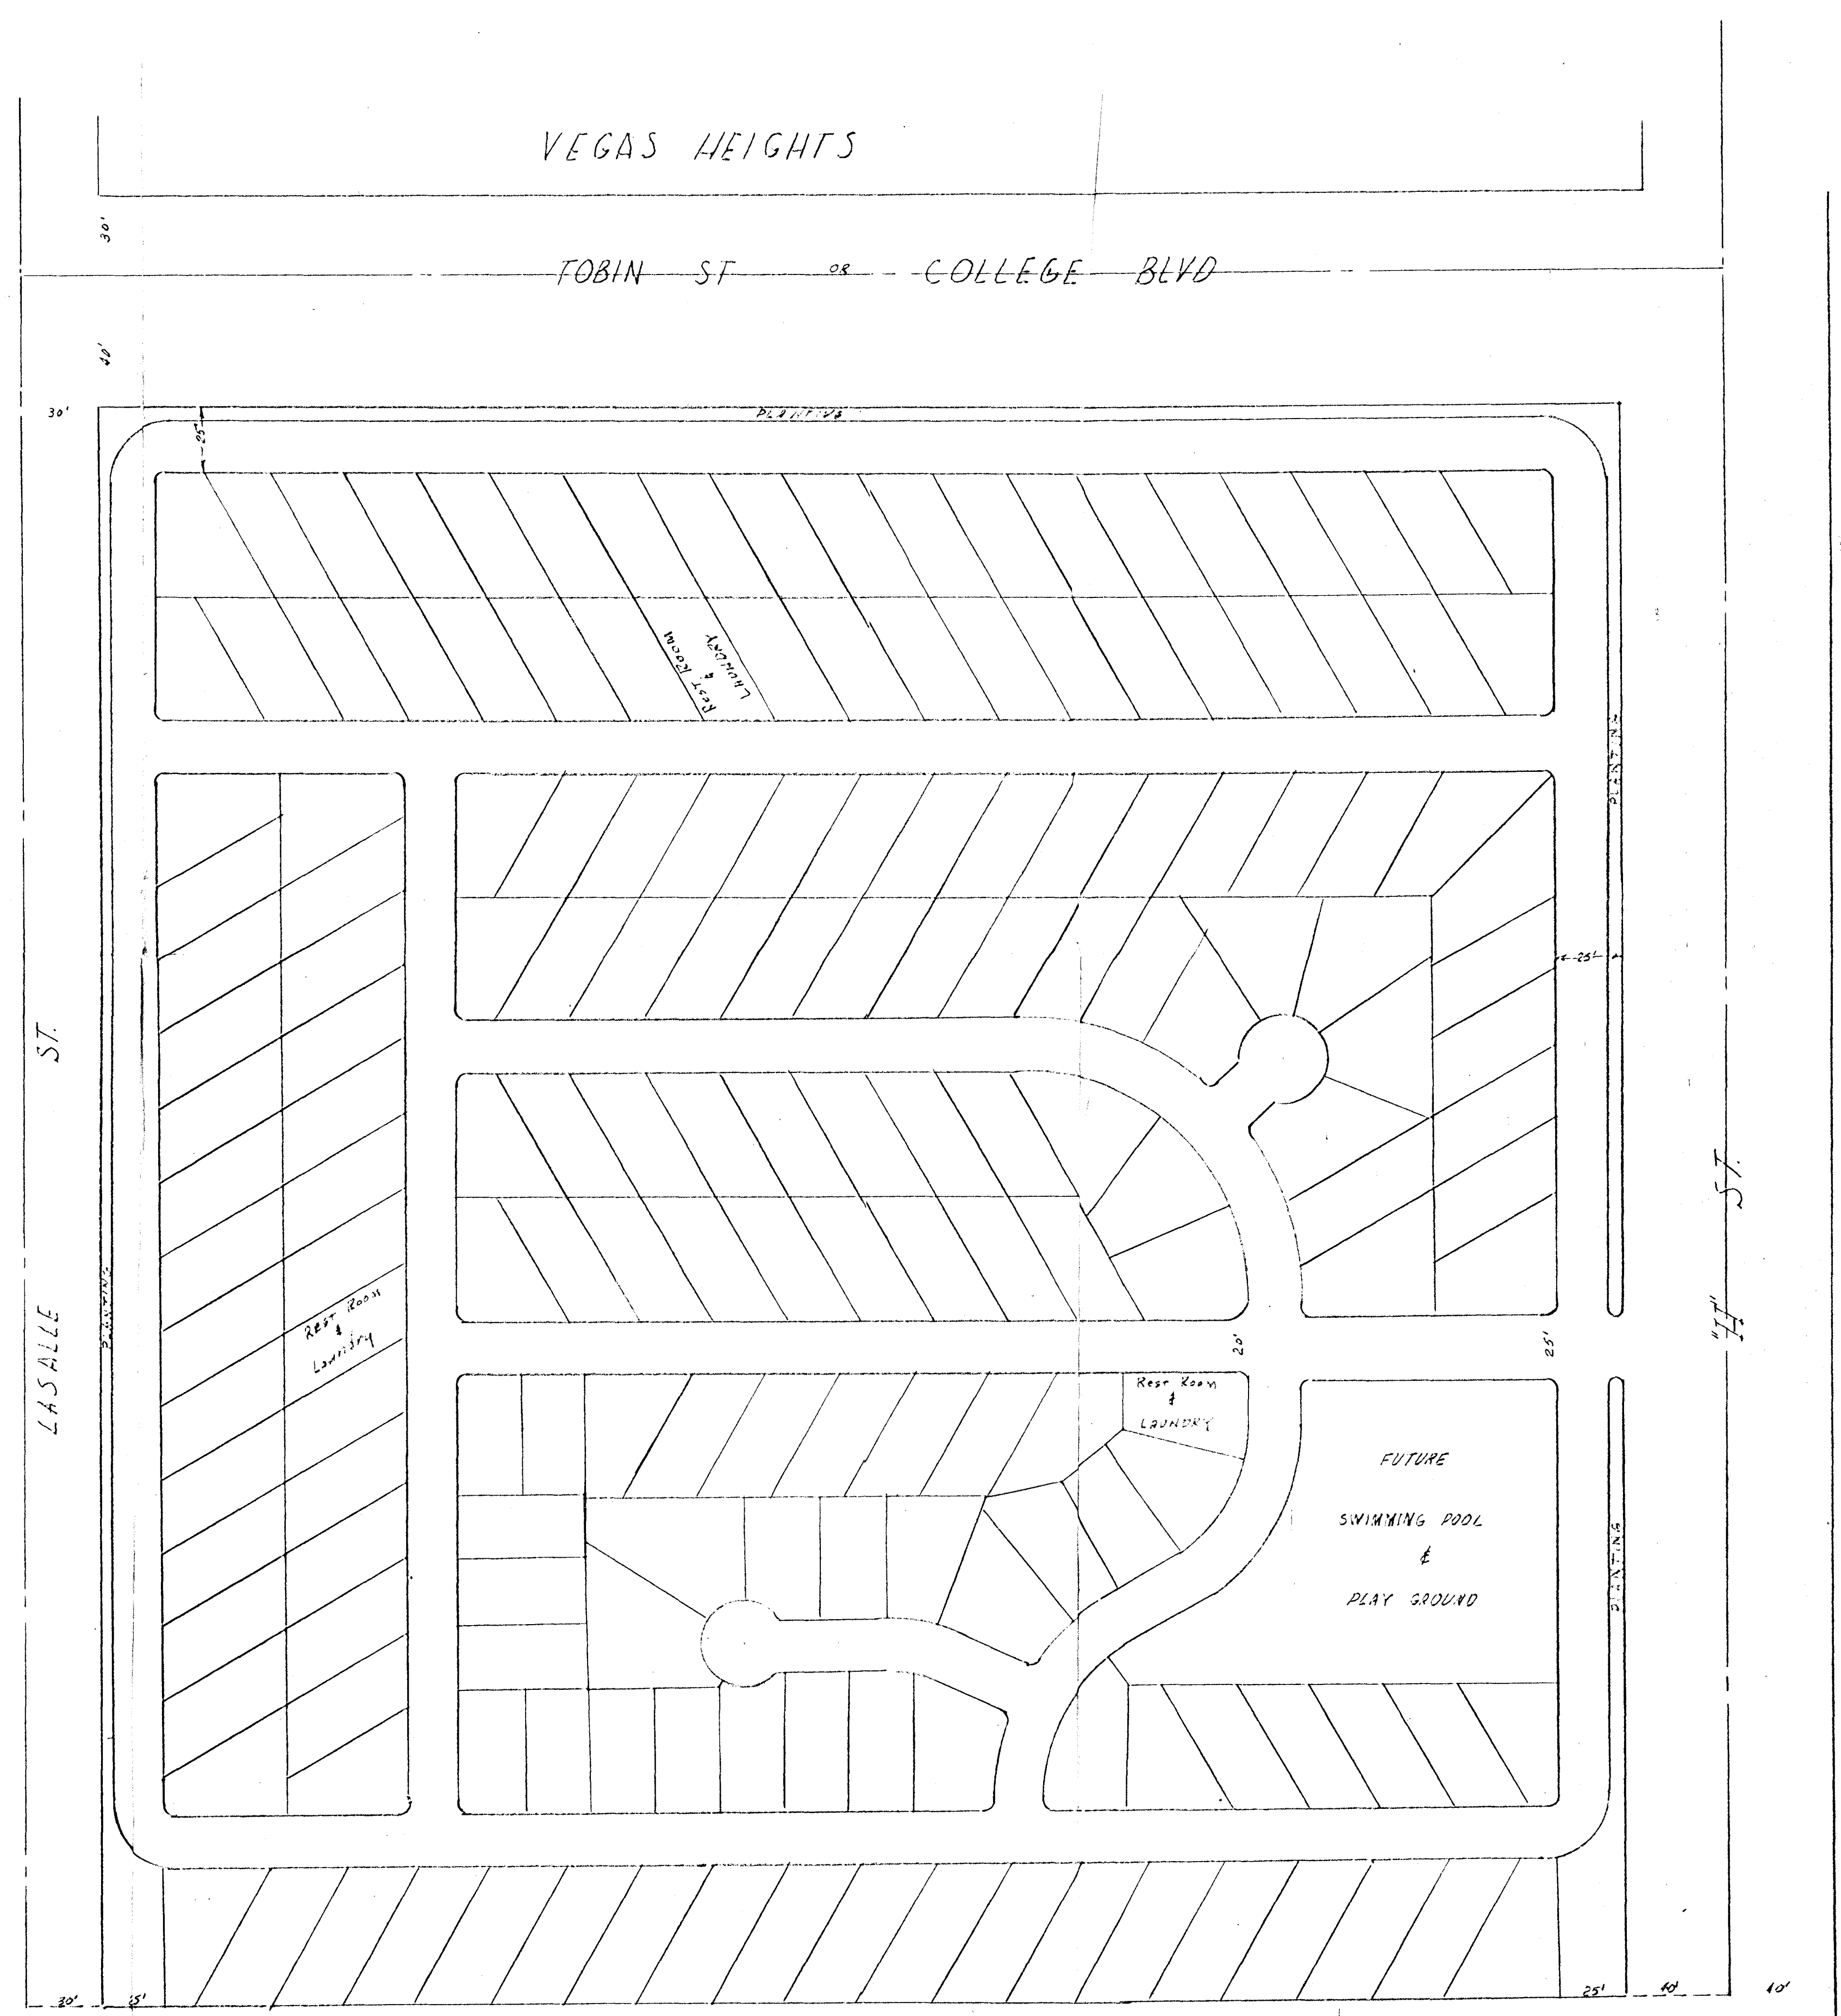

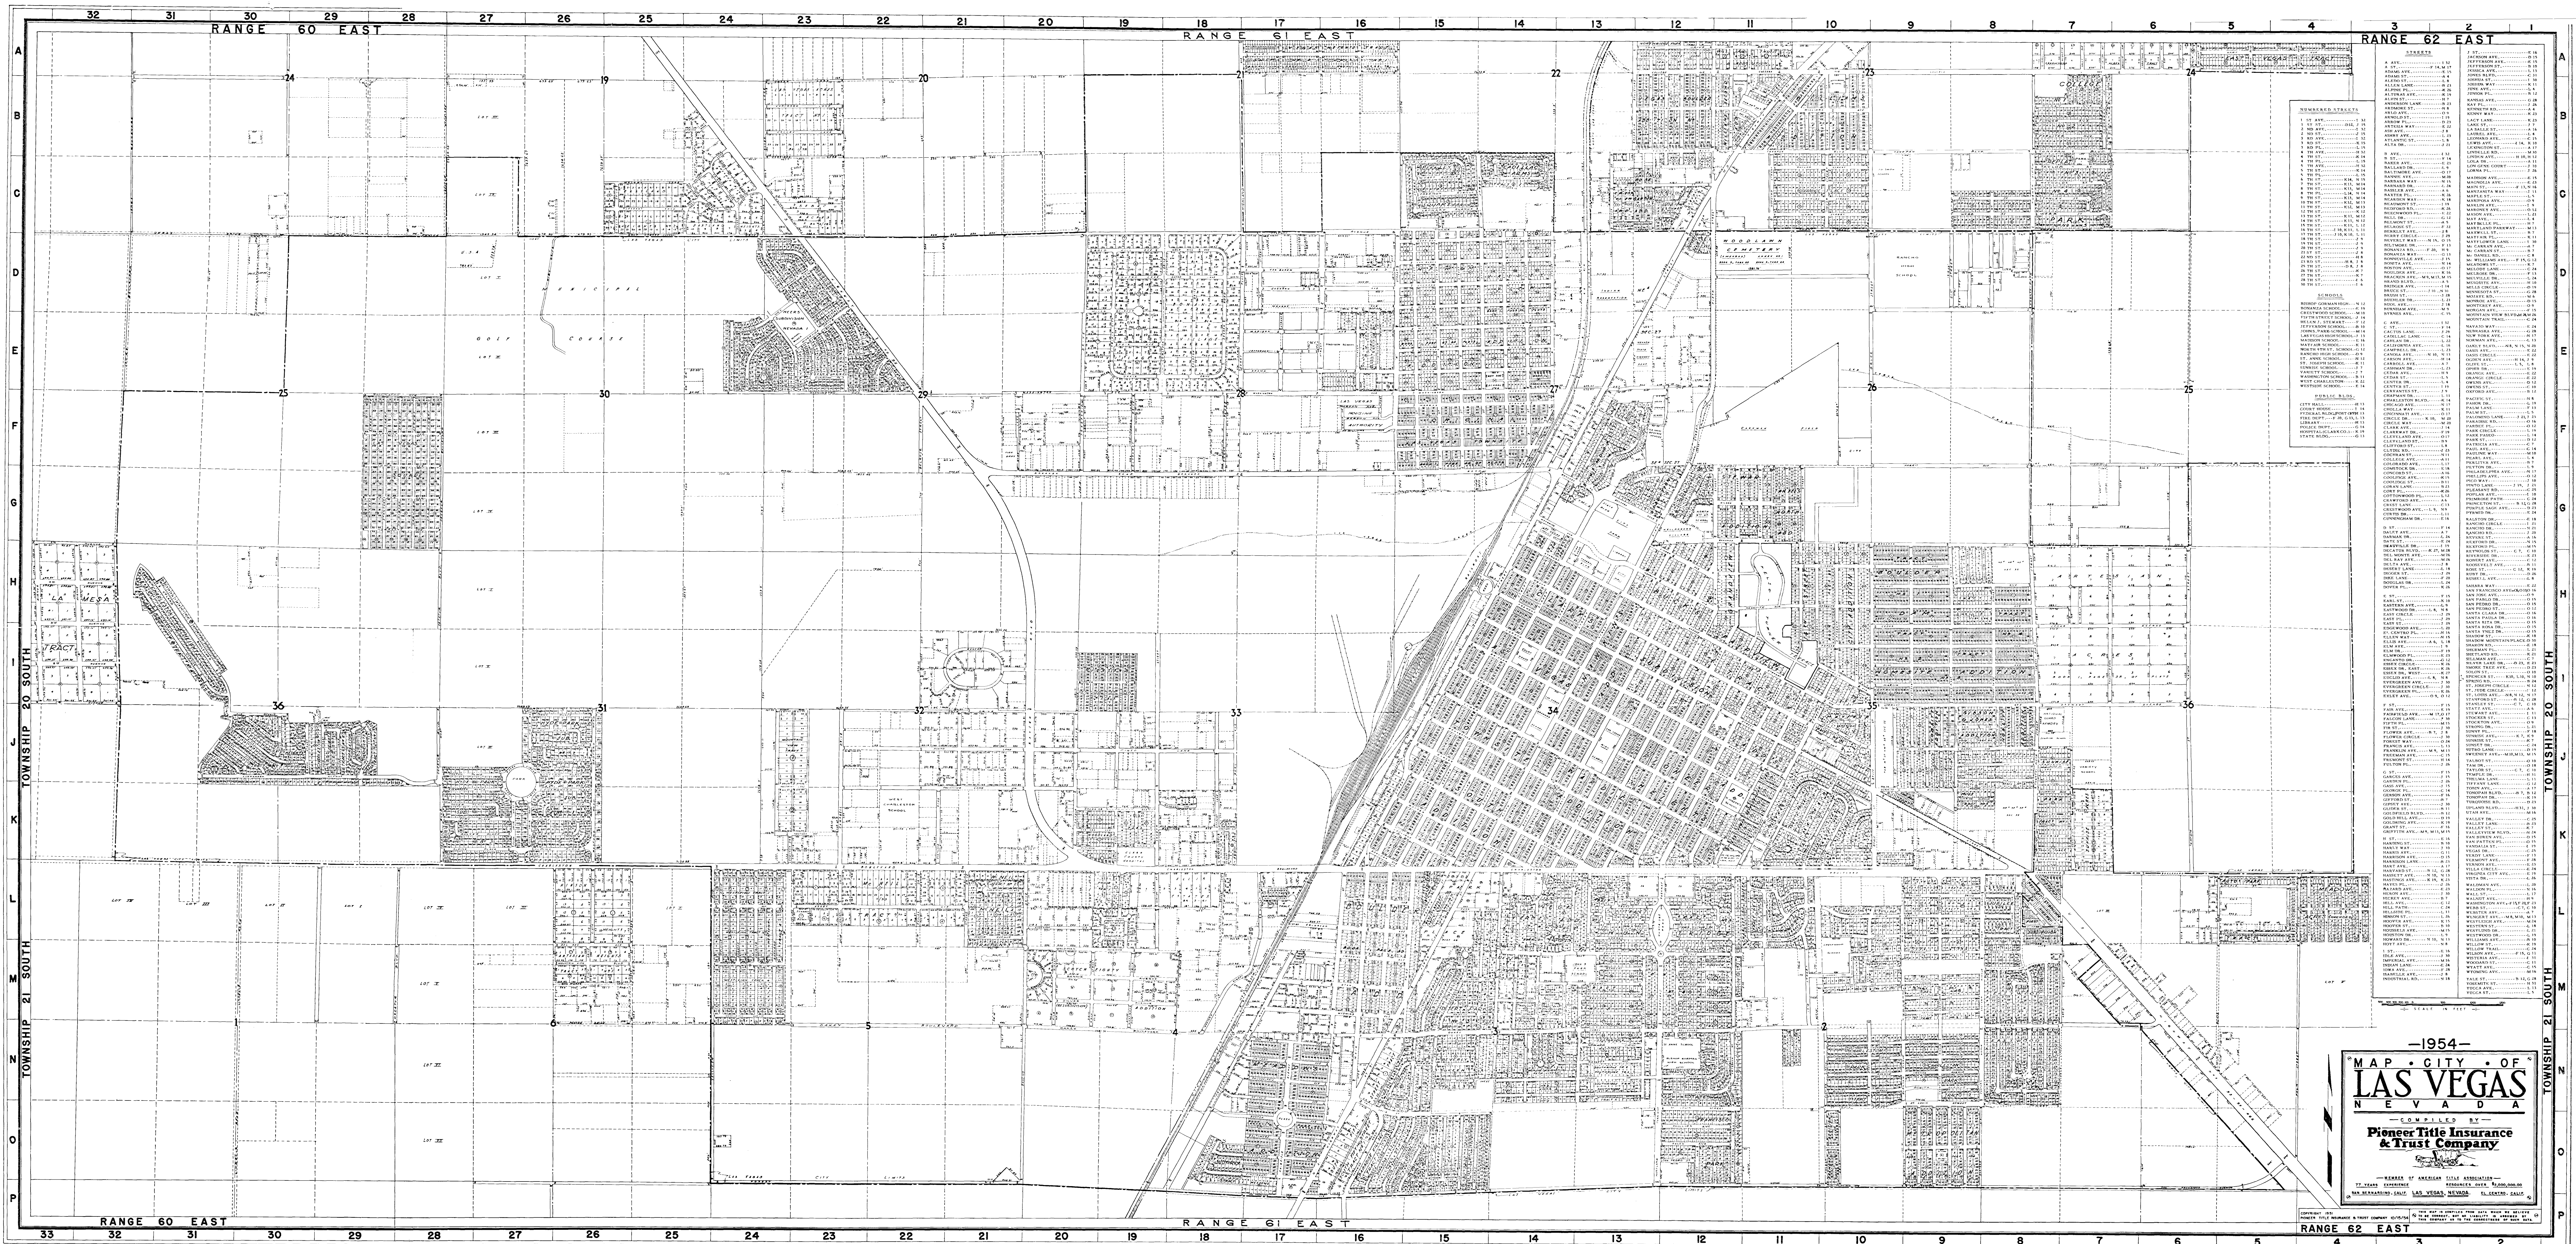

STREETS	

SCHOOLS	

PUBLIC BLDG.	

1954

MAP OF CITY OF LAS VEGAS, NEVADA

COMPILED BY Pioneer Title Insurance & Trust Company

MEMBER OF AMERICAN TITLE ASSOCIATION

17 YEARS EXPERIENCE

