


BLVD.

Δ-9-81

VEGAS

LORENZI

DR.

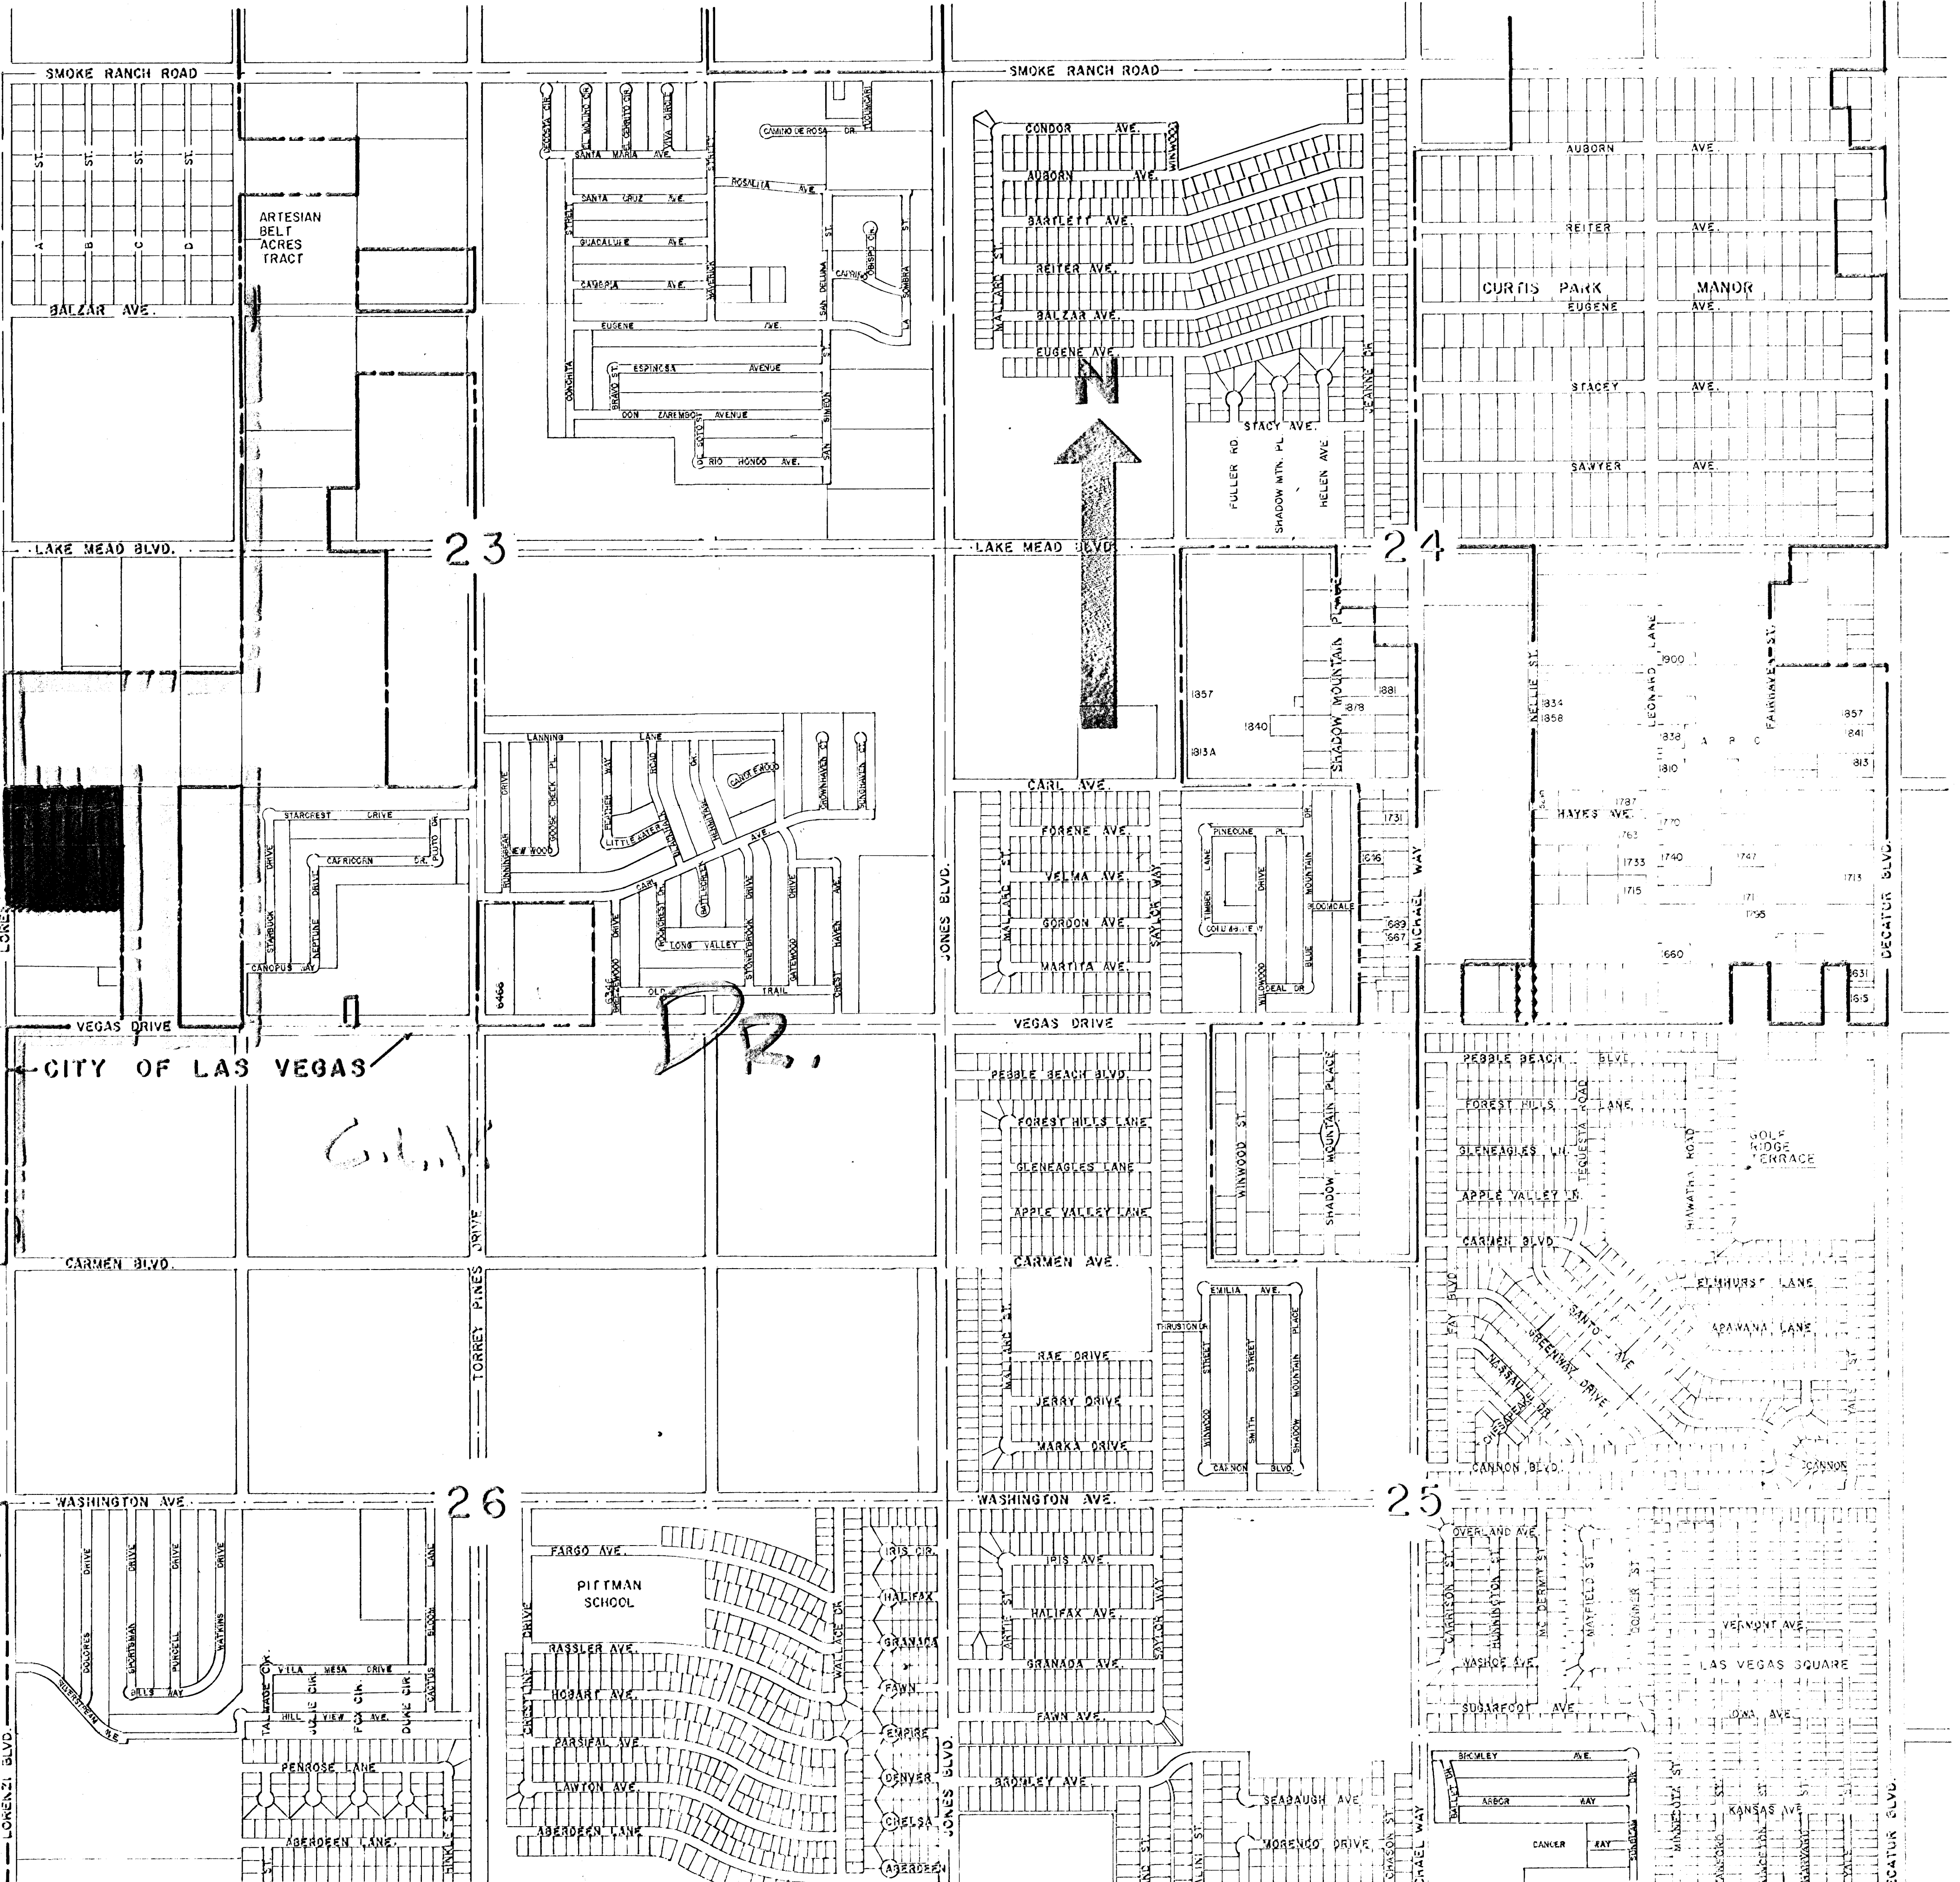

ARTESIAN BELT ACRES TRACT

CITY OF LAS VEGAS

PITTMAN SCHOOL

LAS VEGAS SQUARE

W 1/4 - SECTION 23
FOUND 5/8" REBAR &
ALUM. CAP NO. 2050

BOOK 1480

1/4 CORNER
23
FOUND ALUM. CAP NO. 3537

CTR. 1/4 - SECTION 23, T.20S., R. 60E.
FOUND 5/8" REBAR & ALUM. CAP AT
INTERSECTION

1439975

LAKE

MEAD

BOULEVARD

1/4 CORNER 23-24
FOUND C.L.V. CONCRETE
MONUMENT & BRASS CAP

SURVEYOR'S CERTIFICATE

I, KAY L. ADAMS, A DULY REGISTERED LAND SURVEYOR, DO HEREBY CERTIFY
THAT THIS MAP TRULY AND CORRECTLY REPRESENTS THE RESULTS OF A SURVEY
MADE UNDER MY SUPERVISION AND COMPLETED ON THE 11TH DAY OF MARCH,
1981, FOR METROPOLITAN DEVELOPMENT CORPORATION. THIS SURVEY IS NOT
A SUBDIVISION AS DEFINED BY NEVADA STATE LAWS.

Kay L. Adams
KAY L. ADAMS, REGISTERED LAND SURVEYOR, NO. 2050

Kay L. Adams
11/23/81

BASIS OF BEARING

SOUTH 89°41'58" EAST, BEING THE BEARING OF THE SOUTH LINE OF THE
SOUTHWEST QUARTER OF SECTION 23, TOWNSHIP 20 SOUTH, RANGE 60 EAST,
M.D.M., AS SHOWN BY A MAP ON FILE IN THE CLARK COUNTY, NEVADA,
RECORDER'S OFFICE AS BOOK 23, PAGE 99 OF PLATS.

LEGEND

- ① MONUMENT FOUND AS SHOWN
- ⋄ SET STANDARD CONCRETE MONUMENT W/BRASS CAP
- FOUND CONCRETE MONUMENT W/BRASS CAP - R.L.S. #2050

LEGAL DESCRIPTION

BEING THE NORTHWEST QUARTER (NW 1/4) OF THE SOUTHWEST QUARTER
(SW 1/4) OF THE SOUTHWEST QUARTER (SW 1/4) OF SECTION 23,
TOWNSHIP 20 SOUTH, RANGE 60 EAST, M.D.M., CLARK COUNTY, NEVADA.

SAID PARCEL CONTAINS 10.4082 ACRES.

NO. 1439975
FILED AT THE REQUEST OF
METROPOLITAN DEVELOPMENT CORPORATION
DATE 10-28-81 AT 11:24 A.M.
FILE 38 PAGE 8
OF SURVEYS
OFFICIAL RECORDS BOOK NO. 1480
CLARK COUNTY NEVADA, RECORDS
JOAN L. SWIFT
RECORDER
FEE \$10.00
DEPUTY D.C.

BOUNDARY SURVEY OF A PORTION OF THE
SOUTHWEST QUARTER OF THE SOUTHWEST
QUARTER OF SECTION 23,
TOWNSHIP 20 SOUTH, RANGE 60 EAST, M.D.M.
CLARK COUNTY, NEVADA
ANNEXED TO THE CITY OF LAS VEGAS, NEVADA
UNDER ORDINANCE NO. 2205