


Book 1969


1928790

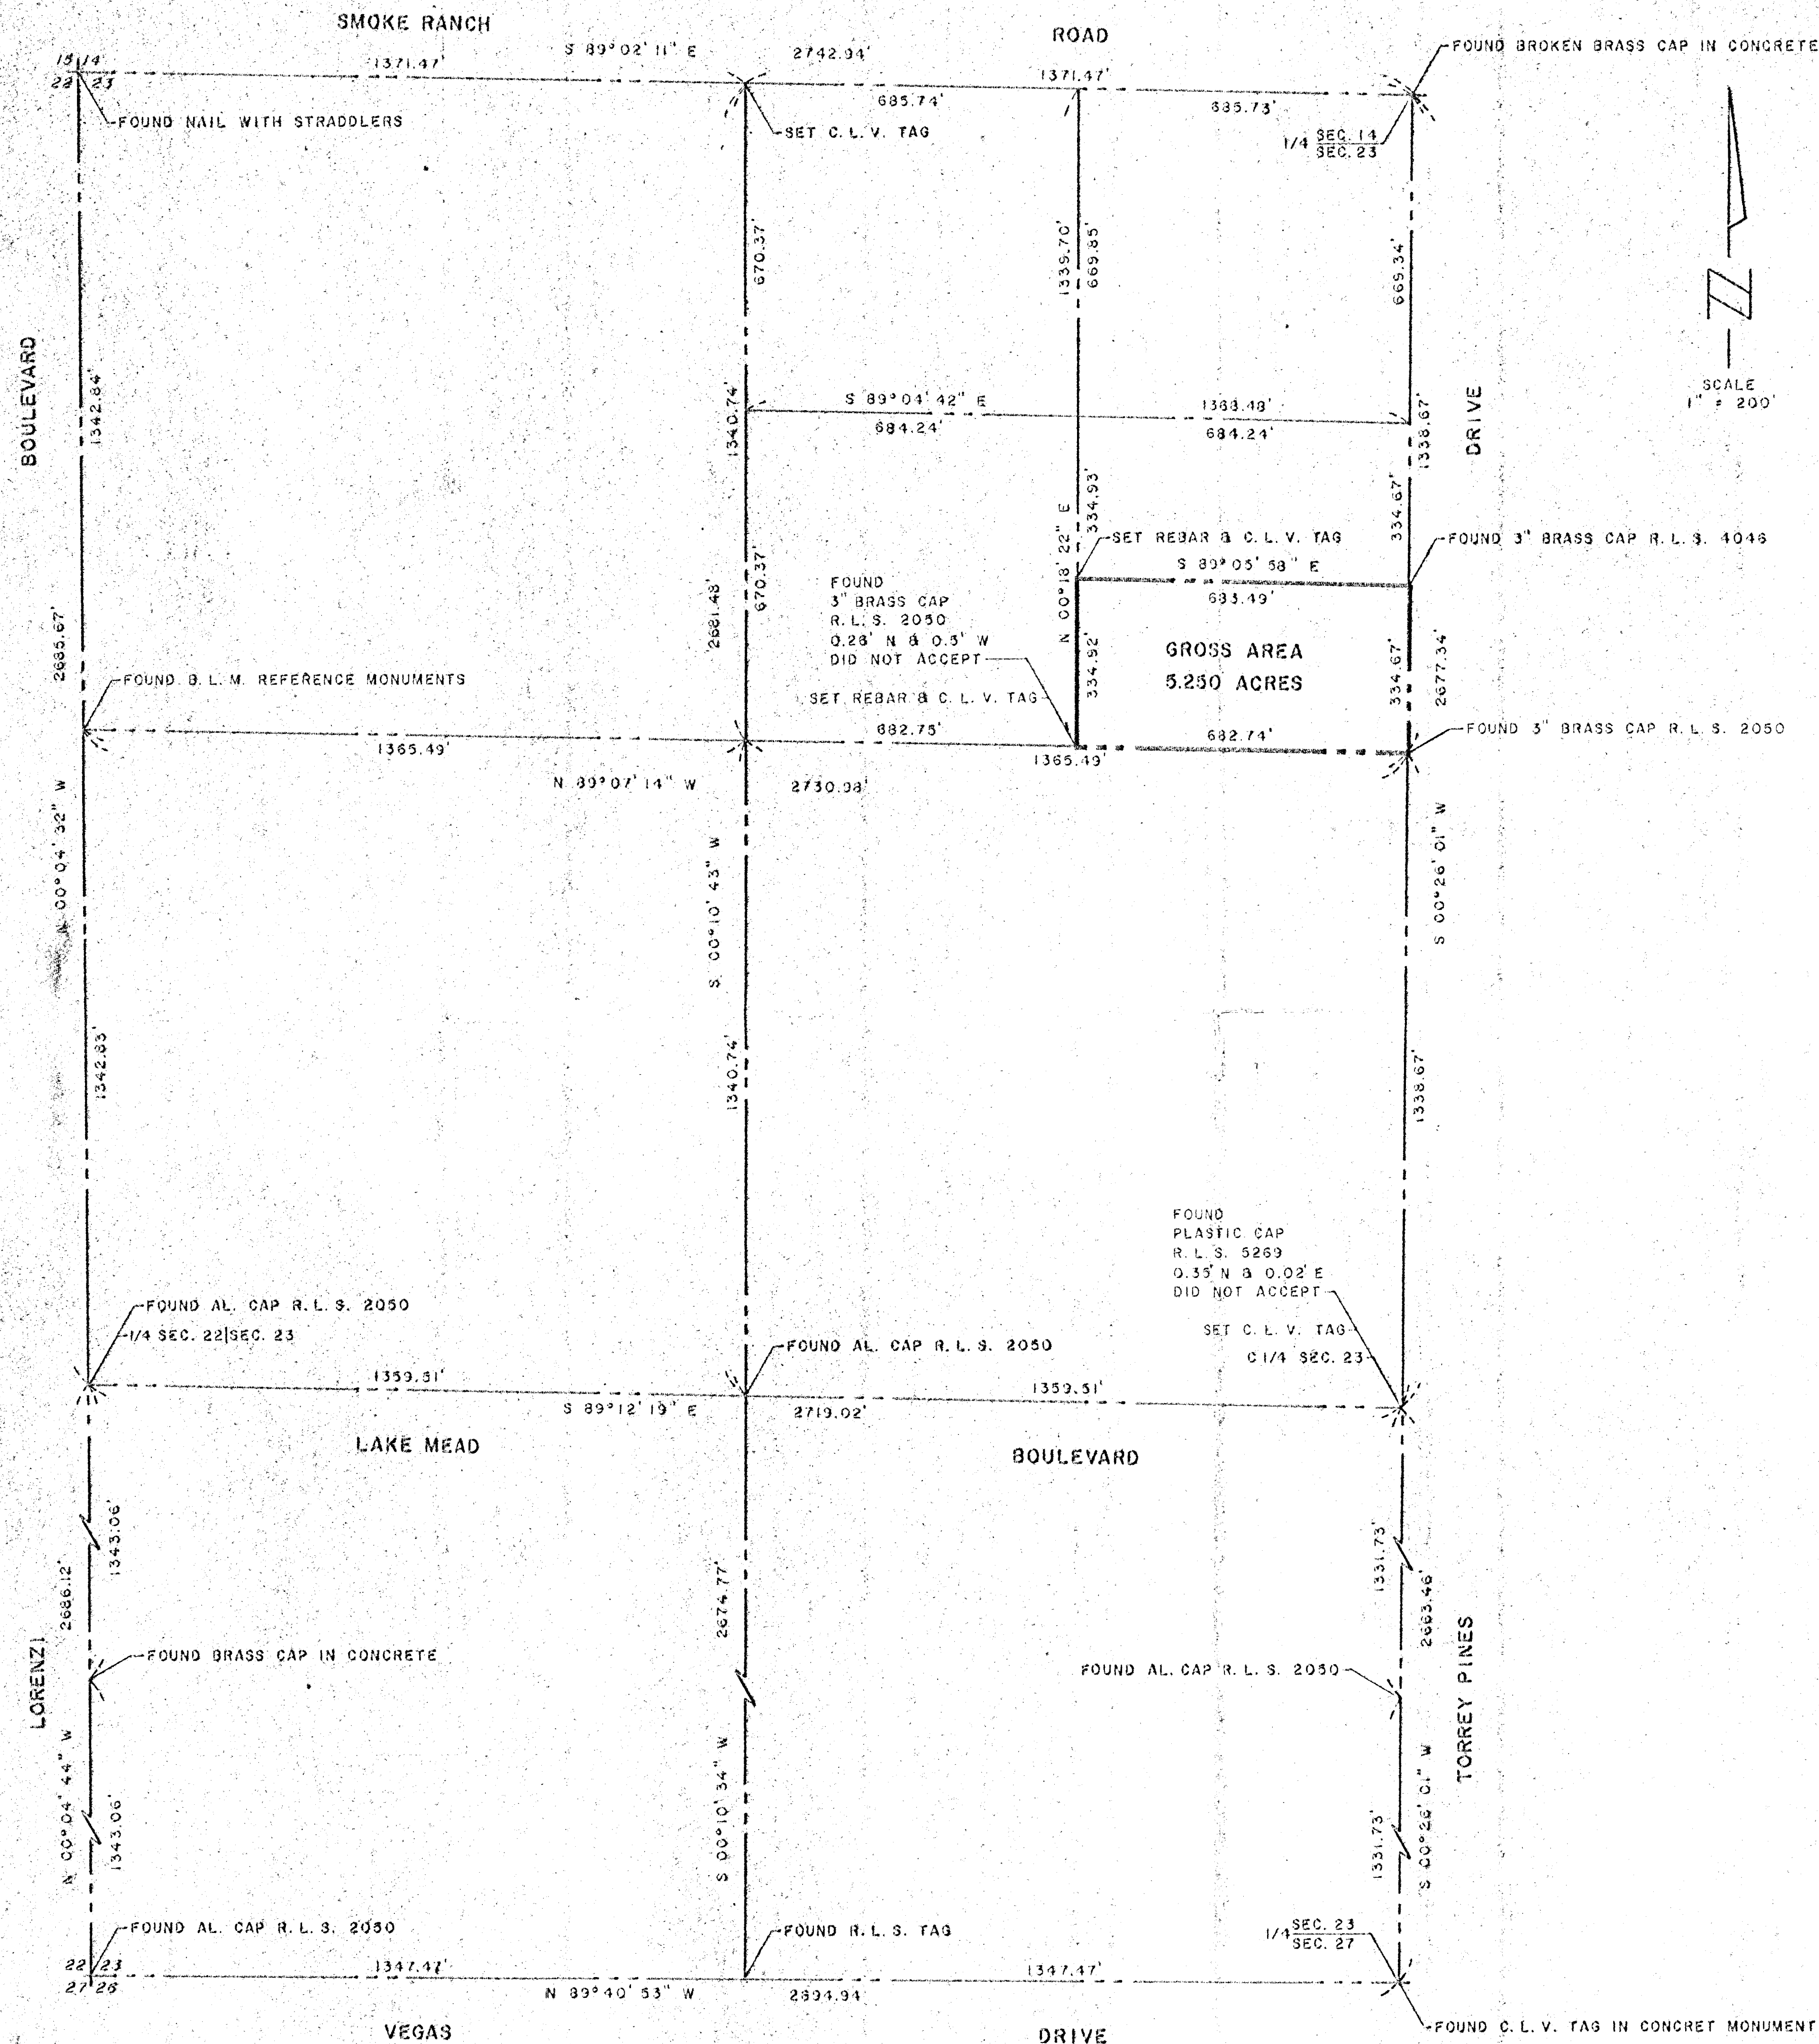

SURVEYOR'S CERTIFICATE

I, CARL D. PETERSON, A DULY REGISTERED LAND SURVEYOR, DO HEREBY CERTIFY THAT THIS MAP TRULY AND CORRECTLY REPRESENTS THE RESULTS OF A SURVEY MADE UNDER MY SUPERVISION AND COMPLETED ON THE 3RD DAY OF JULY, 1984, FOR THE CITY OF LAS VEGAS, NEVADA. THIS SURVEY IS NOT A SUBDIVISION AS DEFINED IN THE NEVADA REVISED STATUTES, AND COMPLIES WITH THE APPLICABLE STATE STATUTES AND LOCAL ORDINANCES.

Carl D. Peterson
CARL D. PETERSON
R. L. S. No. 6204

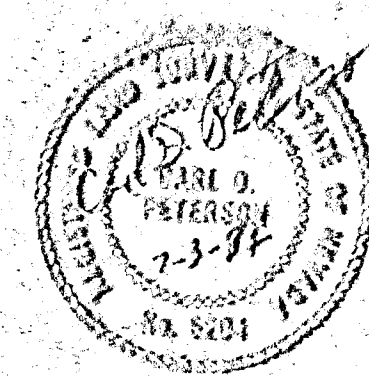

BASIS OF BEARING

THE NEVADA STATE PLANE (TRANSVERSE MERCATOR) COORDINATE SYSTEM: THE GRID BEARING OF THE NORTH LINE OF THE WEST HALF OF SECTION 23, TOWNSHIP 20 SOUTH, RANGE 60 EAST, M. D. M., BEARS SOUTH 89° 02' 11\"


LEGAL DESCRIPTION

THE SOUTH HALF (S 1/2) OF THE SOUTHEAST QUARTER (SE 1/4) OF THE NORTHEAST QUARTER (NE 1/4) OF THE NORTHWEST QUARTER (NW 1/4) OF SECTION 23, TOWNSHIP 20 SOUTH, RANGE 60 EAST, M. D. M., IN THE COUNTY OF CLARK, STATE OF NEVADA.

BOUNDARY SURVEY OF THE
SOUTH HALF OF THE SOUTHEAST QUARTER
OF THE NORTHEAST QUARTER OF THE
NORTHWEST QUARTER OF SECTION 23,
TOWNSHIP 20 SOUTH, RANGE 60 EAST, M. D. M.
ANNEXED TO THE CITY OF LAS VEGAS, NEVADA
UNDER ORDINANCE NO. 3129

NO. 1928790
FILED AT THE REQUEST OF
CITY OF LAS VEGAS
DATE 8-8-84 AT 10:31 A.M.
FILE 41 PAGE 97
OF SURVEYS
OFFICIAL RECORDS BOOK NO. 1969
CLARK COUNTY NEVADA, RECORDS
JOAN SWIFT
RECORDER
FEE \$10.00
DEPUTY \$3.00


File 41 Page 97 053-294

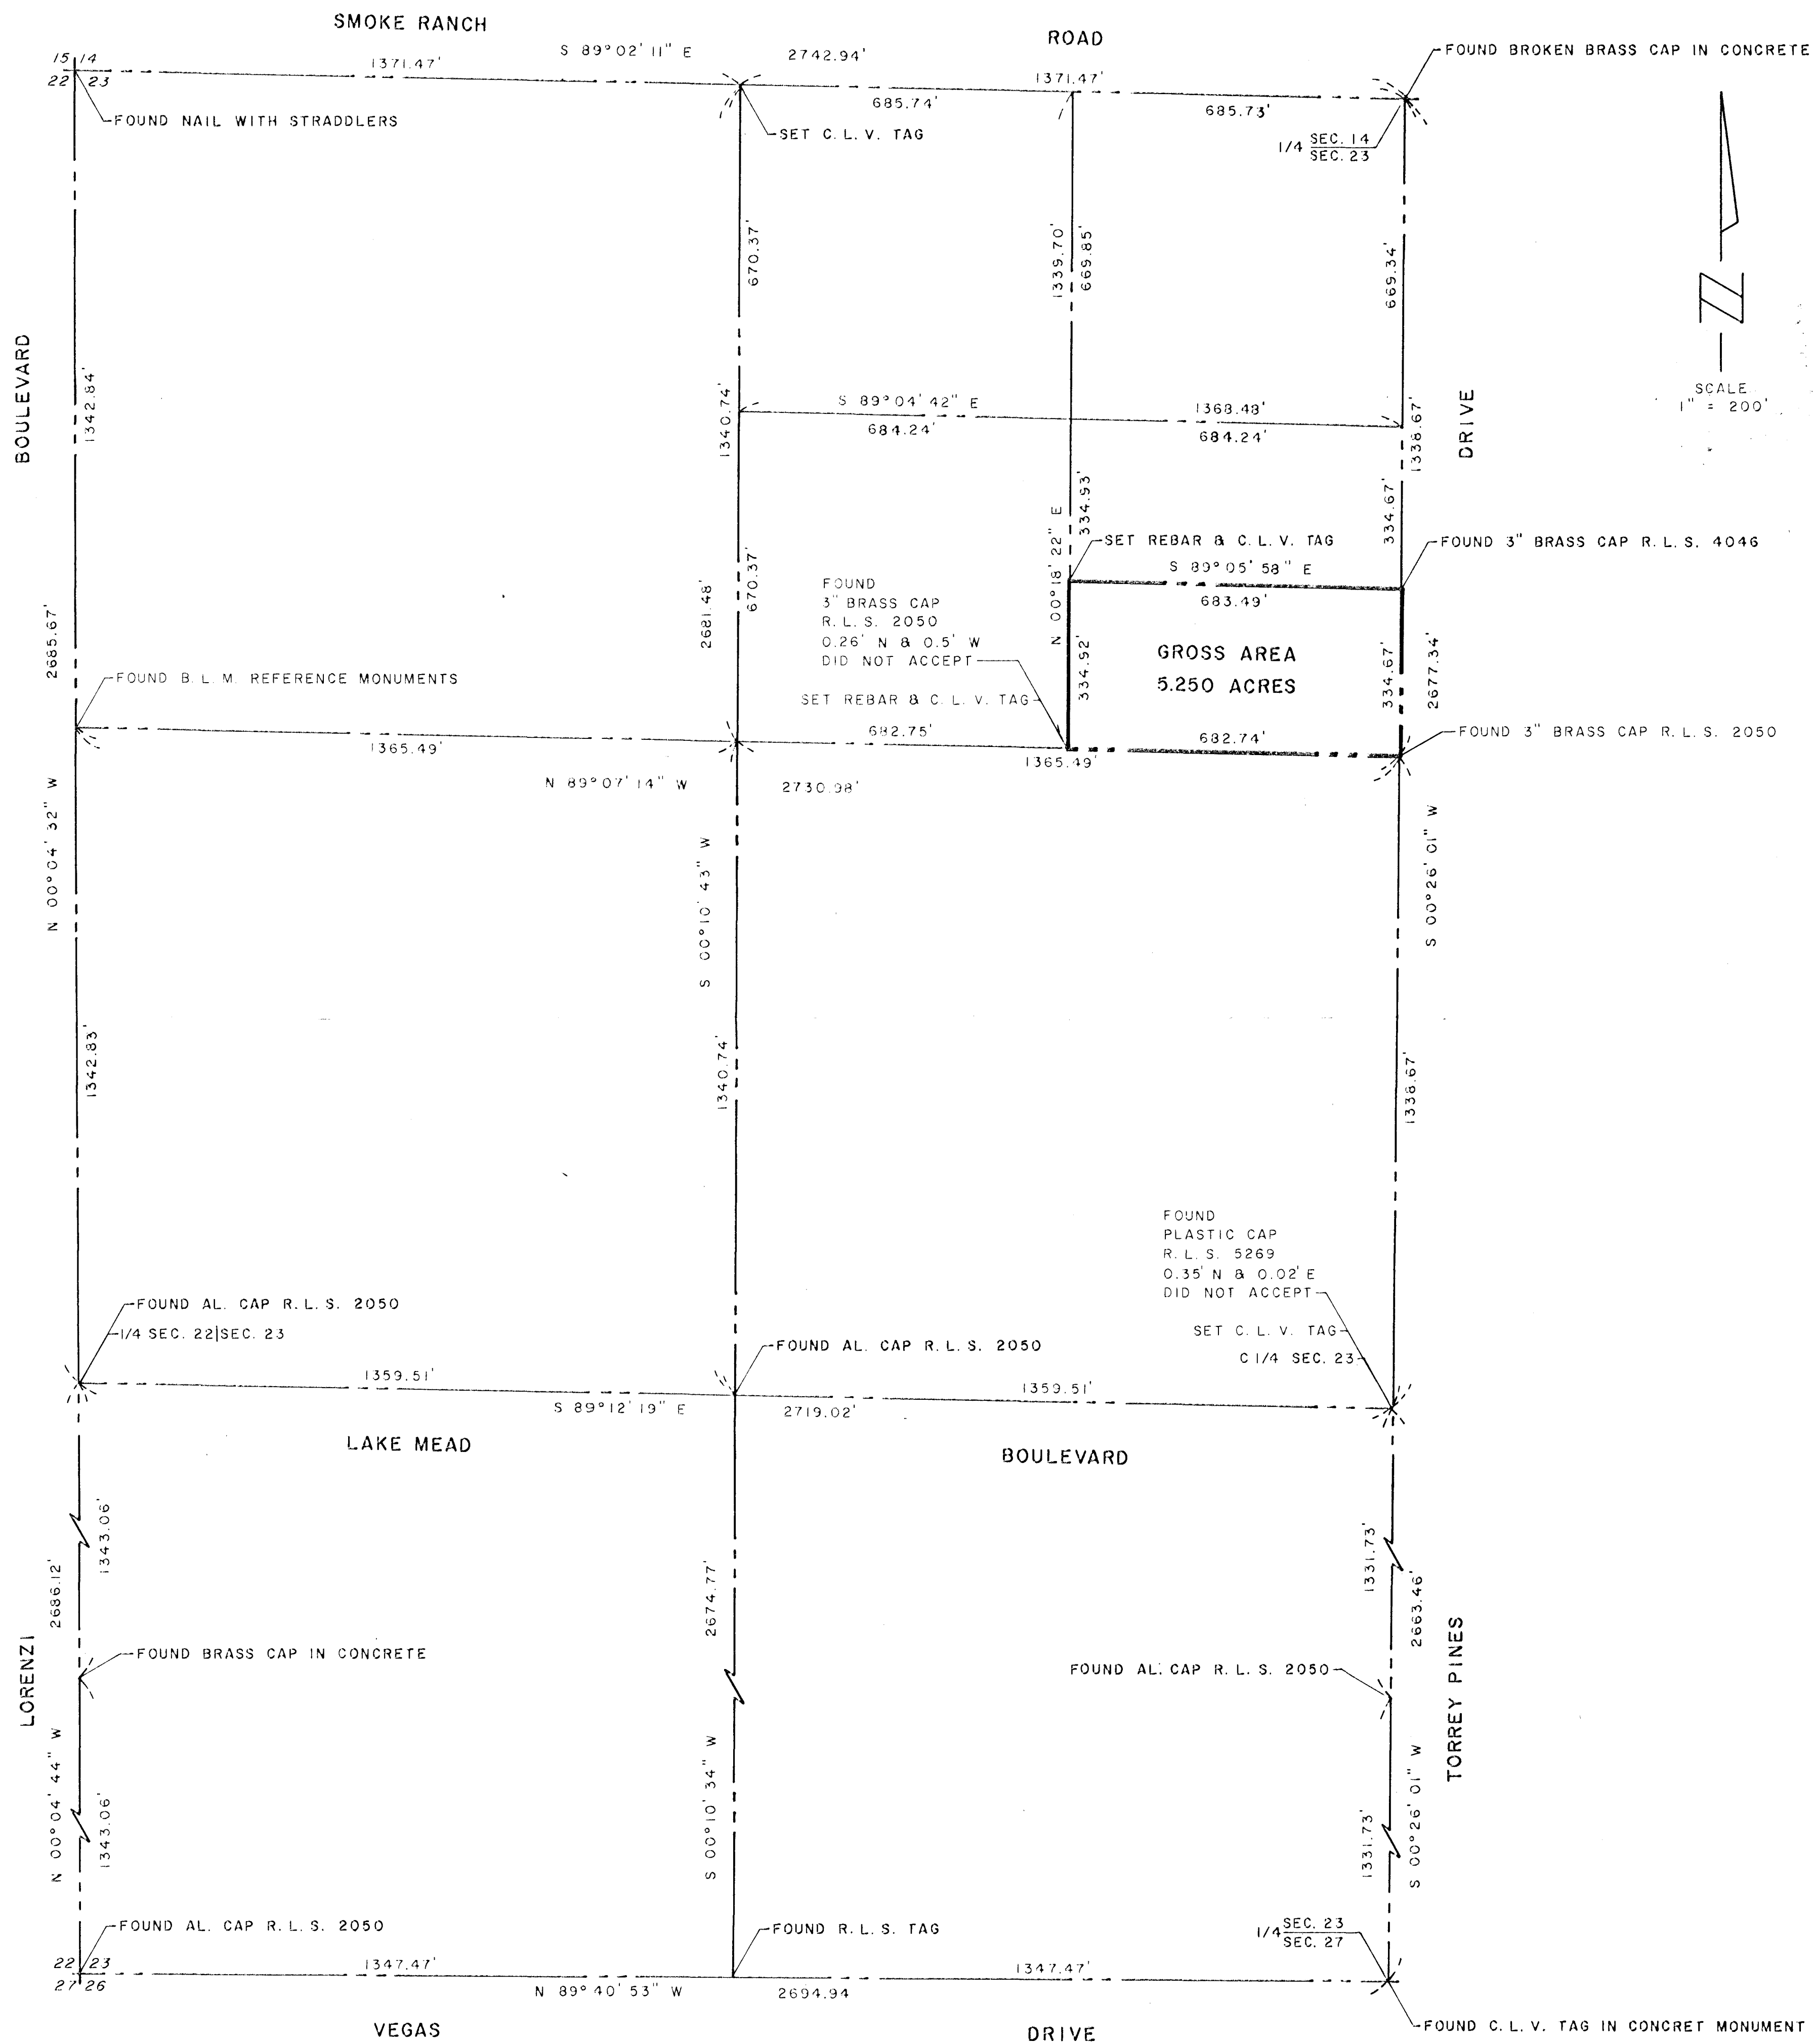

SURVEYOR'S CERTIFICATE

I, CARL D. PETERSON, A DULY REGISTERED LAND SURVEYOR, DO HEREBY CERTIFY THAT THIS MAP TRULY AND CORRECTLY REPRESENTS THE RESULTS OF A SURVEY MADE UNDER MY SUPERVISION AND COMPLETED ON THE 3RD DAY OF JULY, 1984, FOR THE CITY OF LAS VEGAS, NEVADA. THIS SURVEY IS NOT A SUBDIVISION AS DEFINED IN THE NEVADA REVISED STATUTES, AND COMPLIES WITH THE APPLICABLE STATE STATUTES AND LOCAL ORDINANCES.

Carl D. Peterson
CARL D. PETERSON
R. L. S. No. 6204

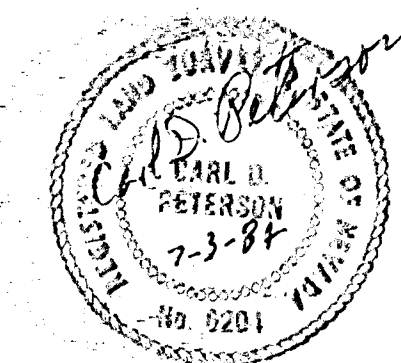

BASIS OF BEARING

THE NEVADA STATE PLANE (TRANSVERSE MERCATOR) COORDINATE SYSTEM; THE GRID BEARING OF THE NORTH LINE OF THE WEST HALF OF SECTION 23, TOWNSHIP 20 SOUTH, RANGE 60 EAST, M. D. M., BEARS SOUTH 89° 02' 11\"/>

LEGAL DESCRIPTION

THE SOUTH HALF (S 1/2) OF THE SOUTHEAST QUARTER (SE 1/4) OF THE NORTHEAST QUARTER (NE 1/4) OF THE NORTHWEST QUARTER (NW 1/4) OF SECTION 23, TOWNSHIP 20 SOUTH, RANGE 60 EAST, M. D. M., IN THE COUNTY OF CLARK, STATE OF NEVADA.

BOUNDARY SURVEY OF THE
SOUTH HALF OF THE SOUTHEAST QUARTER
OF THE NORTHEAST QUARTER OF THE
NORTHWEST QUARTER OF SECTION 23,
TOWNSHIP 20 SOUTH, RANGE 60 EAST, M. D. M.
ANNEXED TO THE CITY OF LAS VEGAS, NEVADA
UNDER ORDINANCE NO. 1312.9

NO.	FILED AT THE REQUEST OF
	CITY OF LAS VEGAS
DATE	AT
FILE	PAGE
	OF SURVEYS
OFFICIAL RECORDS BOOK NO.	
CLARK COUNTY NEVADA, RECORDS	
JOAN SWIFT	
RECORDER	
FEE	
DEPUTY	