


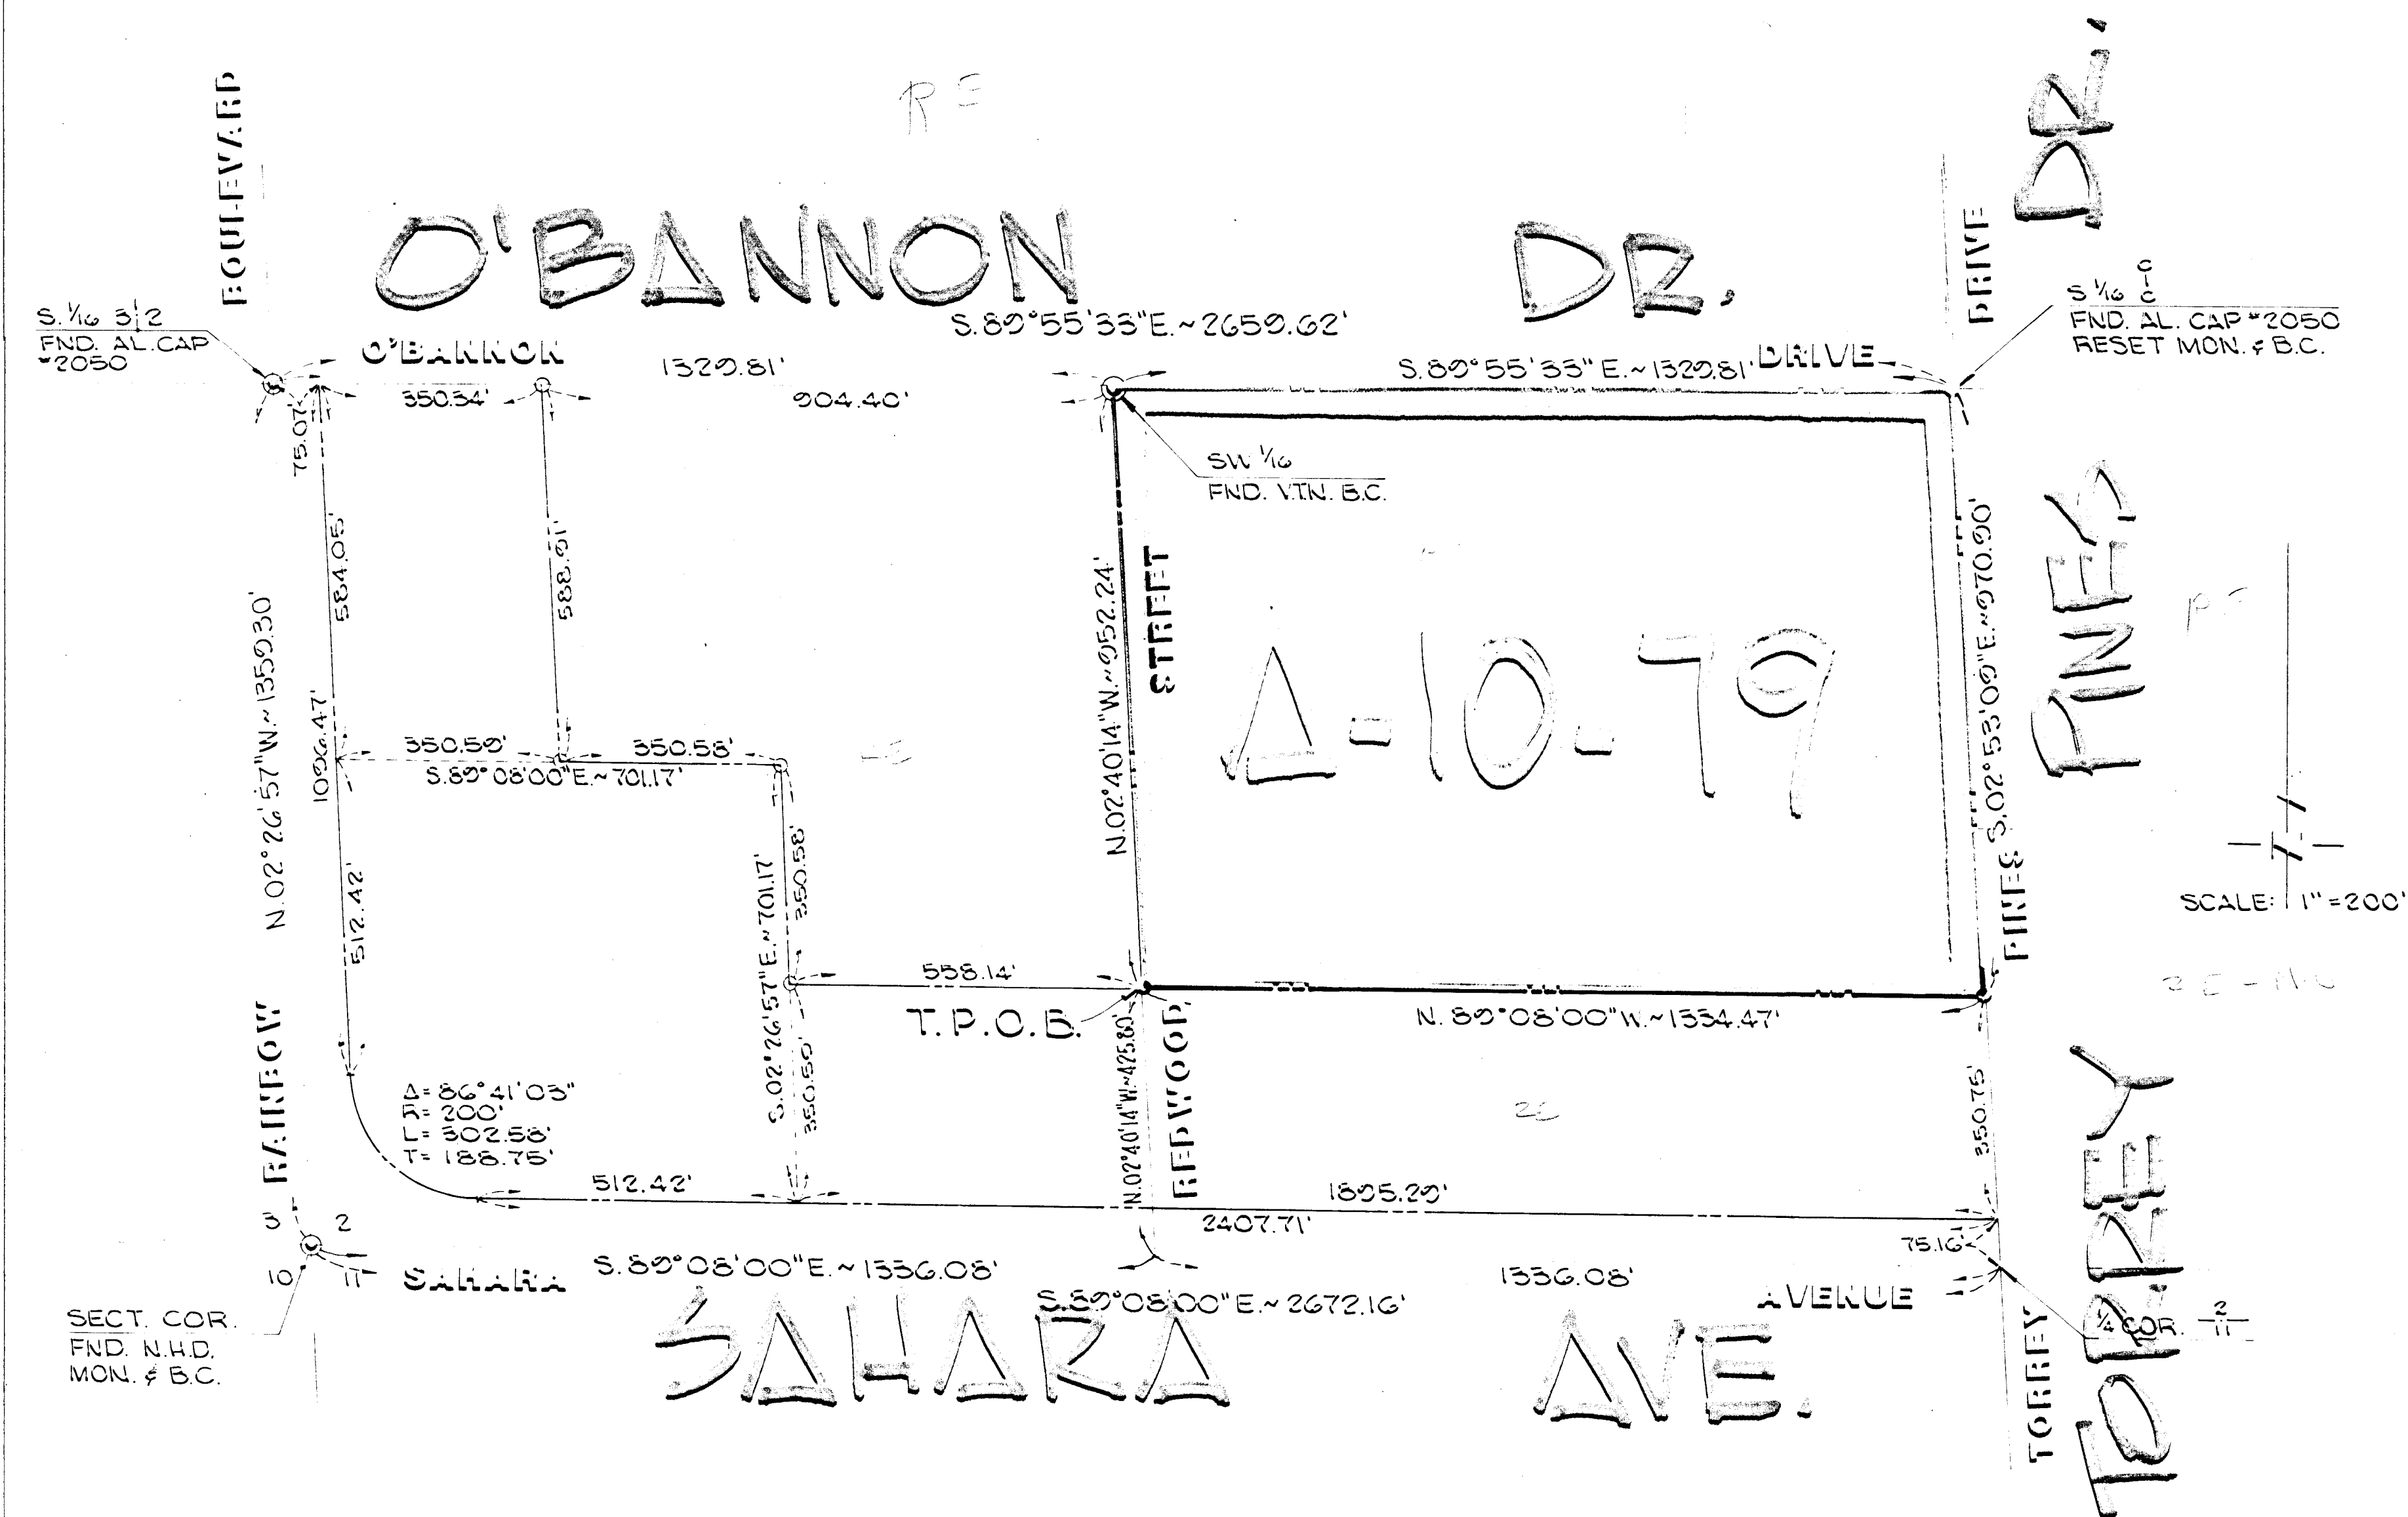

SURVEYOR'S CERTIFICATE

I, KAY L. ADAMS, A DULY REGISTERED LAND SURVEYOR, DO HEREBY CERTIFY THAT THIS MAP TRULY AND CORRECTLY REPRESENTS THE RESULTS OF A SURVEY MADE UNDER MY SUPERVISION AND COMPLETED ON THE _____ DAY OF _____, 1979, OF AND FOR LEWIS HOMES OF NEVADA, INC. THIS SURVEY IS NOT A SUBDIVISION AS DEFINED BY NEVADA STATE LAWS.


KAY L. ADAMS, REGISTERED LAND SURVEYOR, NO. 2050

BASIS OF BEARING

SOUTH 89°08'00" EAST, BEING THE BEARING OF THE SOUTH LINE OF THE SOUTHWEST QUARTER (SW 1/4) OF SECTION 2, TOWNSHIP 21 SOUTH, RANGE 60 EAST, M.D.M., AS SHOWN BY B.L.M. PLAT DATED JUNE 8, 1953.

LEGEND

- ⊙ MON. FND AS SHOWN
- ✓ SET STD. CONC. MON. W/B.C.
- SET 5/8" REBAR #AL. CAP #2050

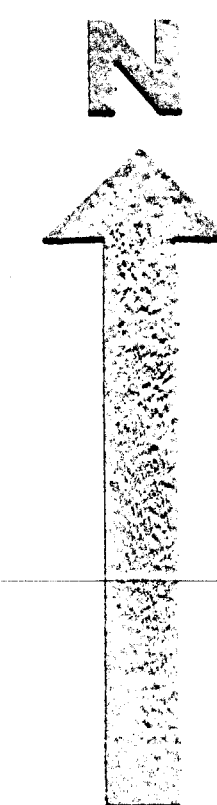


LEGAL DESCRIPTION

THAT PORTION OF THE SOUTHEAST QUARTER (SE 1/4) OF THE SOUTHWEST QUARTER (SW 1/4) OF SECTION 2, TOWNSHIP 21 SOUTH, RANGE 60 EAST, M.D.M., CLARK COUNTY, NEVADA, DESCRIBED AS FOLLOWS:

COMMENCING AT THE SOUTHWEST CORNER OF SAID SECTION 2, THENCE SOUTH 89°08'00" EAST, ALONG THE SOUTH LINE THEREOF, 1336.08 FEET; THENCE DEPARTING SAID SOUTH LINE, NORTH 02°40'14" WEST, 425.80 FEET TO THE TRUE POINT OF BEGINNING; THENCE CONTINUING NORTH 02°40'14" WEST, 952.24 FEET; THENCE SOUTH 89°55'33" EAST, 1329.81 FEET; THENCE SOUTH 02°53'09" EAST, 970.90 FEET; THENCE NORTH 89°08'00" WEST, 1334.47 FEET TO THE TRUE POINT OF BEGINNING.

SAID PARCEL CONTAINING 29.3583 ACRES.

NO. _____	BOUNDARY SURVEY OF A PORTION OF THE SOUTHEAST QUARTER OF THE SOUTHWEST QUARTER OF SECTION 2 TOWNSHIP 21 SOUTH, RANGE 60 EAST, M.D.M. CLARK COUNTY, NEVADA ANNEXED TO THE CITY OF LAS VEGAS, NEVADA UNDER ORDINANCE NO. _____
RECORDED AT THE REQUEST OF LEWIS HOMES OF NEVADA, INC.	
DATE _____ AT _____	
FILE _____ PAGE _____	
OF SURVEY'S _____	
OFFICIAL RECORDS BOOK NO. _____	
CLARK COUNTY NEVADA, RECORDS JOAN SWIFT RECORDER	
FEE _____	
DEPUTY _____	

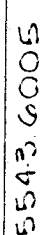

I, KAY L. ADAMS, A DULY REGISTERED LAND SURVEYOR, DO HEREBY CERTIFY THAT THIS MAP TRULY AND CORRECTLY REPRESENTS THE RESULTS OF A SURVEY MADE UNDER MY SUPERVISION AND COMPLETED ON THE _____ DAY OF _____, 1979, OF AND FOR LEWIS HOMES OF NEVADA, INC. THIS SURVEY IS NOT A SUBDIVISION AS DEFINED BY NEVADA STATE LAWS.


BASIS OF BEARING

LEGEND

- ⊙ MON. FND. AS SHOWN
- ✓ SET STD. CONC. MON. W/B.C.
- SET 5/8" REBAR #4L. CAP #2050

SAID PARCEL CONTAINS 29.3583 ACRES.


NO. _____	BOUNDARY SURVEY OF A PORTION OF THE SOUTHEAST QUARTER OF THE SOUTHWEST QUARTER OF SECTION 2 TOWNSHIP 21 SOUTH, RANGE 60 EAST, M.D.M. CLARK COUNTY, NEVADA ANNEXED TO THE CITY OF LAS VEGAS, NEVADA UNDER ORDINANCE NO. _____
FILED AT THE REQUEST OF <u>LEWIS HOMES OF NEVADA, INC.</u>	
DATE _____ AT _____	
FILE _____ PAGE _____	
OF SURVEYS	
OFFICIAL RECORDS BOOK NO. _____	
CLARK COUNTY NEVADA, RECORDS JOAN SNIFT RECORDER	
FEE _____	
DEPUTY _____	

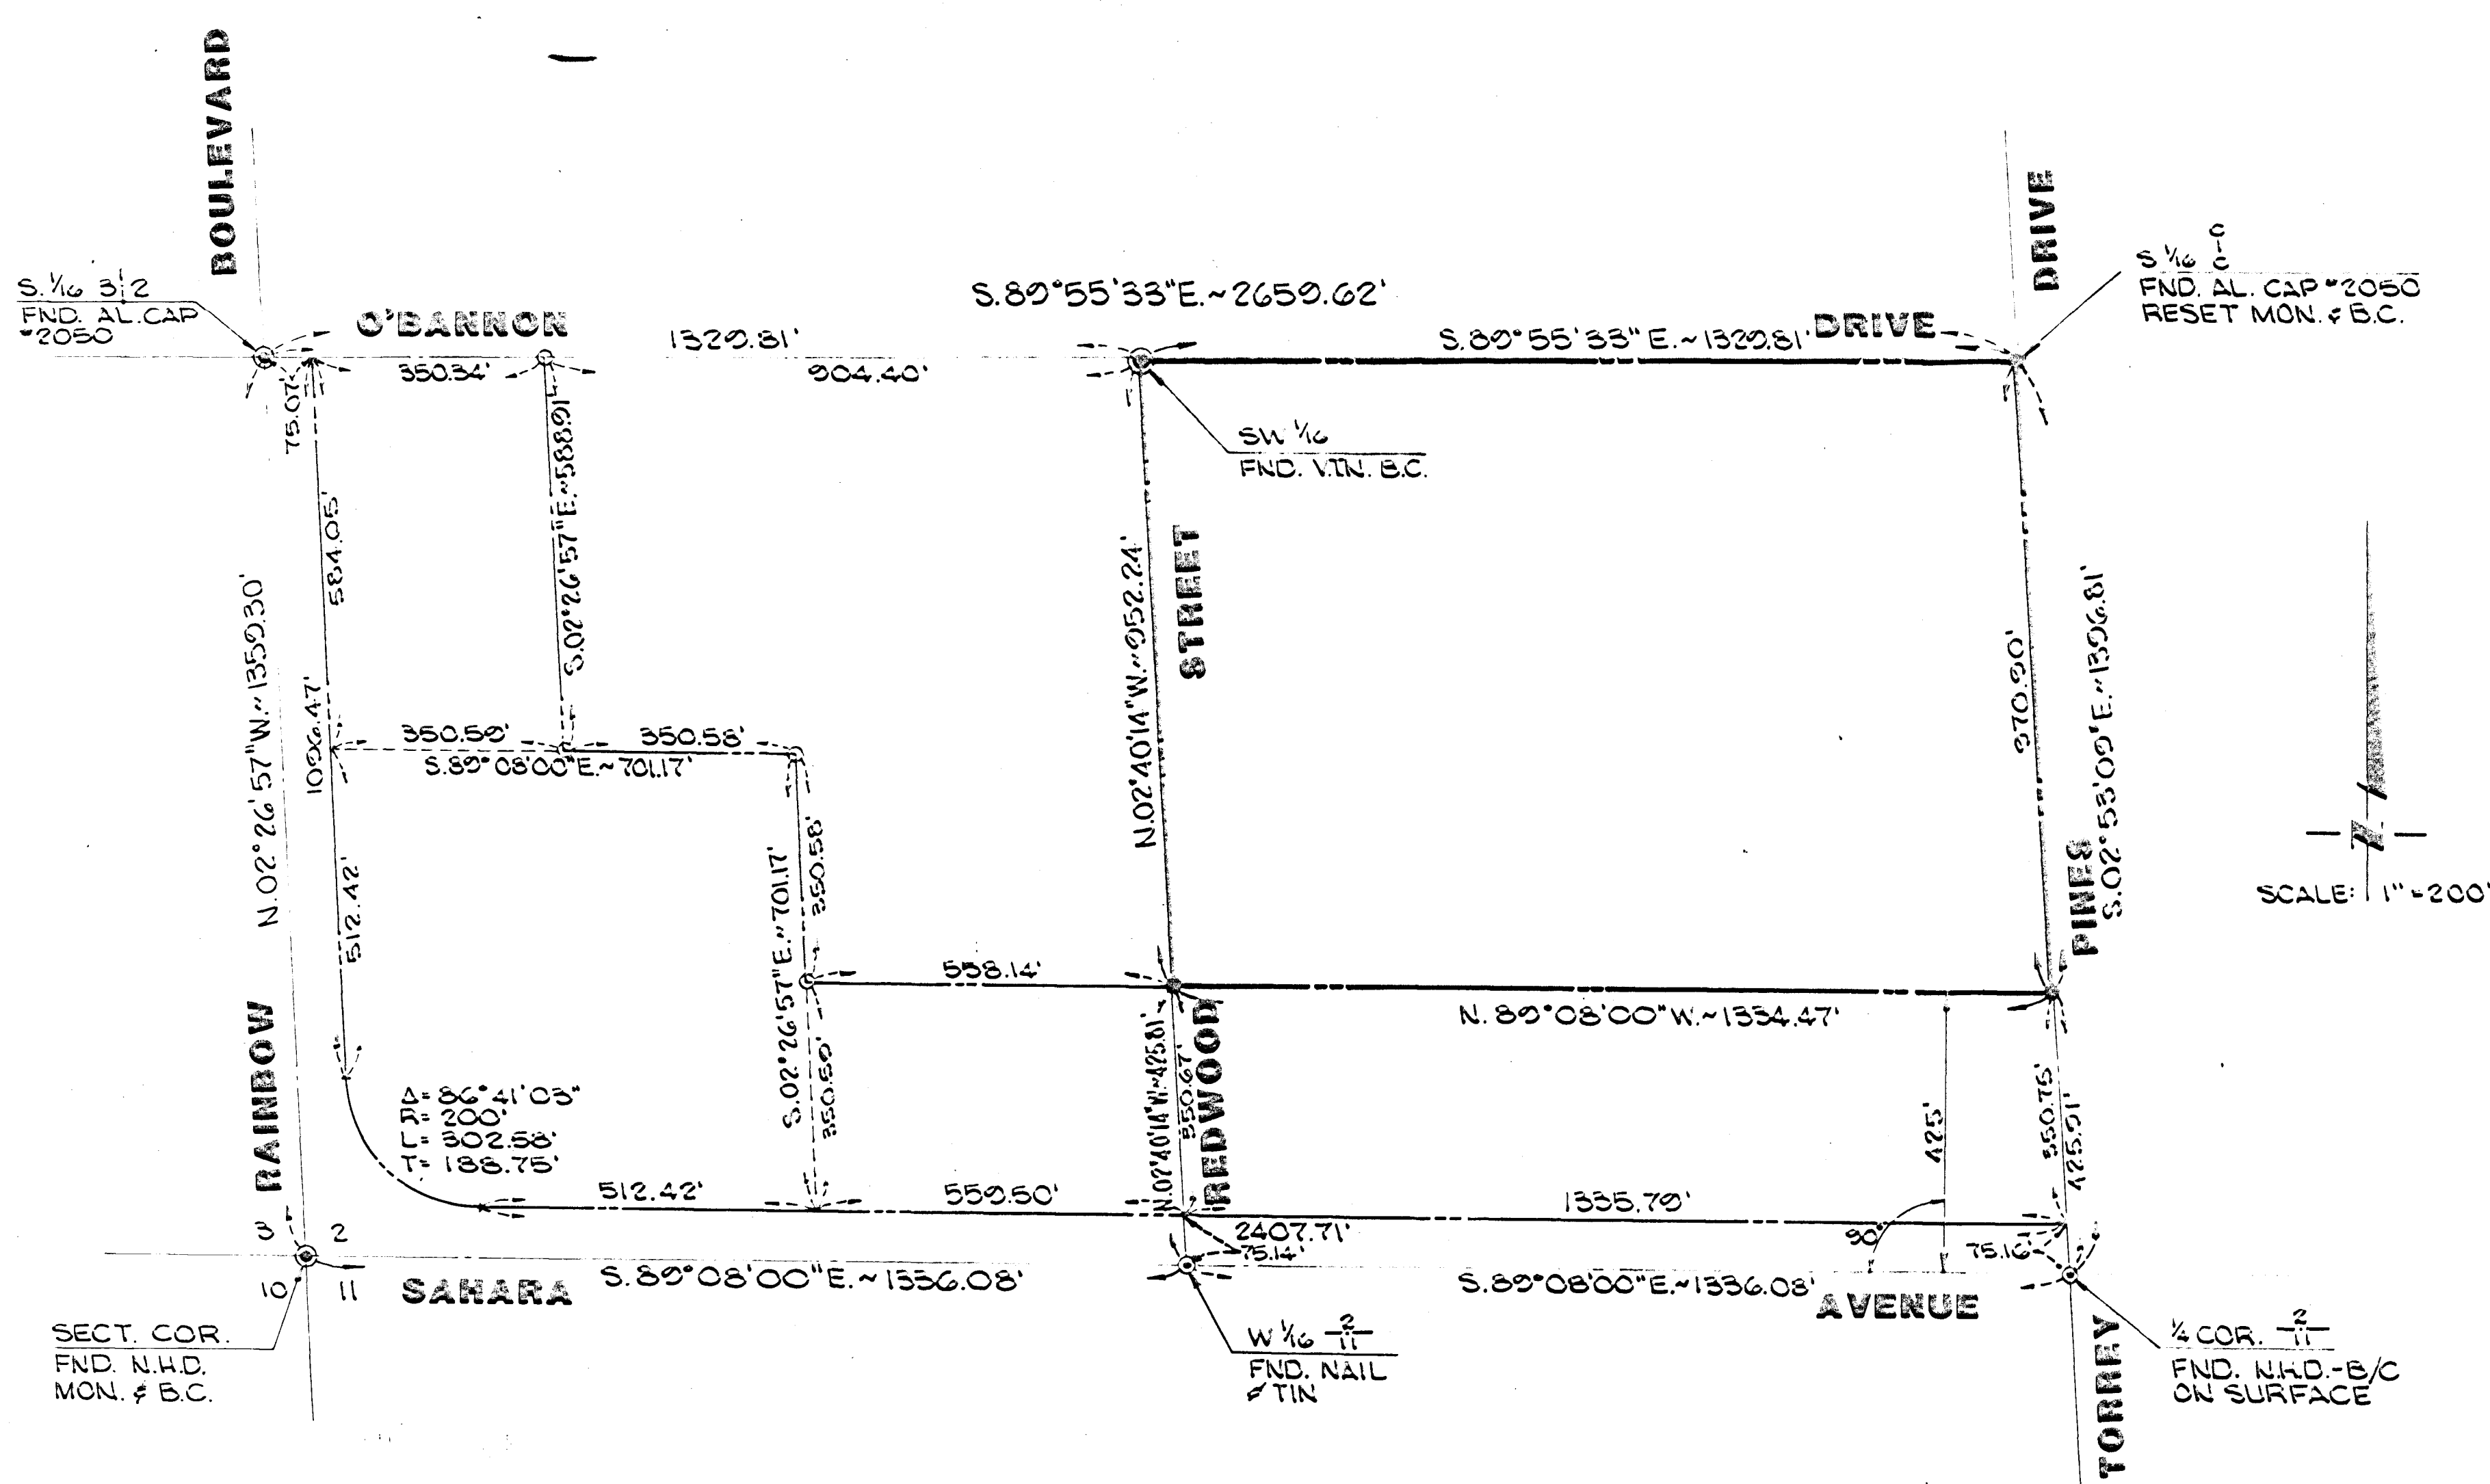

SURVEYOR'S CERTIFICATE

I, KAY L. ADAMS, A DULY REGISTERED LAND SURVEYOR, DO HEREBY CERTIFY THAT THIS MAP TRULY AND CORRECTLY REPRESENTS THE RESULTS OF A SURVEY MADE UNDER MY SUPERVISION AND COMPLETED ON THE 21st DAY OF August, 1979, OF AND FOR LEWIS HOMES OF NEVADA, INC. THIS SURVEY IS NOT A SUBDIVISION AS DEFINED BY NEVADA STATE LAWS.

Kay L. Adams
KAY L. ADAMS, REGISTERED LAND SURVEYOR, NO. 2050

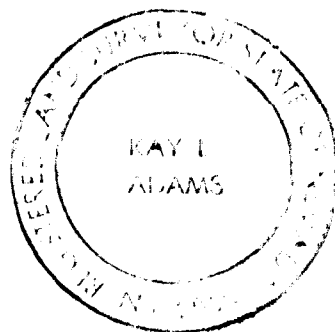

BASIS OF BEARING

SOUTH 89°08'00" EAST, BEING THE BEARING OF THE SOUTH LINE OF THE SOUTHWEST QUARTER (SW 1/4) OF SECTION 2, TOWNSHIP 21 SOUTH, RANGE 60 EAST, M.D.M., AS SHOWN BY B.L.M. PLAT DATED JUNE 8, 1953.

LEGEND

- ⊙ MON. FND. AS SHOWN
- SET STD. CONC. MON. W/B.C.
- SET 5/8" REBAR FAL. CAP *2050

LEGAL DESCRIPTION

BEING THE SOUTHEAST QUARTER (SE 1/4) OF THE SOUTHWEST QUARTER (SW 1/4) OF SECTION 2, TOWNSHIP 21 SOUTH, RANGE 60 EAST, M.D.M., CLARK COUNTY, NEVADA.

SAVING AND EXCEPTING THEREFROM THE SOUTH 425.00 FEET (MEASURED AT RIGHT ANGLES).

SAID PARCEL CONTAINS 29.3583 ACRES.

NO. 1089317 FILED AT THE REQUEST OF LEWIS HOMES OF NEVADA, INC. DATE 10-9-79 AT 11:25 AM FILE 34 PAGE 26 OF SURVEYS OFFICIAL RECORDS BOOK NO. 1130 CLARK COUNTY NEVADA, RECORDS JOAN SWIFT RECORDER FEE \$7.00 DEPUTY J.W.	BOUNDARY SURVEY OF A PORTION OF THE SOUTHEAST QUARTER OF THE SOUTHWEST QUARTER OF SECTION 2 TOWNSHIP 21 SOUTH, RANGE 60 EAST, M.D.M. CLARK COUNTY, NEVADA ANNEXED TO THE CITY OF LAS VEGAS, NEVADA UNDER ORDINANCE NO. 2035
---	---