

SURVEYOR'S CERTIFICATE

I, CARL D. PETERSON, A DULY REGISTERED LAND SURVEYOR, DO HEREBY CERTIFY THAT THIS MAP TRULY AND CORRECTLY REPRESENTS THE RESULTS OF A SURVEY MADE UNDER MY SUPERVISION AND COMPLETED ON THE 11th DAY OF APRIL 1986, FOR THE CITY OF LAS VEGAS, NEVADA. THIS SURVEY IS NOT A SUBDIVISION AS DEFINED IN THE NEVADA REVISED STATUTES, AND COMPLIES WITH THE APPLICABLE STATE STATUTES AND LOCAL ORDINANCES.

CARL D. PETERSON
R. L. S. No. 6204

BASIS OF BEARING

SOUTH 88° 52' 54" WEST - THE NORTH LINE OF THE SOUTHWEST QUARTER OF THE NORTHWEST QUARTER OF SECTION 2, TOWNSHIP 21 SOUTH, RANGE 60 EAST, M. D. M., AS SHOWN ON RECORD OF SURVEY IN FILE 41, PAGE 82 IN THE OFFICE OF THE COUNTY RECORDER OF CLARK COUNTY, NEVADA.

LEGAL DESCRIPTION


GOVERNMENT LOT 15 OF SECTION 2, TOWNSHIP 21 SOUTH, RANGE 60 EAST, M. D. M., IN THE COUNTY OF CLARK, STATE OF NEVADA.



BOUNDARY SURVEY OF
GOVERNMENT LOT 15,
TOWNSHIP 21 SOUTH, RANGE 60 EAST, M. D. M.
ANNEXED TO THE CITY OF LAS VEGAS, NEVADA
UNDER ORDINANCE No. 3230

No. 00608
FILED AT THE REQUEST
CITY OF LAS VEGAS
DATE 6-10-86 AT 1:36 P.M.
FILE 41 PAGE 82
OF SURVEYS
OFFICIAL RECORDS BOOK NO. 860610
CLARK COUNTY, NEVADA RECORDS
JOAN L. SWIFT, RECORDER
FEE \$24 DEPUTY \$5

A-10-85(A)

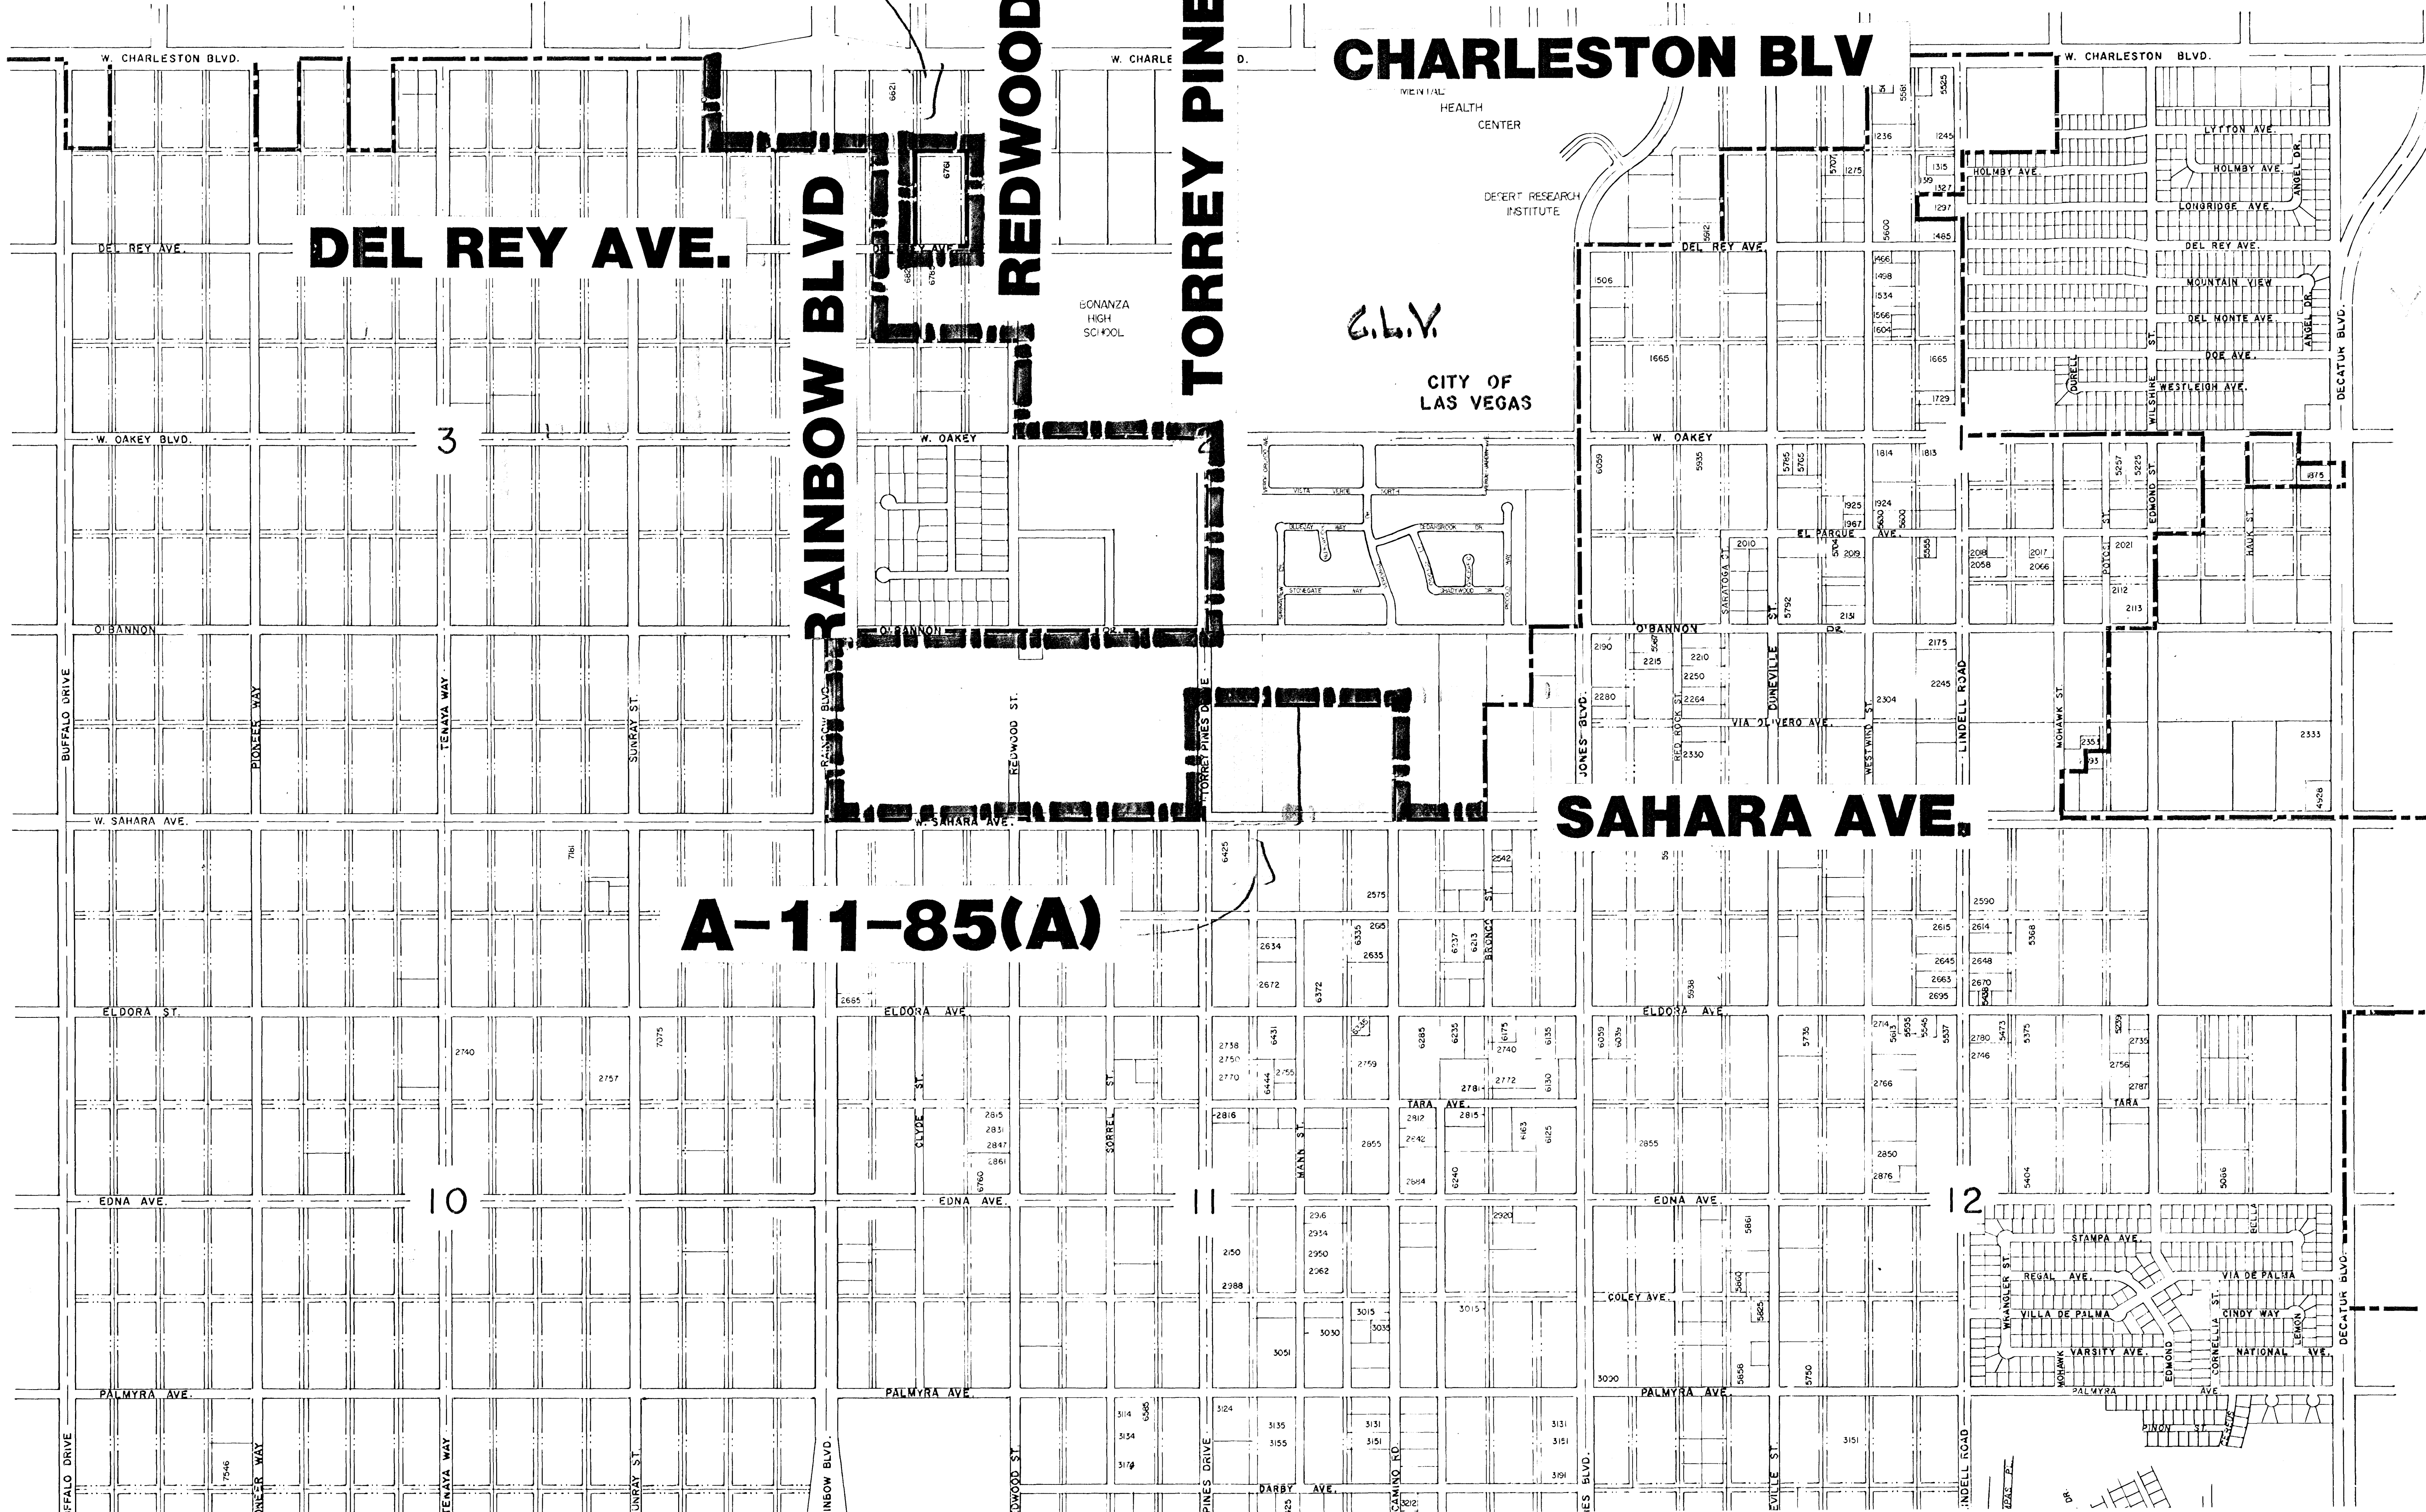

CHARLESTON BLV

DEL REY AVE.

REDWOOD ST.

TORREY PINES DR.

RAINBOW BLVD

CITY OF LAS VEGAS

SAHARA AVE.

A-11-85(A)