


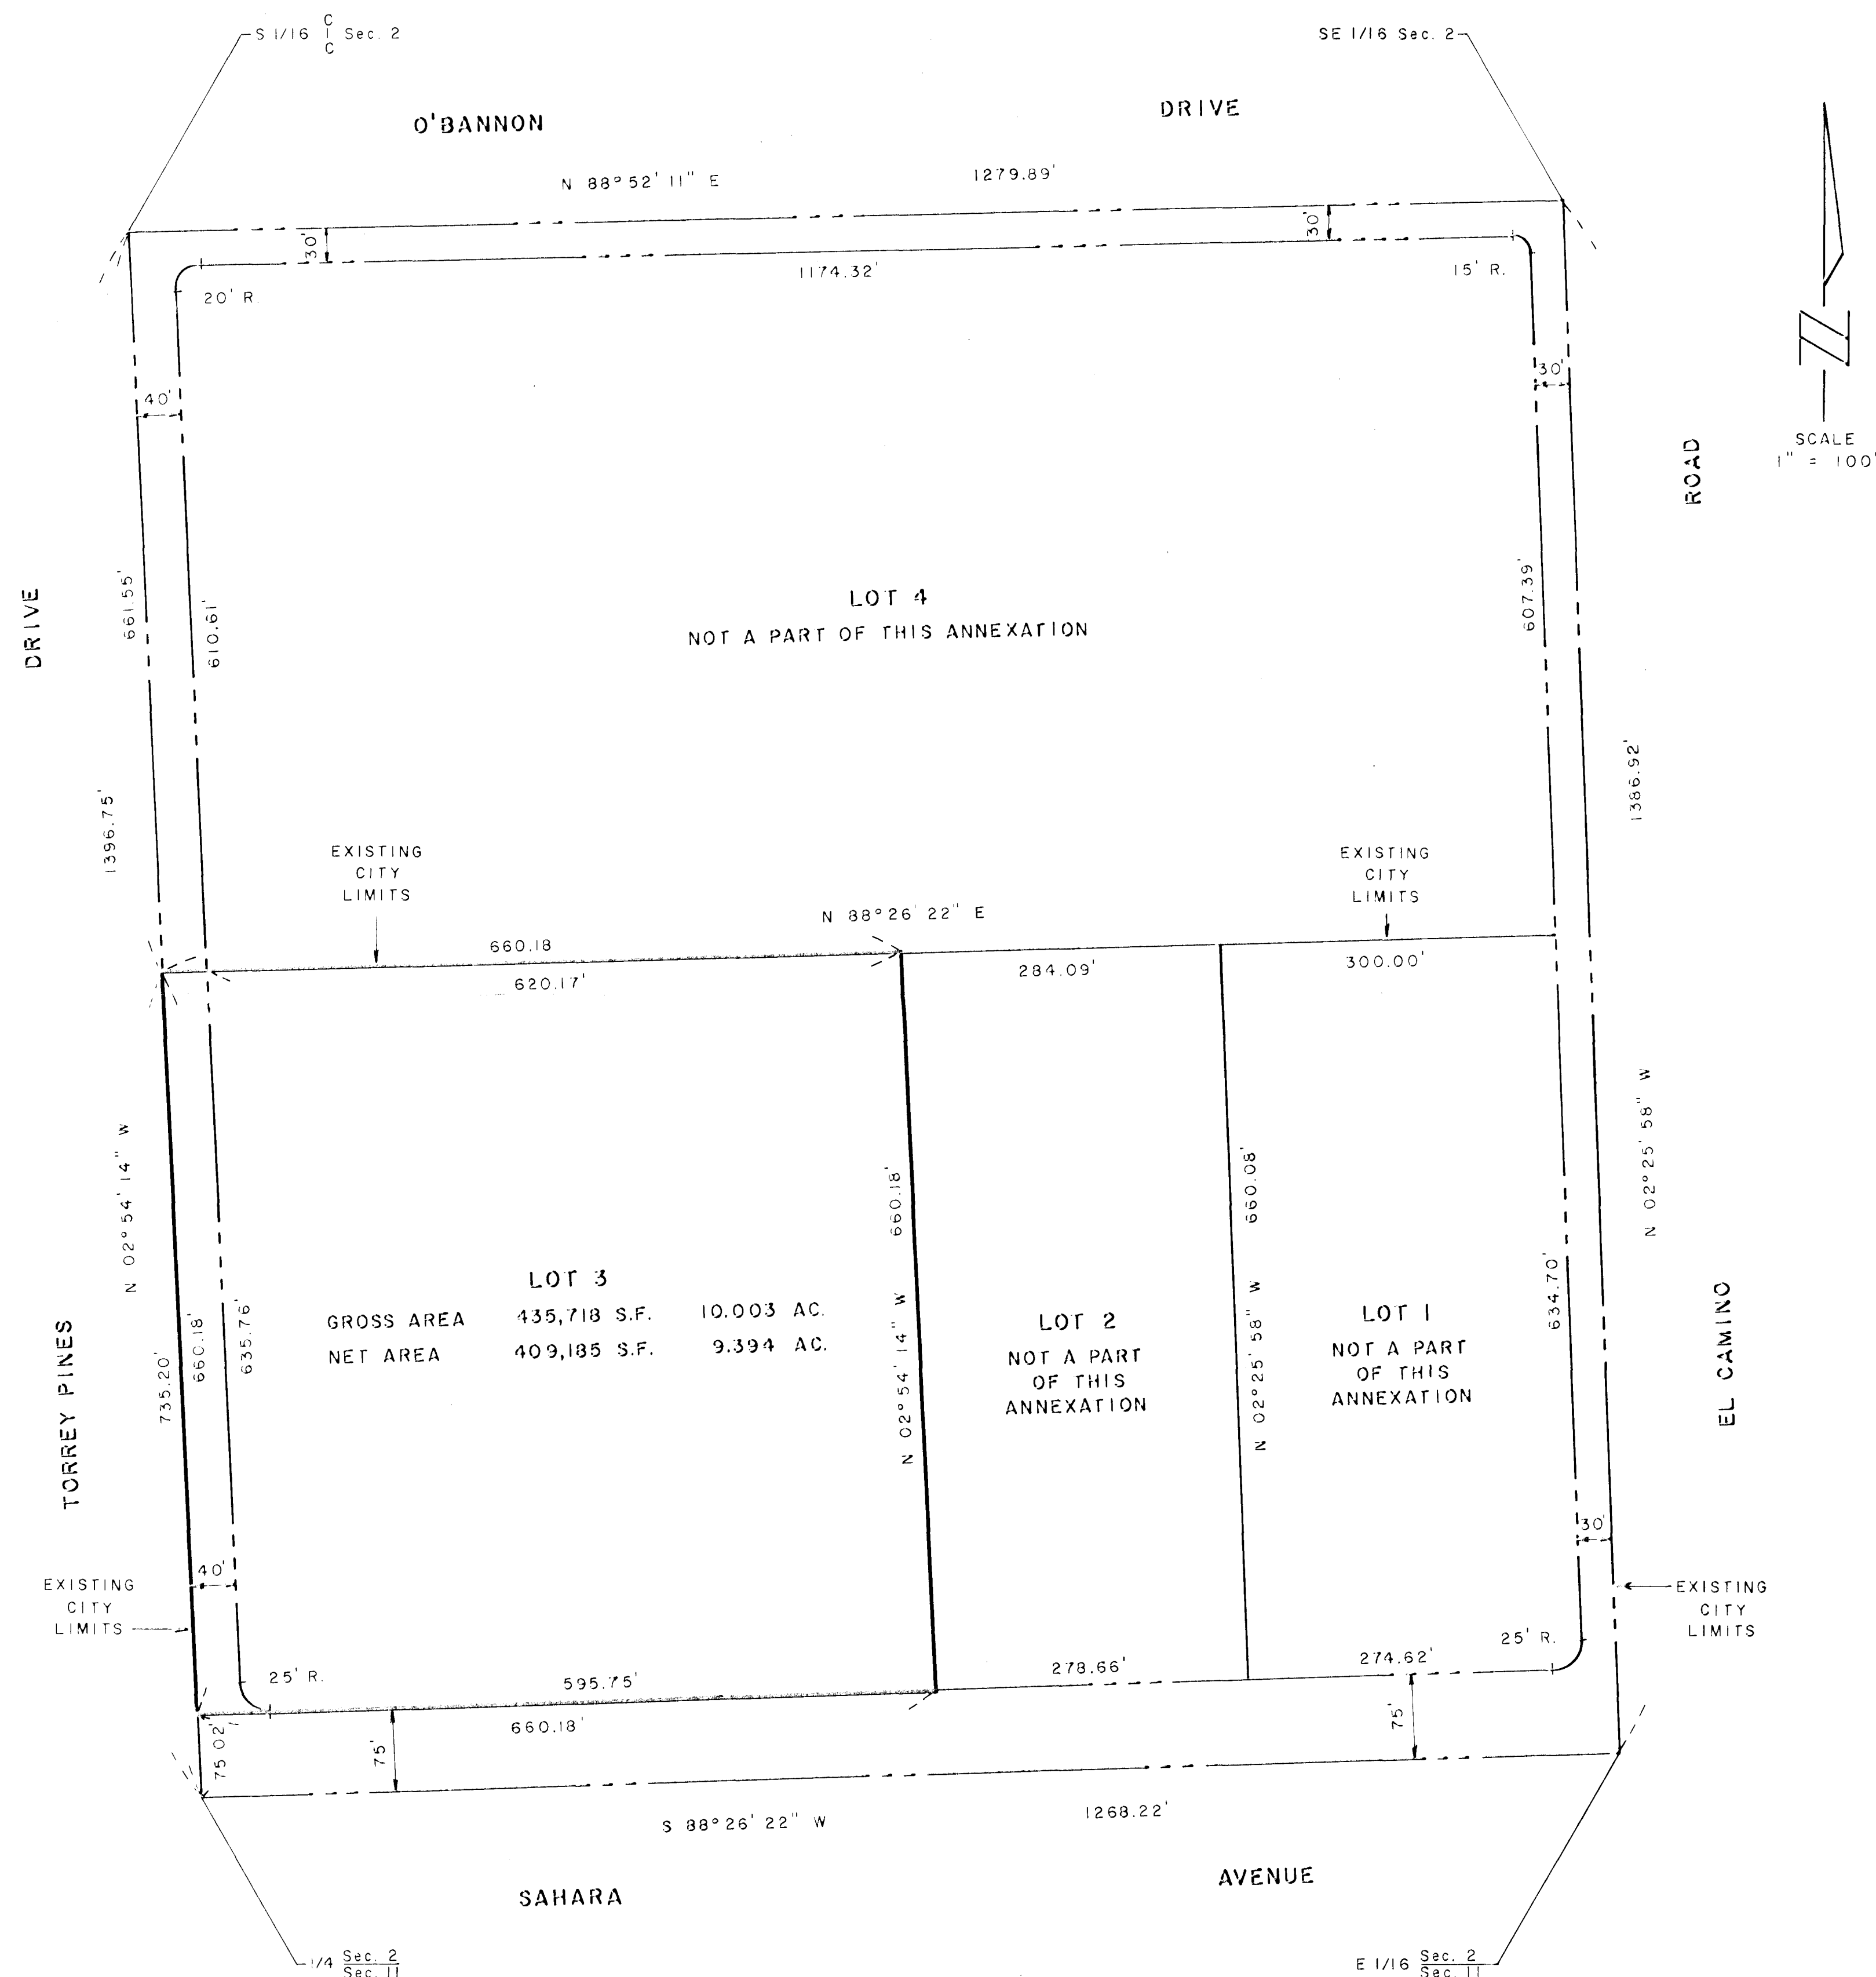

SURVEYOR'S CERTIFICATE

I, CARL D. PETERSON, A DULY REGISTERED LAND SURVEYOR, DO HEREBY CERTIFY THAT THIS MAP WAS PREPARED FROM THE EXISTING INFORMATION AS SHOWN ON THE RECORDED PARCEL MAP IN FILE 18, PAGE 15 OF PARCEL MAPS OF CLARK COUNTY, NEVADA RECORDS, AND THE UNDERSIGNED ASSUMES NO RESPONSIBILITY FOR THE EXISTENCE OF MONUMENTS OR CORRECTNESS OF OTHER INFORMATION SHOWN ON OR COPIED FROM ANY SUCH PRIOR DOCUMENT.

Carl D. Peterson
CARL D. PETERSON
R. L. S. No. 6204

Carl D. Peterson
1-15-35

BASIS OF BEARING

NORTH 02° 25' 58" WEST - THE EAST LINE OF THE SOUTHWEST QUARTER OF THE SOUTHEAST QUARTER OF SECTION 2, TOWNSHIP 21 SOUTH, RANGE 60 EAST, M. D. M., AS SHOWN ON RECORDED PARCEL MAP IN FILE 18, PAGE 15 OF PARCEL MAPS OF CLARK COUNTY, NEVADA RECORDS.

LEGAL DESCRIPTION

THE NORTH 660.18 FEET (measured along the West line) OF THE SOUTH 735.20 FEET (measured along the West line) OF THE WEST 660.18 FEET (measured along the South line) OF THE SOUTHWEST QUARTER (SW 1/4) OF THE SOUTHEAST QUARTER (SE 1/4) OF SECTION 2, TOWNSHIP 21 SOUTH, RANGE 60 EAST, M. D. M., IN THE COUNTY OF CLARK, STATE OF NEVADA.

PORTION OF THE
SOUTHWEST QUARTER OF THE SOUTHEAST QUARTER
OF SECTION 2,
TOWNSHIP 21 SOUTH, RANGE 60 EAST, M. D. M.
CLARK COUNTY, NEVADA
ANNEXED TO THE CITY OF LAS VEGAS, NEVADA
UNDER ORDINANCE NO.

No. _____
FILED AT THE REQUEST OF: _____
DATE _____ AT _____ M.
FILE _____ PAGE _____
OF SURVEYS
OFFICIAL RECORDS BOOK No. _____
CLARK COUNTY, NEVADA RECORDS
JOAN L. SWIFT, RECORDER
FEE _____ DEPUTY _____

