


NOTES This map is for assessment use only and does NOT represent a survey. No liability is assumed for the accuracy of the data delineated herein. Information on roads and other non-assessed parcels may be obtained from the Road Document Listing in the Assessor's Office. This map is compiled from official records, including surveys and deeds, but only contains the information required for assessment. See the recorded documents for more detailed legal information.	MAP LEGEND — PARCEL BOUNDARY — SUBD BOUNDARY - - - ROAD EASEMENT — PM/LD BOUNDARY - - - NON-PARCEL LOT LINE — MATCH LINE --- ROAD ID NUMBER	AVERAGE CA VALUE 55	ASSESSOR'S PARCELS - CLARK CO., NV. M. W. Schofield, Assessor		BOOK T20S R59E	SHEET 01	SECTION S 2 NW 4	137-01-2
		001 1.00 PARCEL NUMBER	006 2.06 PARCEL NUMBER	127 126 125 R58E R59E R60E	6 5 4 3 2 1 7 8 9 10 11 12	8 4 8 4 5 1 5 1		
		202 PB 25-45 PARCEL SUB/SEQ NUMBER	007 2.06 PARCEL SUB/SEQ NUMBER	136 137 138 T20S T20S	13 14 15 16 17 18 19 20 21 22 23 24	6 2 6 2 7 3 7 3		
		5 BLOCK NUMBER	5 LOT NUMBER	165 164 163 T20S T20S	25 26 27 28 29 30 31 32 33 34 35 36	8 4 8 4 5 1 5 1		
		GL5 ROAD ID NUMBER	GL5 GOV. LOT NUMBER		Scale: 1"=200'	Rev: 06/23/99		

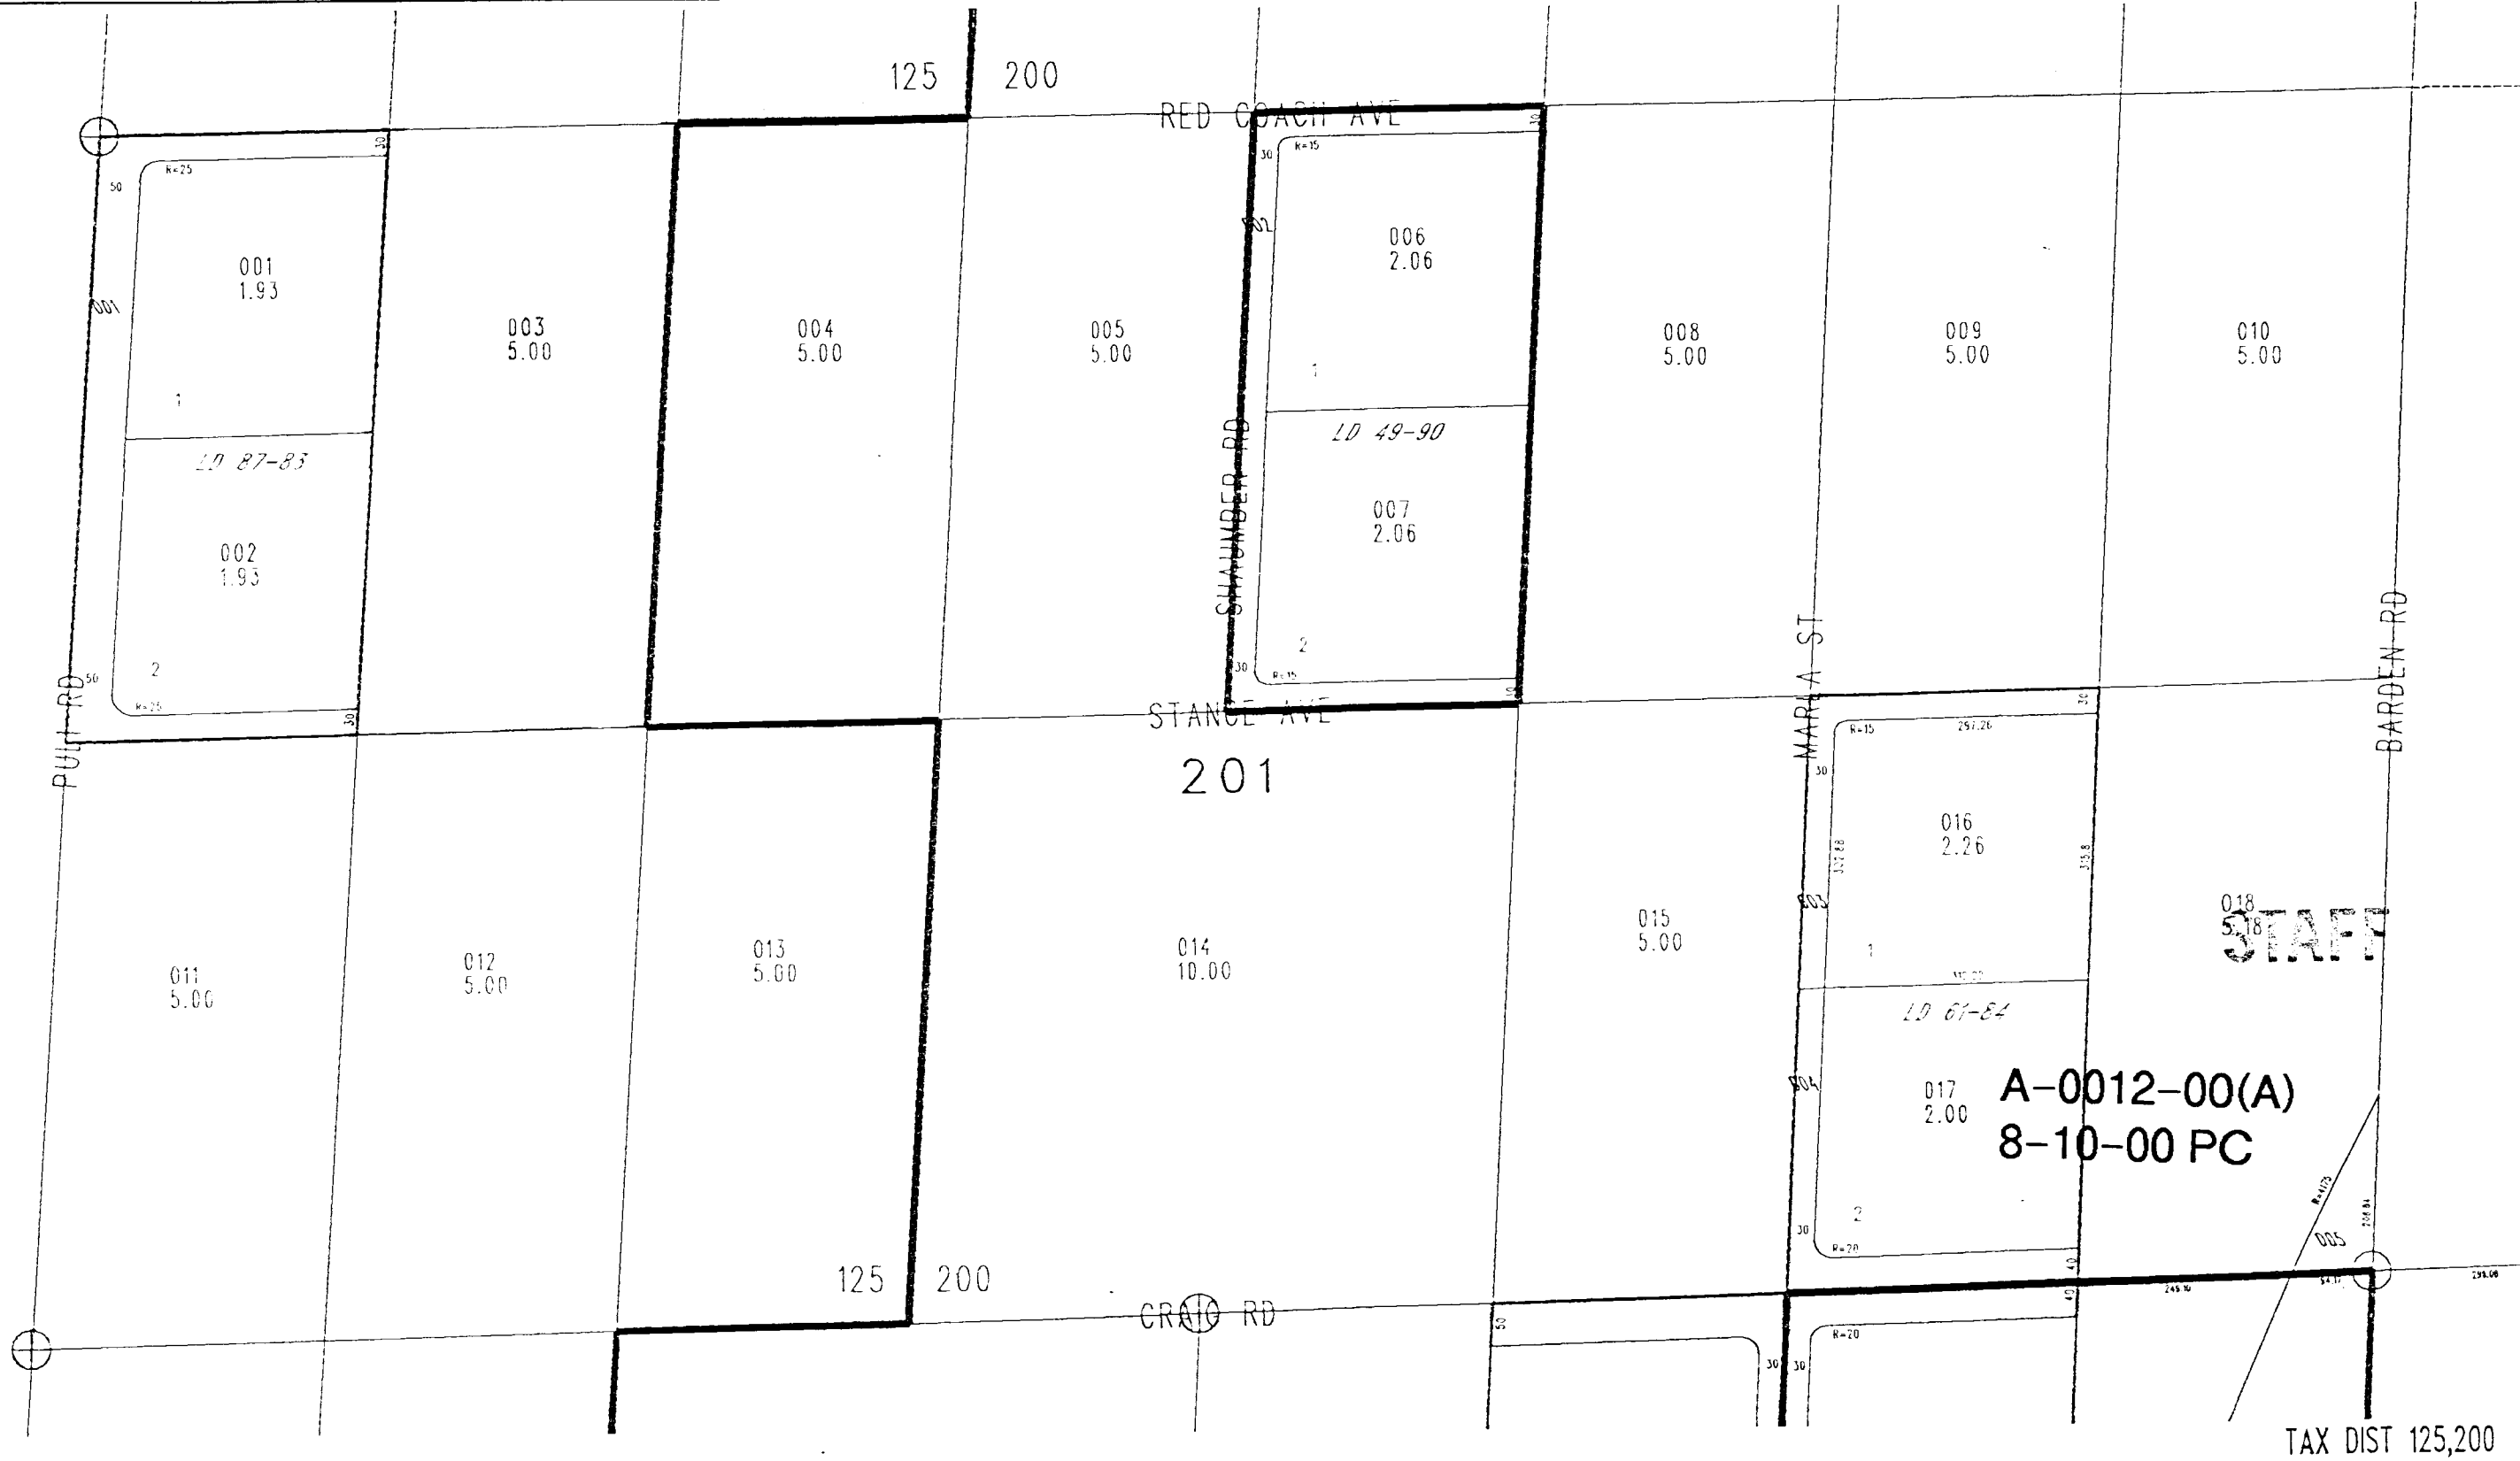

NOTES This map is for assessment use only and does NOT represent a survey. No liability is assumed for the accuracy of the data delineated herein. Information on roads and other non-assessed parcels may be obtained from the Road Document Listing in the Assessor's Office. This map is compiled from official records, including surveys and deeds, but only contains the information required for assessment. See the recorded documents for more detailed legal information.	MAP LEGEND — PARCEL BOUNDARY — SUBD BOUNDARY - - - ROAD EASEMENT — PM/LD BOUNDARY - - - NON-PARCEL LOT LINE — MATCH LINE --- ROAD ID NUMBER	AVERAGE CA VALUE 55	ASSESSOR'S PARCELS - CLARK CO., NV. M. W. Schofield, Assessor		BOOK T20S R59E	SHEET 01	SECTION N 2 NW 4	137-01-1
		001 1.00 PARCEL NUMBER	006 4.95 PARCEL NUMBER	127 126 125 R58E R59E R60E	6 5 4 3 2 1 7 8 9 10 11 12	8 4 8 4 5 1 5 1		
		202 PB 25-45 PARCEL SUB/SEQ NUMBER	007 4.93 PARCEL SUB/SEQ NUMBER	136 137 138 T20S T20S	13 14 15 16 17 18 19 20 21 22 23 24	6 2 6 2 7 3 7 3		
		5 BLOCK NUMBER	5 LOT NUMBER	165 164 163 T20S T20S	25 26 27 28 29 30 31 32 33 34 35 36	8 4 8 4 5 1 5 1		
		GL5 ROAD ID NUMBER	GL5 GOV. LOT NUMBER		Scale: 1"=200'	Rev: 05/26/99		

